
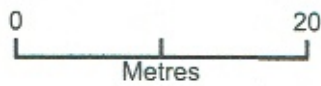


Santamana Site Plan

RECEIVED
By Emma Kingwell at 7:51 am, Feb 22, 2021

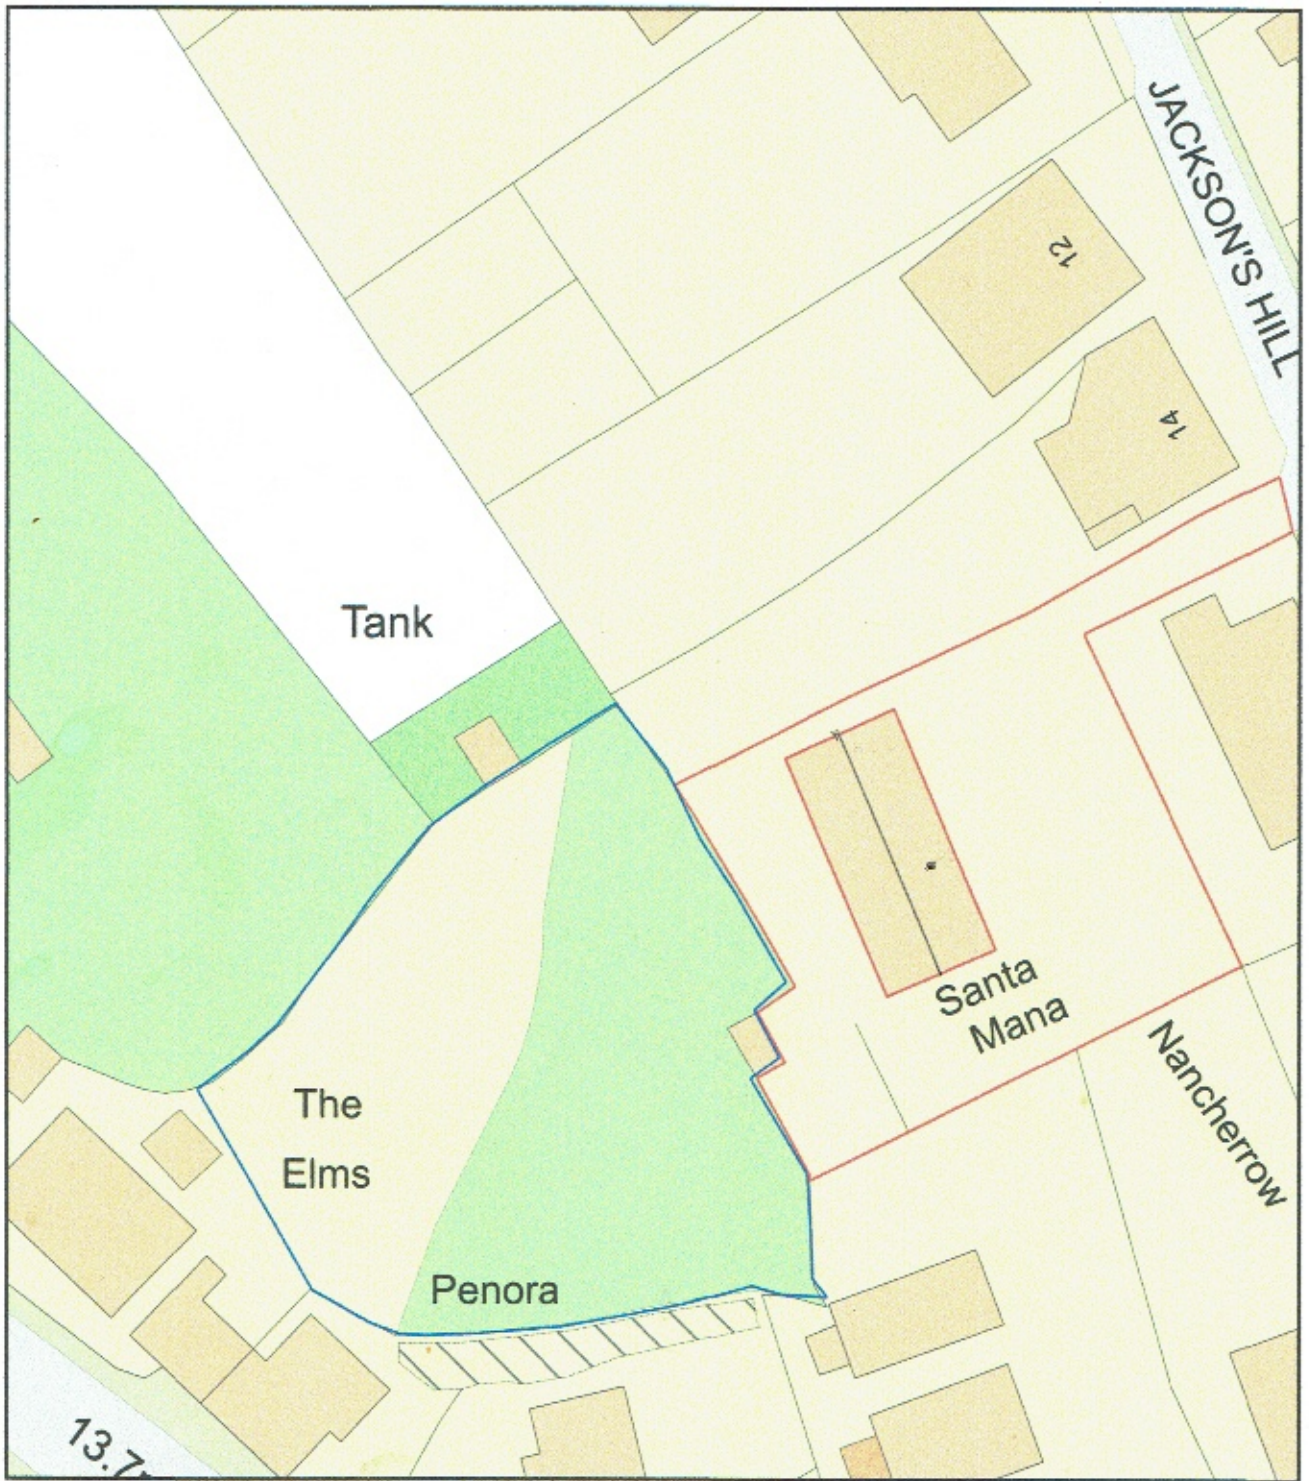

Plan Produced for: Sonia Vickers-Fletcher

Date Produced: 22 Nov 2020

Plan Reference Number: TQRQM20327151420150

Scale: 1:500 @ A4