
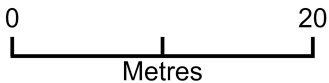


Site Plan

RECEIVED
By A King at 9:04 am, Jan 20, 2022

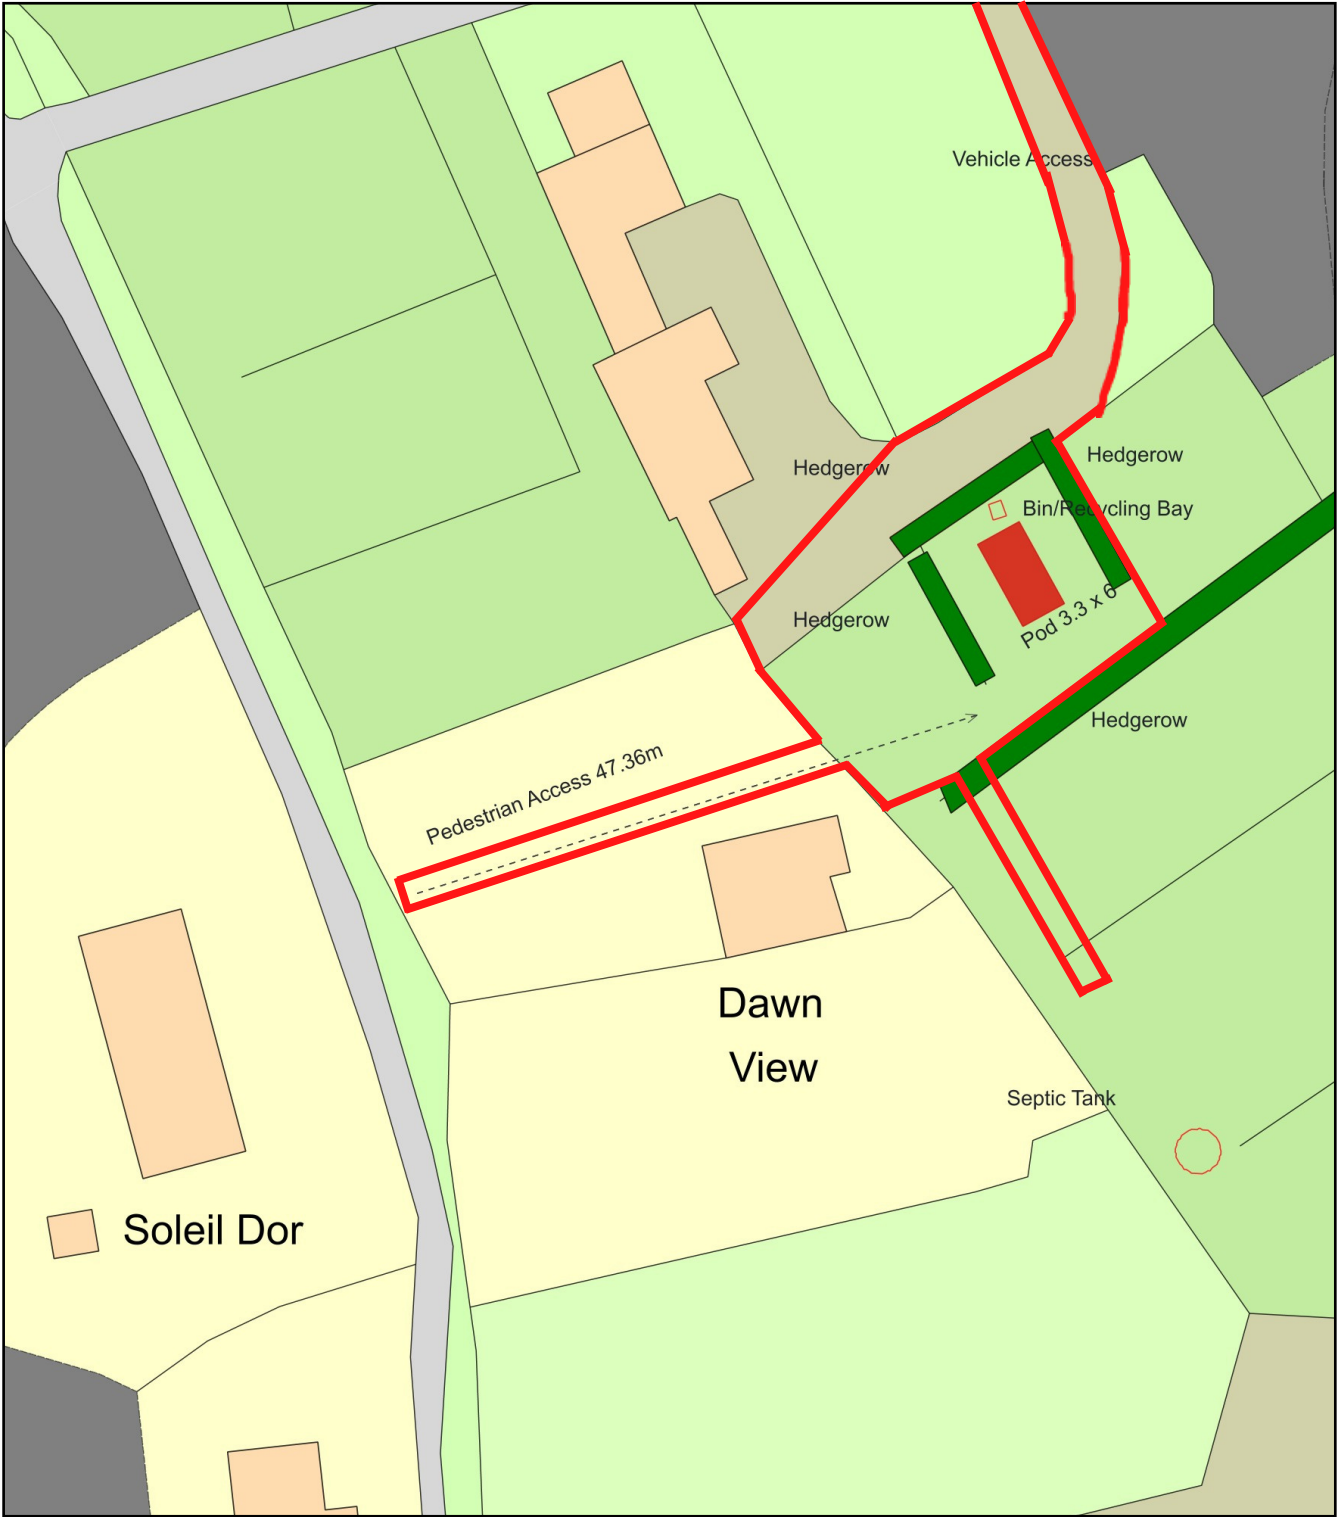

Plan Produced for: Amanda Pender

Date Produced: 19 Jan 2022

Plan Reference Number: TQRQM22014112658276

Scale: 1:500 @ A4