

RECEIVED
By A King at 12:21 pm, Jun 23, 2022



PROPOSED NORTHEAST ELEVATION




PROPOSED SOUTHEAST ELEVATION



PROPOSED SOUTHWEST ELEVATION



PROPOSED NORTHWEST ELEVATION

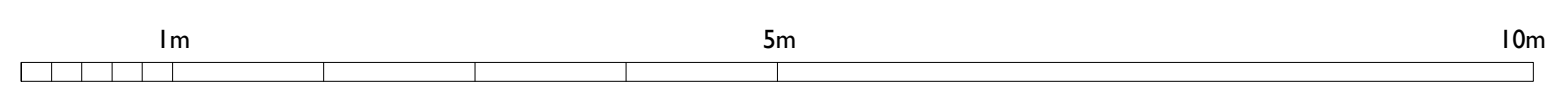

E	JW	NL	22.06.22	Porch Updated
D	JW	NL	22.06.22	Window Updated
C	JW	NL	20.06.22	Planning
B	JW	NL	08.06.22	Revised Scheme
A	NL		13.11.20	Draws Updated
	CH	NL	26.10.20	First Issue
Rev.	DR.	CH.	Date	Notes

PROJECT **DOLPHIN HOUSE**

DRAWING **PROPOSED ELEVATIONS**

DRAWING No. **4059_013 E.**

SCALE: 1:50 @ A1
1:100 @ A3

DATE: **OCT 2020**

**llewellyn
harker
lowe**