

RECEIVED
By A King at 1:36 pm, Jun 21, 2022



PROPOSED NORTHEAST ELEVATION




PROPOSED SOUTHEAST ELEVATION



PROPOSED SOUTHWEST ELEVATION



PROPOSED NORTHWEST ELEVATION

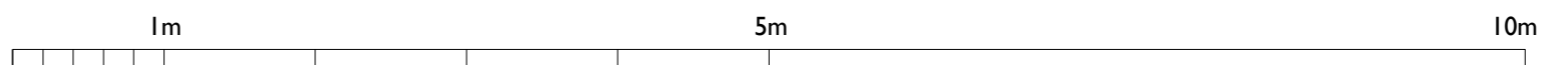

C	JW	NL	20.06.22	Planning
B	JW	NL	08.06.22	Revised Scheme
A	NL		13.11.20	Draws Updated
	CH	NL	26.10.20	First Issue
Rev.	DR	CH	Disc	Notes

PROJECT **DOLPHIN HOUSE**

DRAWING **PROPOSED ELEVATIONS**

DRAWING No. **4059_013 C.**

SCALE: 1:50 @ A1
1:100 @ A3

DATE: **OCT 2020**

**llewellyn
harker
lowe**

home barn, getwell, stowey lane, northend, bath, BA1 8EH
email: architects@llewellynharker.com © llewellyn harker architects 2022
Do not scale from this drawing use figured dimensions only.