
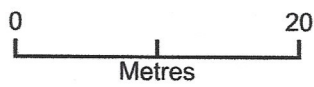


**RECEIVED**

By Liv Rickman at 10:00 am, Oct 21, 2022

### Site plan

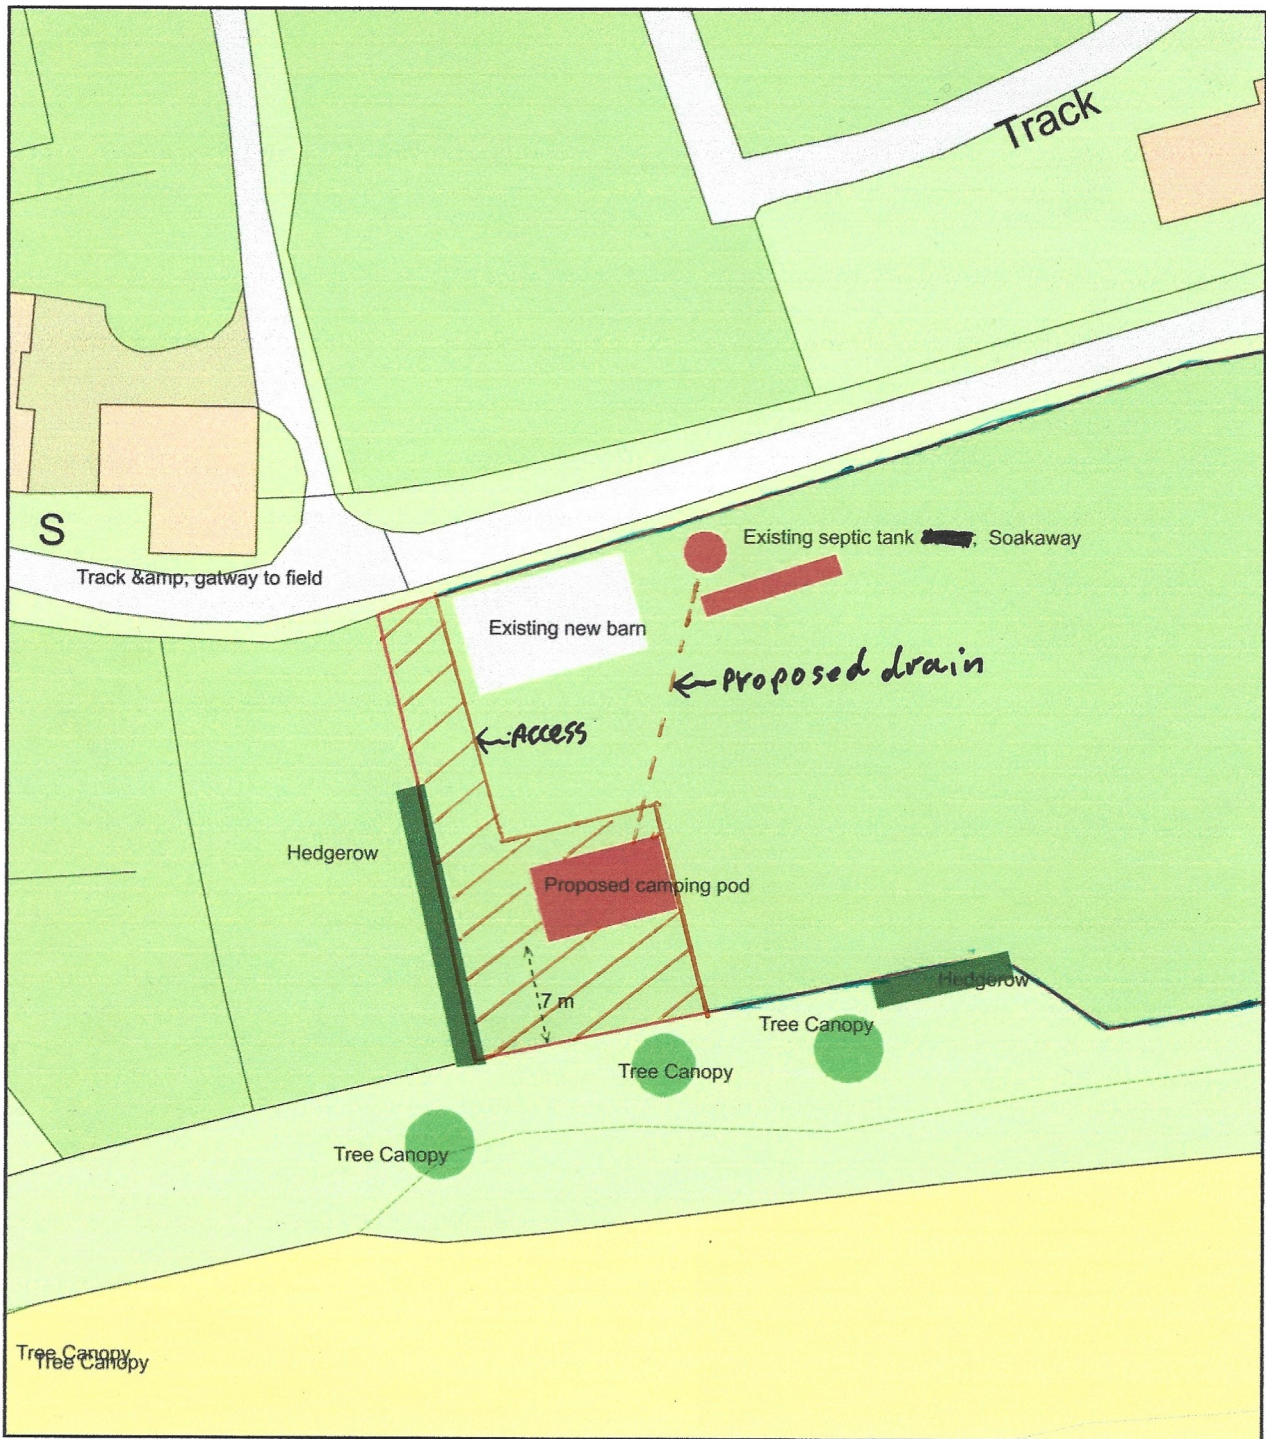

Plan Produced for: Adam Morton

Date Produced: 11 Oct 2022

Plan Reference Number: TQRQM22284120522321

Scale: 1:500 @ A4