
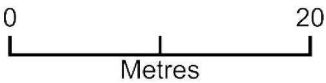


Drainage Plan

RECEIVED
By Liv Rickman at 11:03 am, Nov 08, 2022

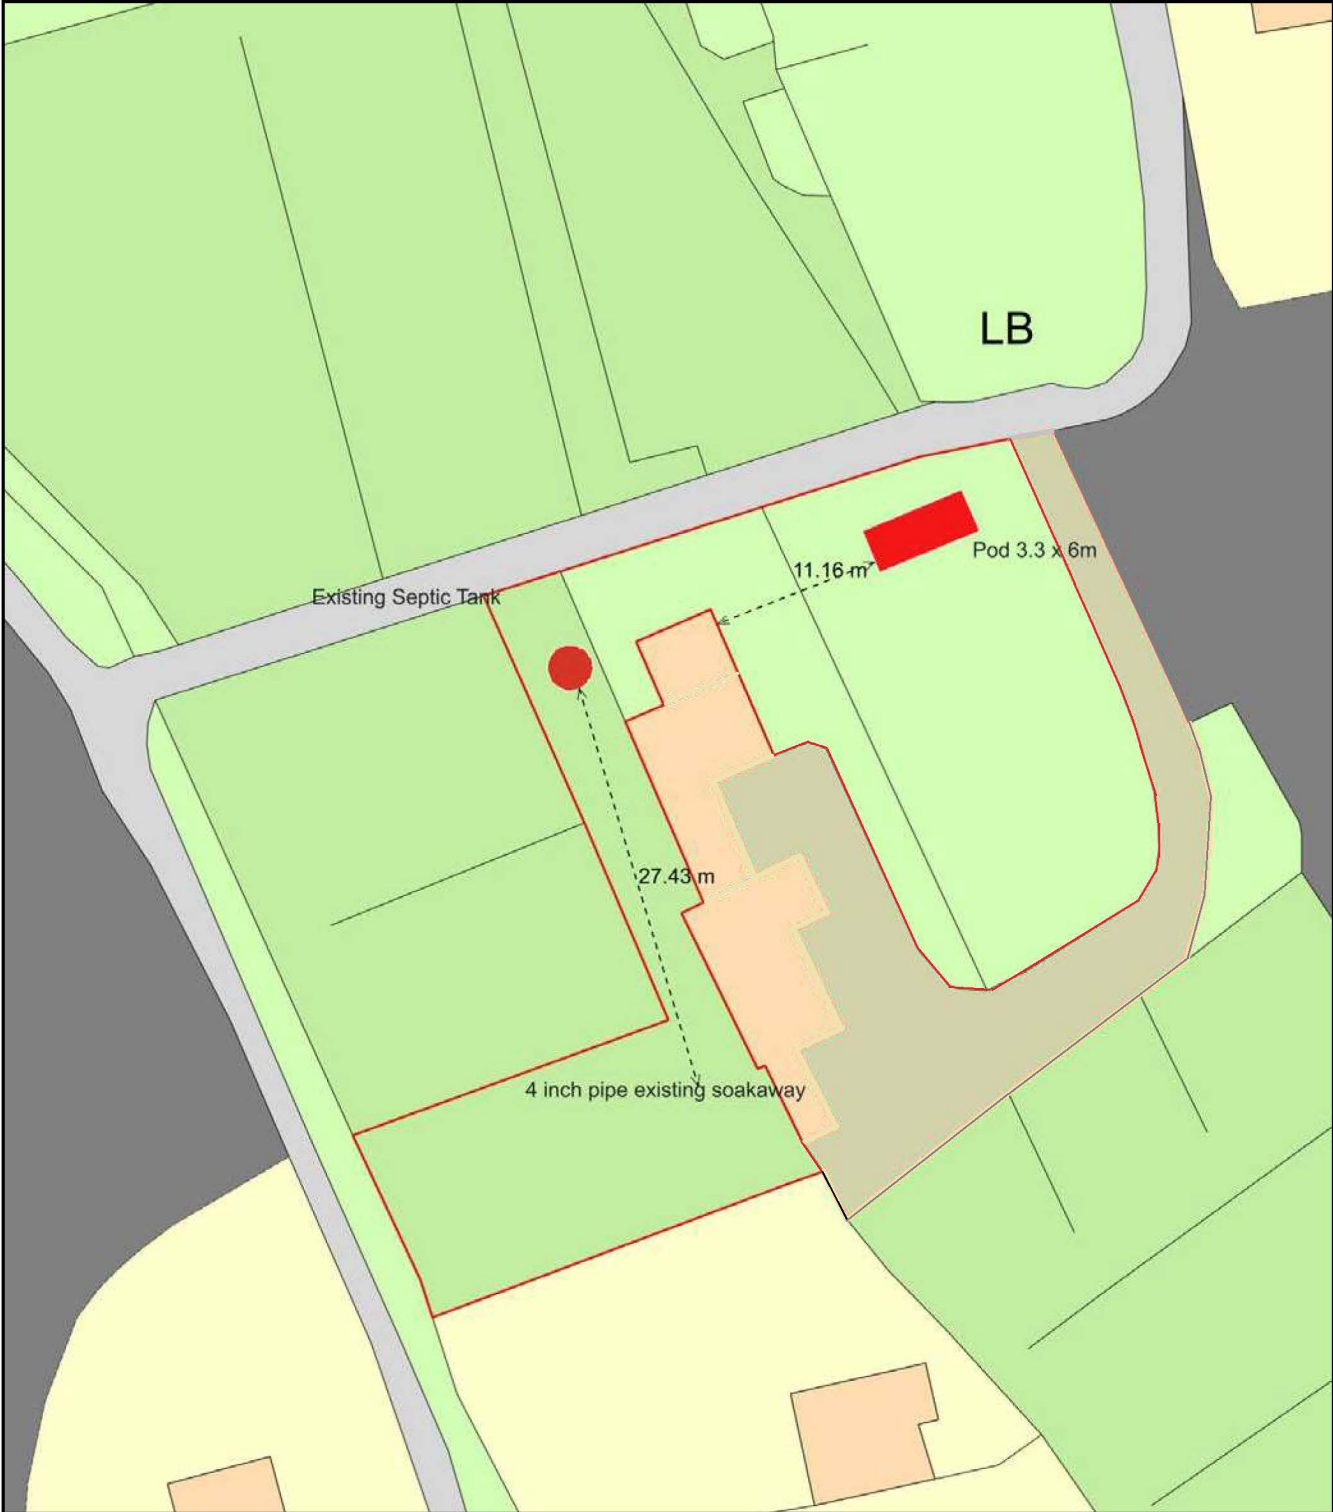

Plan Produced for: Amanda Pender
Date Produced: 03 Nov 2022
Plan Reference Number: TQRQM22307140905033
Scale: 1:500 @ A4