
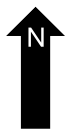
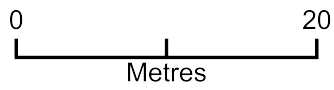


Drainage Plan

RECEIVED
By Liv Rickman at 11:03 am, Nov 08, 2022

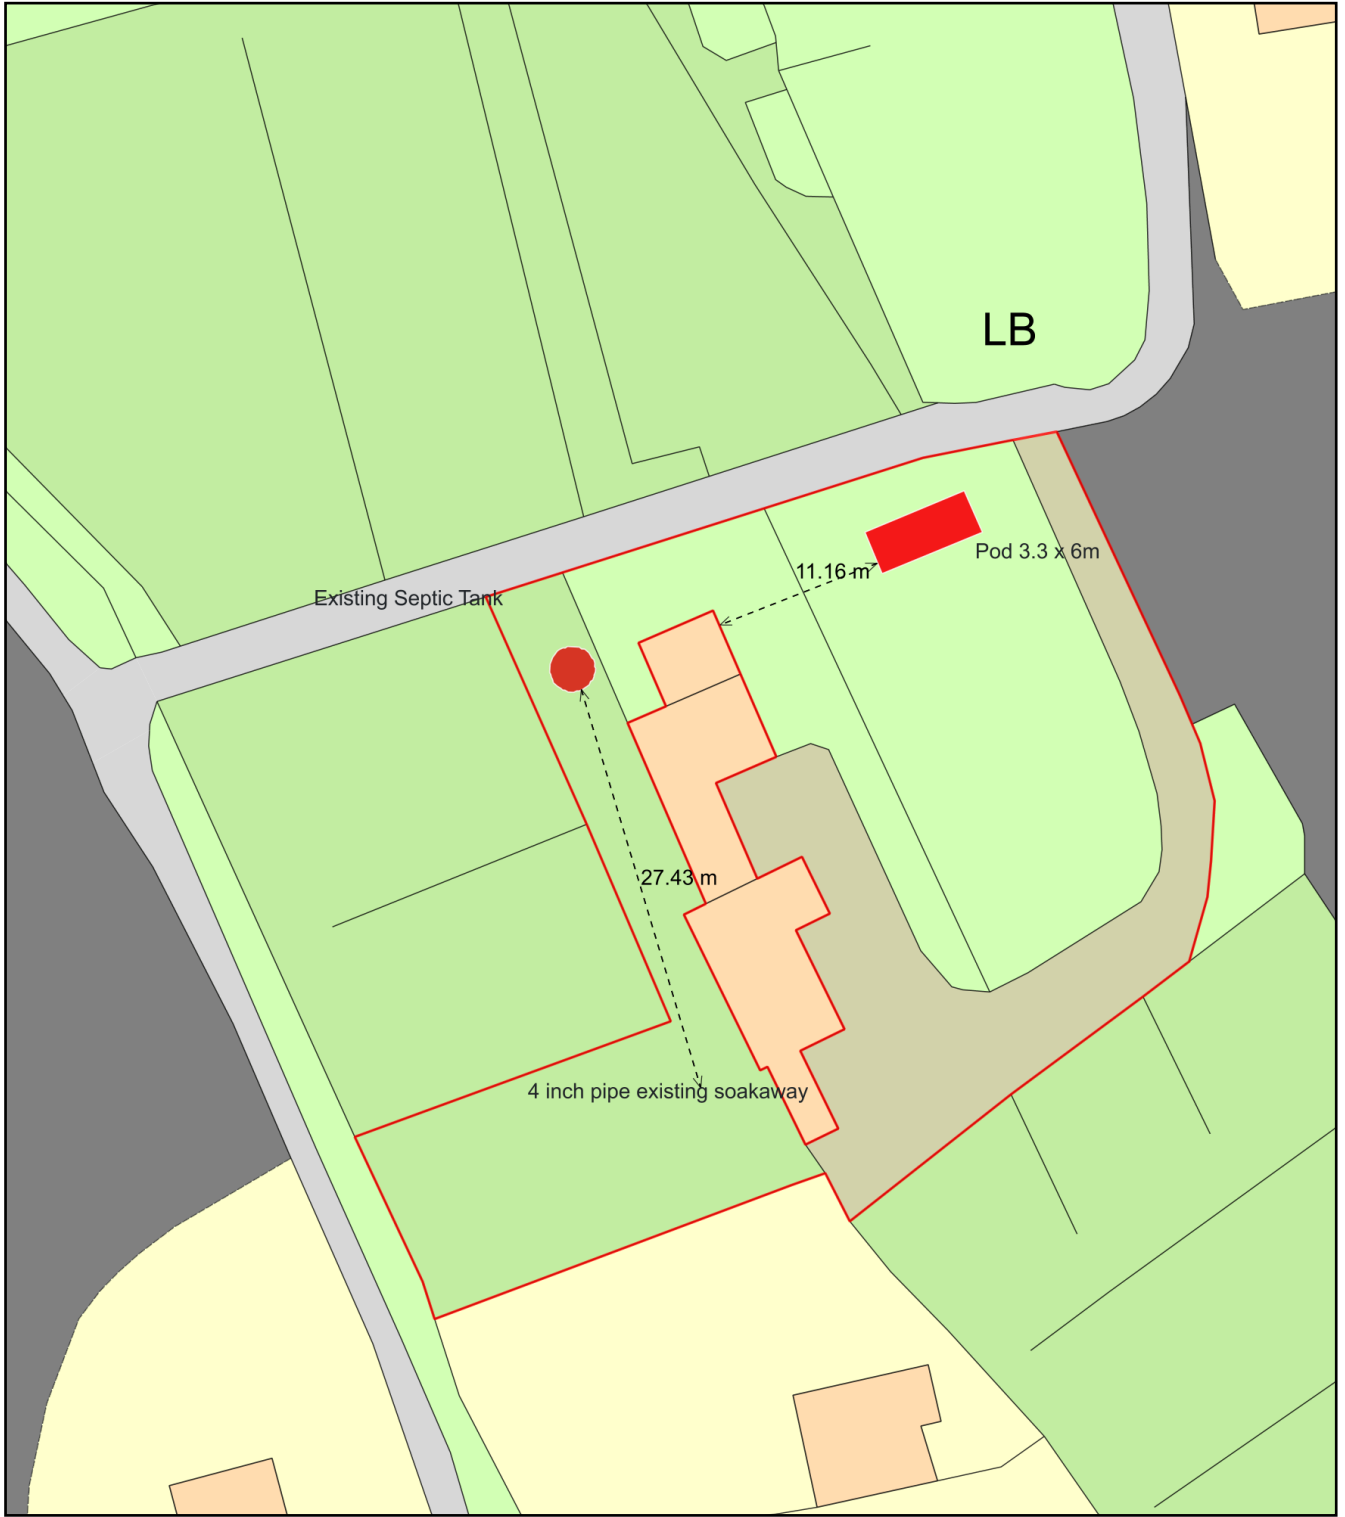

Plan Produced for: Amanda Pender

Date Produced: 03 Nov 2022

Plan Reference Number: TQRQM22307140905033

Scale: 1:500 @ A4