

RECEIVED
By Liv Rickman at 3:04 pm, Sep 25, 2023

Notes:
Drawings are based on survey data and may not accurately represent what is physically present.

Do not scale from this drawing. All dimensions are to be verified on site before proceeding with the work.

All dimensions are in millimeters unless noted otherwise.

Purcell shall be notified in writing of any discrepancies.

Area Legend

- BoH
- Cafe
- Circulation
- Museum
- Performance Space
- Plant
- Toilets


First Floor Areas	
Department	Area

BoH	10 m ²
Cafe	59 m ²
Circulation	57 m ²
Museum	172 m ²
Performance Space	42 m ²
Toilets	4 m ²
	343 m ²

Key

- Existing Construction
- Proposed Construction

REV	DATE	DESCRIPTION
P2	21/09/23	Updated drawing issue for planning consent
PI	07/07/23	Drawings issued to planning authority

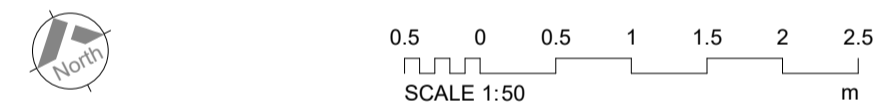

Funded by UK Government

Made possible with Heritage Fund

Council of the ISLES OF SCILLY

LEVELLING UP

CORNWALL COUNCIL
one and all - one way off!

CIOS LEIP
CORNWALL & ISLES OF SCILLY
LOCAL ENTERPRISE PARTNERSHIP

SUPPORTING PUBLIC FUNDING BY
ARTS COUNCIL ENGLAND

GOOD GROWTH
CORNWALL & ISLES OF SCILLY
SHARED PROSPERITY FUND

CLIENT
Council of the Isles of Scilly

PROJECT
Isles of Scilly Cultural Centre and Museum
241601


PURCELL

TITLE
Planning - First Floor Plan - Proposed

SIZE	SCALE	LAST REVISED	DRAWN	CHECKED
A1L	1 : 50		GC	NP

REV	SUITABILITY/REASON FOR ISSUE
P2	PLANNING

DRAWING NUMBER
IOS-PUR-01-01-DR-A-0202

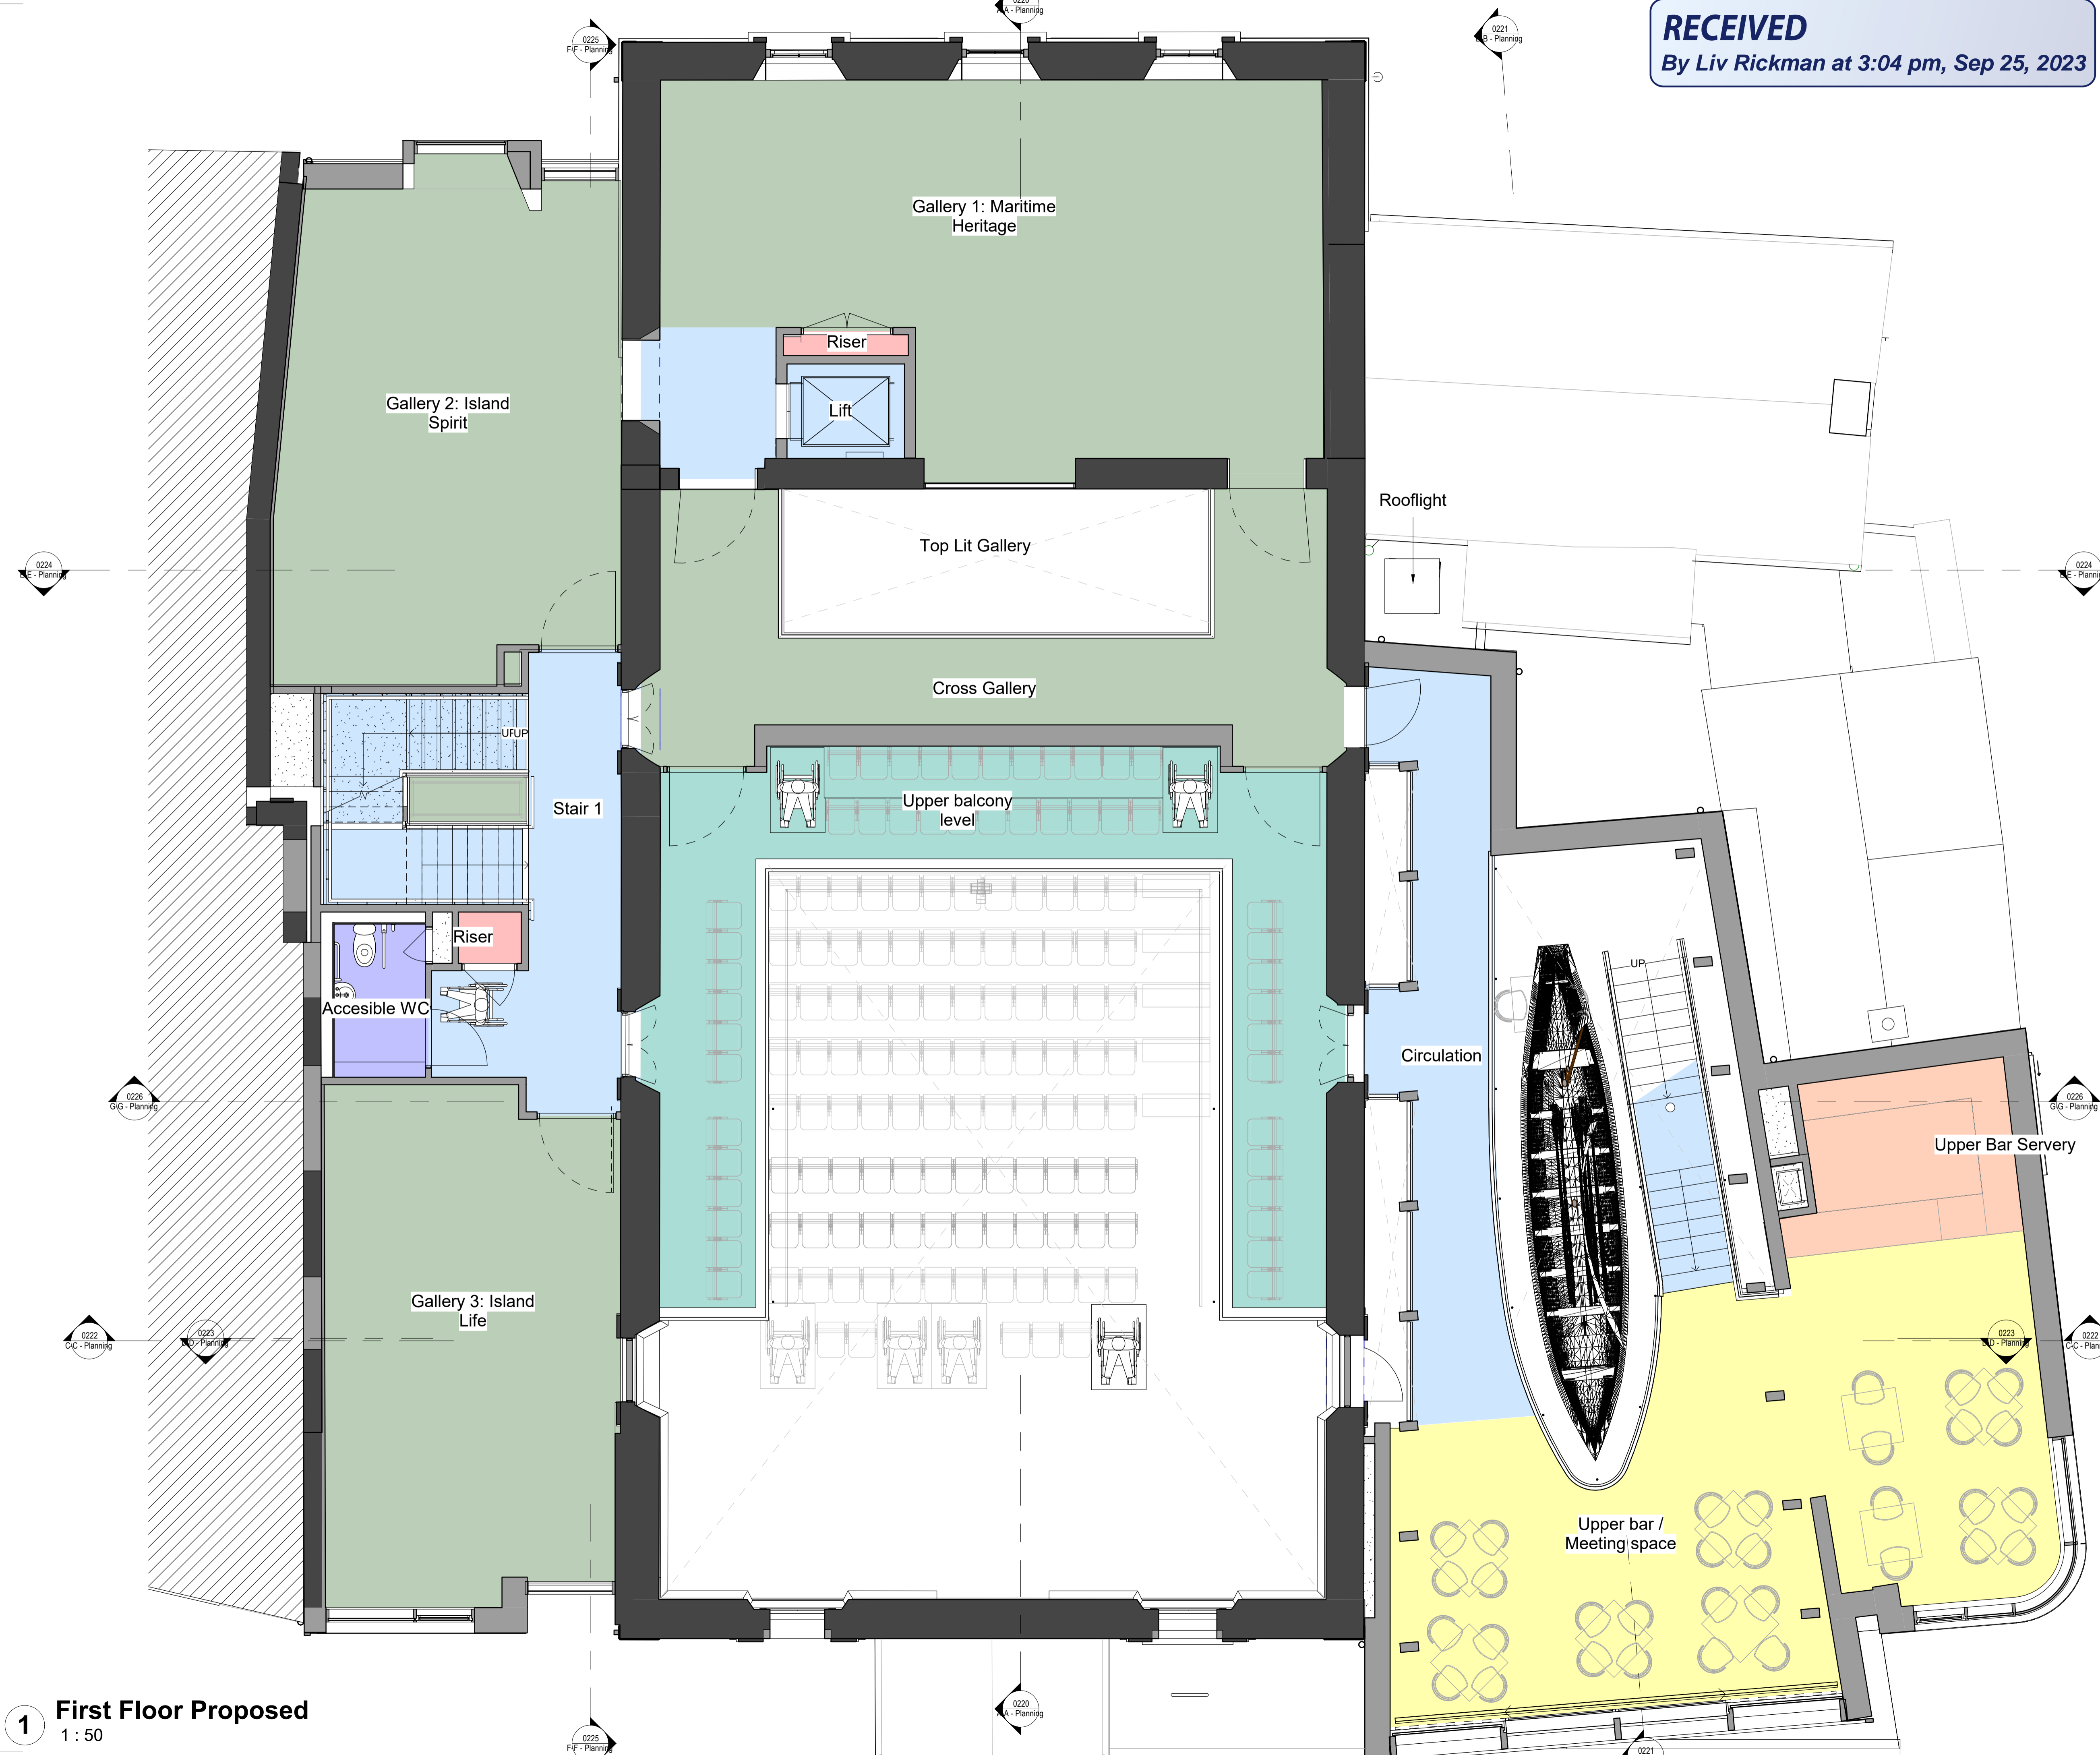

1 First Floor Proposed
1 : 50