

RECEIVED
By Liv Rickman at 3:02 pm, Sep 25, 2023

Notes:
Drawings are based on survey data and may not accurately represent what is physically present.

Do not scale from this drawing. All dimensions are to be verified on site before proceeding with the work.

All dimensions are in millimeters unless noted otherwise.

Purcell shall be notified in writing of any discrepancies.

Area Legend

- BoH
- Circulation
- Museum
- Performance Space
- Plant
- Toilets


Second Floor Areas

Department	Area
BoH	44 m ²
Circulation	39 m ²
Museum	72 m ²
Performance Space	23 m ²
Plant	18 m ²
Toilets	4 m ²
	199 m ²

Key

- Existing Construction
- Proposed Construction

REV	DATE	DESCRIPTION
P2	21/09/23	Updated drawing issue for planning consent
PI	07/07/23	Drawings issued to planning authority

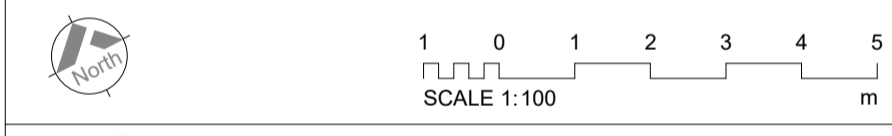

Funded by UK Government

Made possible with Heritage Fund

Council of the ISLES OF SCILLY

ARTS COUNCIL ENGLAND

CORNWALL COUNCIL
one and all - one's way off!

CIOS LEIP
CORNWALL & ISLES OF SCILLY
LOCAL OUTREACH PARTNERSHIP

LEVELLING UP

GOOD GROWTH
CORNWALL & ISLES OF SCILLY
SHARED PROSPERITY FUND


CLIENT: Council of the Isles of Scilly

PROJECT: Isles of Scilly Cultural Centre and Museum
241601

PURCELL

TITLE: Planning - Second Floor Plan - Proposed

SIZE	SCALE	LAST REVISED	DRAWN	CHECKED
A1L	1 : 50		GC	NP
REV	SUITABILITY/REASON FOR ISSUE			
P2	PLANNING			
DRAWING NUMBER				
IOS-PUR-01-02-DR-A-0203				

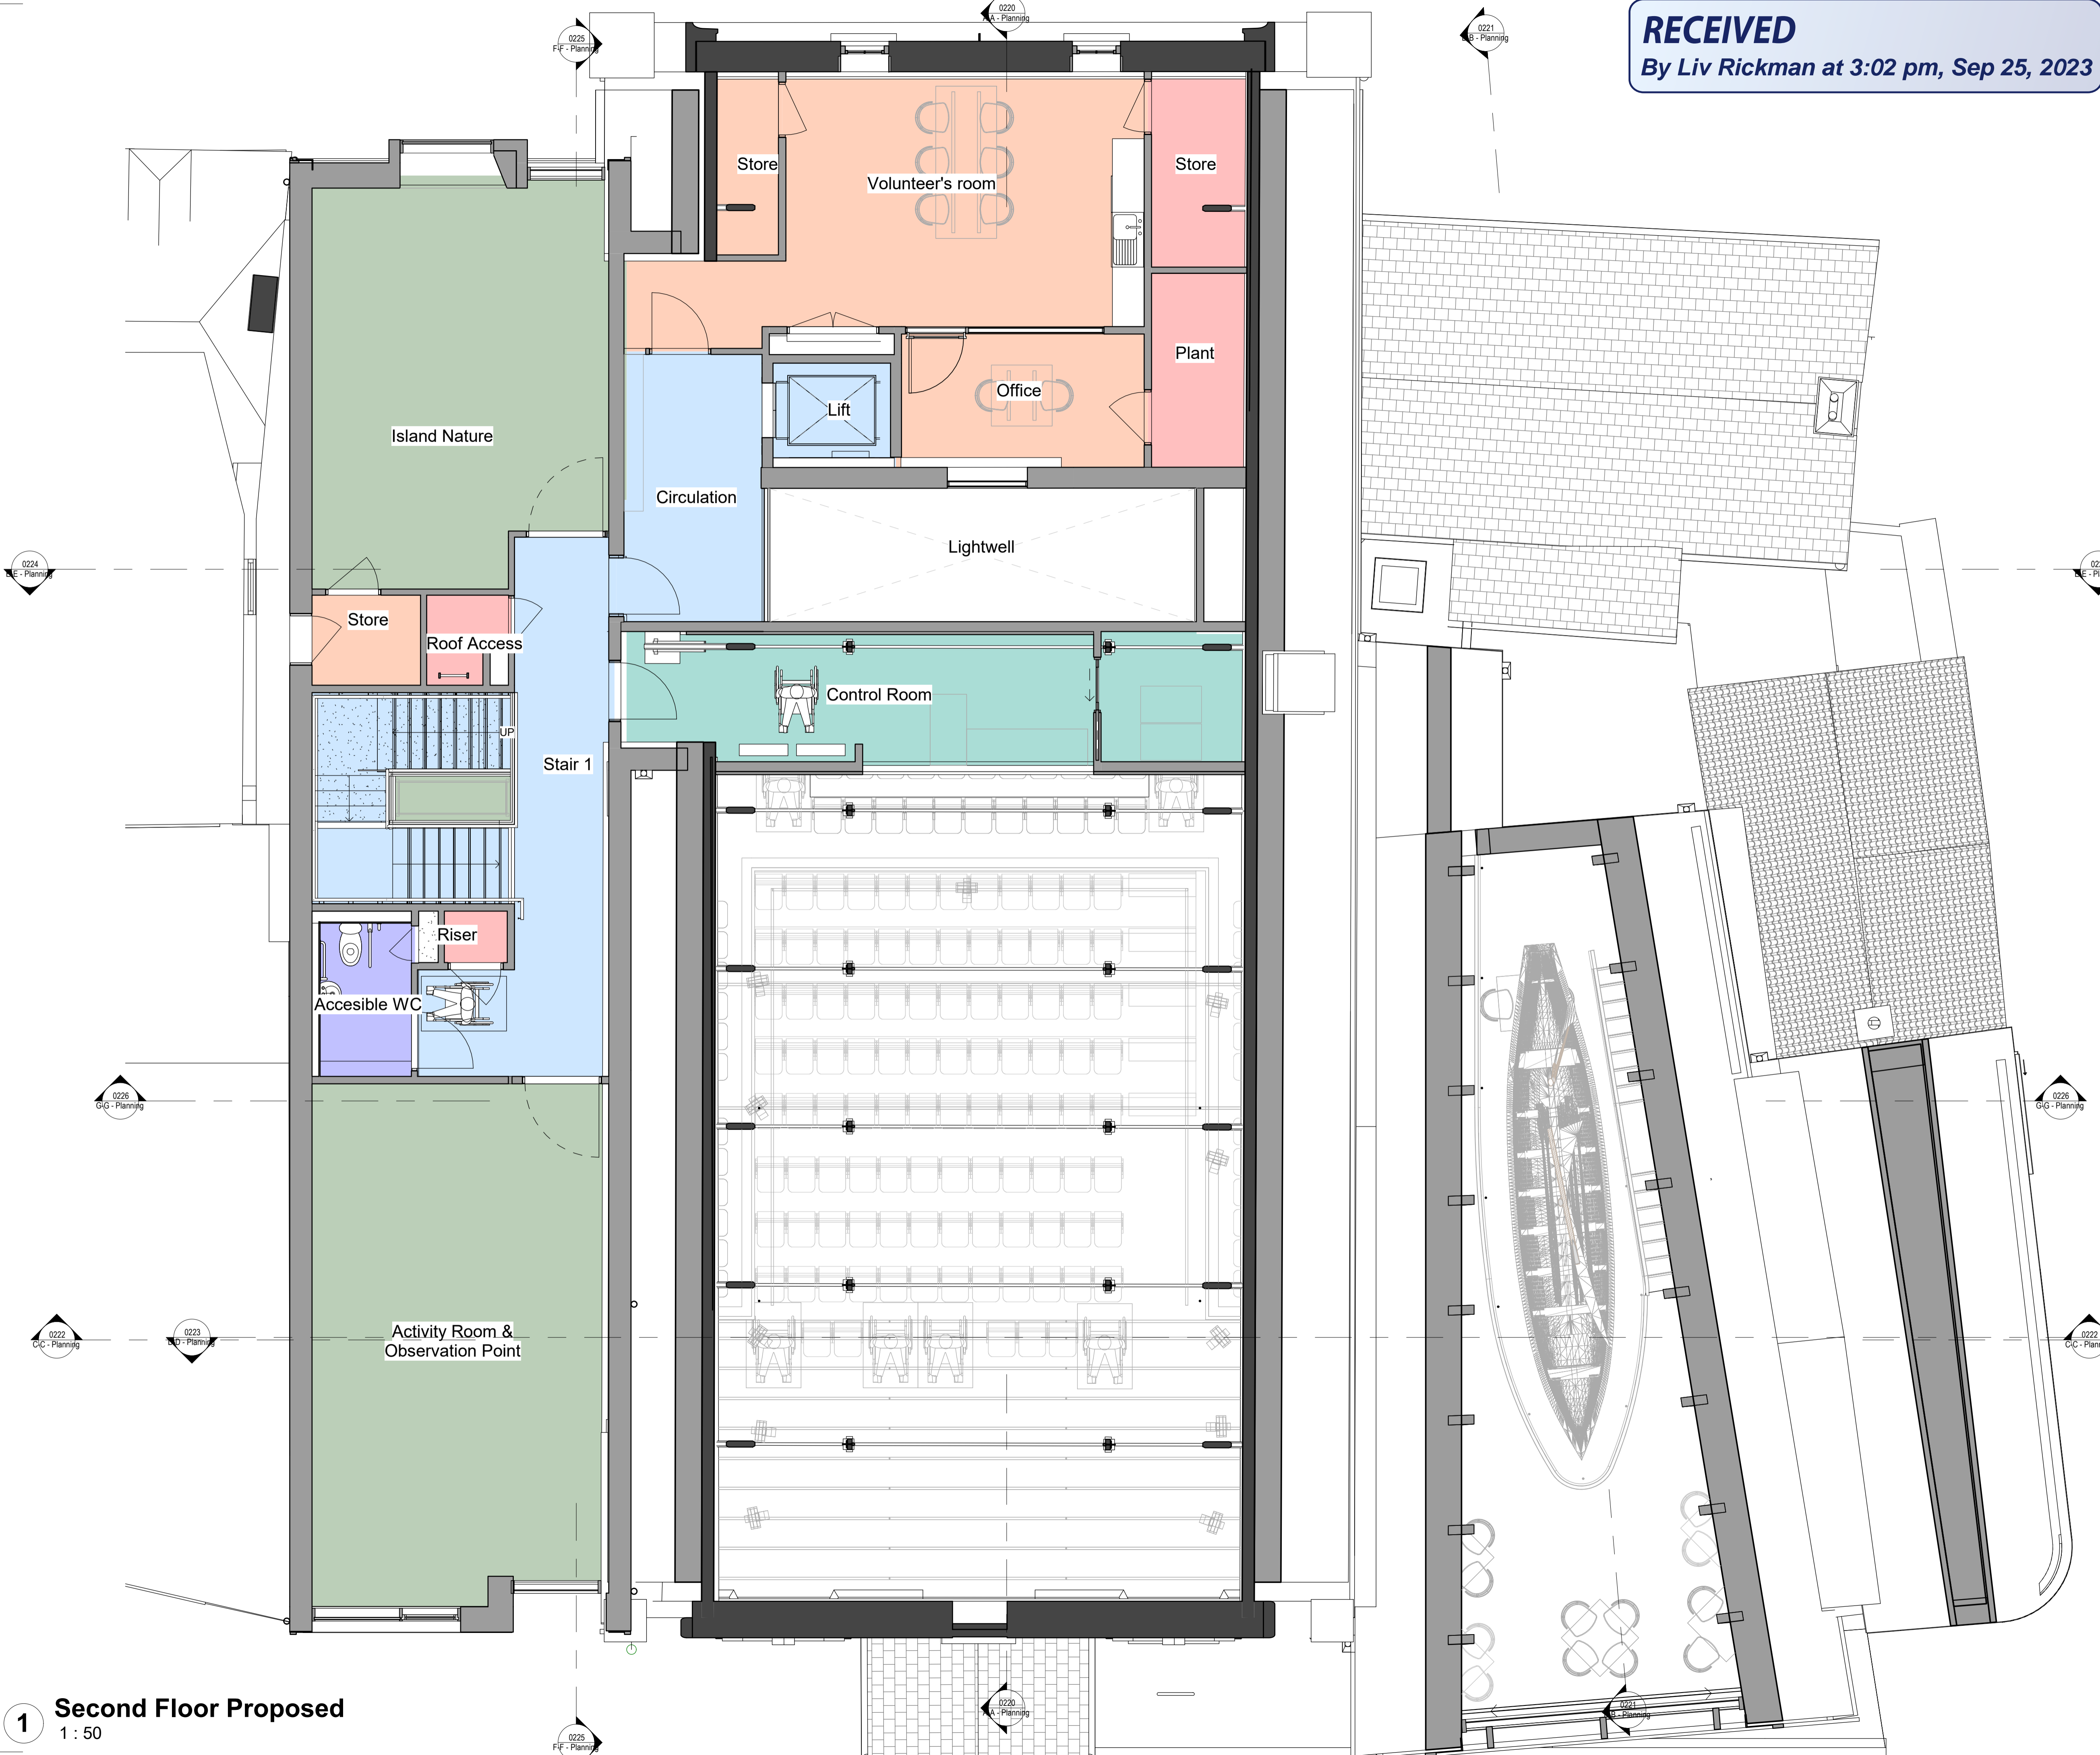

1 Second Floor Proposed
1 : 50