


RECEIVED
By Liv Rickman at 11:22 am, Jul 11, 2023

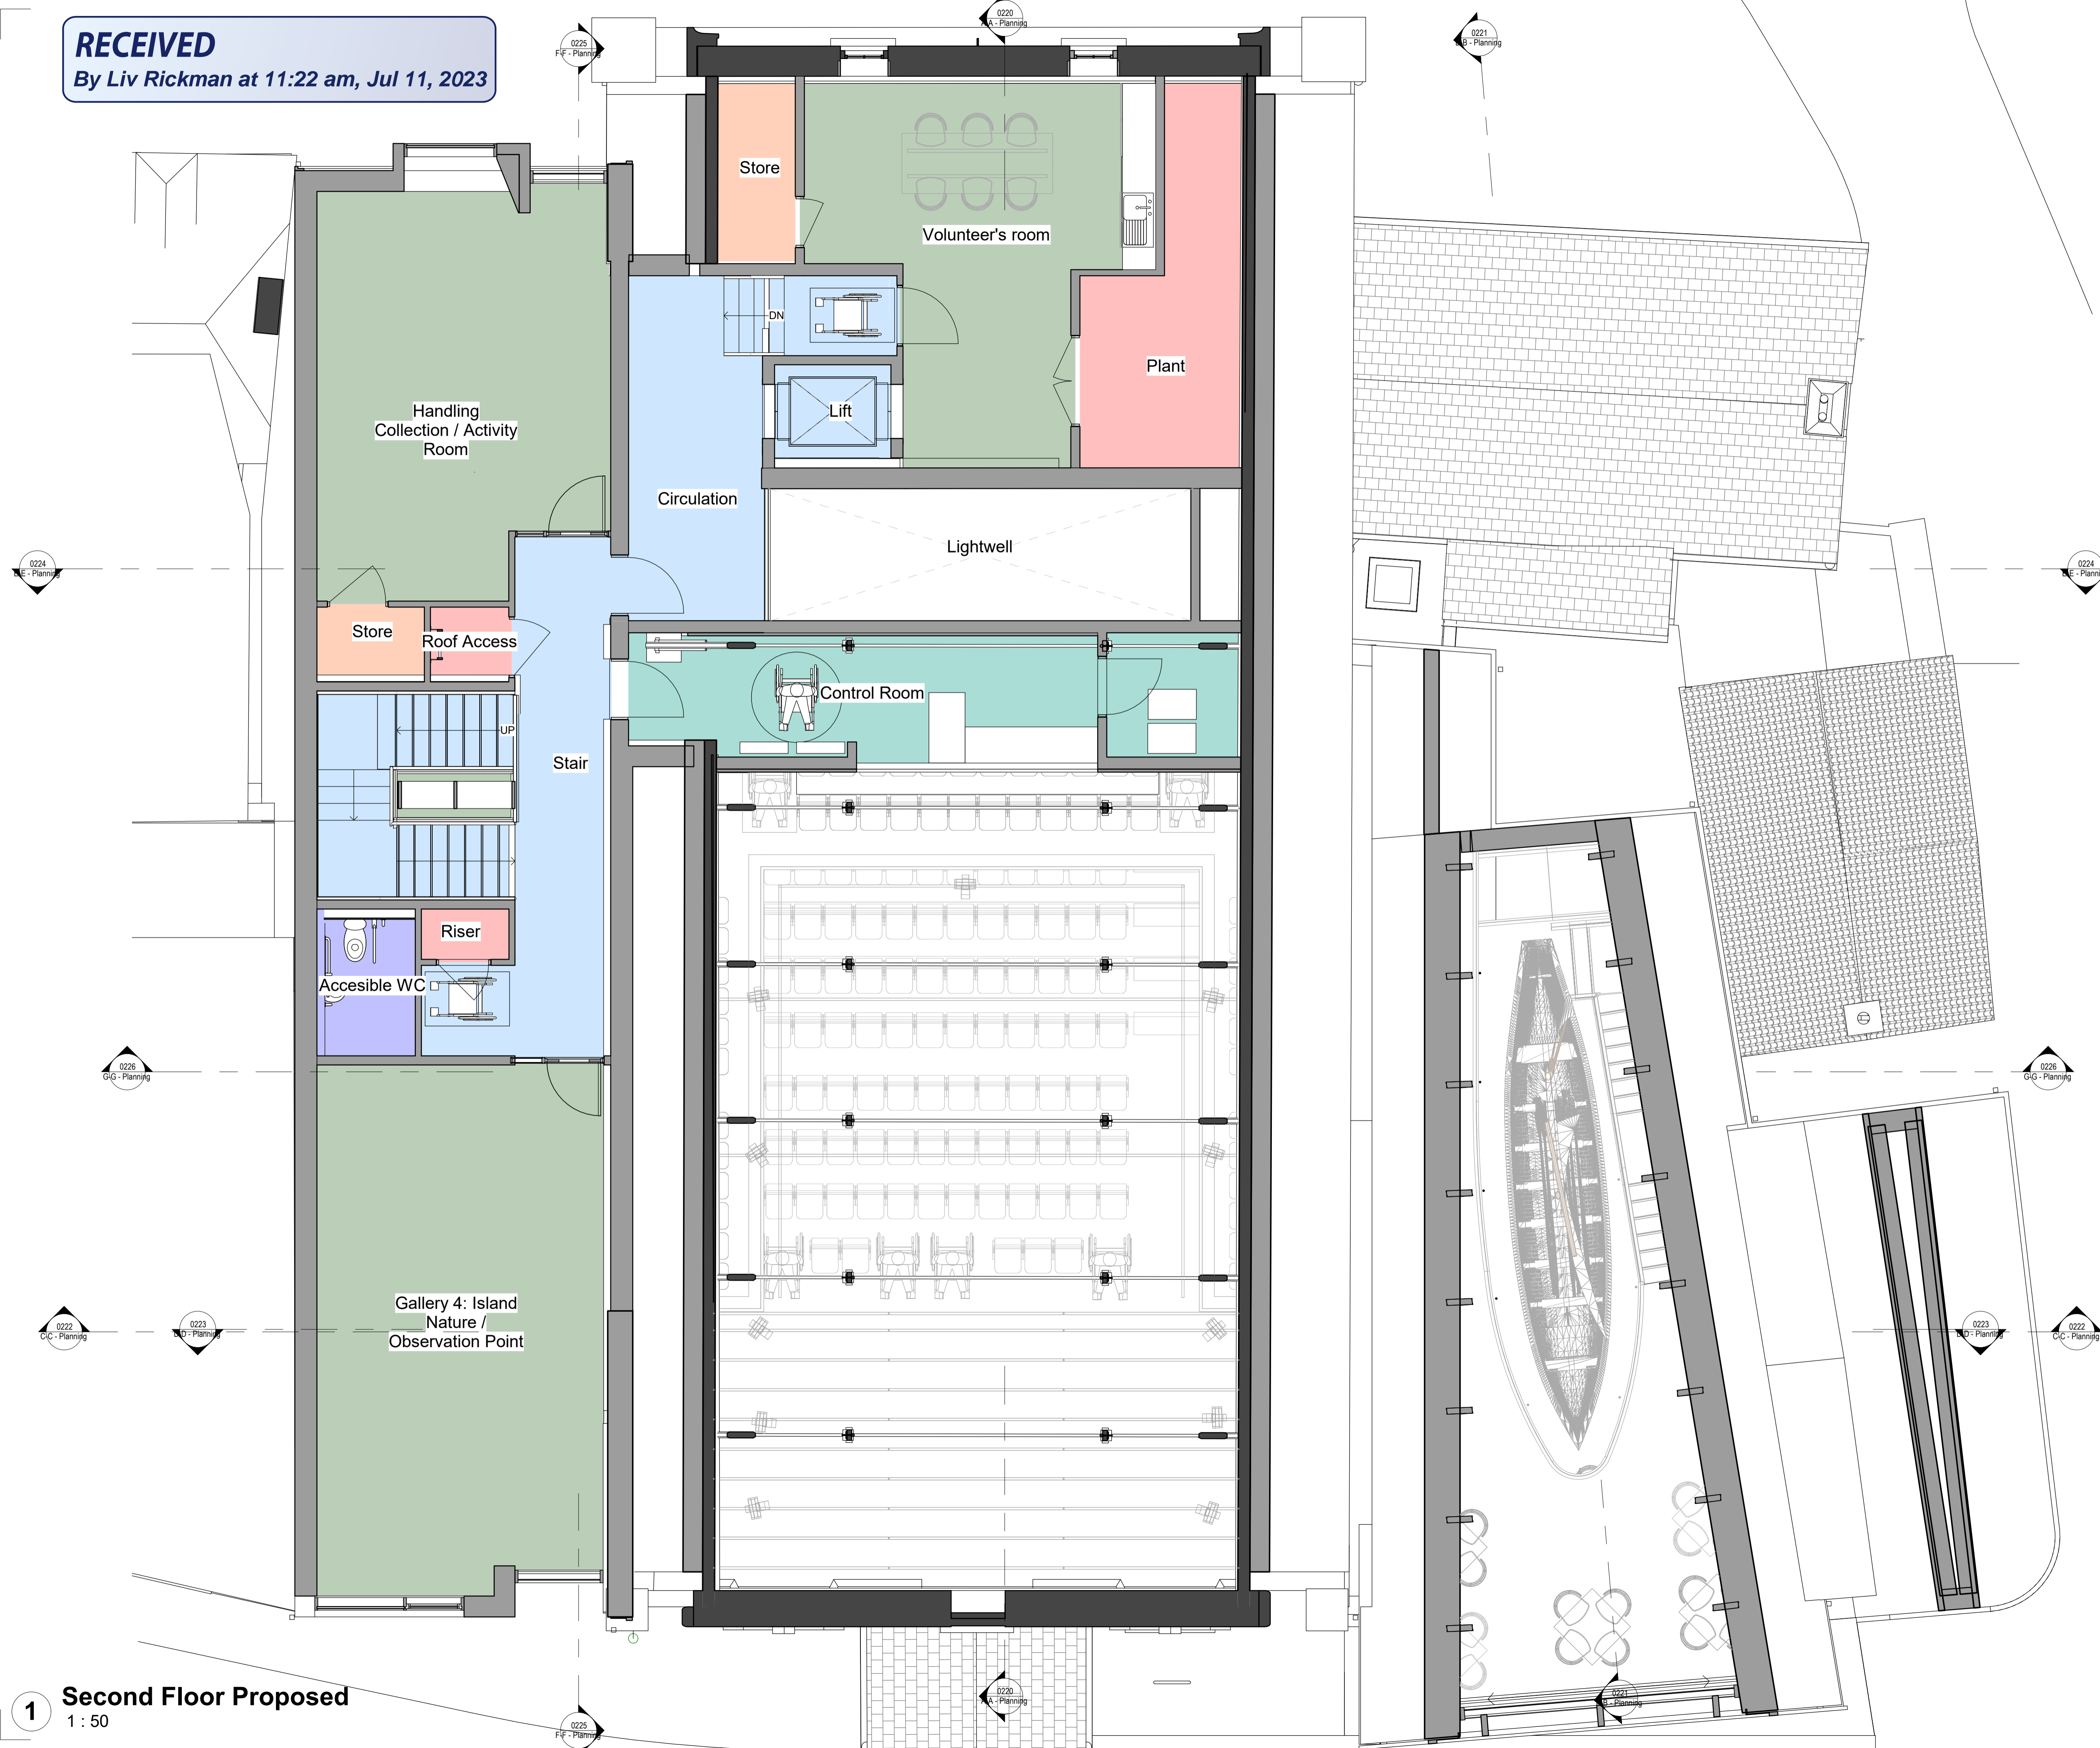

Notes:
Drawings are based on survey data and may not accurately represent what is physically present.

Do not scale from this drawing. All dimensions are to be verified on site before proceeding with the work.

All dimensions are in millimeters unless noted otherwise.

Purcell shall be notified in writing of any discrepancies.


Area Legend

- BoH
- Circulation
- Museum
- Performance Space
- Plant
- Toilets

Second Floor Areas	
Department	Area
BoH	10 m ²
Circulation	44 m ²
Museum	100 m ²
Performance Space	23 m ²
Plant	21 m ²
Toilets	4 m ²
	200 m ²

- Key**
- Existing Construction
 - Proposed Construction

PI 07/07/23 Drawings issued to planning authority
REV DATE DESCRIPTION

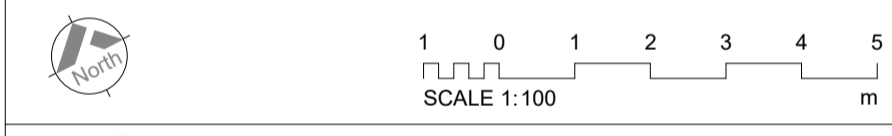

Funded by UK Government

CORNWALL COUNCIL
one and all - oen hag all

Heritage Fund

CORNWALL & ISLES OF SCILLY LOCAL ENTERPRISE PARTNERSHIP

Council of the ISLES OF SCILLY

LEVELLING UP

ARTS COUNCIL ENGLAND

GOOD GROWTH
CORNWALL & ISLES OF SCILLY SHARED PROSPERITY FUND

CLIENT
Council of the Isles of Scilly

PROJECT
Isles of Scilly Cultural Centre and Museum
241601

PURCELL

TITLE
Planning - Second Floor Plan - Proposed

SIZE	SCALE	LAST REVISED	DRAWN	CHECKED
A1L	1 : 50		GC	NP
REV	SUITABILITY/REASON FOR ISSUE			
PI	PLANNING			
DRAWING NUMBER				
IOS-PUR-01-02-DR-A-0203				

1 Second Floor Proposed
1 : 50