



SOUTH ELEVATION




EAST ELEVATION



NORTH ELEVATION



WEST ELEVATION

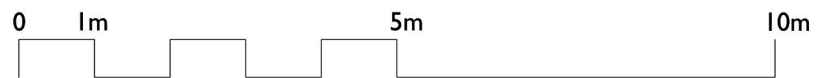

SCALE: 1:50 at A1
 SCALE: 1:100 at A3

E	JW	NL	23.03.24	Revised Planning
D	JW	NL	07.03.24	Draft Revised Planning
Rev.	DR.	CH.	Date	Notes
PROJECT: RACKET TOWN				
DRAWING: PROPOSED ELEVATIONS WEST & SOUTH				
DRAWING No.: 3886 - 009 E.				
DRAWING SIZE: 1:50 @ A1 DATE: March 2024				
1:100 @ A3				



**llewellyn
 harker
 lowe**