



1 Floor Plan - Plant & Buggy Store  
1 : 100

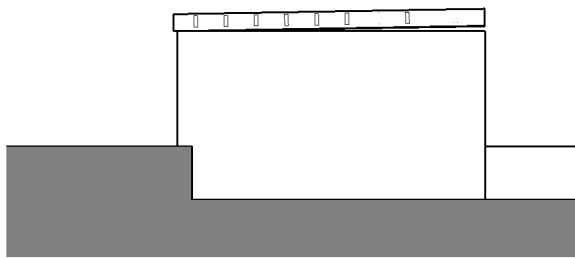

2 South East Elevation - Buggy Store  
1 : 100

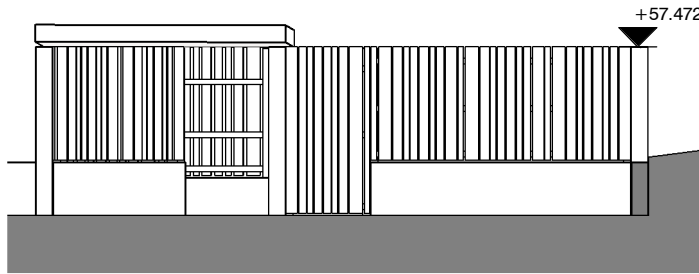

3 North East Elevation - Buggy Store  
1 : 100

Responsibility is not accepted for errors made by others in scaling from this drawing.  
All construction information should be taken from figured dimensions only.



D2	P26	15.11.2017	REISSUE FOR TENDER
D2	P24	13.11.2017	BUILDING CONTROL ISSUE
D2	P20	09.11.2017	TENDER ISSUE

STATUS	REV	DATE	DESCRIPTION	REVISED BY
CLIENT				KS
Council of the Isles of Scilly				GF
ORIGINATOR NO				150457

CONSULTANT  
**STRIDE TREGLOWN**  
www.stridetreglown.com © Stride Treglown Limited 2016

PROJECT  
Carn Gwavel  
Church Road  
St Mary's  
Isles of Scilly  
TR21 0NA

DRAWING TITLE  
GA Elevations - Buggy Store

SUITABILITY STATUS D2 : SUITABLE FOR TENDER	SCALE 1 : 100 @ A3
--	-----------------------

PROJECT   ORIGINATOR   ZONE   LEVEL   TYPE   ROLE   CLASSIFICATION   NUMBER	REVISION
150457-STL-XX-ZZ-DR-A-XXXX-21002	P26