

Front Elevation


R1 - REAR PITCHED ROOF: Single ply flat roof covering

R2 - FRONT FLAT ROOF: Single ply flat roof covering

R3 - PORCH ROOF: Slate roof covering (sample to be provided prior to installation in accordance with Condition 5 of decision notice P/16/115/FUL


W1 - FRONT ELEVATION EXTERNAL WALL: Existing finish to be patch repaired and decorated with an appropriate paint.

W2 - FRONT ELEVATION PORCH WALL: Existing stone finish to remain

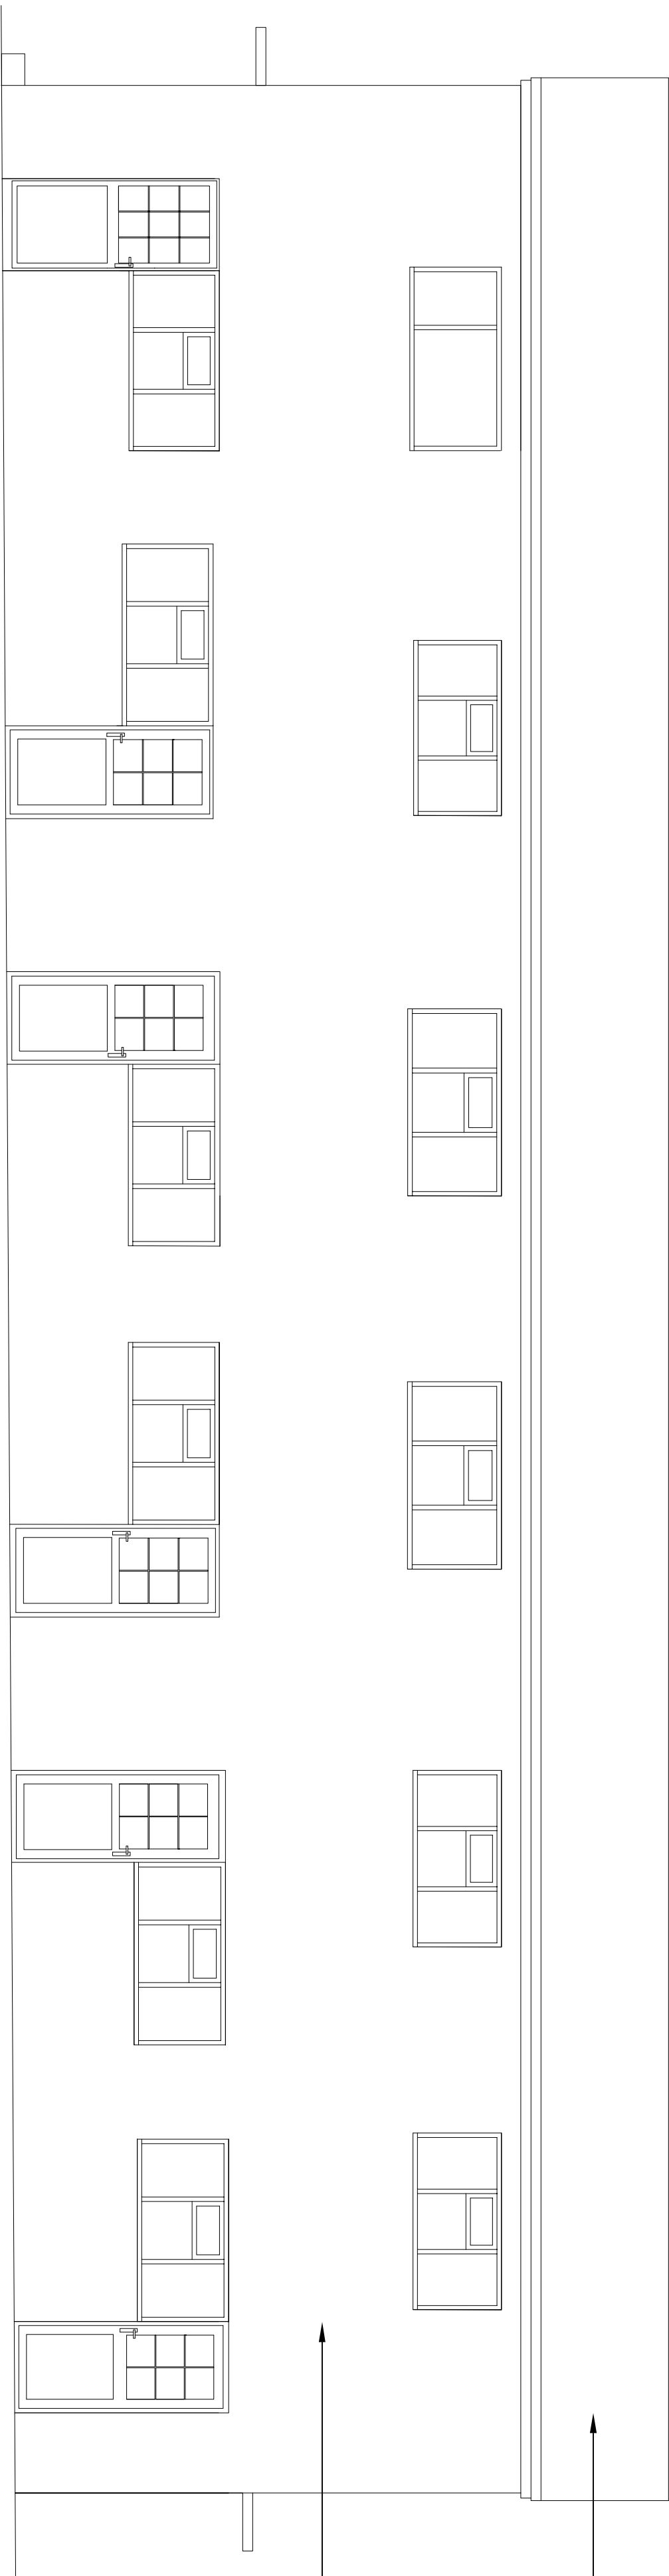

Rear Elevation

W3 - REAR ELEVATION EXTERNAL WALL: Existing finish to be patch repaired and decorated with an appropriate paint.

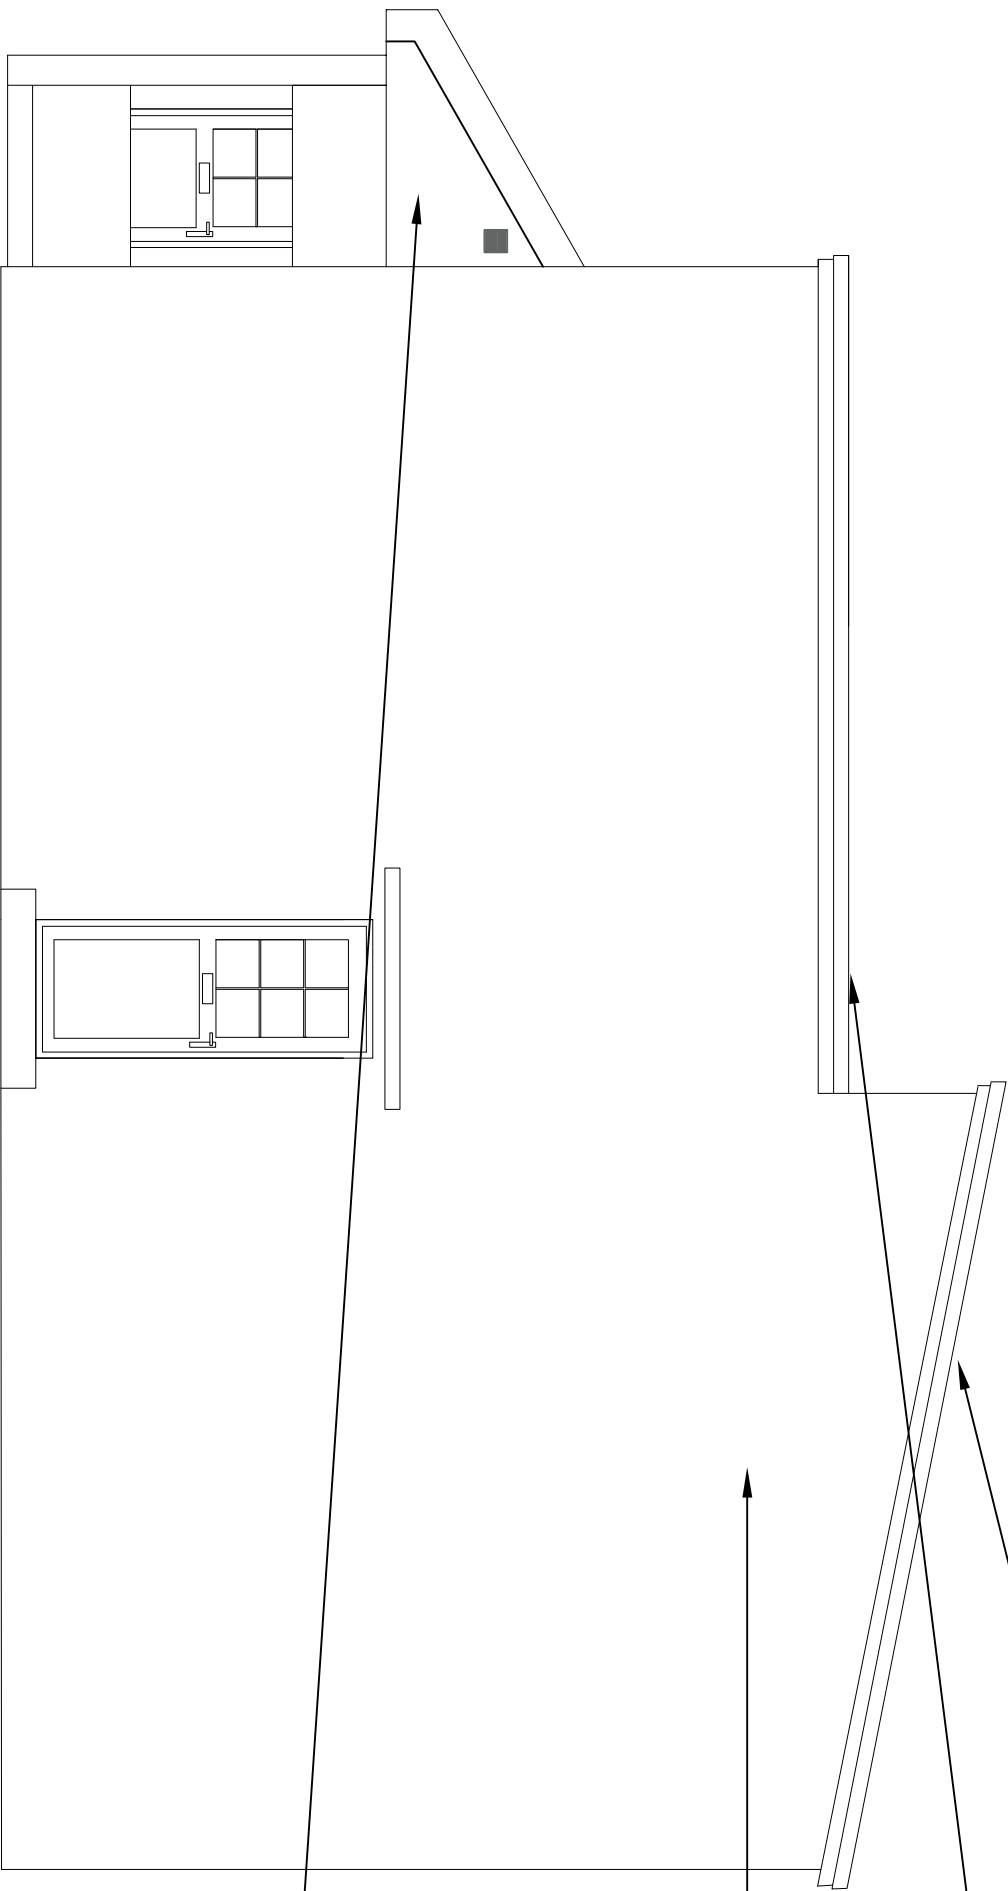

Right Elevation

R1 - REAR PITCHED ROOF: Single ply flat roof covering


R2 - FRONT FLAT ROOF: Single ply flat roof covering

W4 - RIGHT ELEVATION EXTERNAL WALL: Existing finished to be patch repaired and decorated with an appropriate paint

W5 - LEFT ELEVATION EXTERNAL WALL: Existing finished to be patch repaired and decorated with an appropriate paint

G1 - PORCH RIGHT GABLE: Smooth cement rendered finish decorated with an appropriate paint

G2 - PORCH LEFT GABLE: Smooth cement rendered finish decorated with an appropriate paint

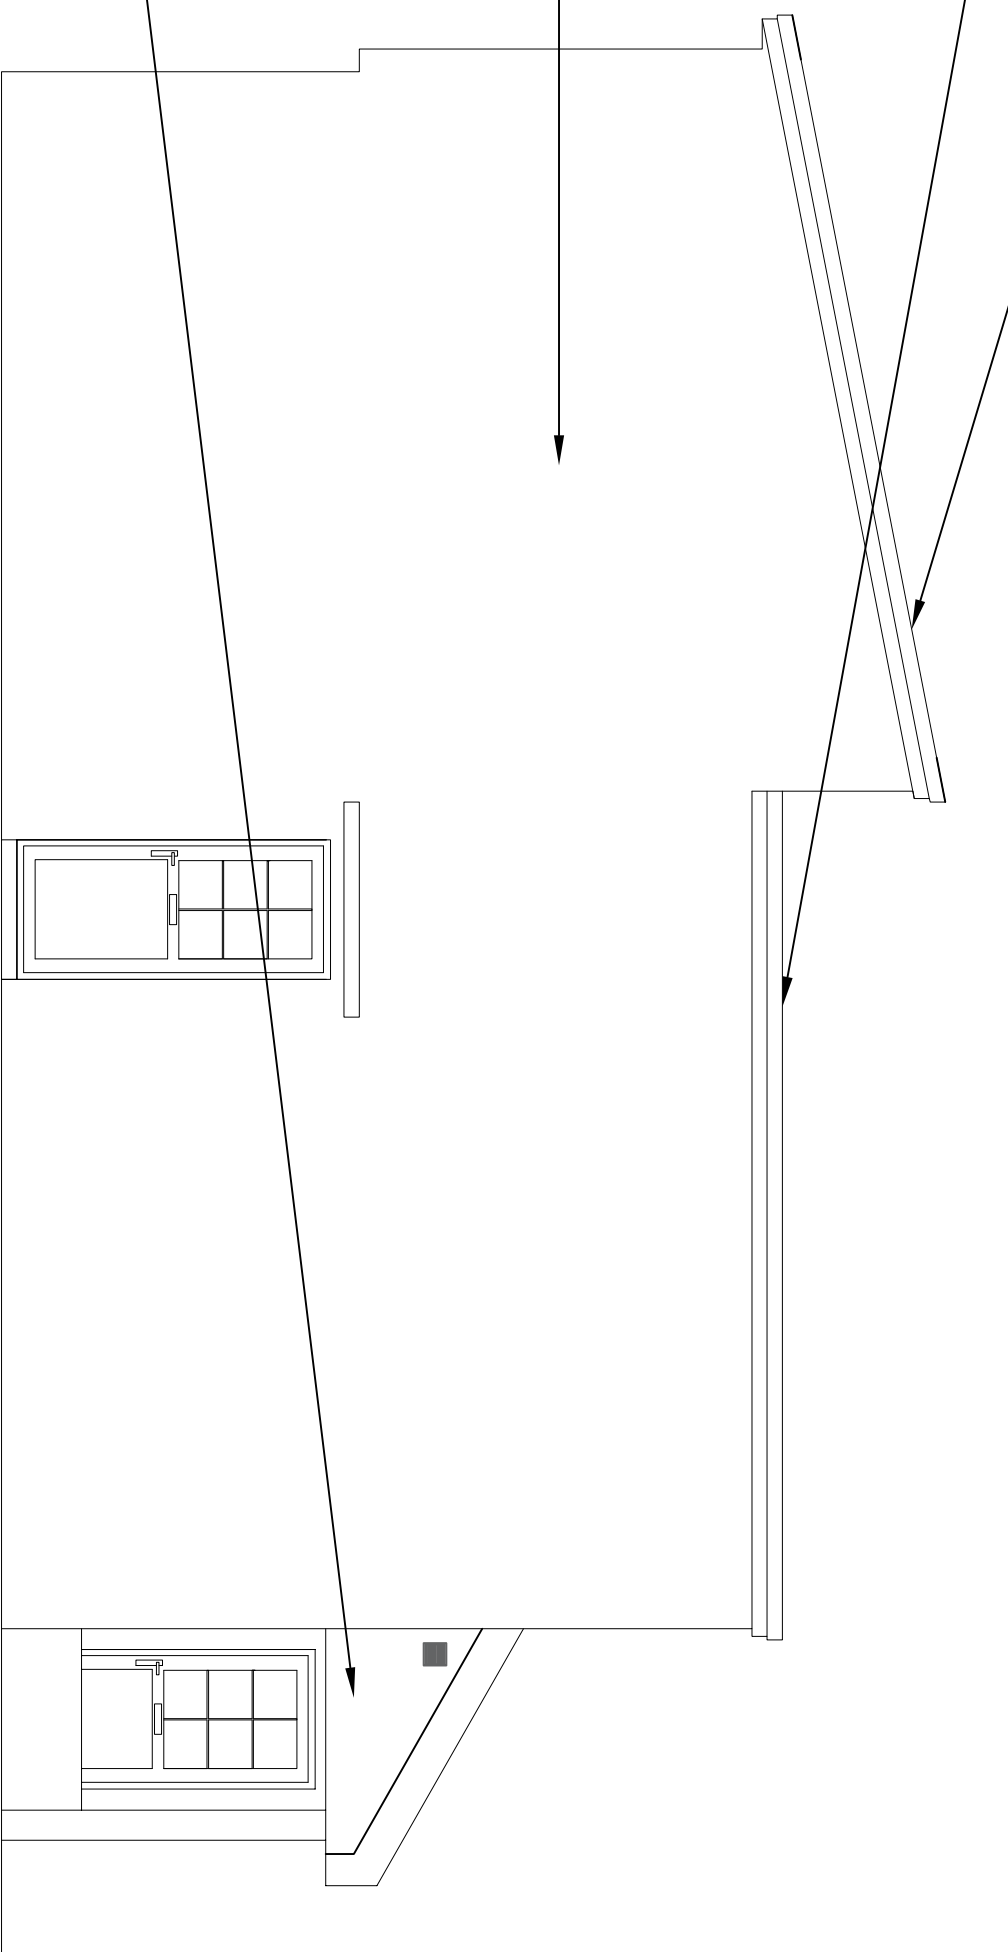

Left Elevation

Revisions			
A	31.05.2017	Chimney Removal	
0	21.04.2017	Original	

Ward Williams Associates

Compass House
Truro Business Park
Threemilestone
Truro TR4 9LD
www.wwasurveyors.com
01872 272906

Proposed External Finishes Schedule			
Alt	The Strand, St Marys, I.O.S		
For	Isles of Scilly Council		
Drawn:	ST	Checked:	DH
Scale:	1:50	Size:	A1
No:	15-3830BS-PC01	Rev:	A

All dimensions in mm unless otherwise stated.
DO NOT SCALE: All dimensions to be checked on site and verified prior to commencing work.
This drawing is copyright and may not be reproduced in any form or by any means for any purpose without written permission of Ward Williams Associates.