




North Elevation

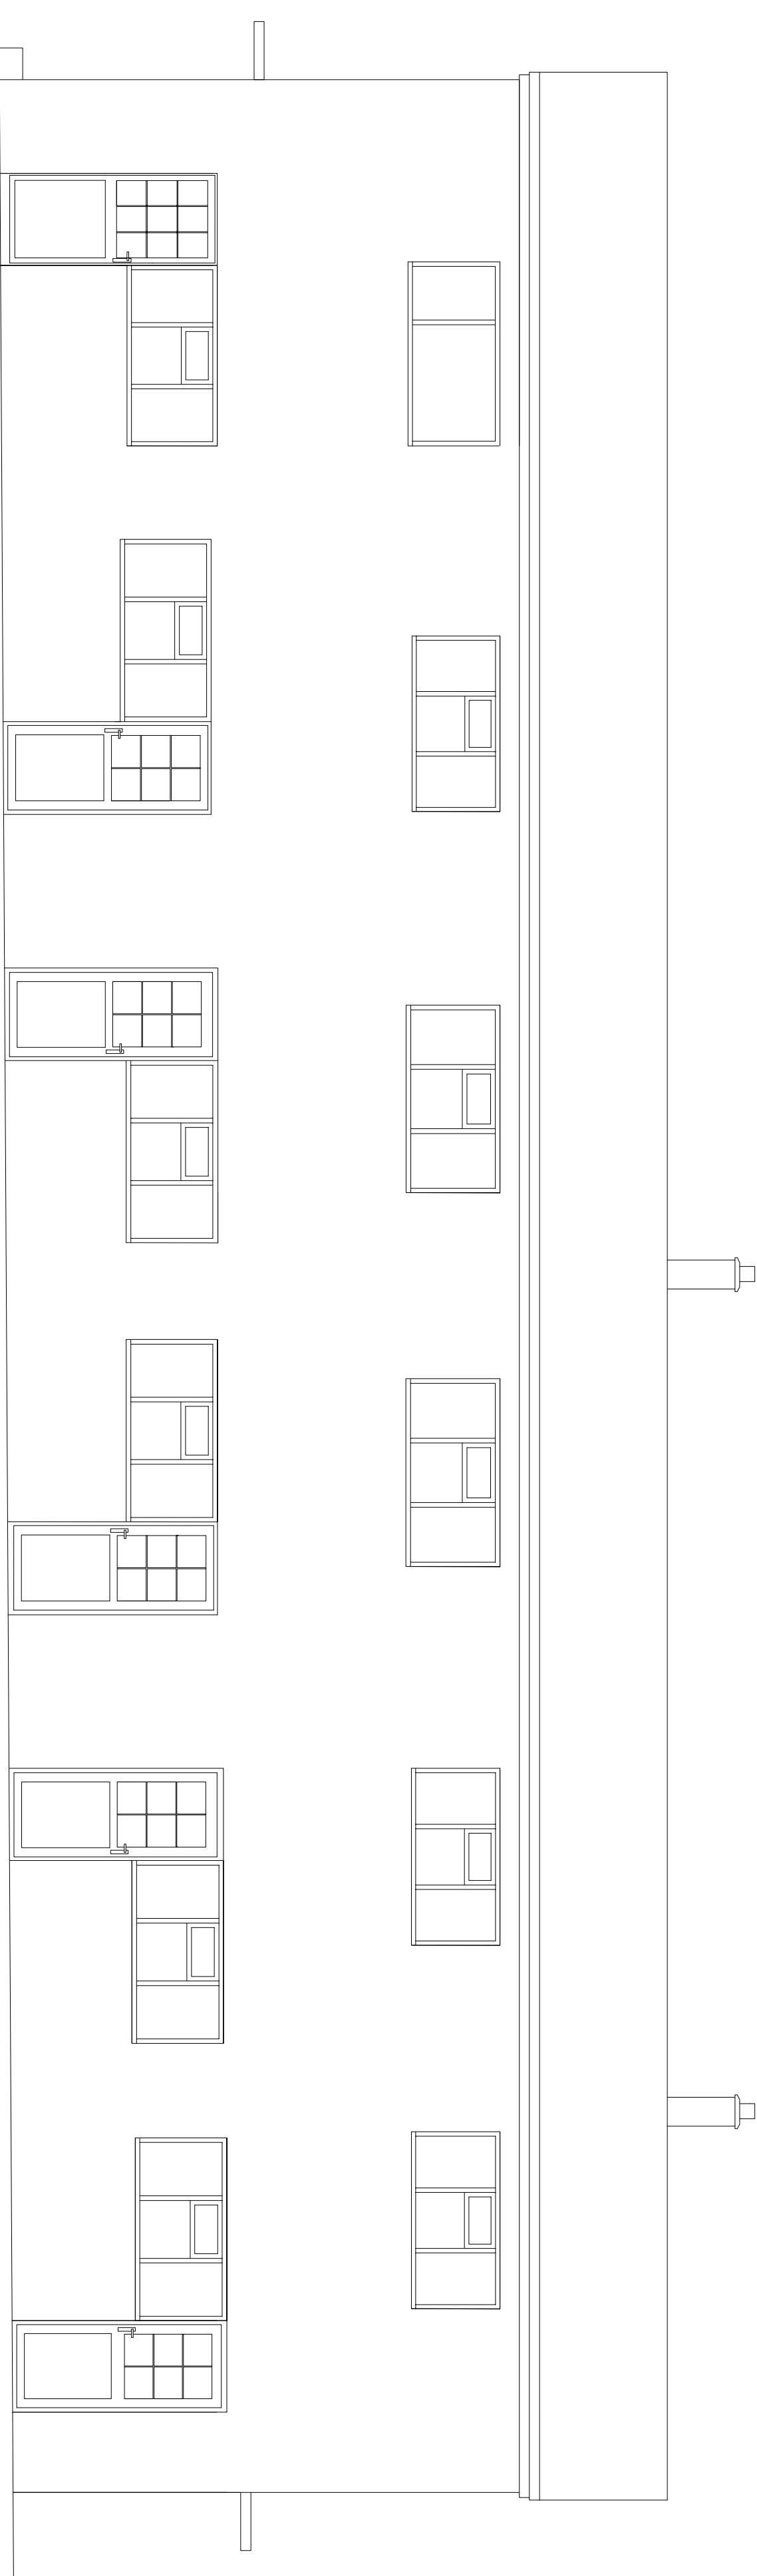

South Elevation

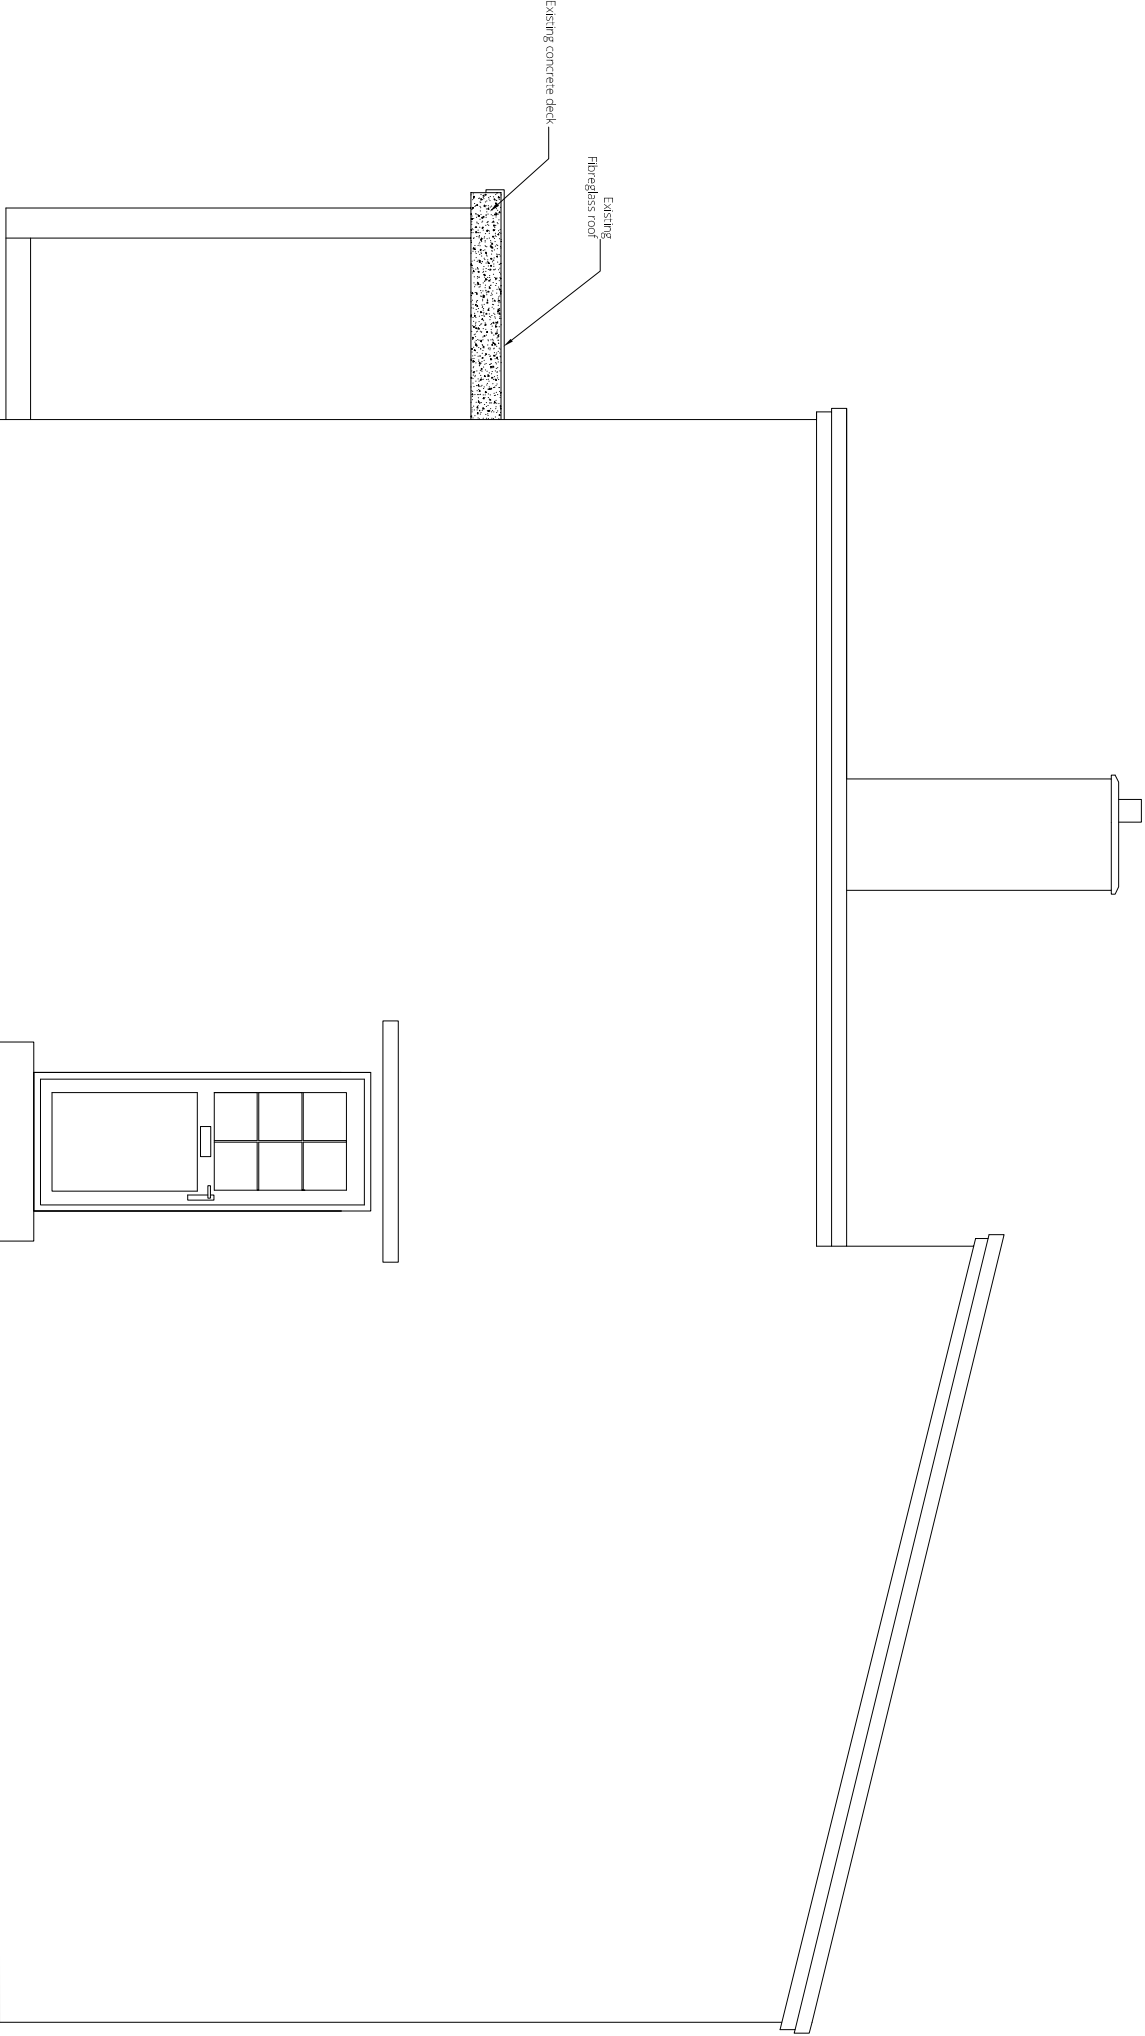

West Elevation

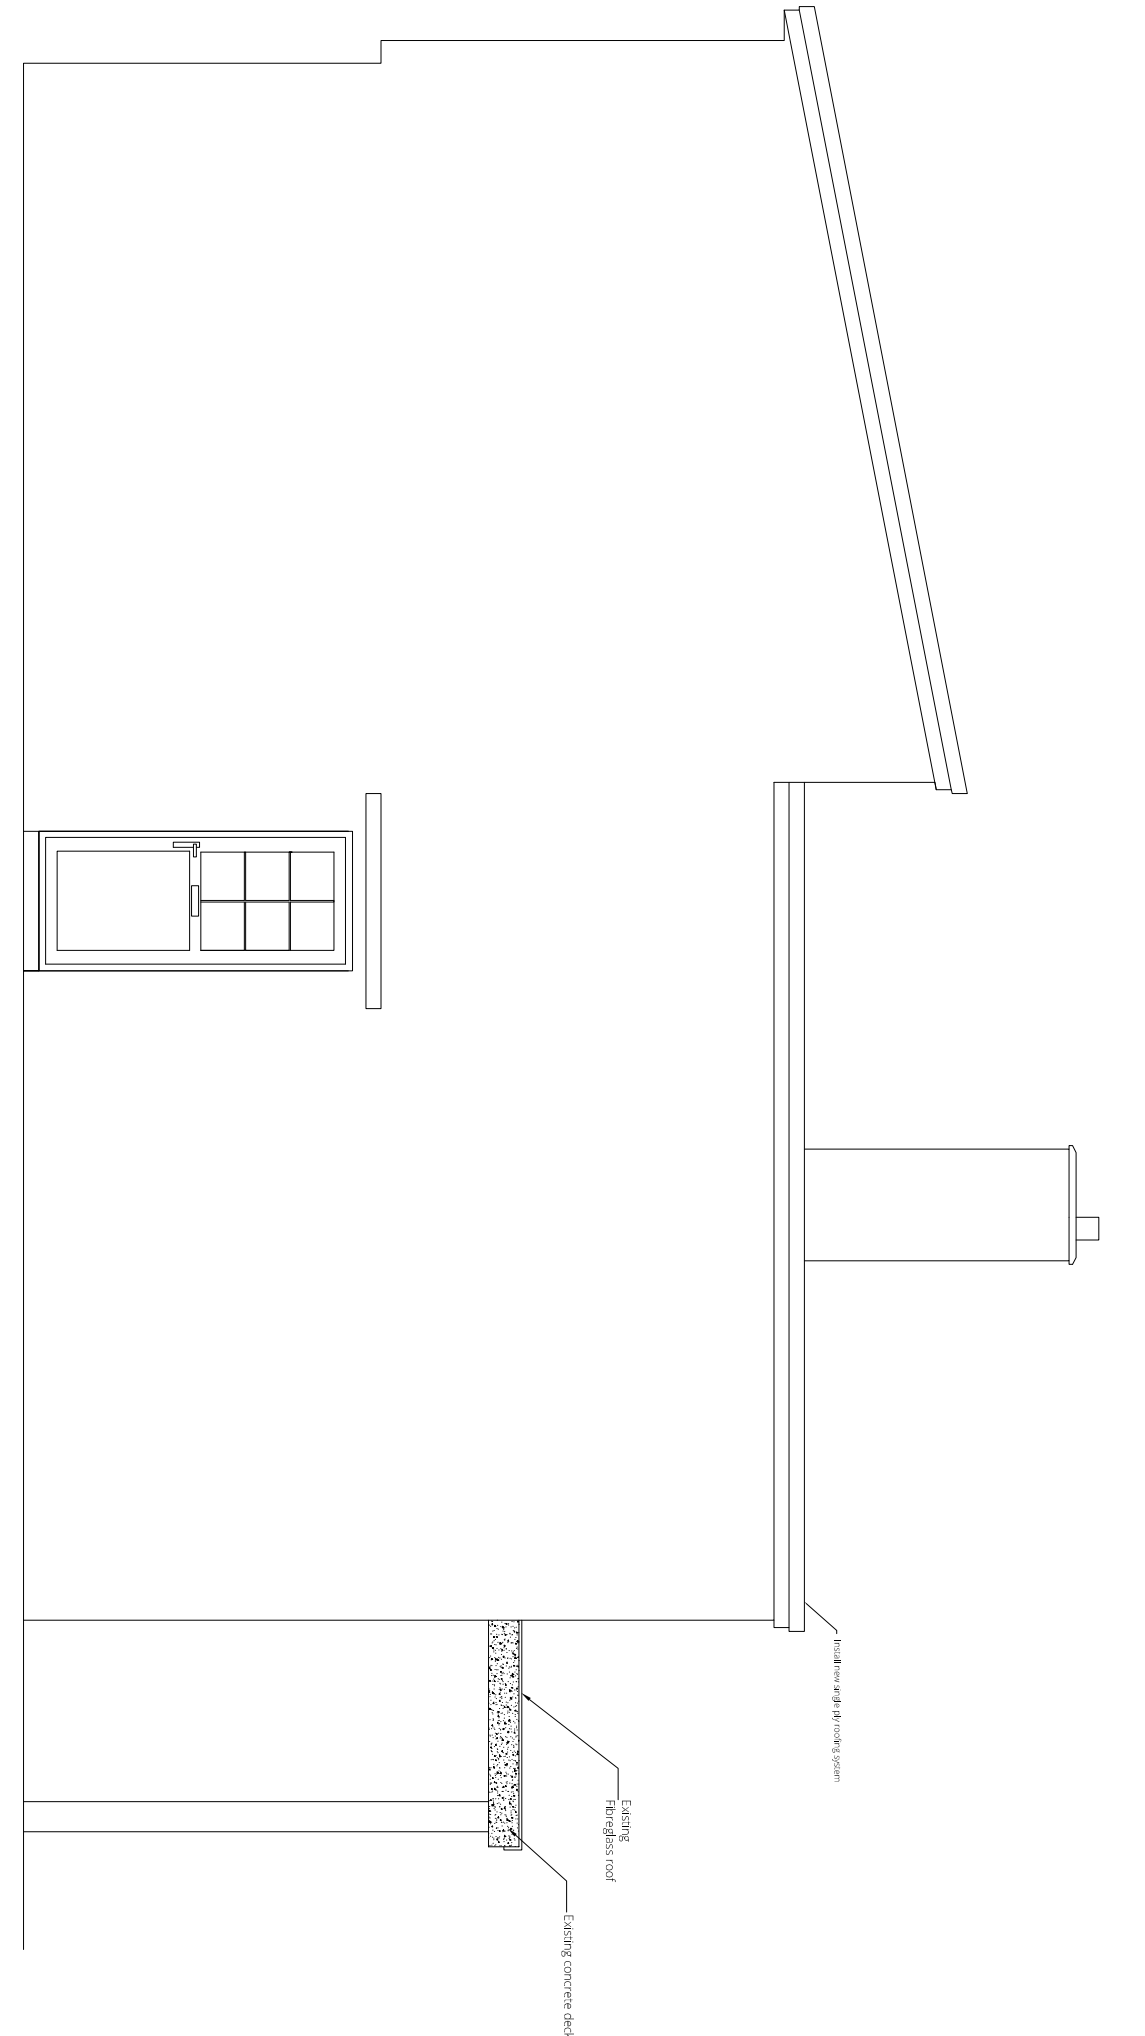

East Elevation

A	31.05.2017	Chimney Removal
0	01.11.2016	Original

Revisions

Ward Williams Associates

Compass House
Turo Business Park
Threeilstone
Turo TR4 9LD
www.wwasurveyors.com
01872 272906



Existing Elevations

A1 The Strand, St Marys, I.O.S For Isles of Scilly Council			
Drawn:	LS	Checked:	DH
Scale:	1:50	Size:	A1
No:	15-380BS-T02	Rev:	A

DO NOT SCALE: All dimensions to be checked on site and verified prior to commencing work. This drawing is copyright and may not be reproduced in any form or by any means for any purpose without written permission of Ward Williams Associates.