



Ground Floor Plan
1 : 50

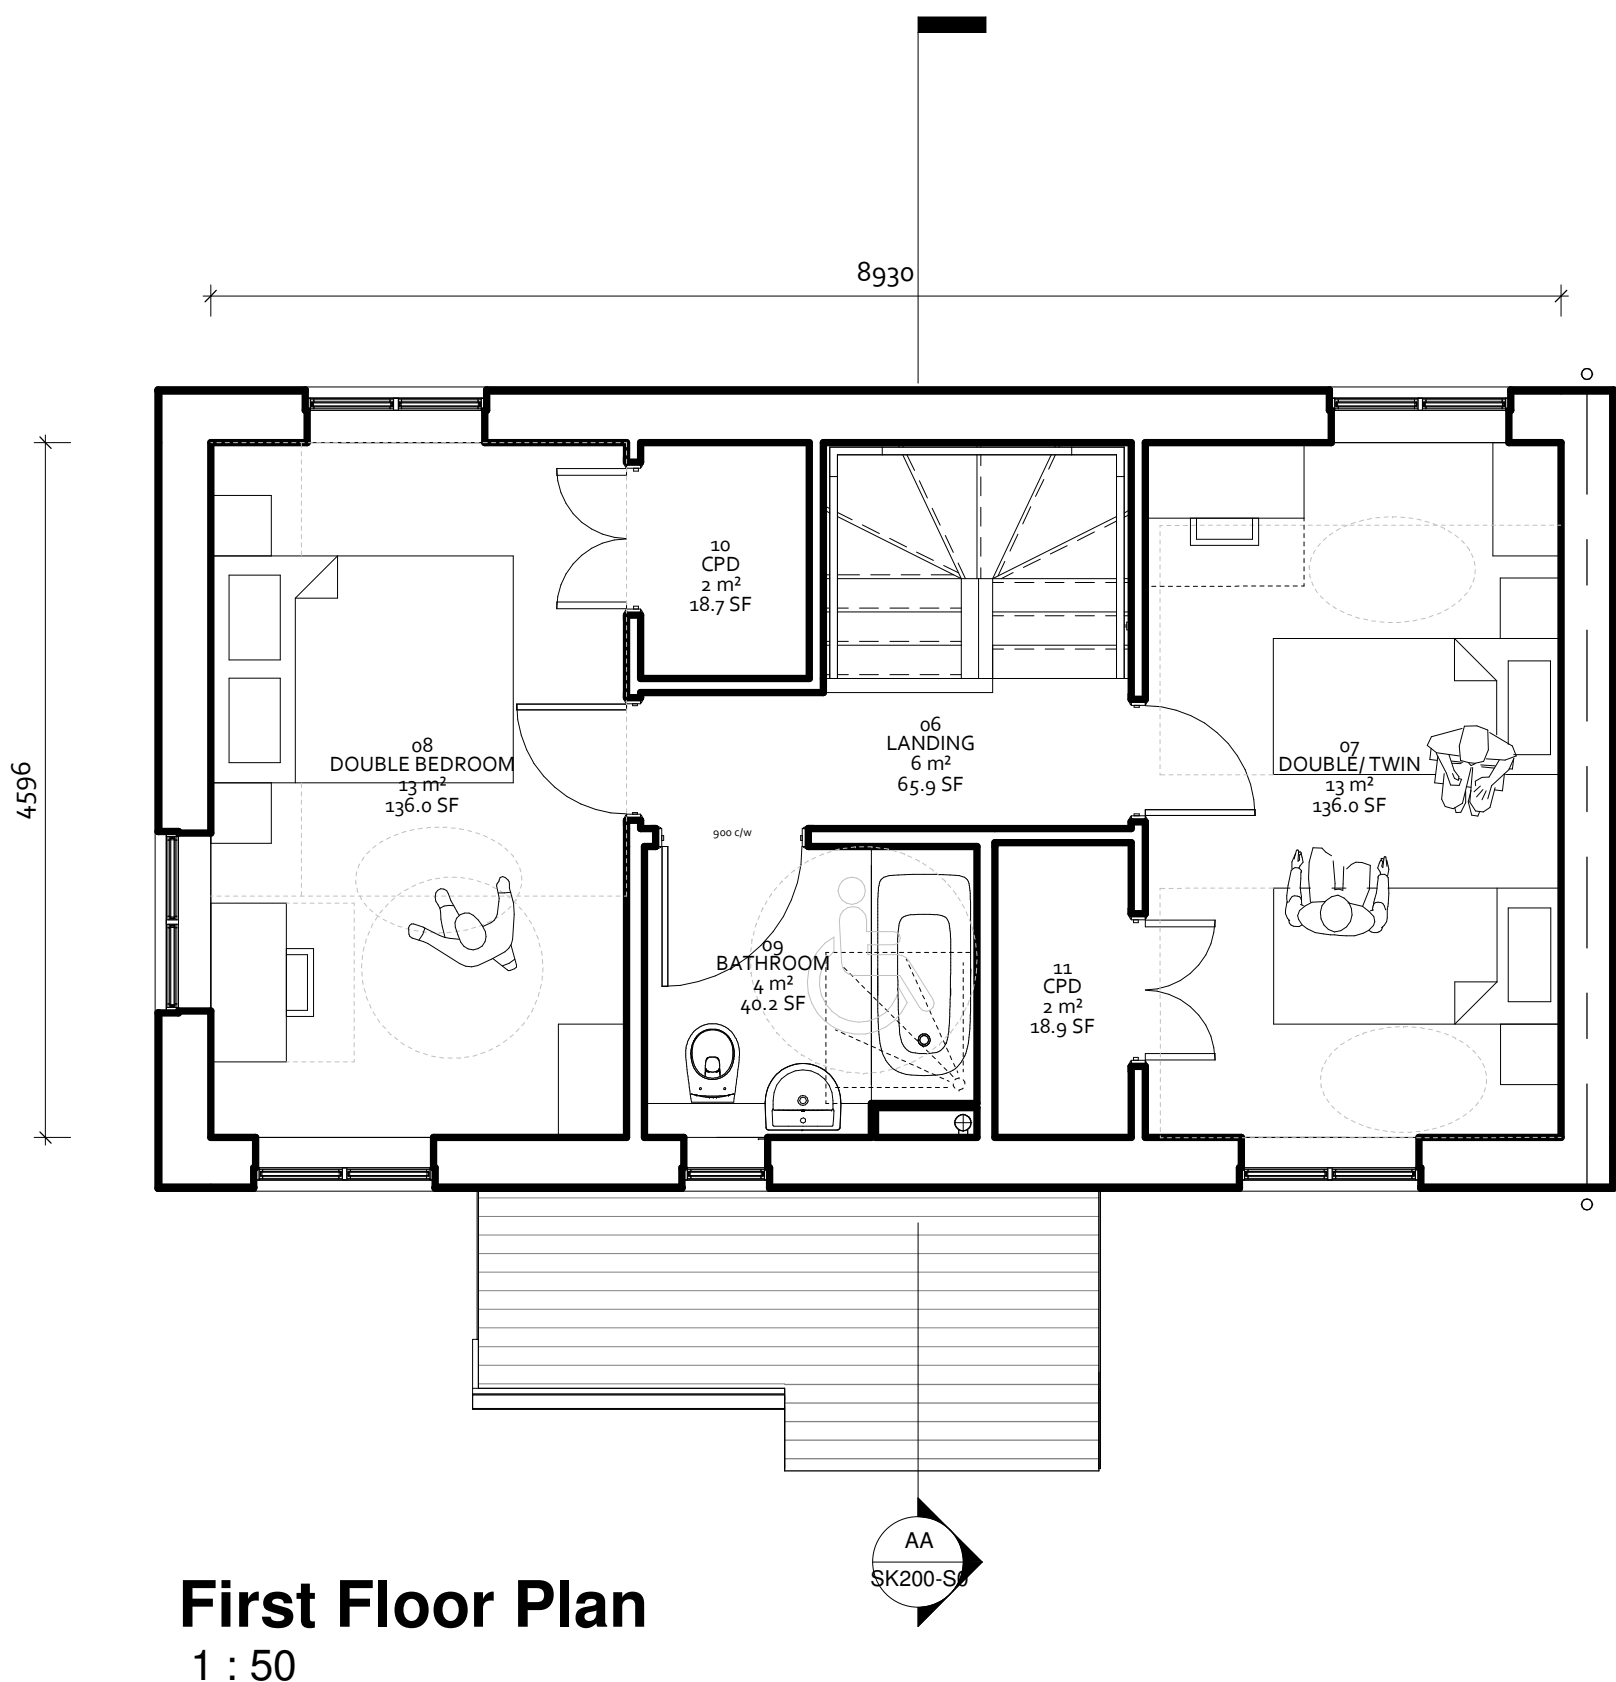

First Floor Plan
1 : 50

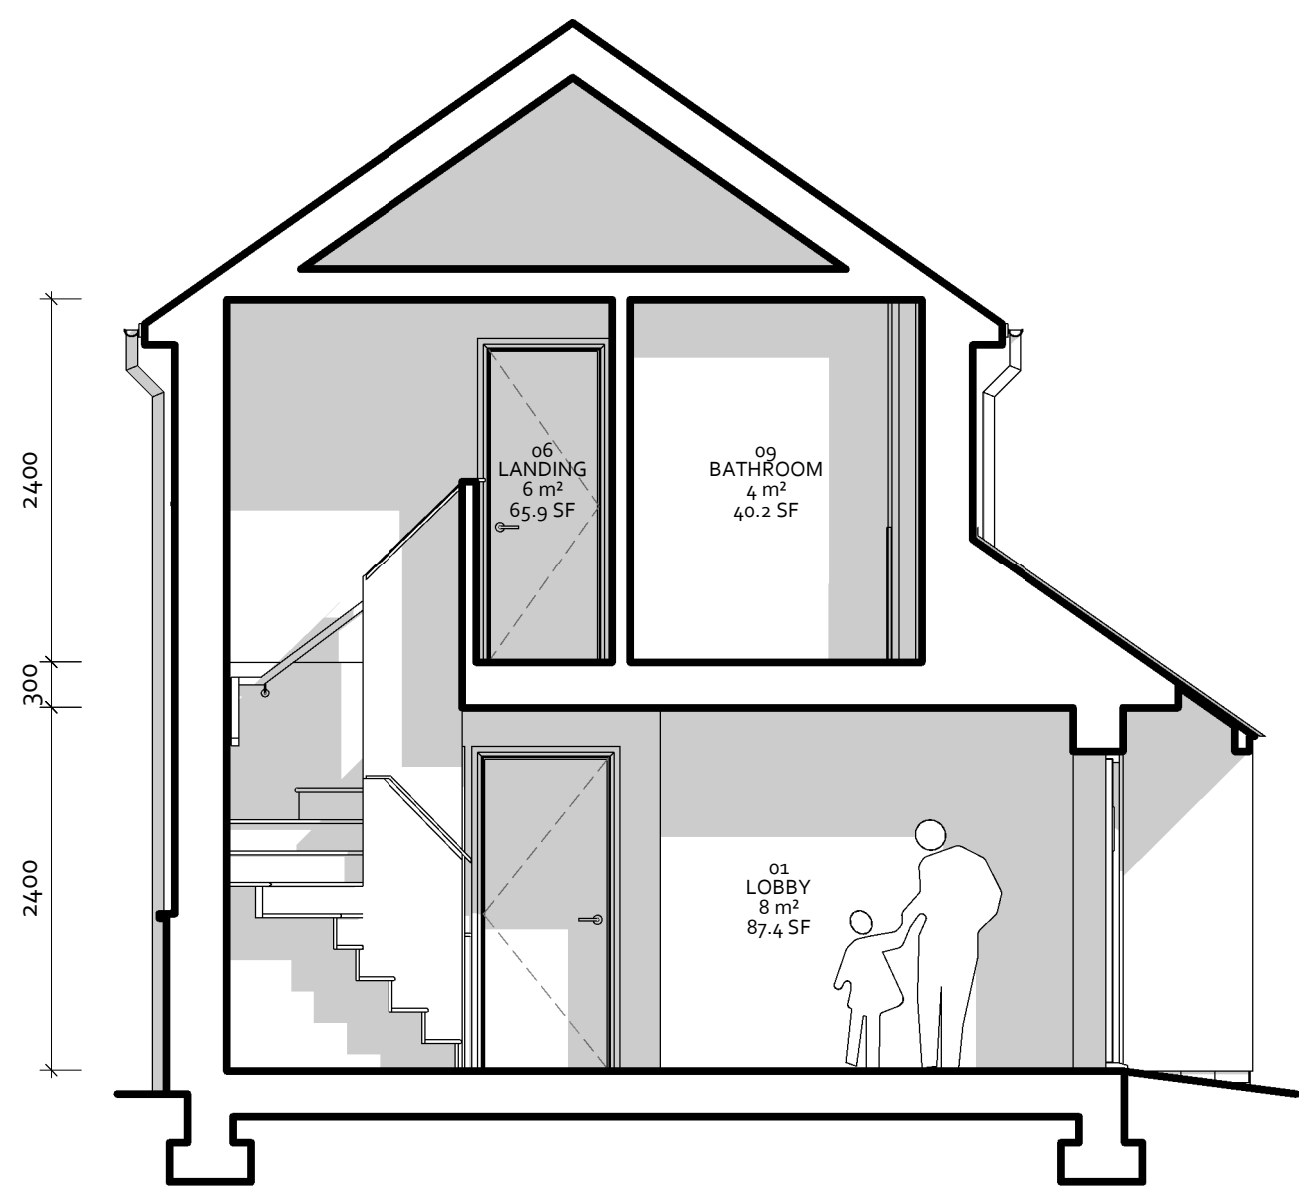

Section AA
1 : 50



Contractors to check all dimensions on drawings.
Any discrepancies must be reported to KTA or the contract administrator before proceeding.
Do not scale from planning drawings, work to figured dimensions.
This drawing must be read in conjunction with all relevant consultants drawings.
This drawing is © KTA.

Revision Schedule			
Revision Number	Revision Date	Revision Description	Issued/ Authorised by
P1	FEB 2020	DRAFT ISSUE	MC/AC

HOUSETYPE A
2 Bed 4 Person
Detached or Semi Detached

Part M(4) Category 2

2B/ 4P Housetype A - Front Entrance
GIA 85.5m2
Minimum GIA = 79m2
(Technical housing standards - nationally described space standard)

DRAFT ISSUE

KTA
Architects | Urban Designers
Kensington Court, Woodwater Park, Pynes Hill,
Exeter, EX2 5TY
Tel: 01392 360338
Email: kt@kta.uk.com
Web: www.kta.uk.com

Project
**Ennor Housing,
Isles of Scilly**

Title
**Housetype A -
Typical Plans**
as proposed Author MC Checked by AC


Date 27/02/2020 12:27:20 Scale 1 : 50 @ A1

Project 2002 Status Pre Construction


Drawing number
SC-KT-XX-XX-DR-A-2002-SK200-S0 -P1




Front Elevation
1 : 50

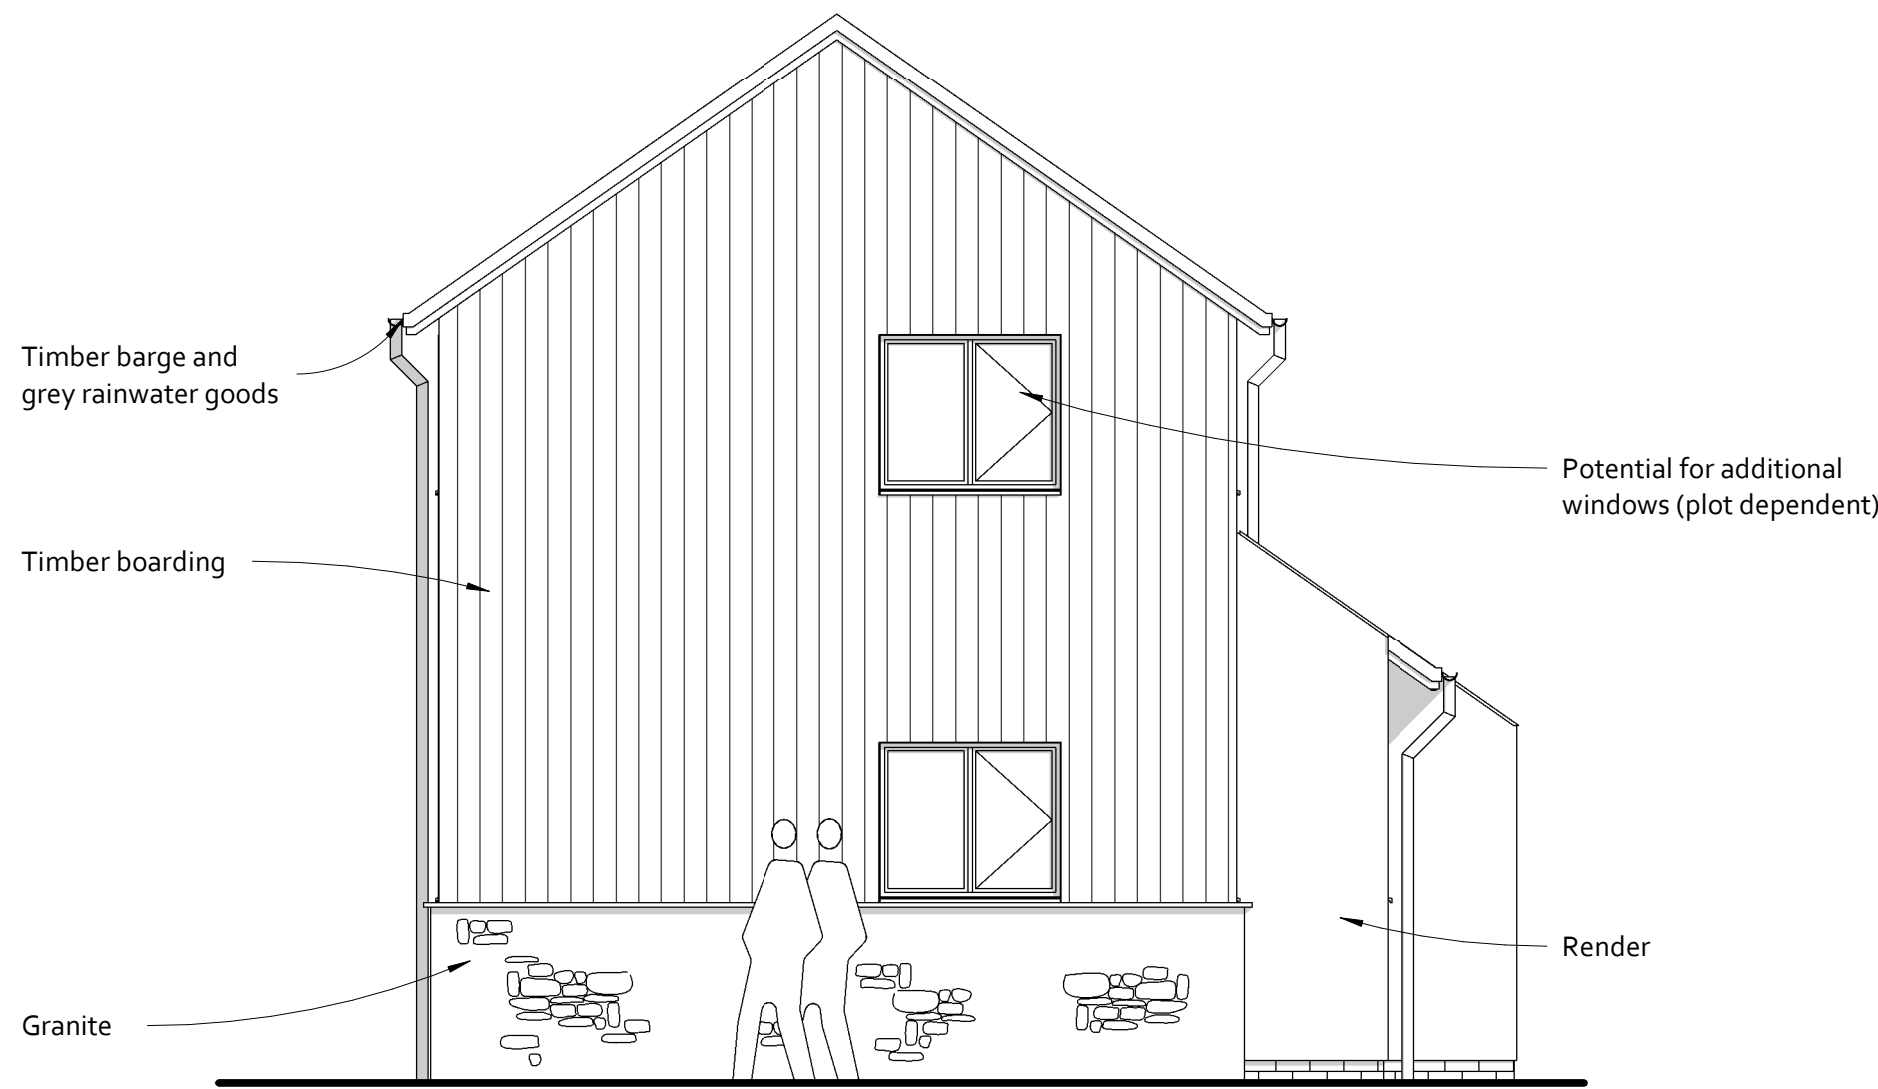

Side Elevation A
1 : 50

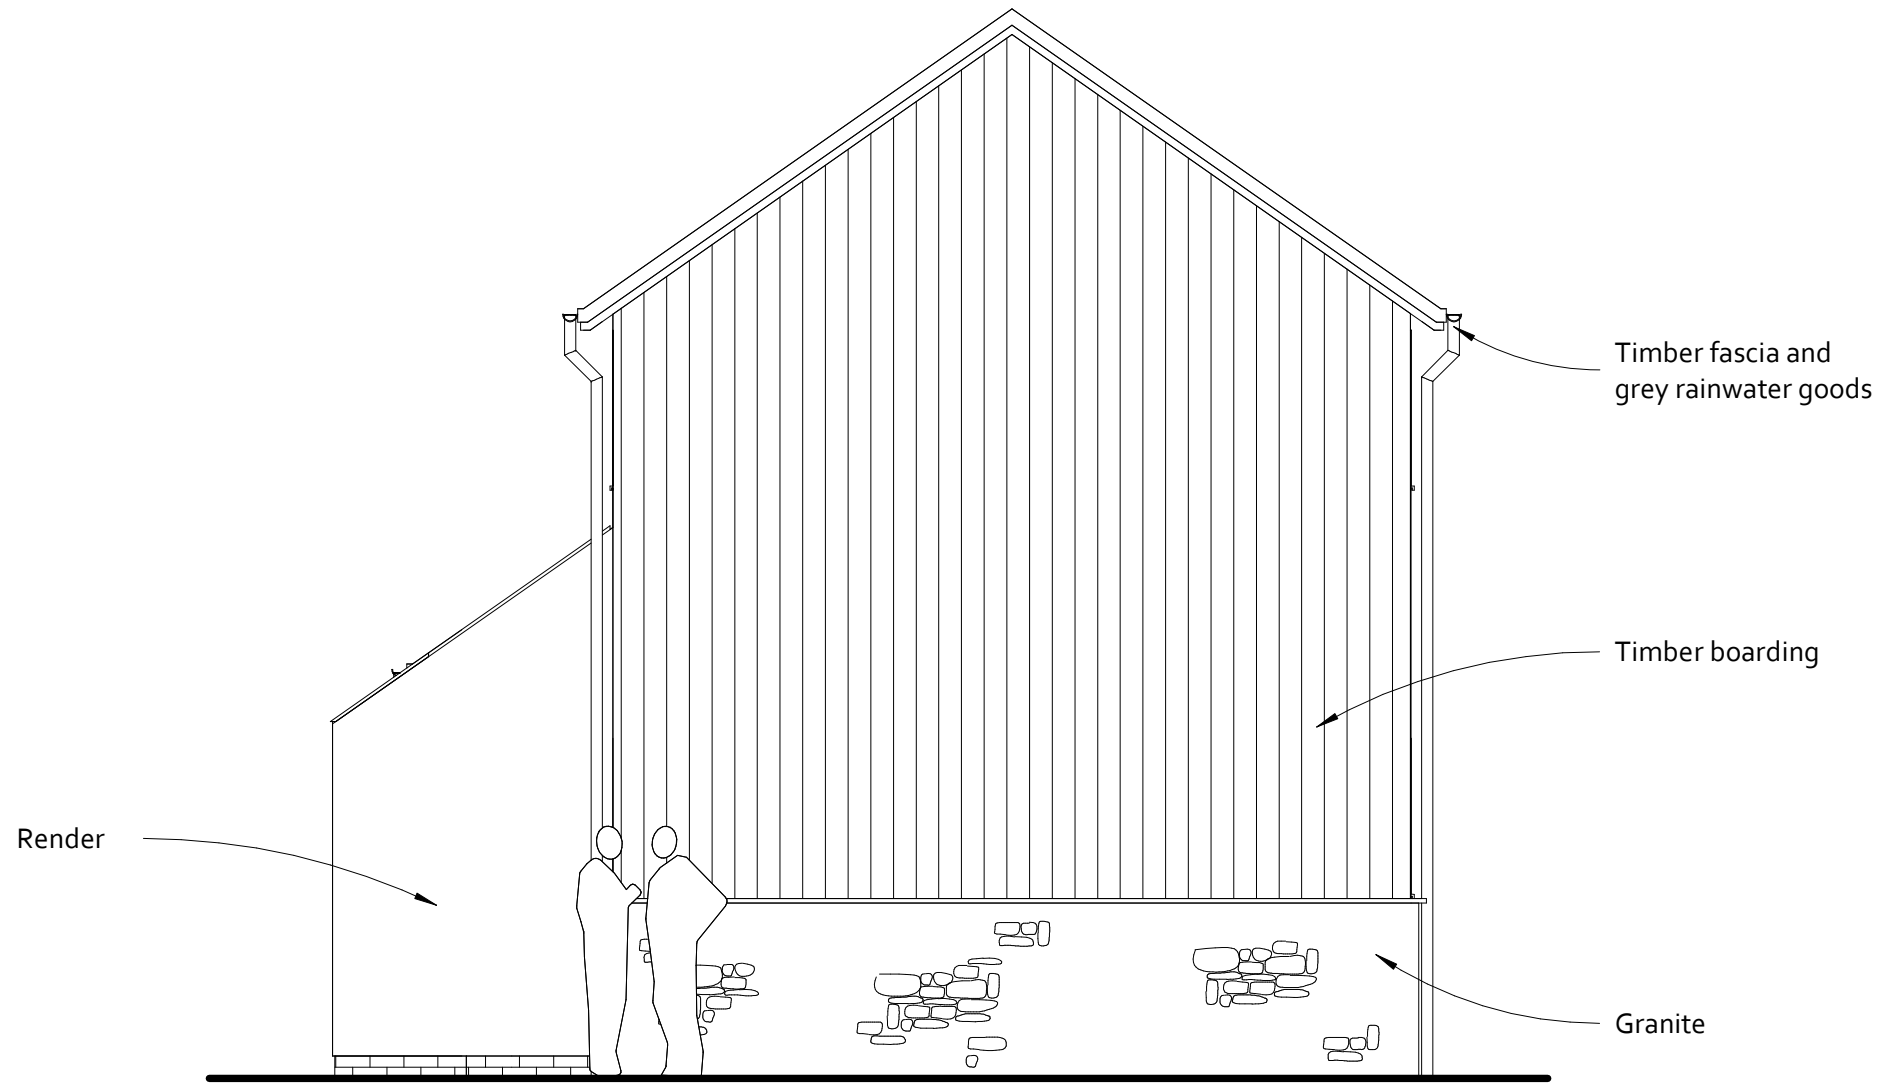

Side Elevation B
1 : 50

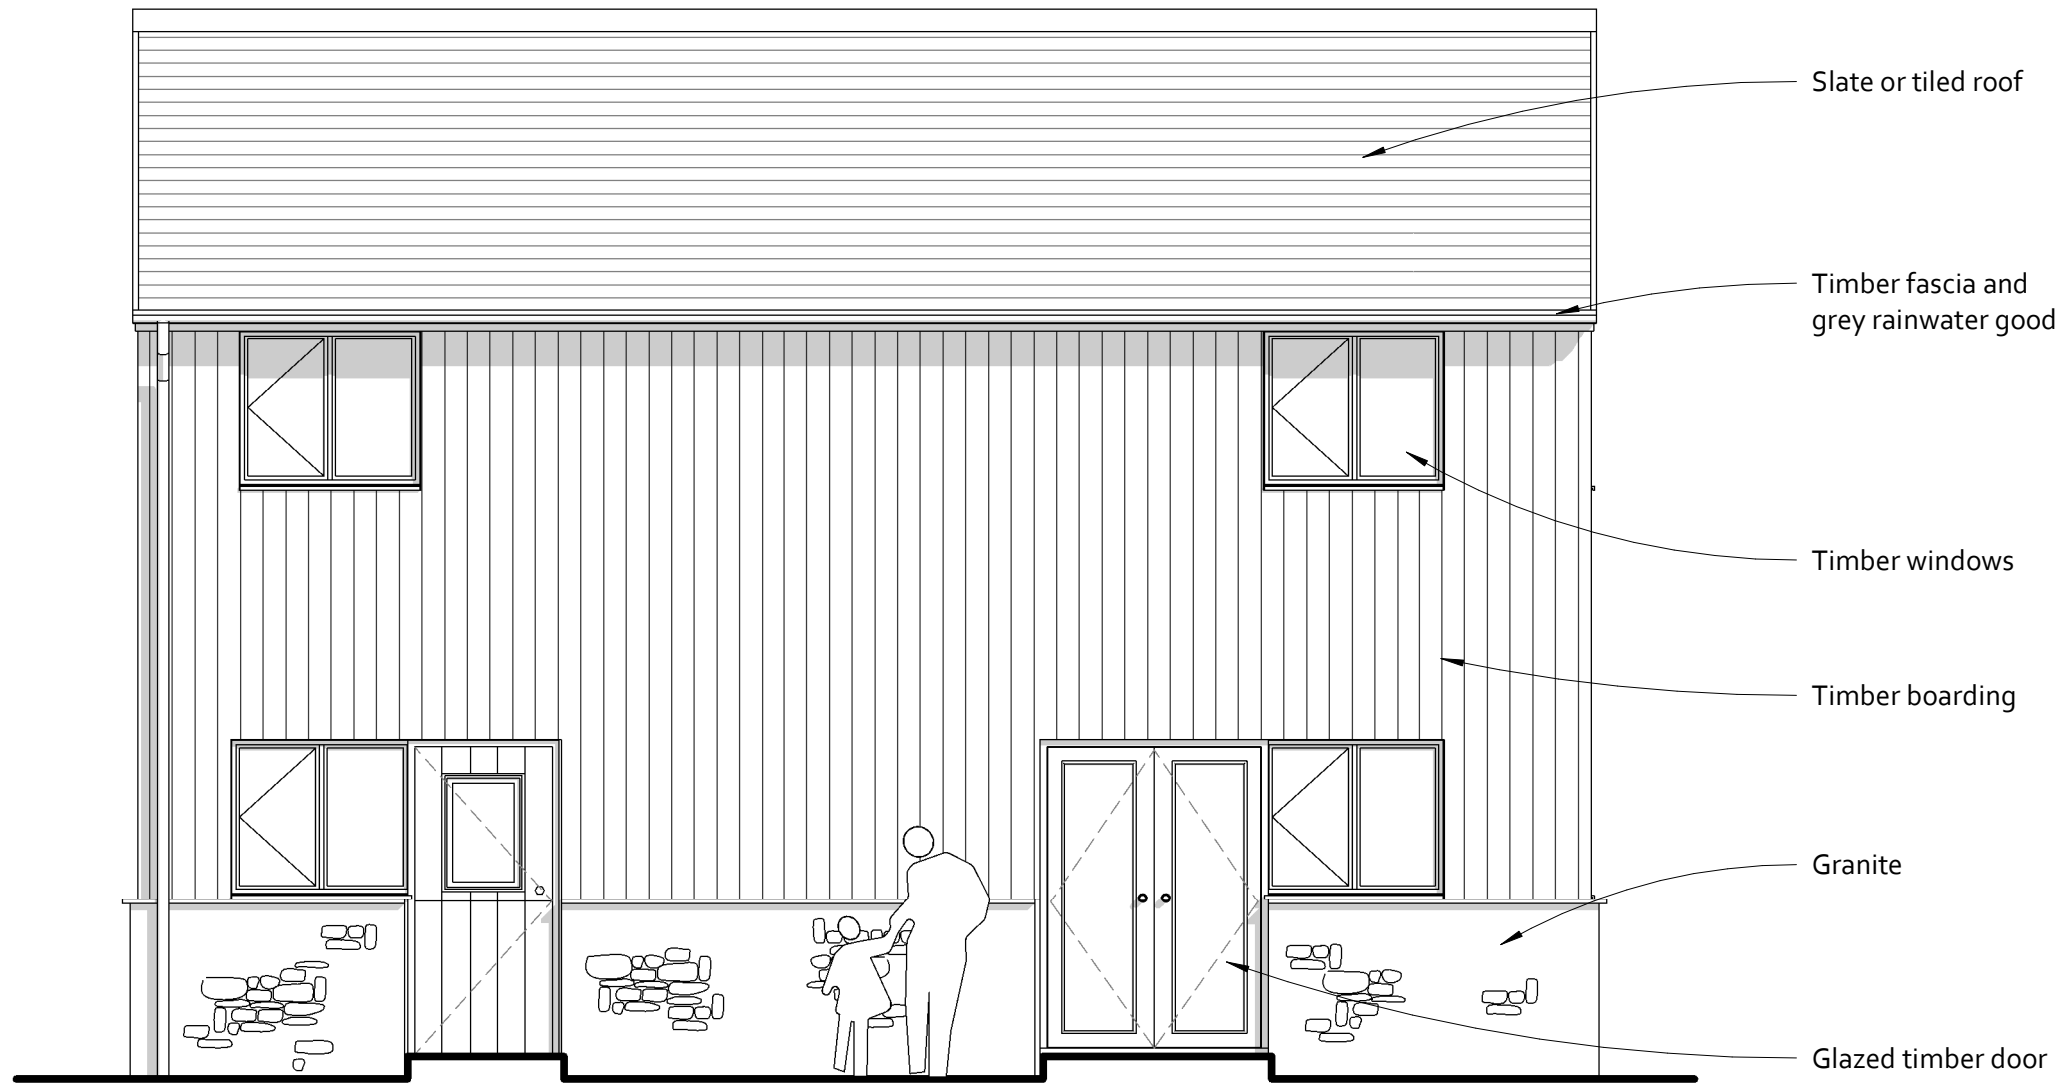

Rear Elevation
1 : 50



Contractors to check all dimensions on drawings.
Any discrepancies must be reported to KTA or the contract administrator before proceeding.
Do not scale from planning drawings, work to figured dimensions.
This drawing must be read in conjunction with all relevant consultants drawings.
This drawing is © KTA.

Revision Schedule			
Revision Number	Revision Date	Revision Description	Issued/ Authorised by
P1	FEB 2020	DRAFT ISSUE	MC/AC

HOUSETYPE A
2 Bed 4 Person
Detached or Semi Detached

Part M(4) Category 2

2B/ 4P Housetype A - Front Entrance
GIA 85.5m²
Minimum GIA = 79m²
(Technical housing standards - nationally described space standard)

DRAFT ISSUE

KTA
Architects | Urban Designers
Kensington Court, Woodwater Park, Pynes Hill,
Exeter, EX2 5TY
Tel: 01392 360338
Email: kt@kta.uk.com
Web: www.kta.uk.com


Project
**Ennor Housing,
Isles of Scilly**

Title
**Housetype A -
Typical Elevations
as proposed** Author MC Checked by AC


Date 27/02/2020 11:17:14 Scale 1 : 50 @ A1

Project 2002 Status Pre Construction


Drawing number
SC-KT-XX-XX-DR-A-2002-SK210-S0 -P1

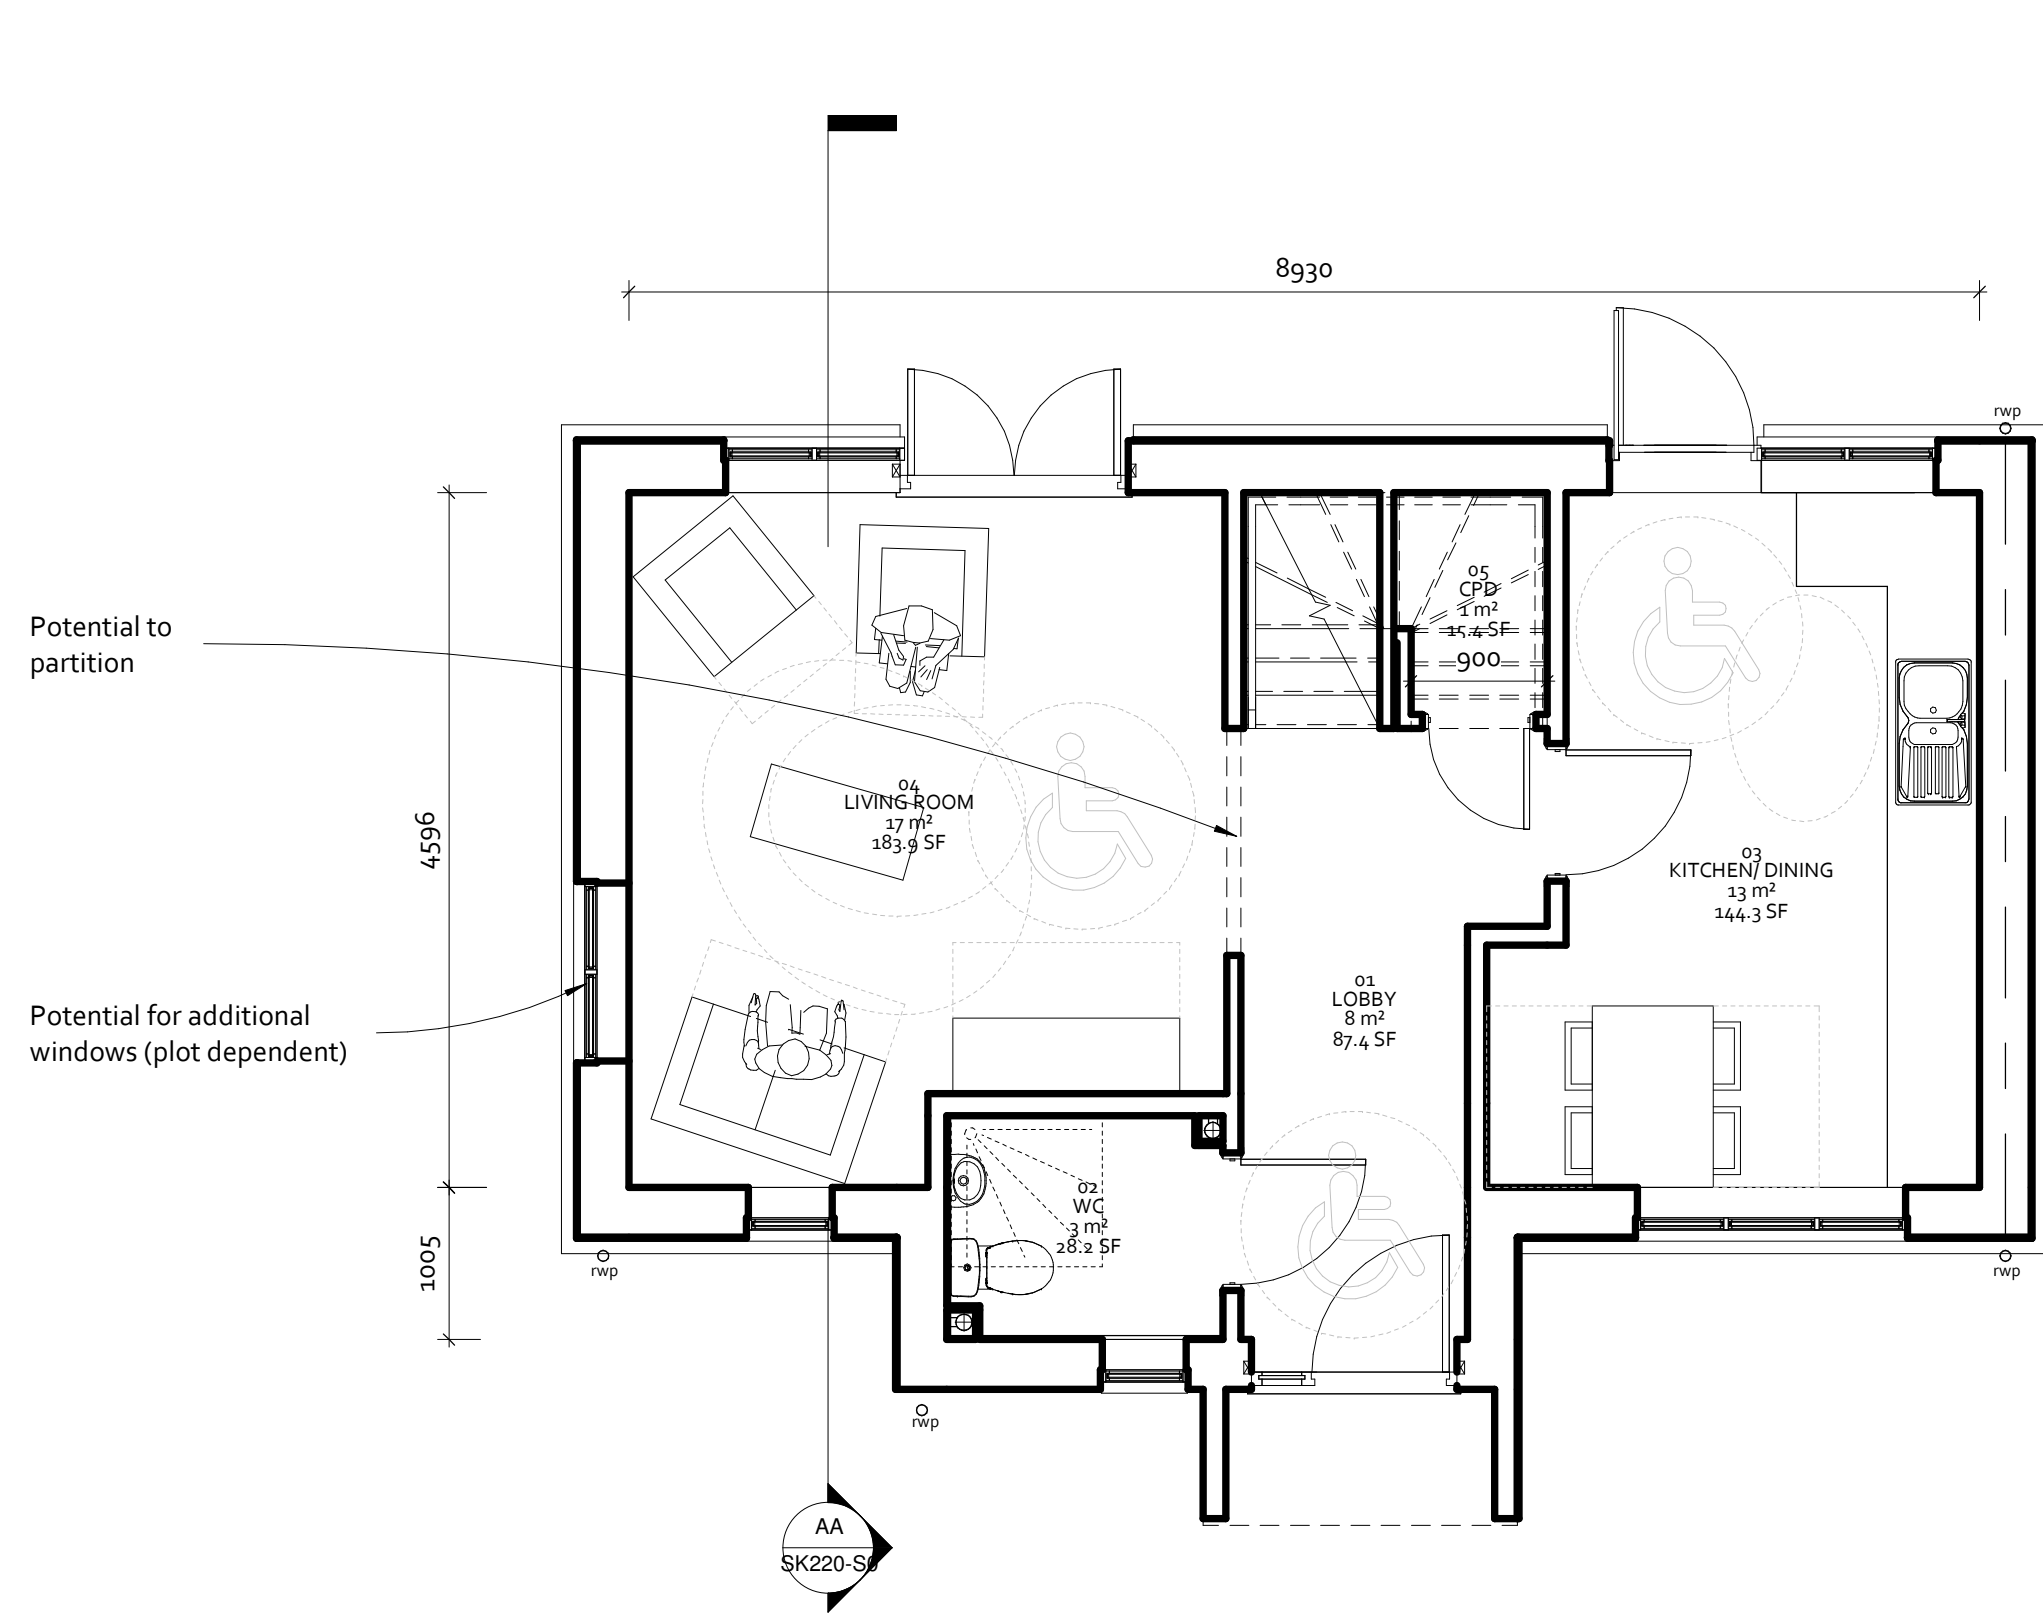

Ground Floor Plan
1 : 50

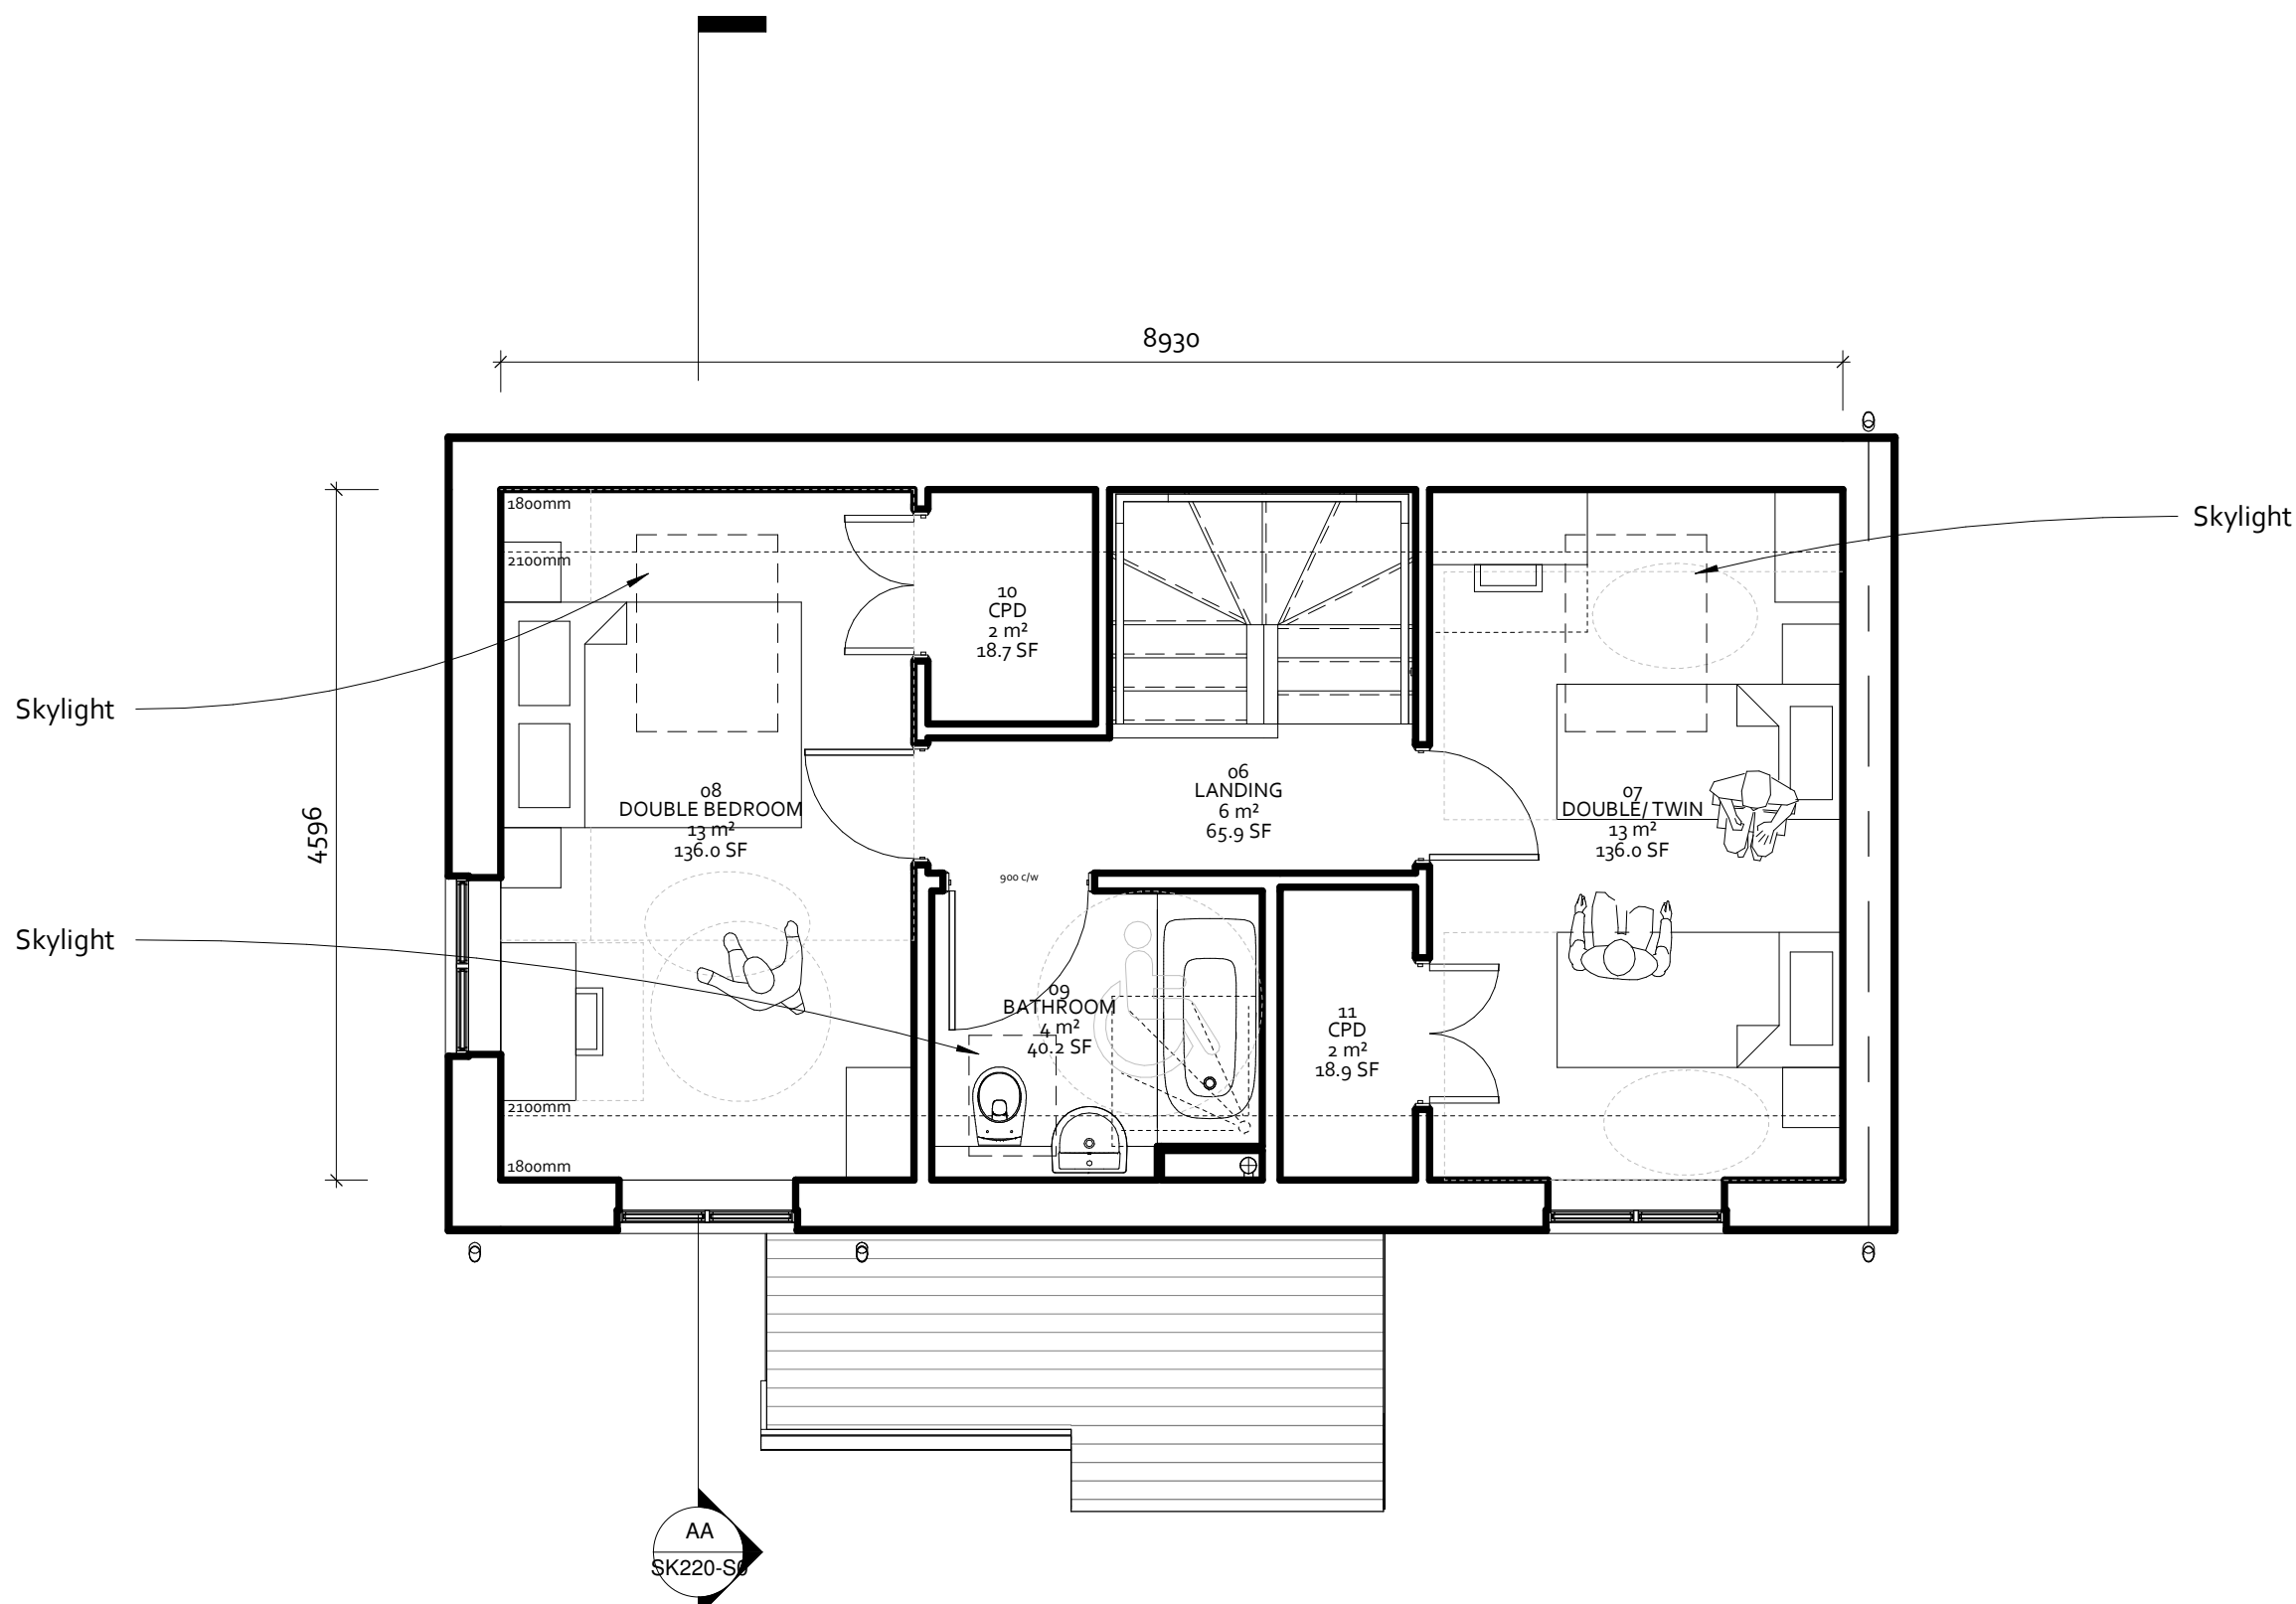

First Floor Plan
1 : 50

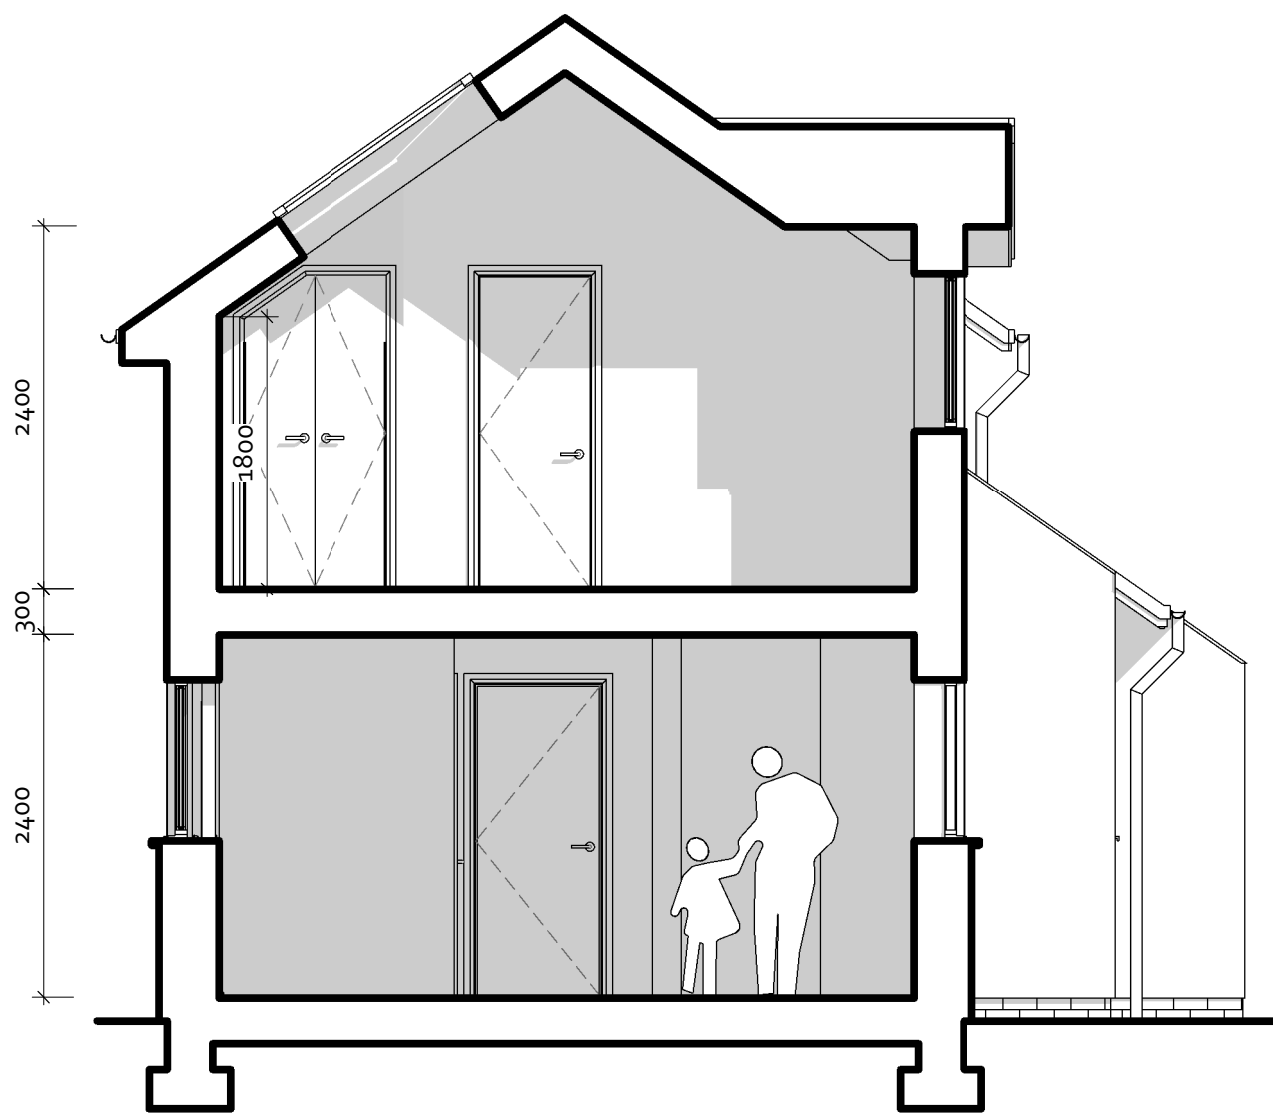

Section AA
1 : 50



Contractors to check all dimensions on drawings.
Any discrepancies must be reported to KTA or the contract administrator before proceeding.
Do not scale from planning drawings, work to figured dimensions.
This drawing must be read in conjunction with all relevant consultants drawings.
This drawing is © KTA.

Revision Schedule			
Revision Number	Revision Date	Revision Description	Issued/ Authorised by
P1	FEB 2020	DRAFT ISSUE	MC/AC

HOUSETYPE B
2 Bed 4 Person
Detached or Semi Detached

Part M(4) Category 2

2B/ 4P Housetype B - Front Entrance
GIA 85.5m²
Minimum GIA = 79m²
(Technical housing standards - nationally described space standard)

DRAFT ISSUE

KTA
Architects | Urban Designers

Kensington Court, Woodwater Park, Pynes Hill,
Exeter, EX2 5TY

Tel: 01392 360338
Email: kt@kta.uk.com
Web: www.kta.uk.com


Project
**Ennor Housing,
Isles of Scilly**

Title
**Housetype B -
Typical Plans**
as proposed Author MC Checked by AC


Date 28/02/2020 10:37:32 Scale 1 : 50 @ A1

Project 2002 Status Pre Construction


Drawing number
SC-KT-XX-XX-DR-A-2002-SK220-S0 -P1

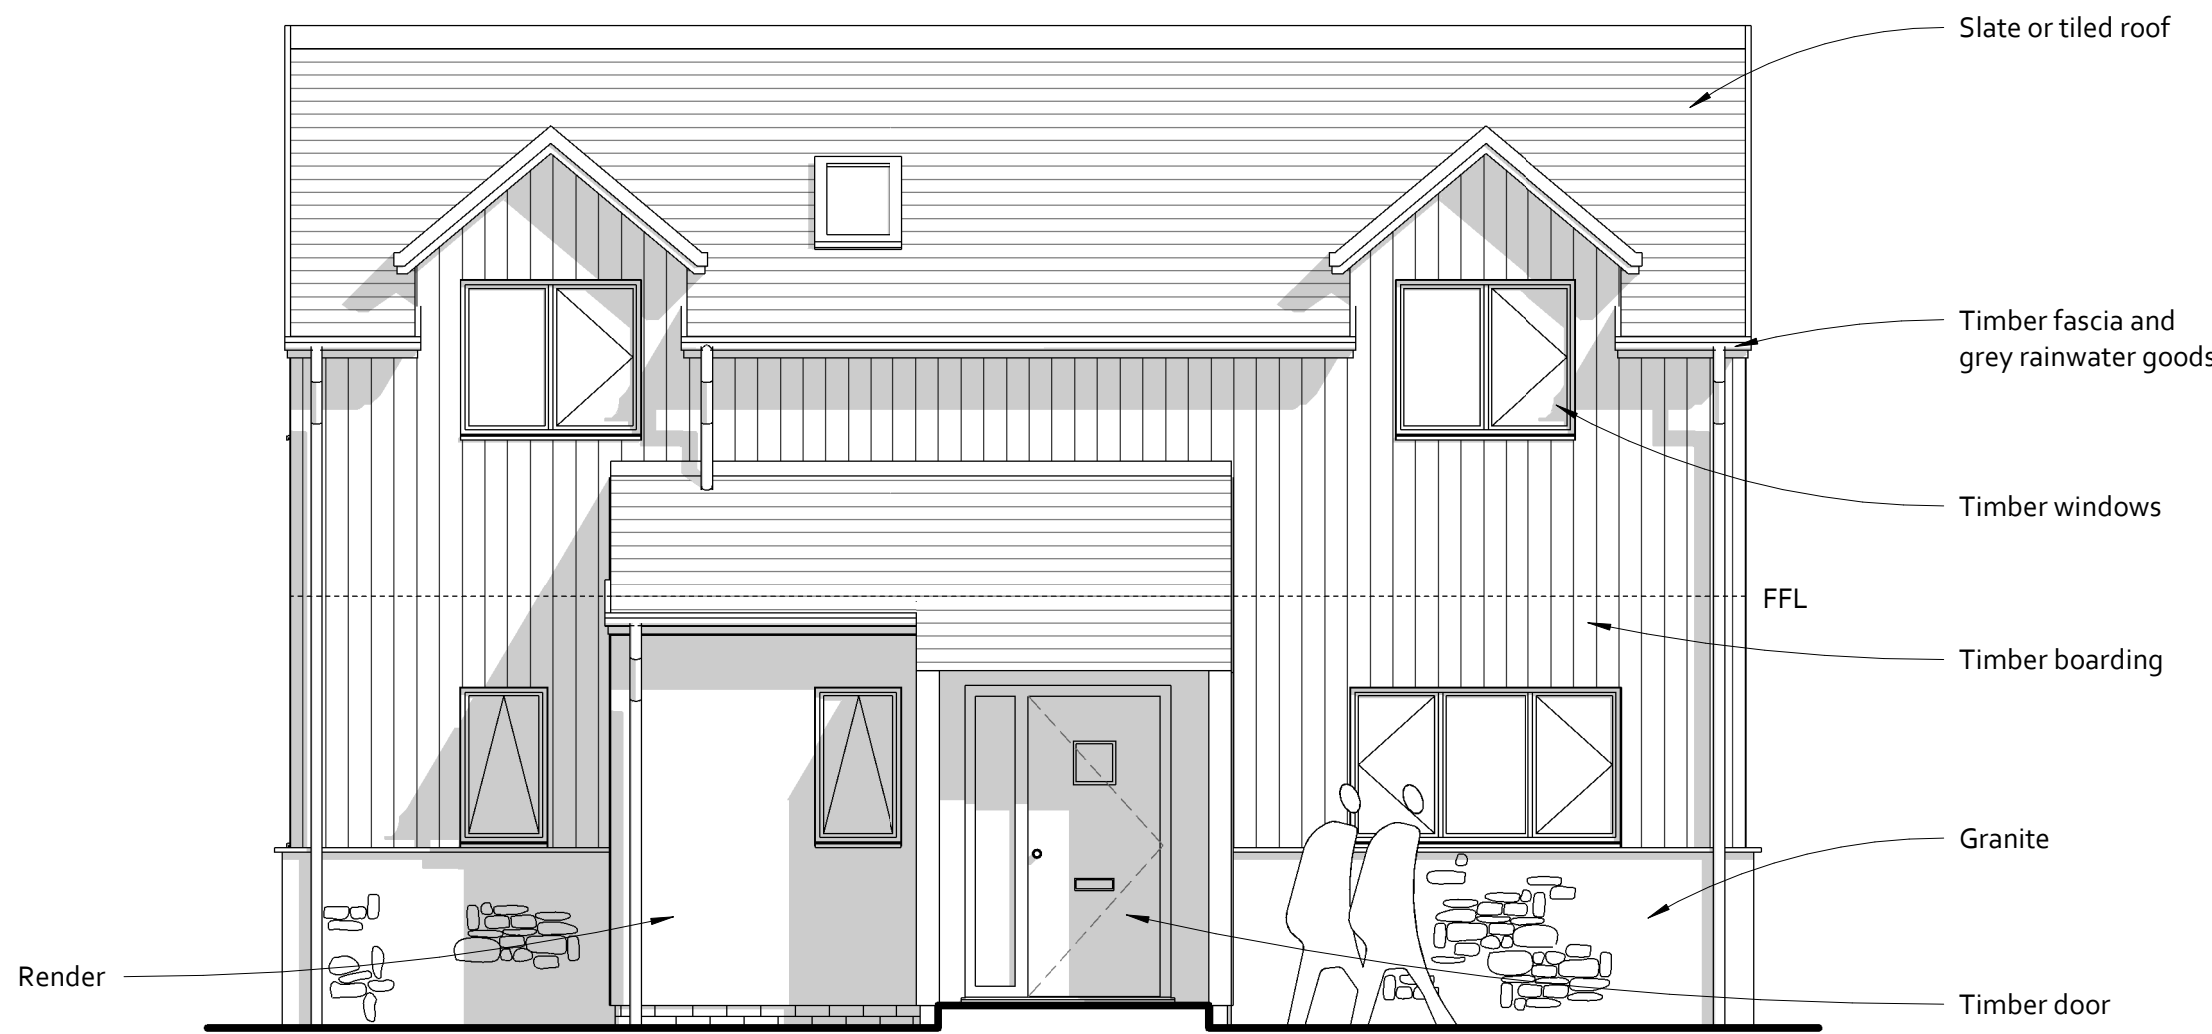


Front Elevation
1 : 50

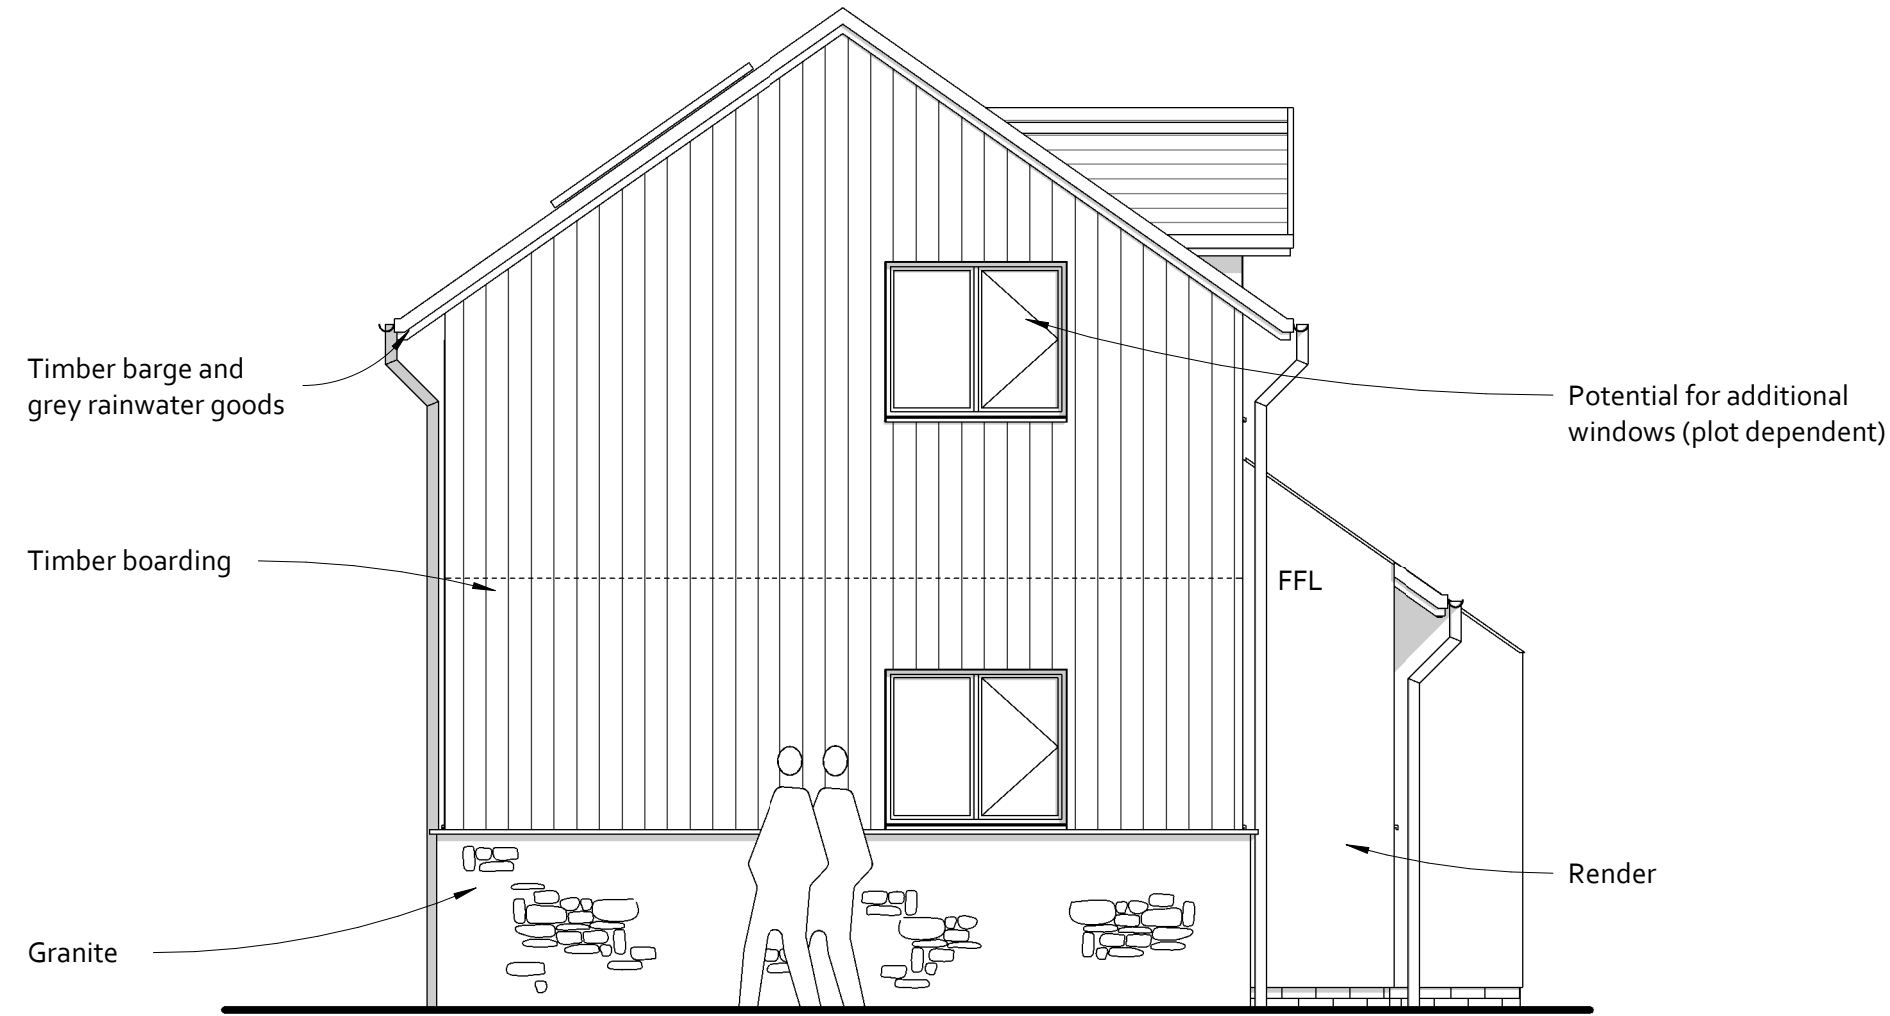

Side Elevation A
1 : 50

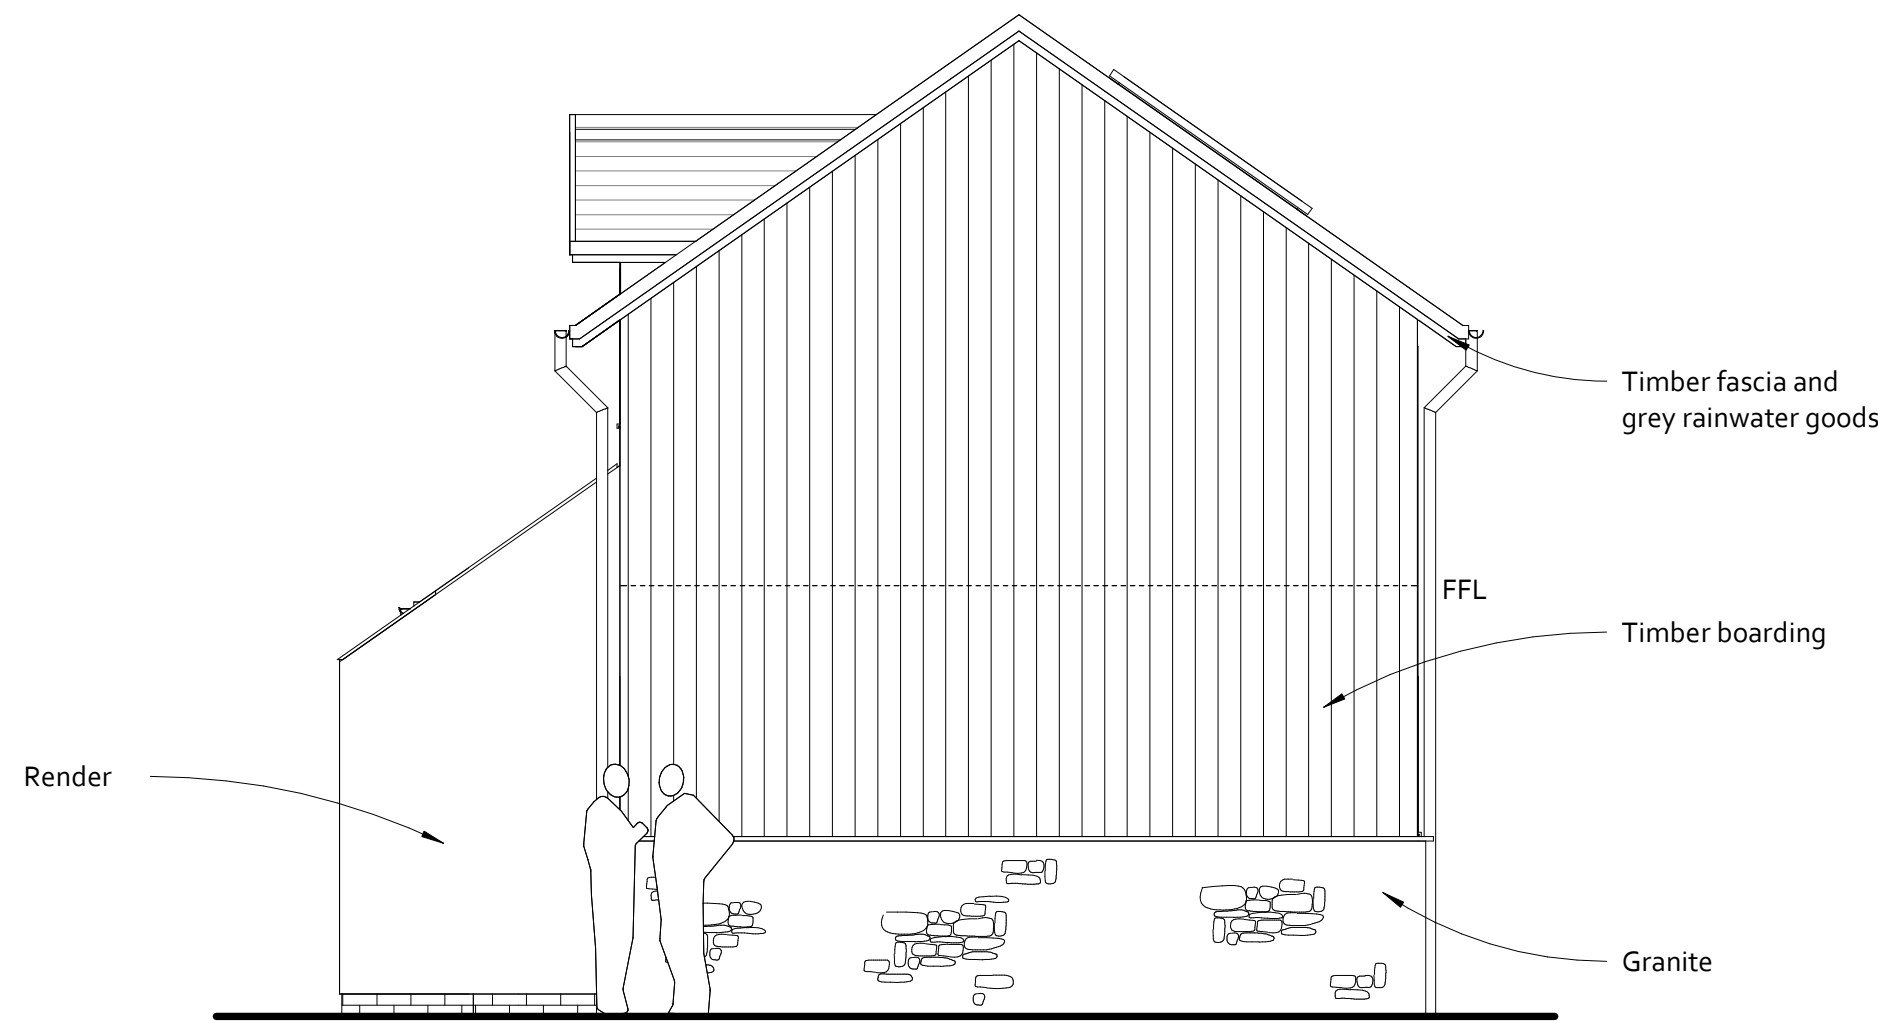

Side Elevation B
1 : 50

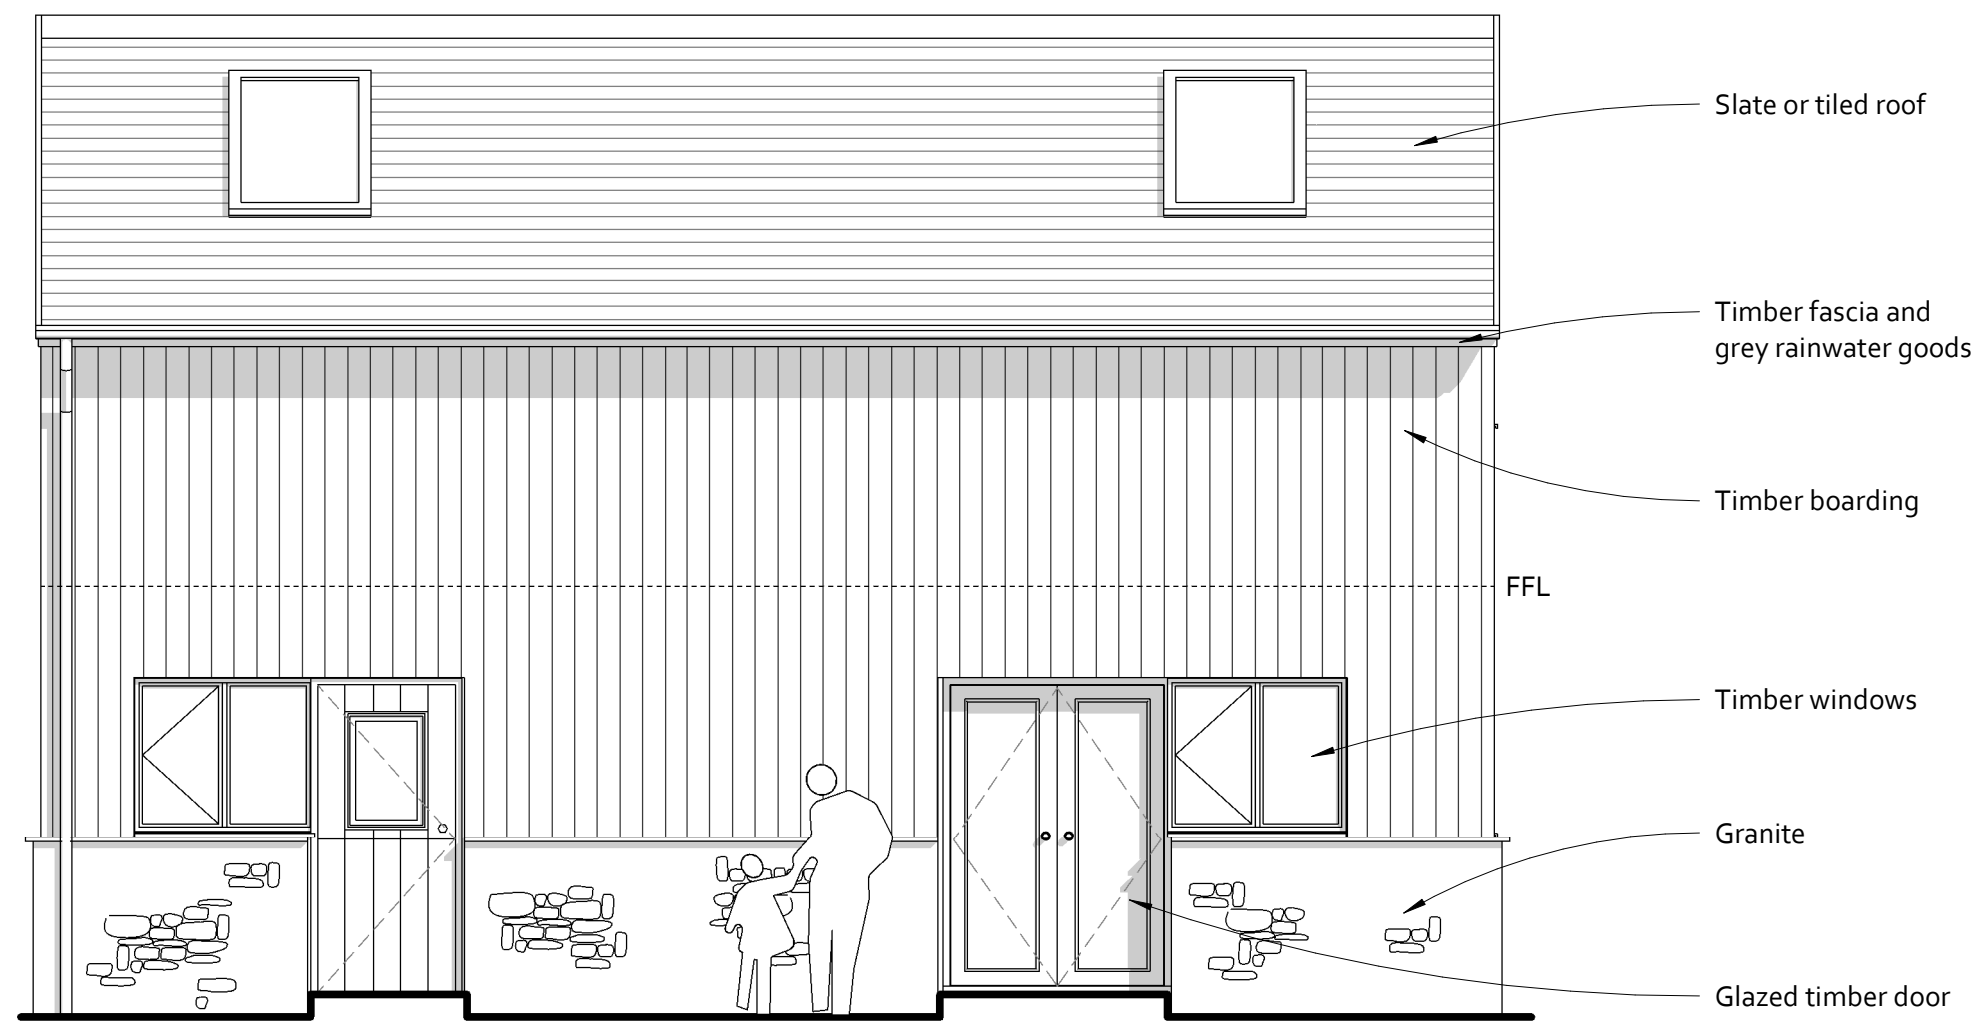

Rear Elevation
1 : 50



Contractors to check all dimensions on drawings.
Any discrepancies must be reported to KTA or the contract administrator before proceeding.
Do not scale from planning drawings, work to figured dimensions.
This drawing must be read in conjunction with all relevant consultants drawings.
This drawing is © KTA.

Revision Schedule			
Revision Number	Revision Date	Revision Description	Issued/ Authorised by
P1	FEB 2020	DRAFT ISSUE	MC/AC

HOUSETYPE B
2 Bed 4 Person
Detached or Semi Detached

Part M(4) Category 2

2B/ 4P Housetype B - Front Entrance
GIA 85.5m²
*Minimum GIA = 79m²
(Technical housing standards - nationally described space standard)*

DRAFT ISSUE

KTA
Architects | Urban Designers

Kensington Court, Woodwater Park, Pynes Hill,
Exeter, EX2 5TY

Tel: 01392 360338
Email: kt@kta.uk.com
Web: www.kta.uk.com

Project
**Ennor Housing,
Isles of Scilly**

Title
**Housetype B -
Typical Elevations**
as proposed

Author MC Checked by AC

Date 28/02/2020 10:36:50 Scale 1 : 50 @ A1

Project 2002 Status Pre Construction

Drawing number
SC-KT-XX-XX-DR-A-2002-SK230-S0 -P1


QMF 73 - Issue 3 - 08/08/19



Front Elevation
1 : 50



Side Elevation A
1 : 50

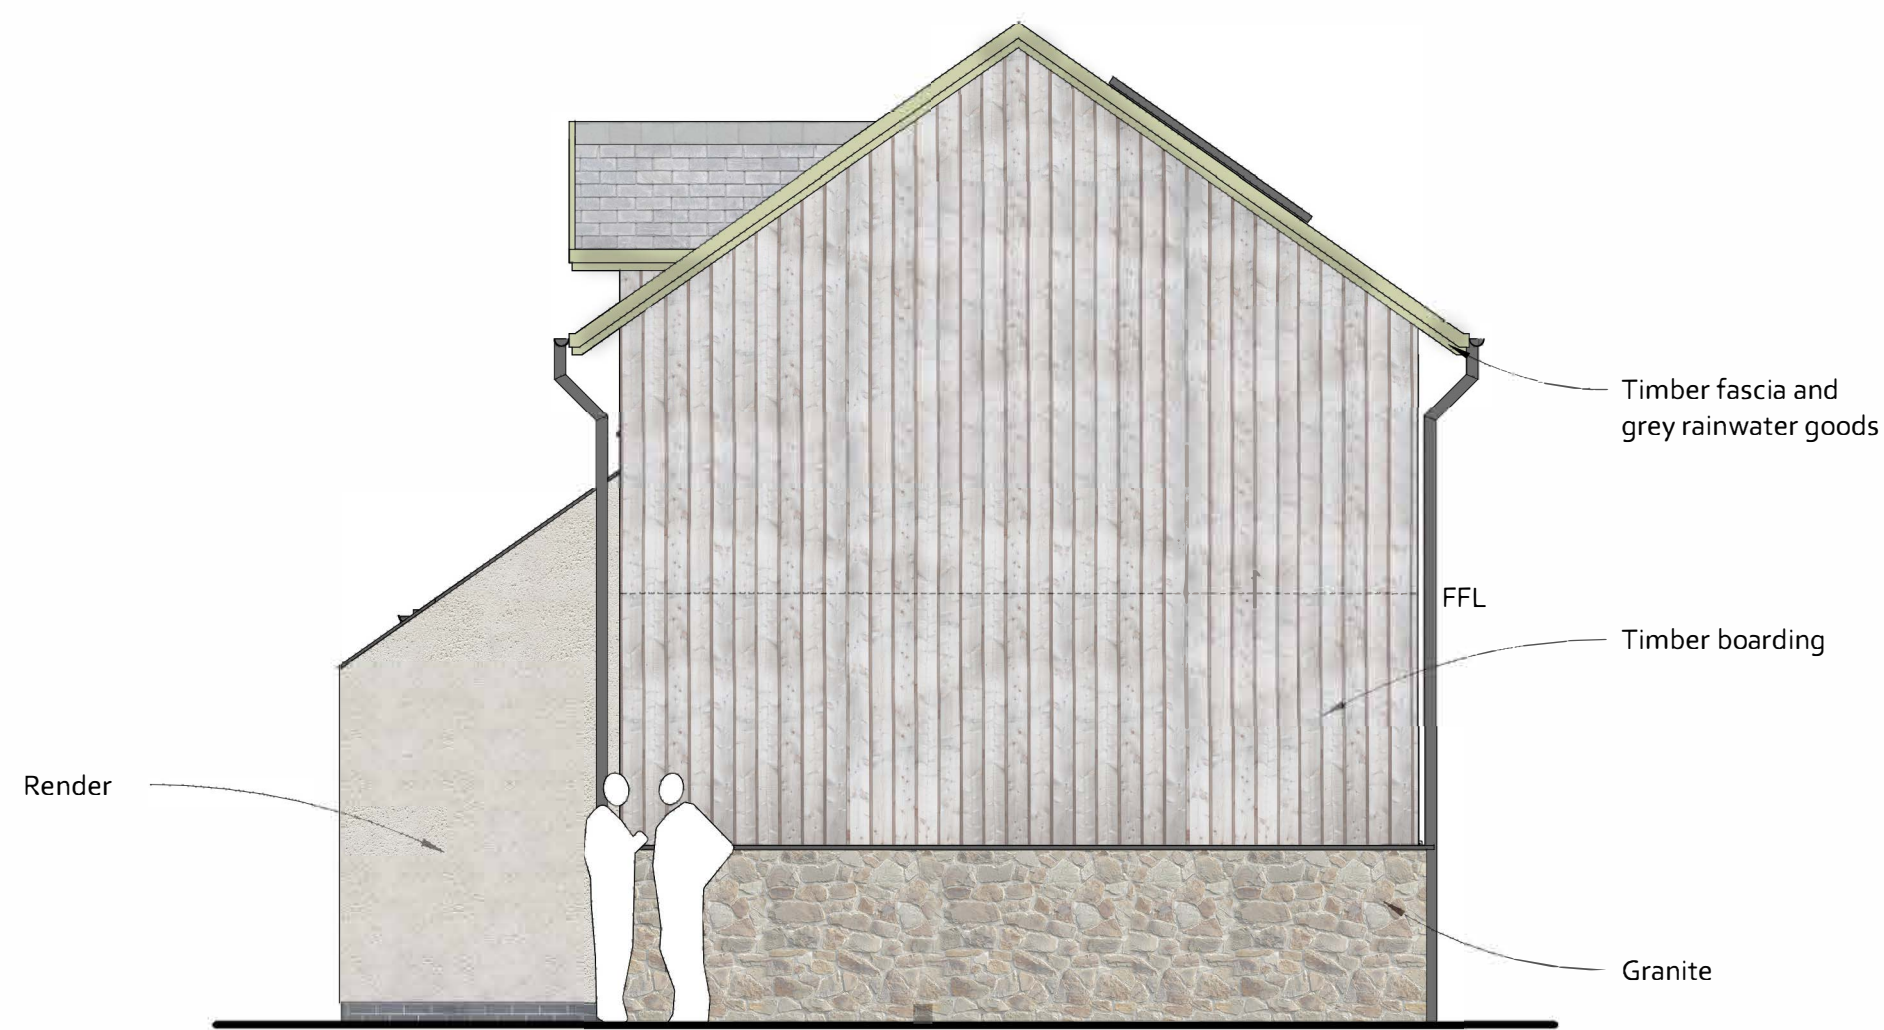

Side Elevation B
1 : 50



Rear Elevation
1 : 50



Contractors to check all dimensions on drawings.
Any discrepancies must be reported to KTA or the contract administrator before proceeding.
Do not scale from planning drawings, work to figured dimensions.
This drawing must be read in conjunction with all relevant consultants drawings.
This drawing is © KTA.

Revision Schedule			
Revision Number	Revision Date	Revision Description	Issued/ Authorised by
P1	FEB 2020	DRAFT ISSUE	MC/AC

HOUSETYPEB
2 Bed 4 Person
Detached or Semi Detached

Part M(4) Category 2

2B/ 4P Housetype B - Front Entrance
GIA 85.5m²
Minimum GIA = 79m²
(Technical housing standards - nationally described space standard)

DRAFT ISSUE

KTA
Architects | Urban Designers

Kensington Court, Woodwater Park, Pynes Hill,
Exeter, EX2 5TY

Tel: 01392 360338
Email: kt@kta.uk.com
Web: www.kta.uk.com

Project
**Ennor Housing,
Isles of Scilly**

Title
**Housetype B - Typical
Elevations (Coloured)**
as proposed

Date 28/02/2020 09:30:35 Scale 1 : 50 @ A1


Project 2002 Status Pre Construction

Drawing number
SC-KT-XX-XX-DR-A-2002-SK231-S0 -P1

QMF 73 - Issue 3 - 08/08/19


Plan Variation 01

Plan Variation 02

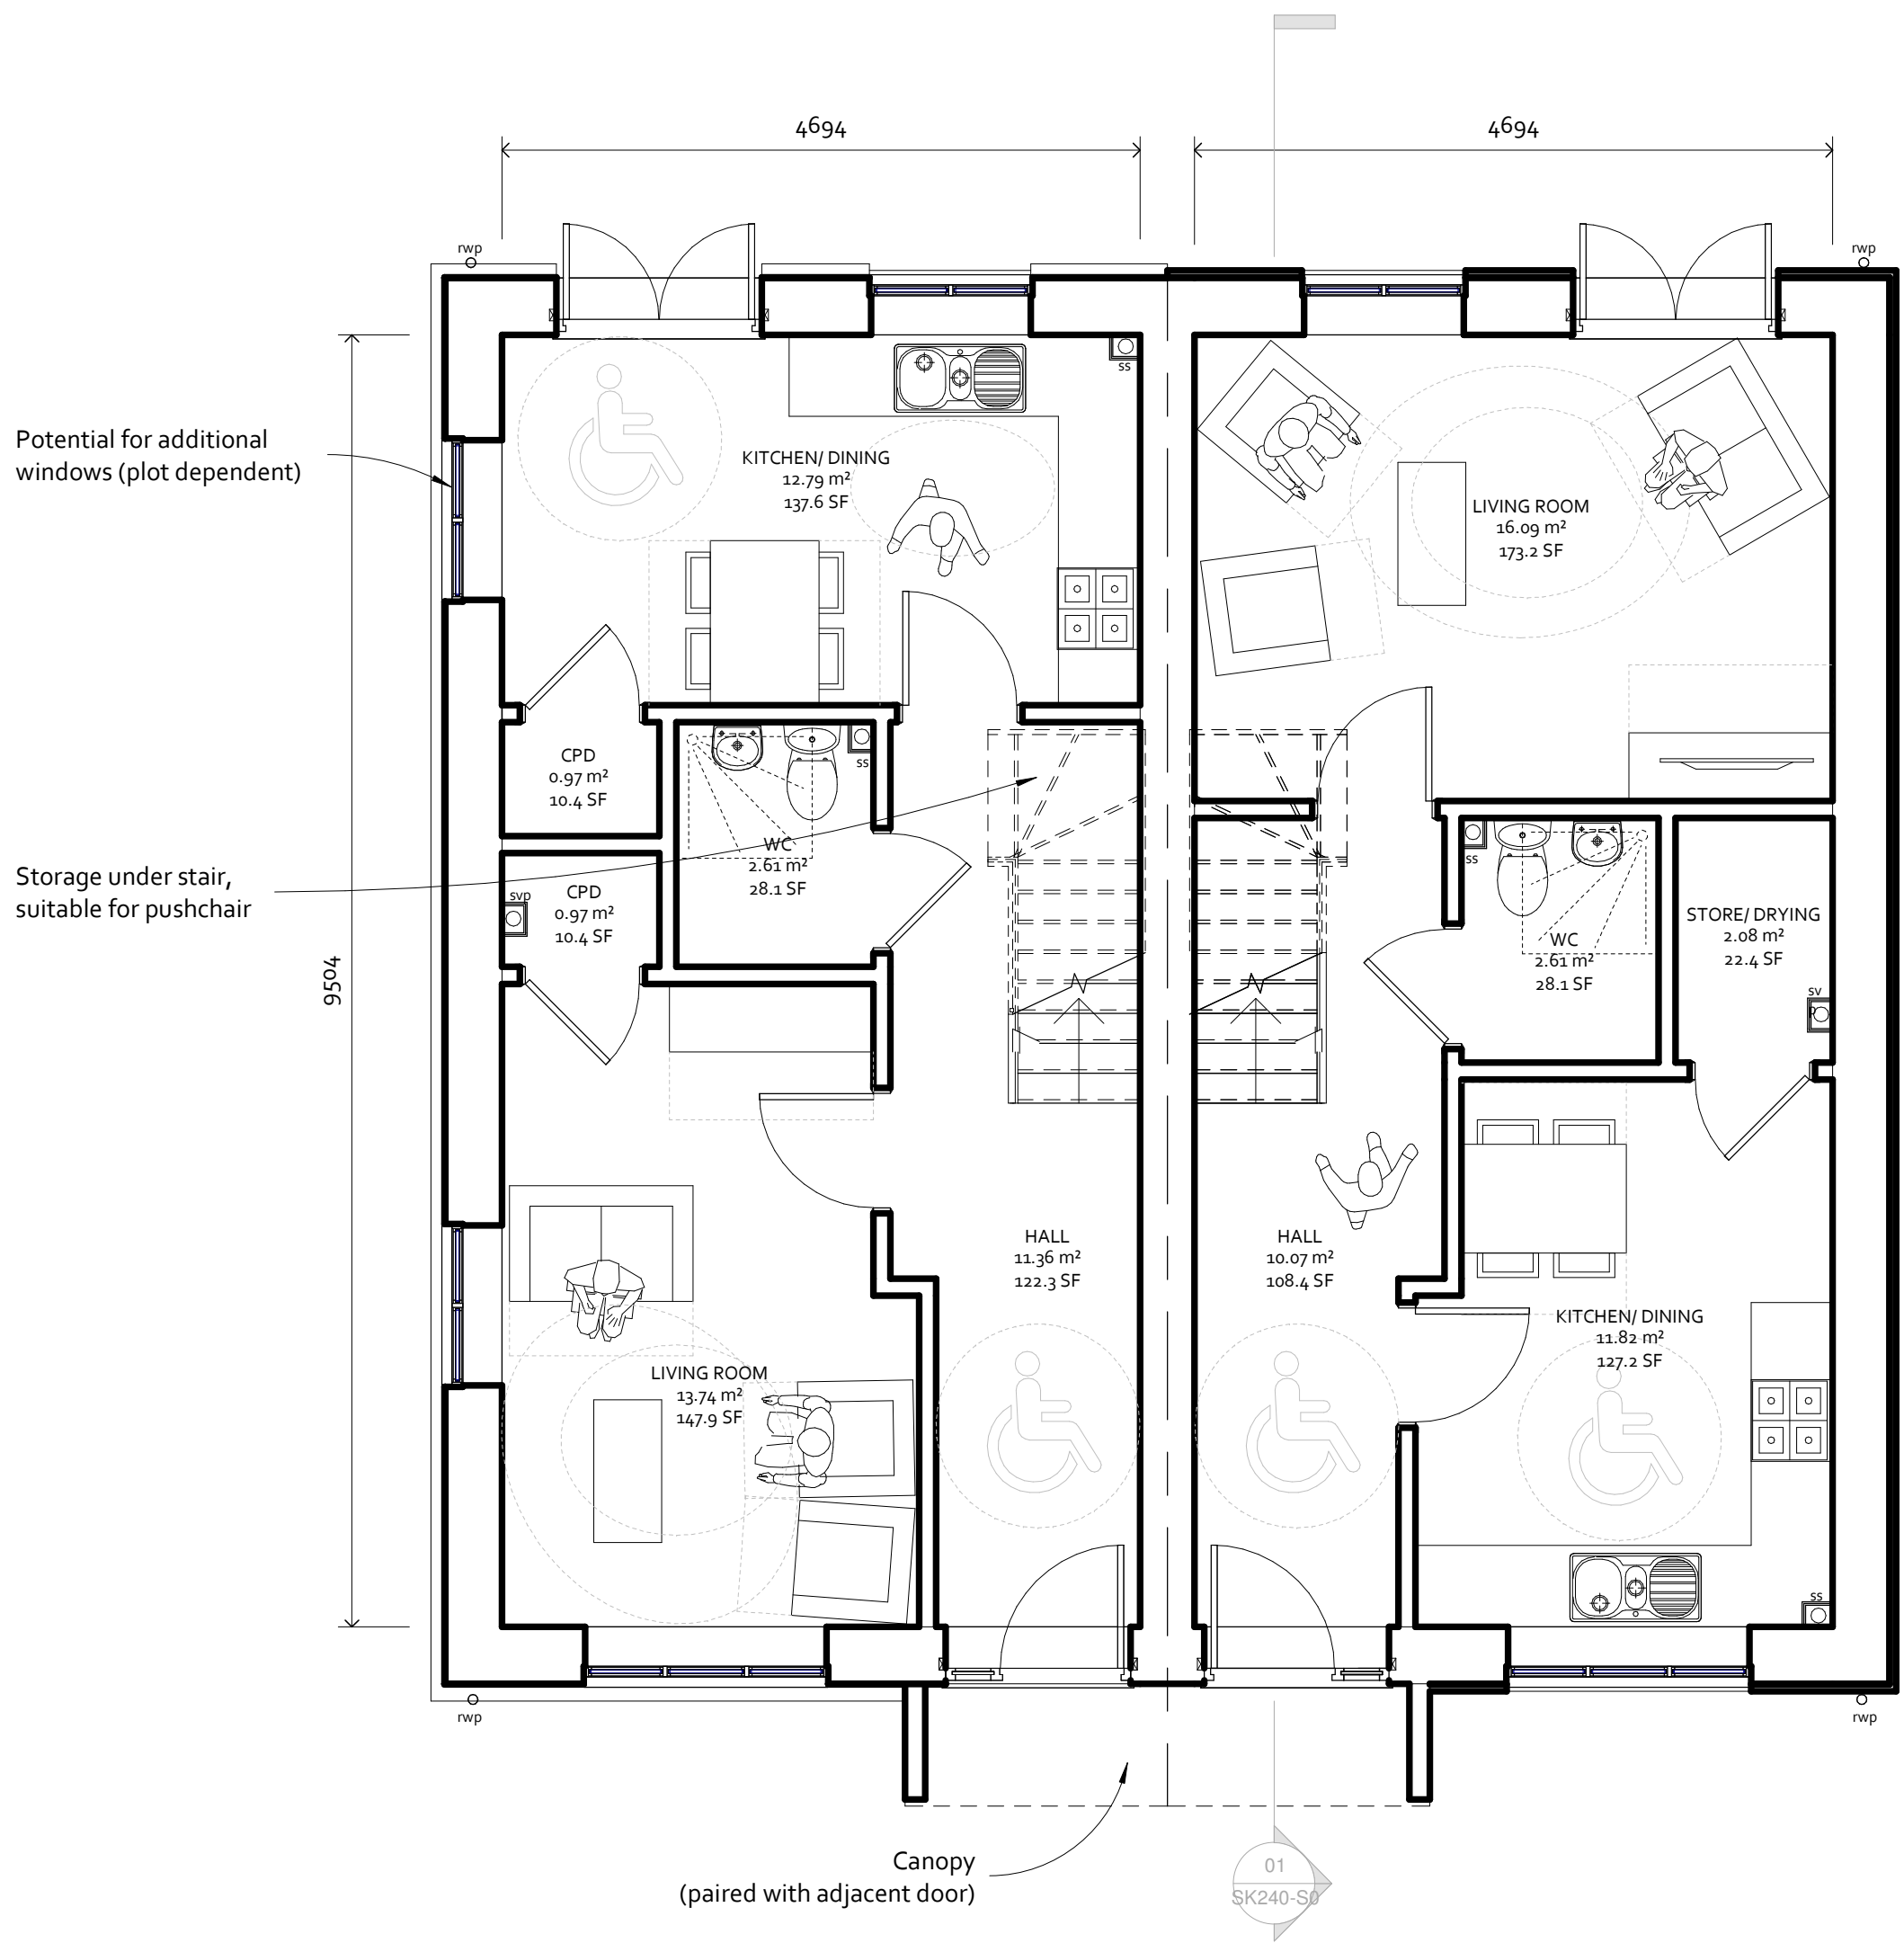


Ground Floor Plan

1 : 50

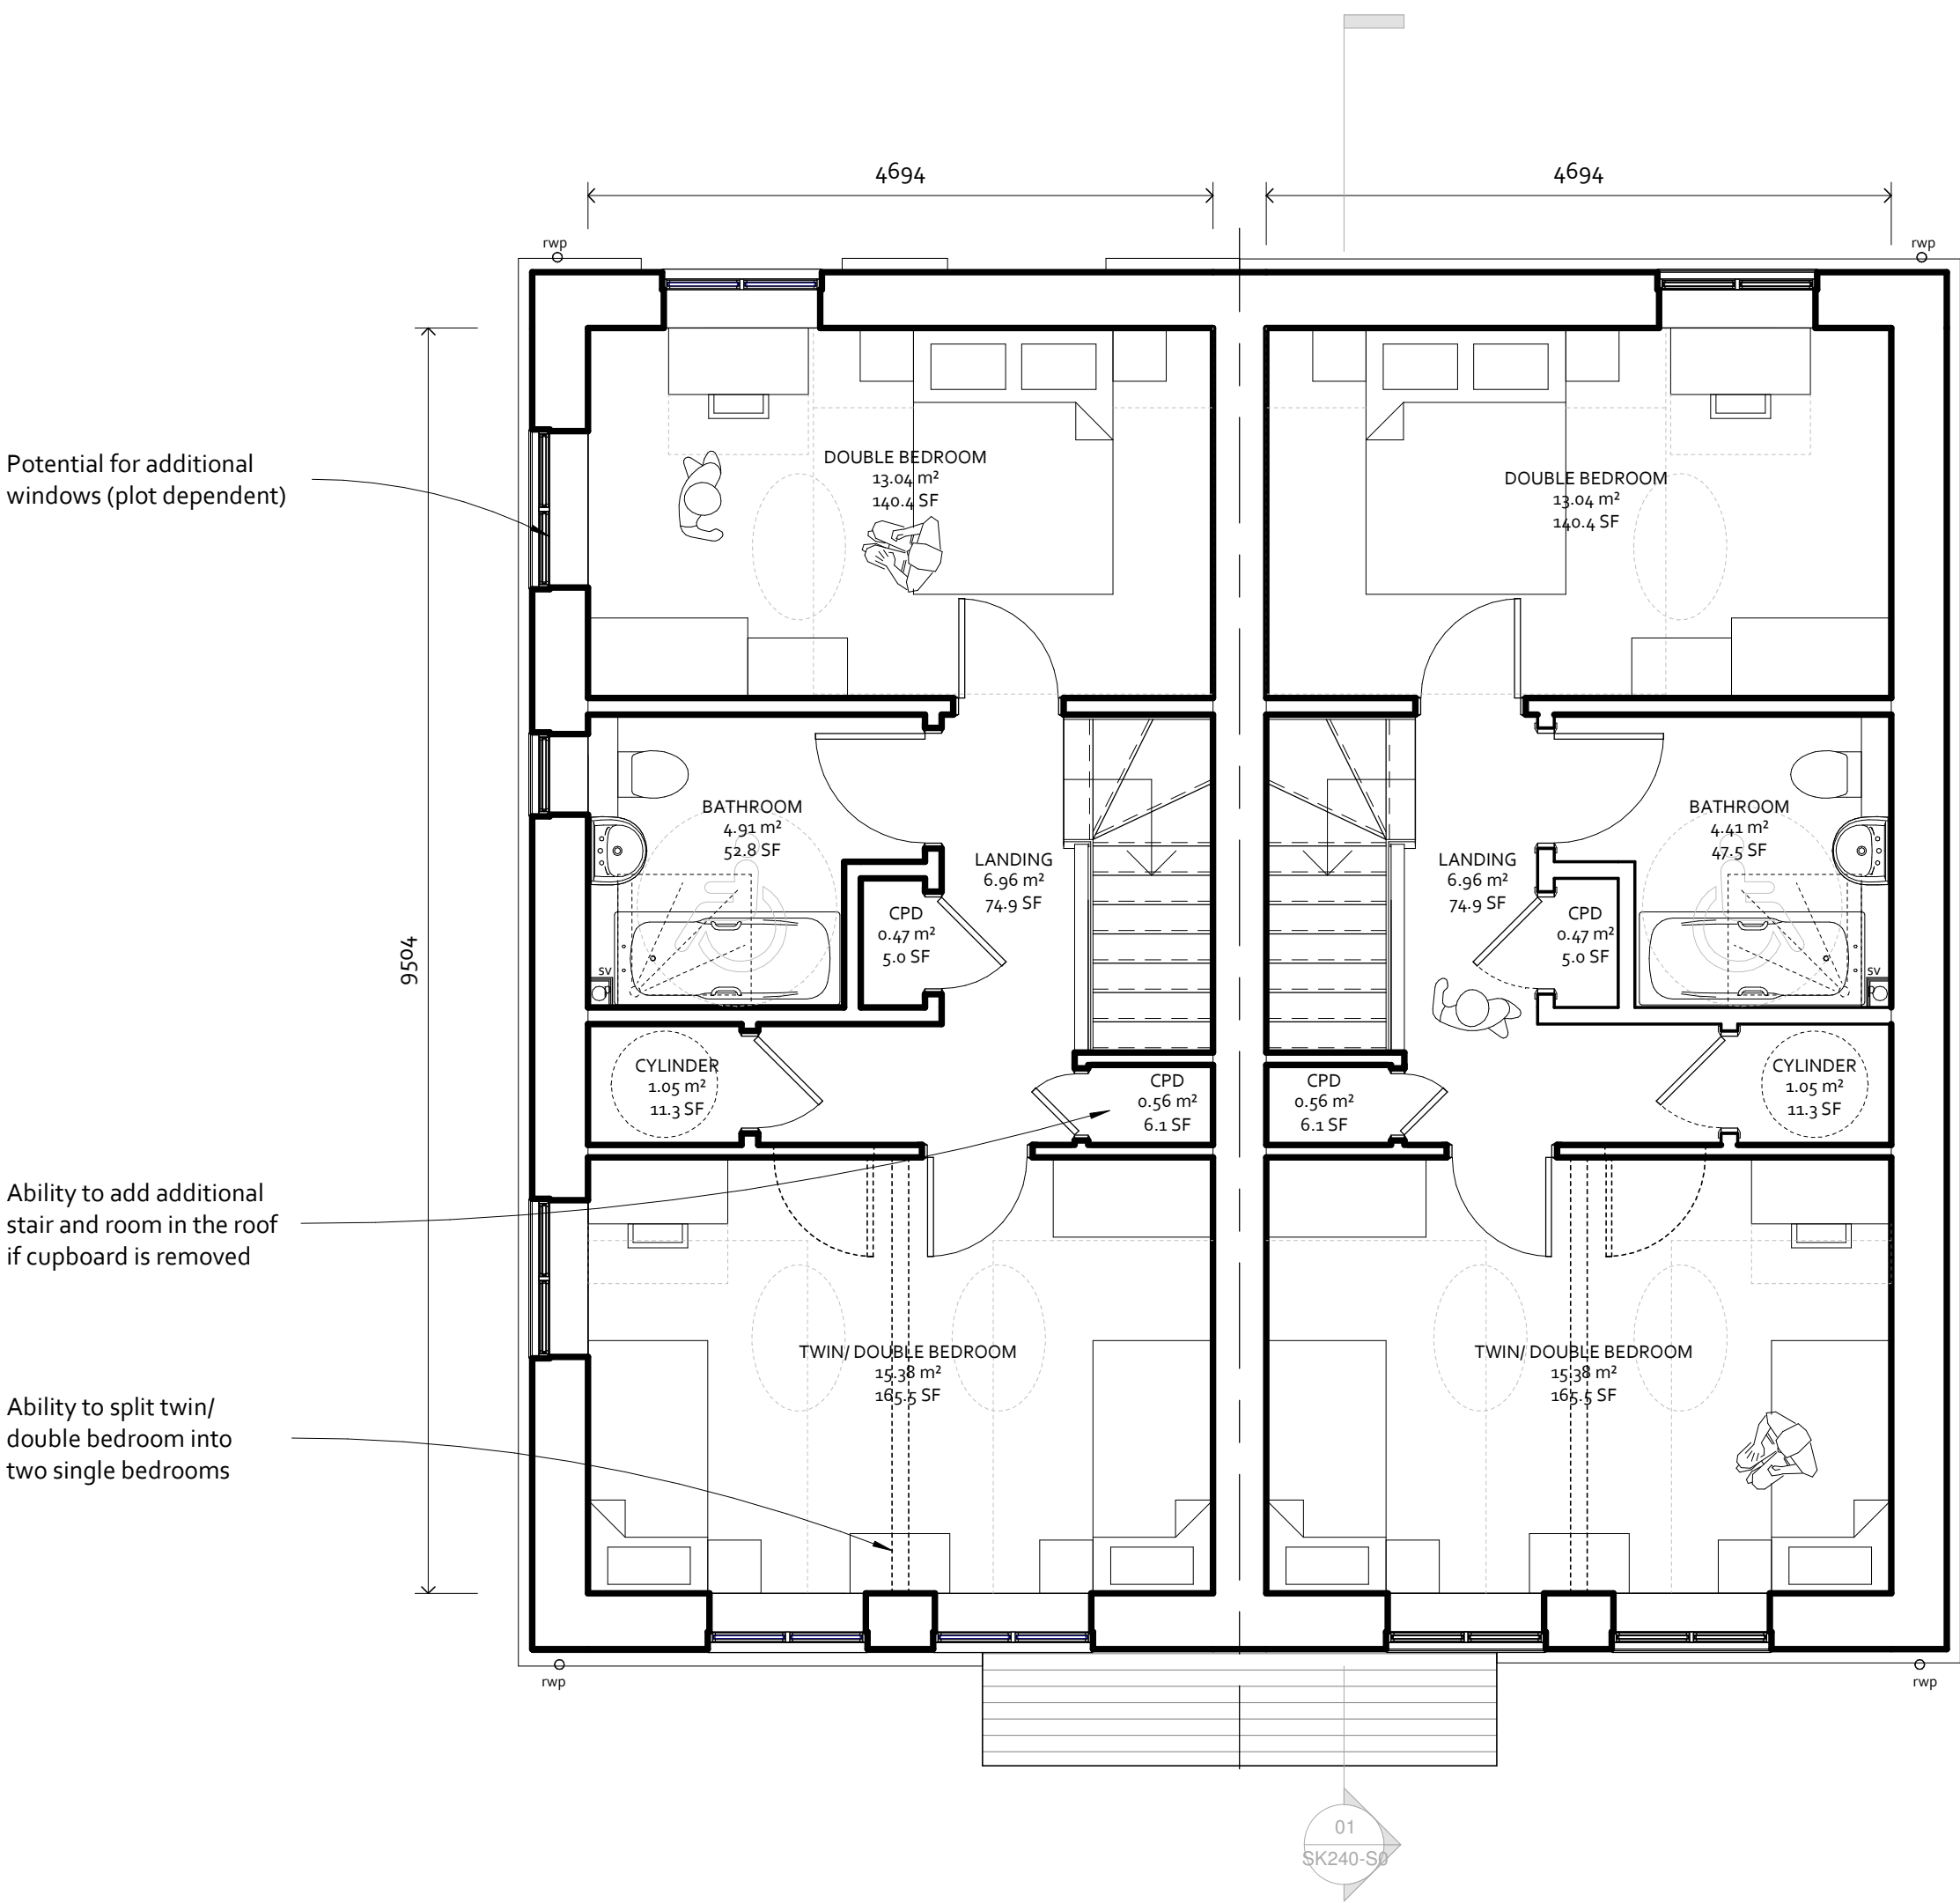

First Floor Plan

1 : 50

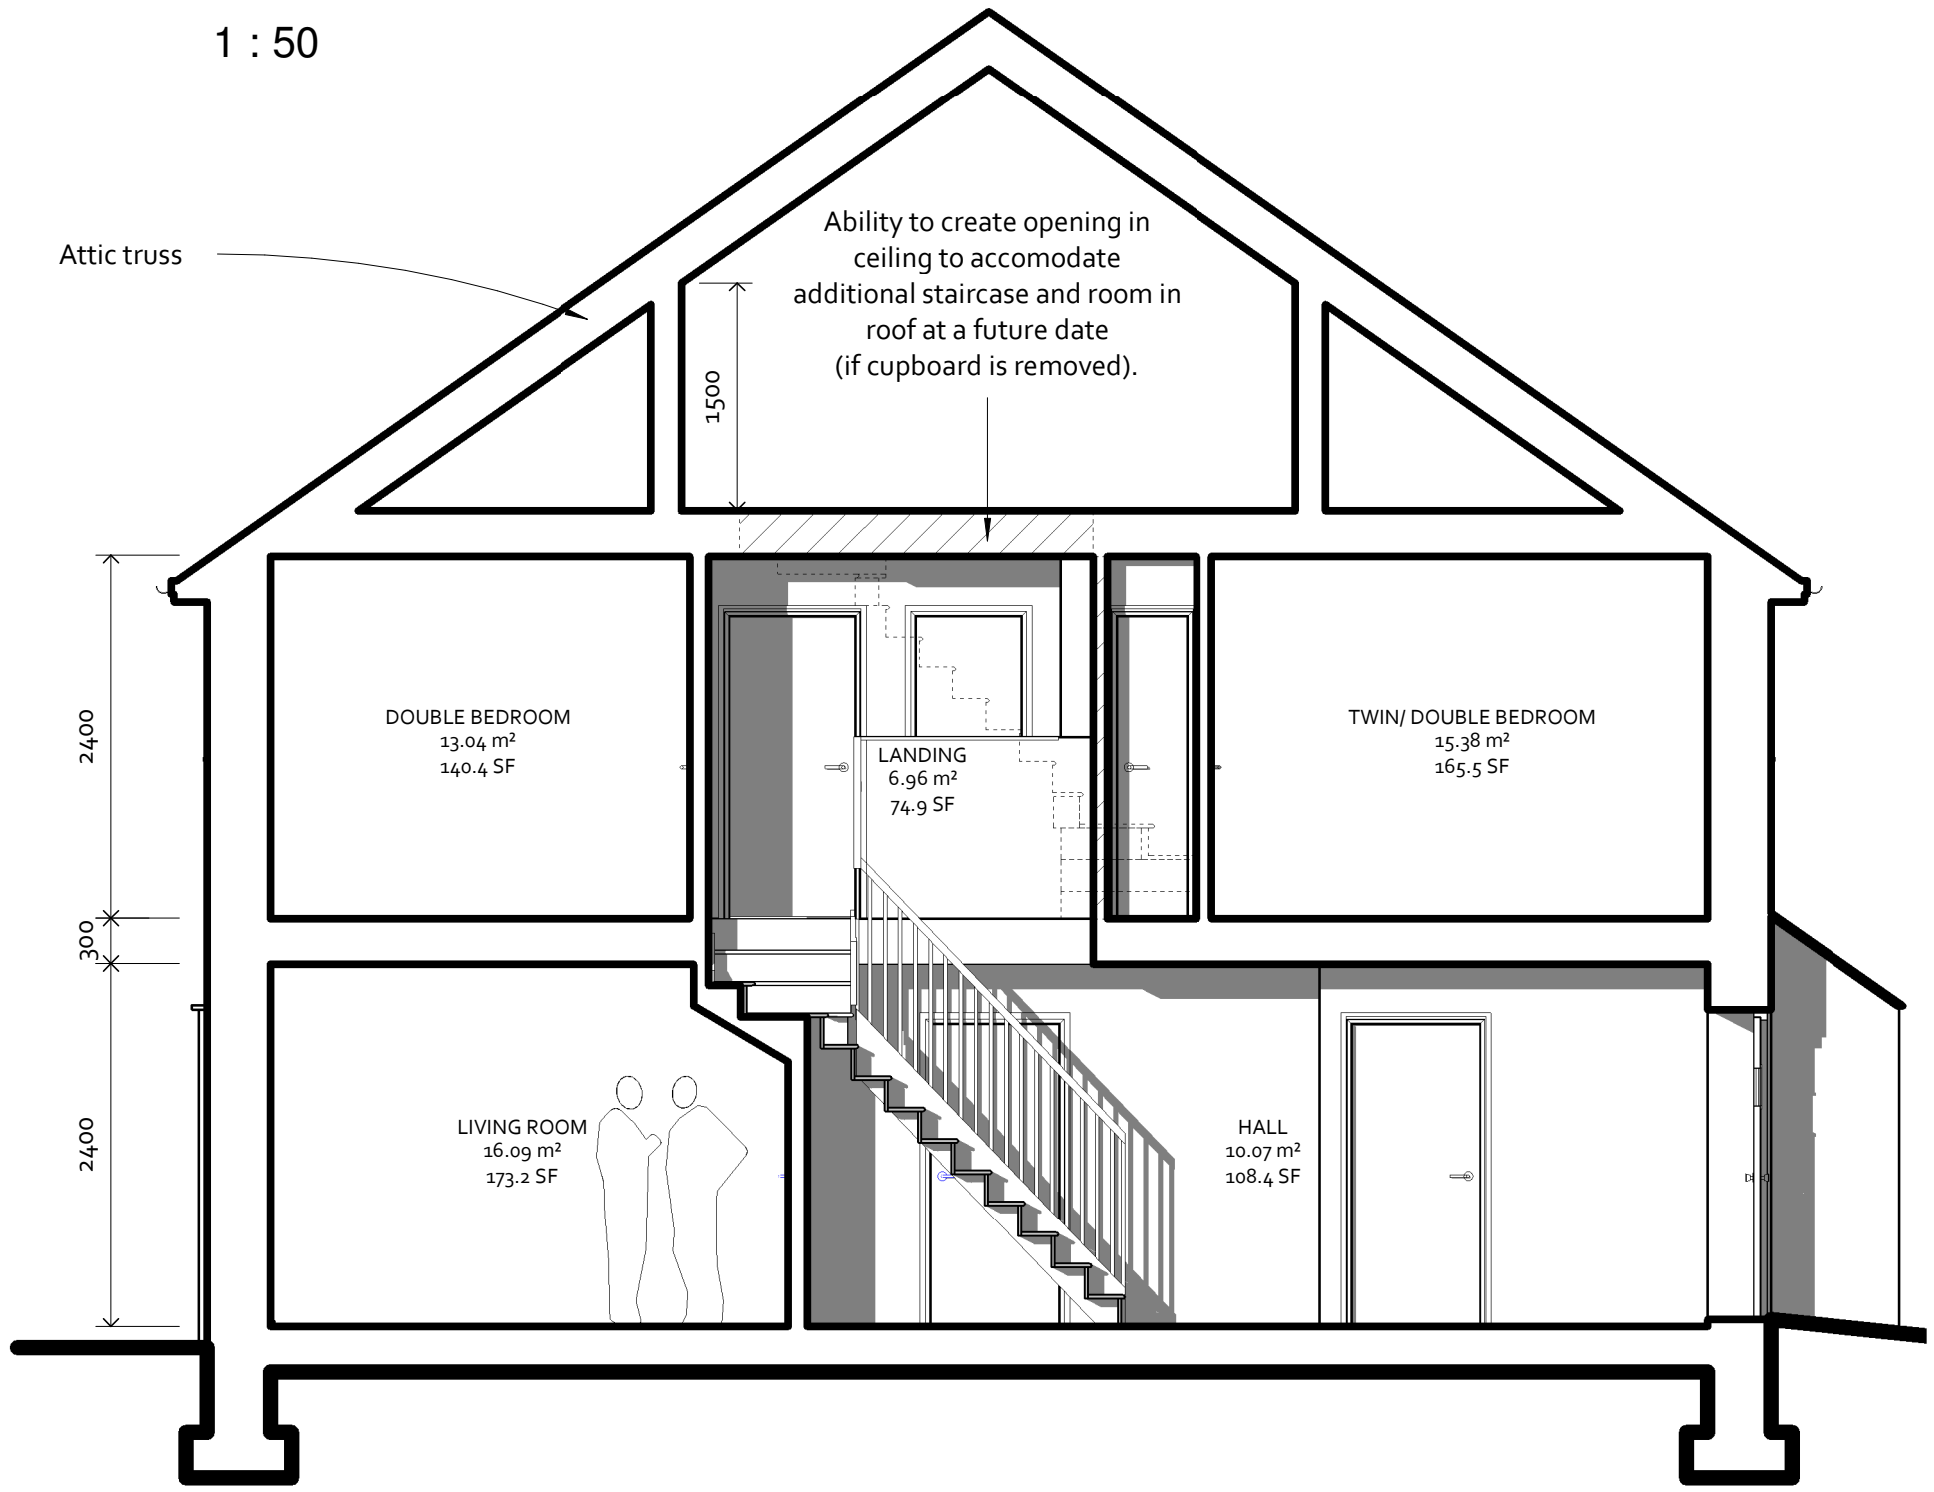

Section AA

1 : 50

Contractors to check all dimensions on drawings.
Any discrepancies must be reported to KTA or the contract administrator before proceeding.
Do not scale from planning drawings, work to figured dimensions.
This drawing must be read in conjunction with all relevant consultants drawings.
This drawing is © KTA.

Revision Schedule			
Revision Number	Revision Date	Revision Description	Issued/ Authorised by
P1	FEB 2020	DRAFT ISSUE	

HOUSETYPE C

2 Bed 4 Person
Semi Detached

Part M(4) Category 2

**2B/ 4P Housetype C - Front Entrance
GIA 89.2m²**

Minimum GIA = 79m²
(Technical housing standards - nationally described space standard)

DRAFT ISSUE

KTA
Architects | Urban Designers

Kensington Court, Woodwater Park, Pynes Hill,
Exeter, EX2 5TY

Tel: 01392 360338
Email: kt@kta.uk.com
Web: www.kta.uk.com

Project
**Ennor Housing,
Isles of Scilly**

Title
**Housetype C -
Typical Plans**
as proposed

Author MC Checked by AC

Date 28/02/2020 10:40:25 Scale 1 : 50 @ A1


Project 2002 Status Pre Construction

Drawing number
SC-KT-XX-XX-DR-A-2002-SK240-S0 -P1

OMF 73 - Issue 3 - 08/08/19


Elevation Variation 01

Elevation Variation 02

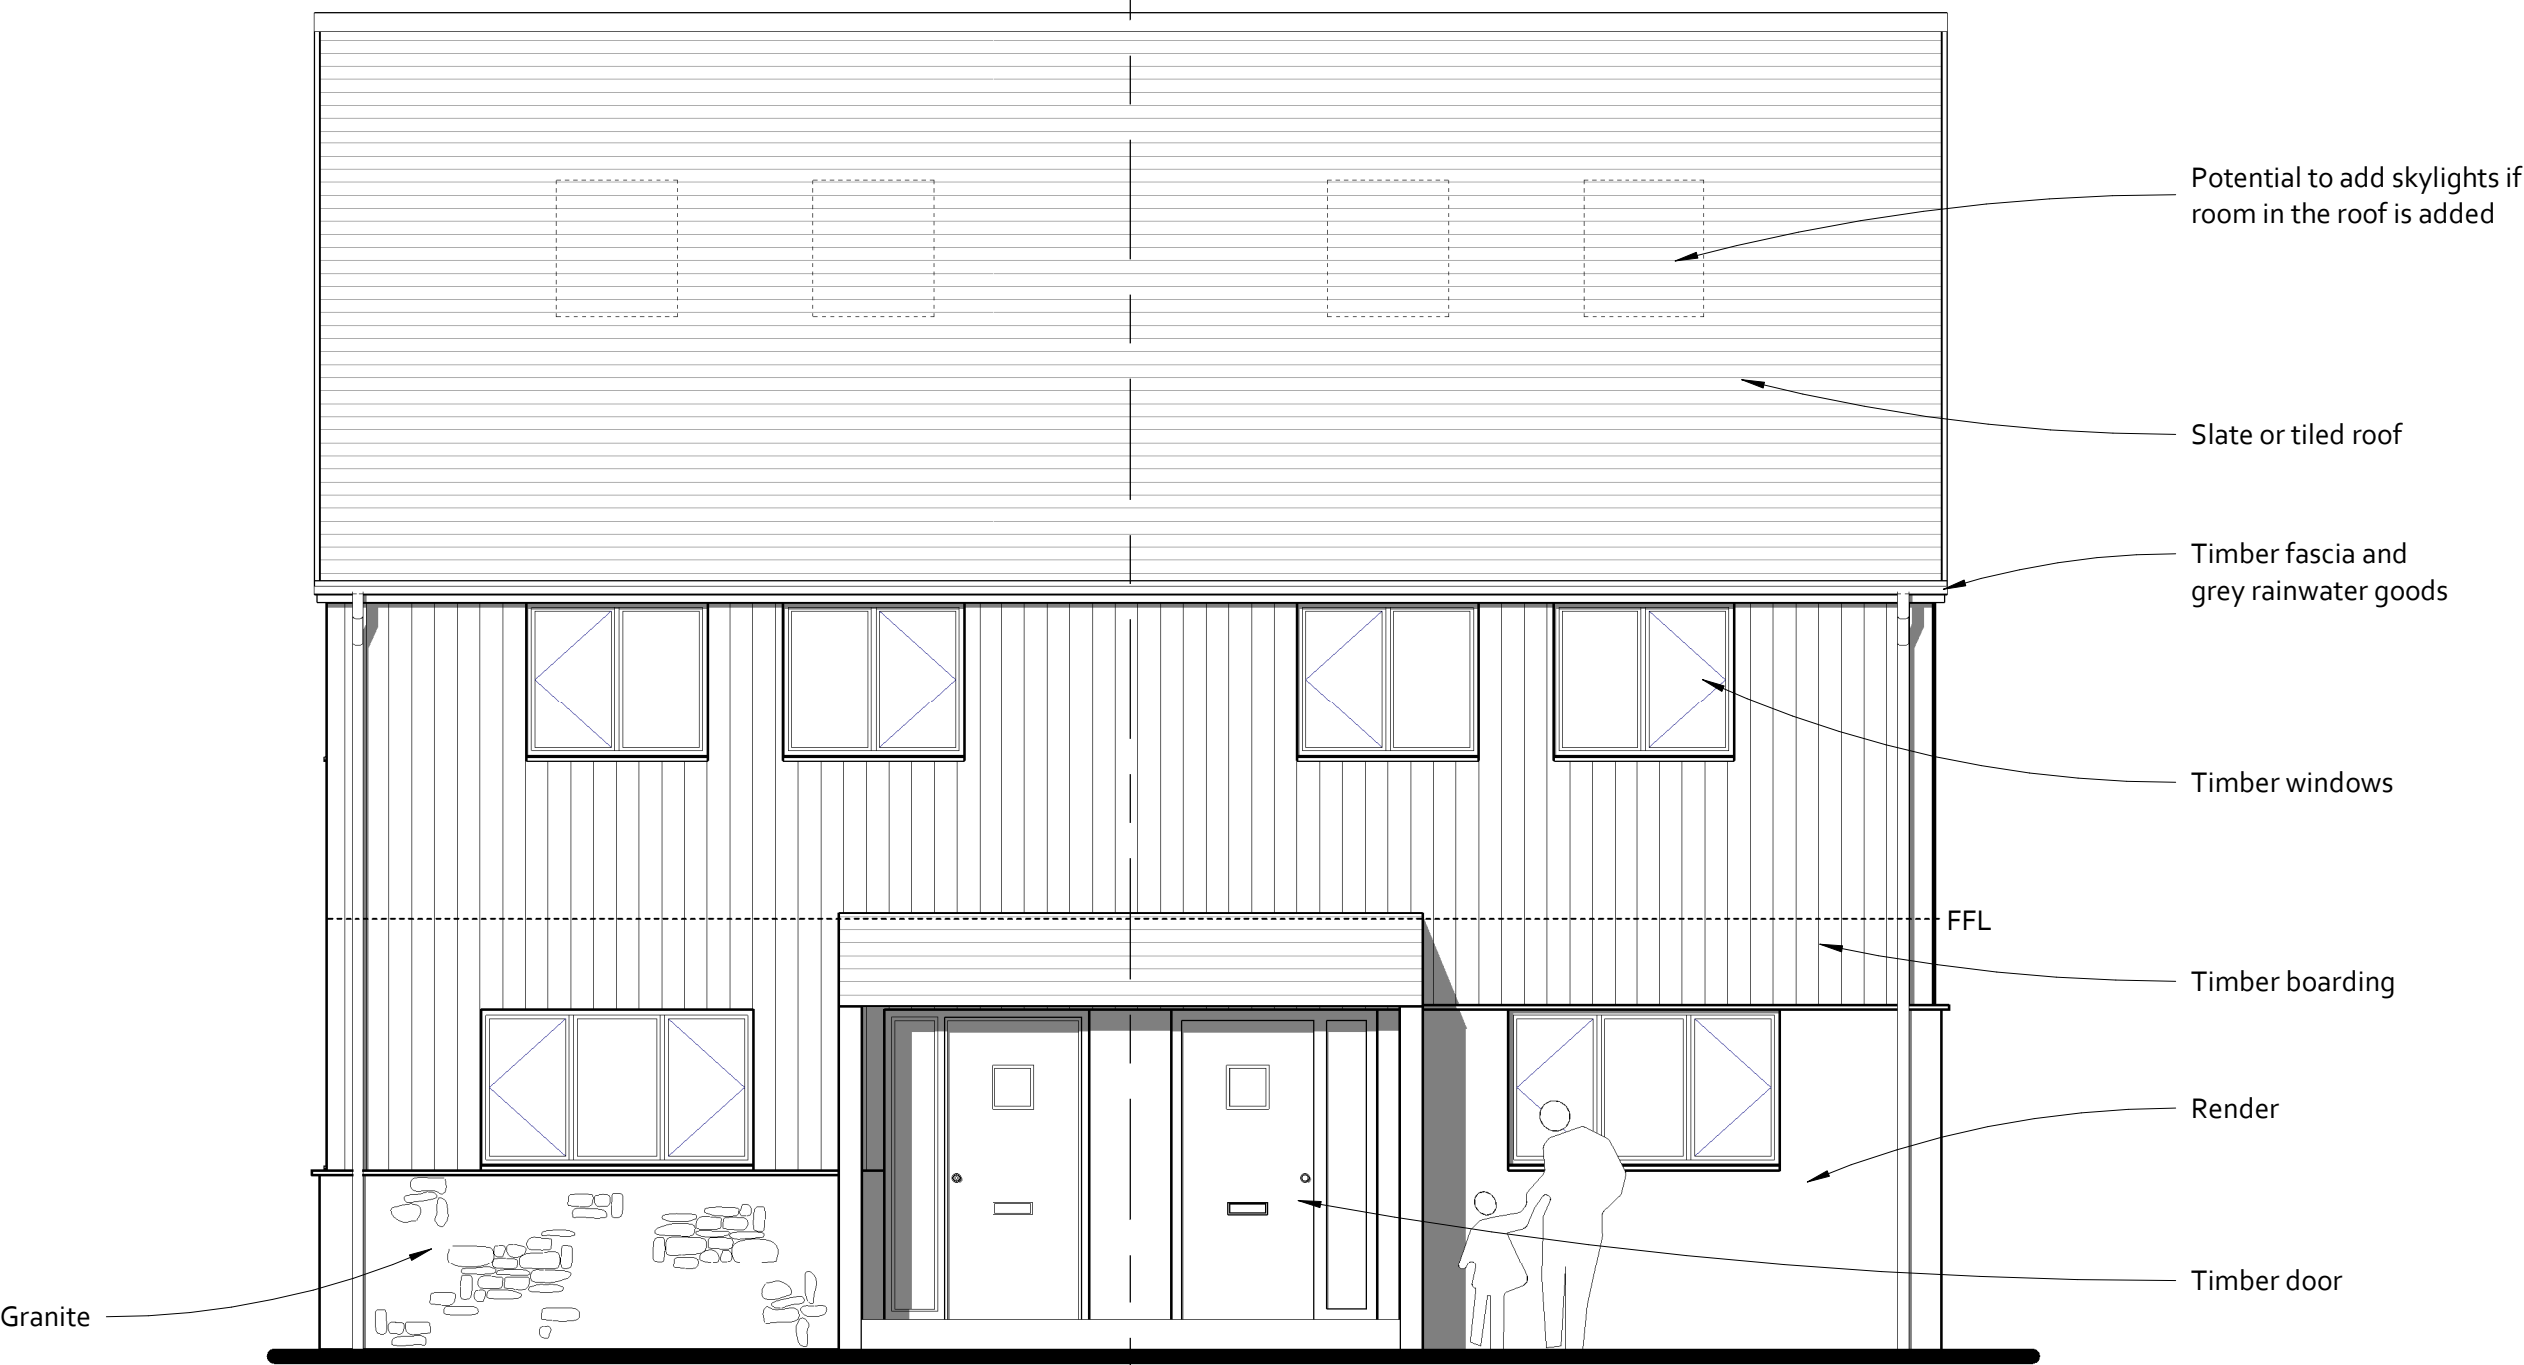

Front Elevation

1 : 50

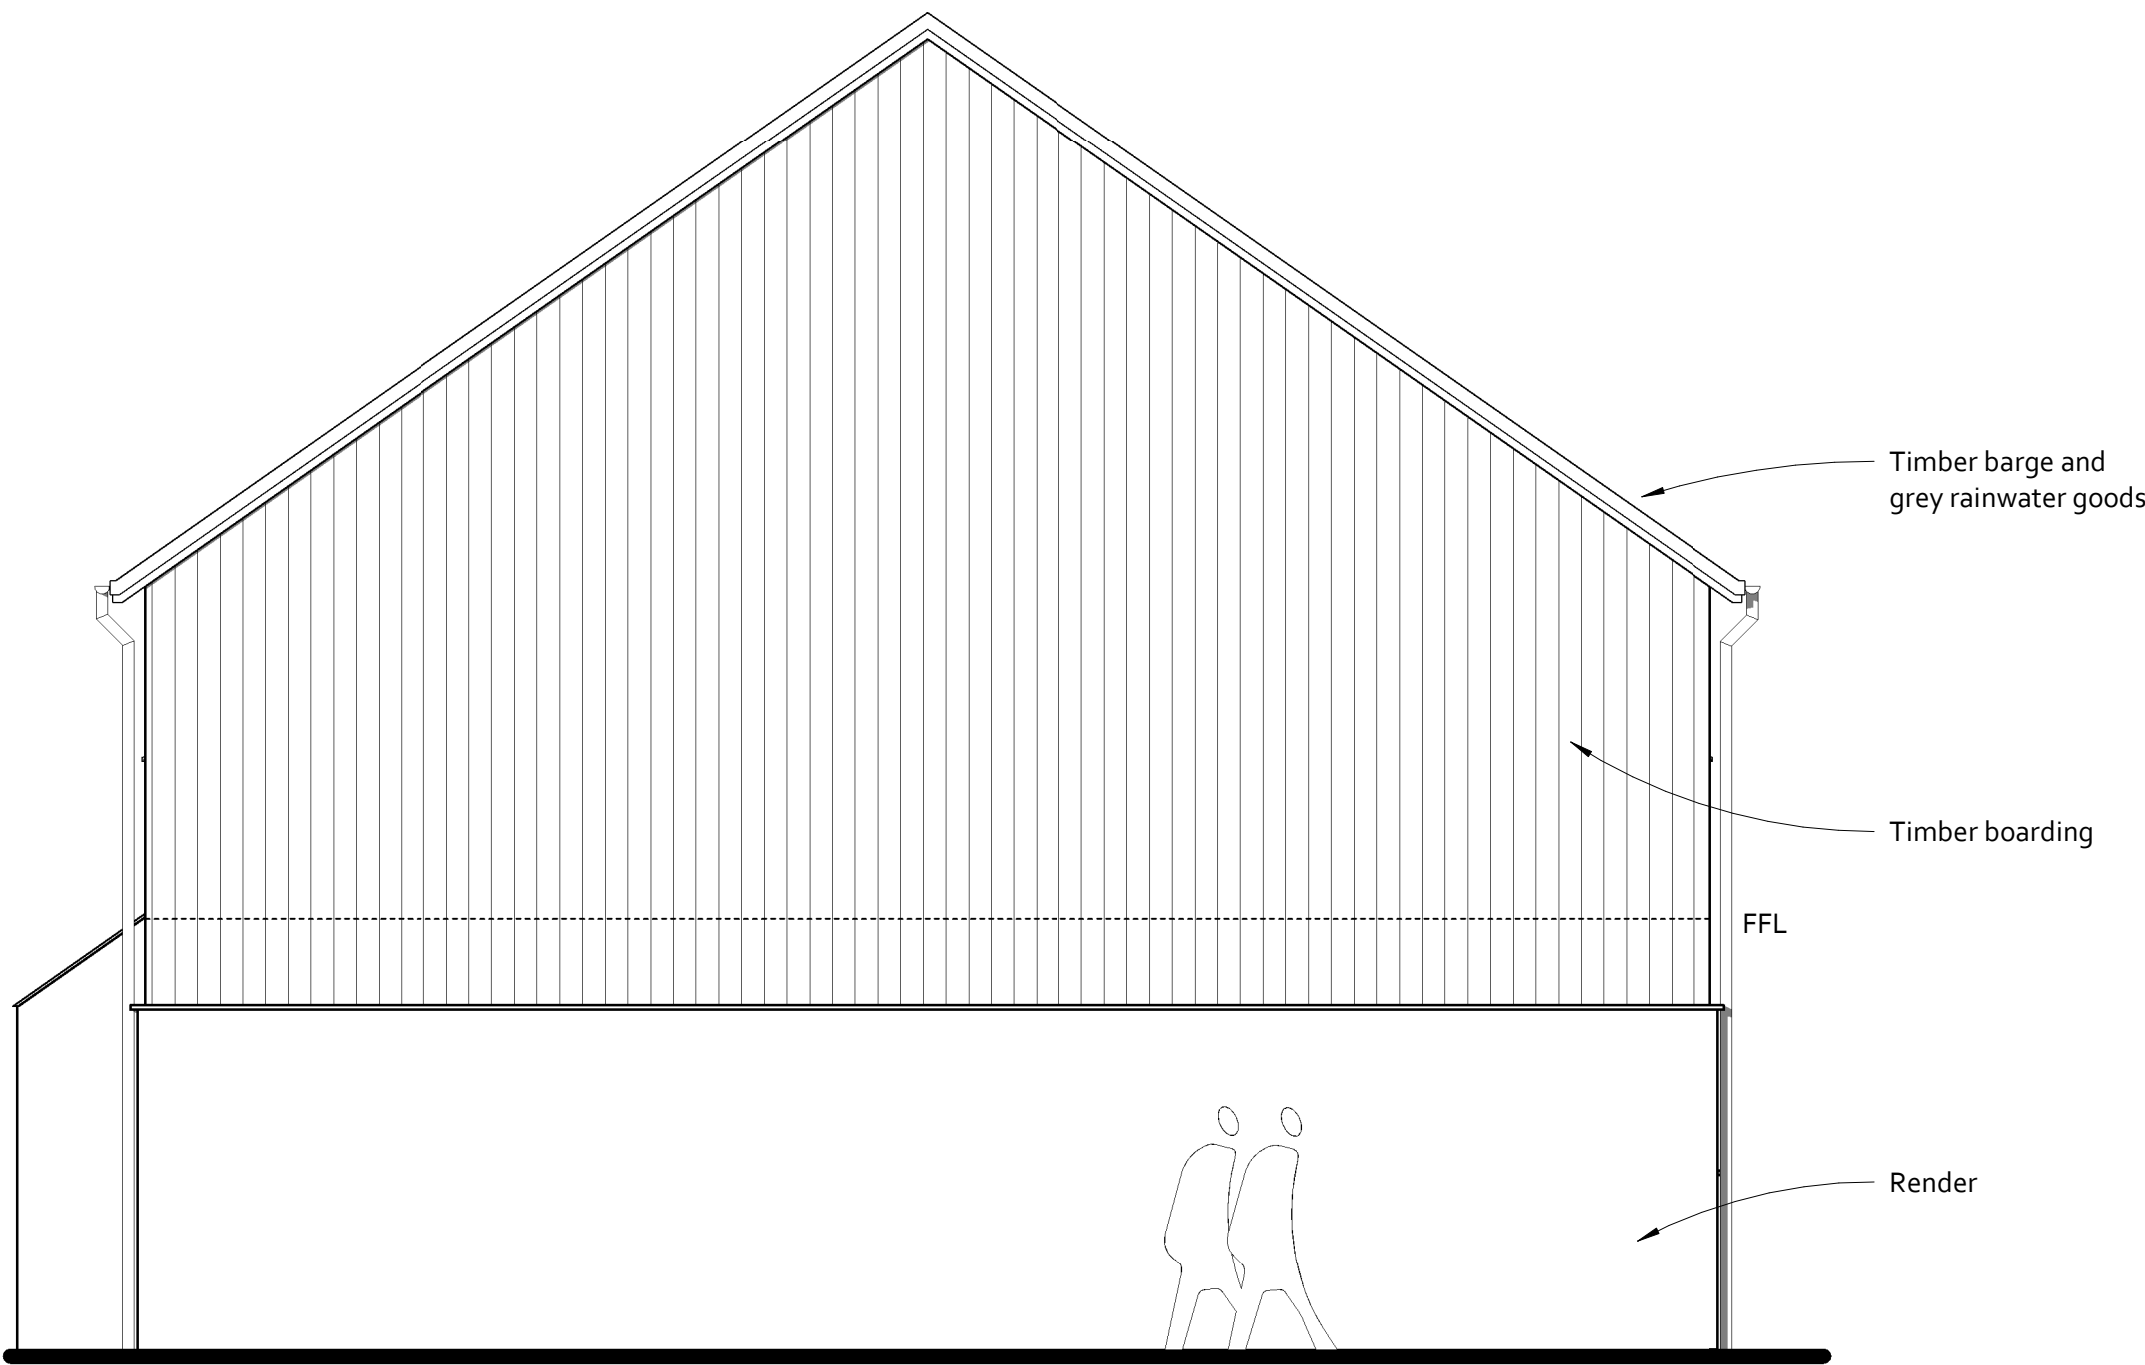


Side Elevation A

1 : 50

Elevation Variation 02


Elevation Variation 01

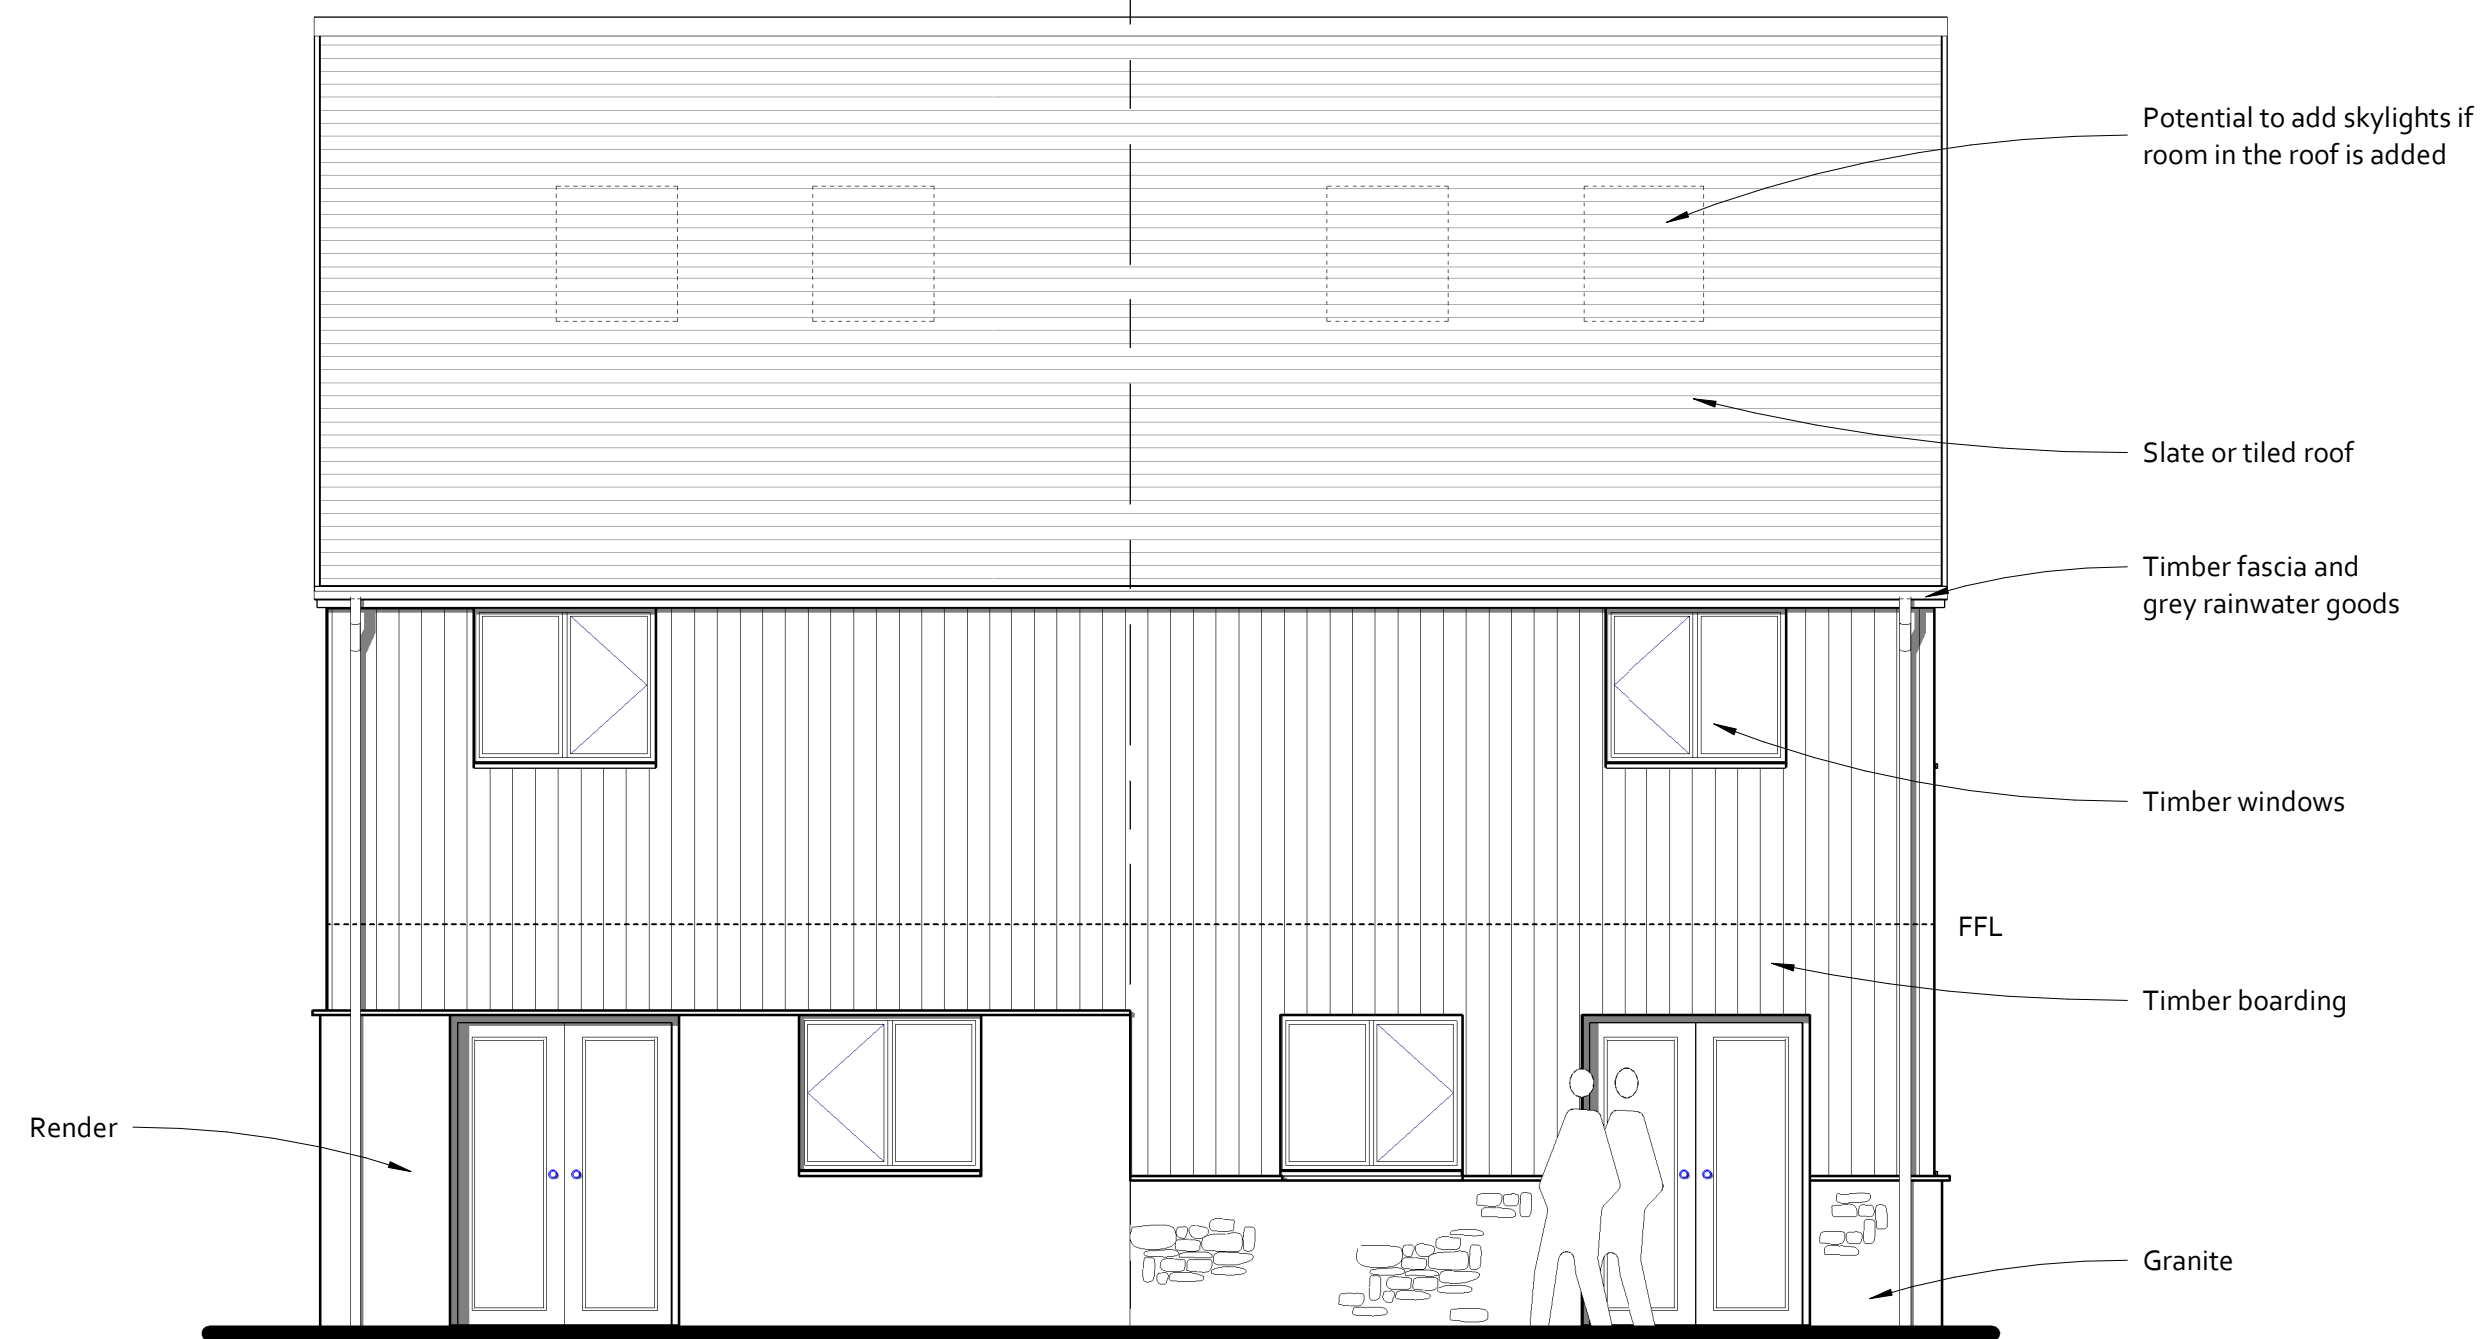

Rear Elevation

1 : 50

Elevation Variation 02

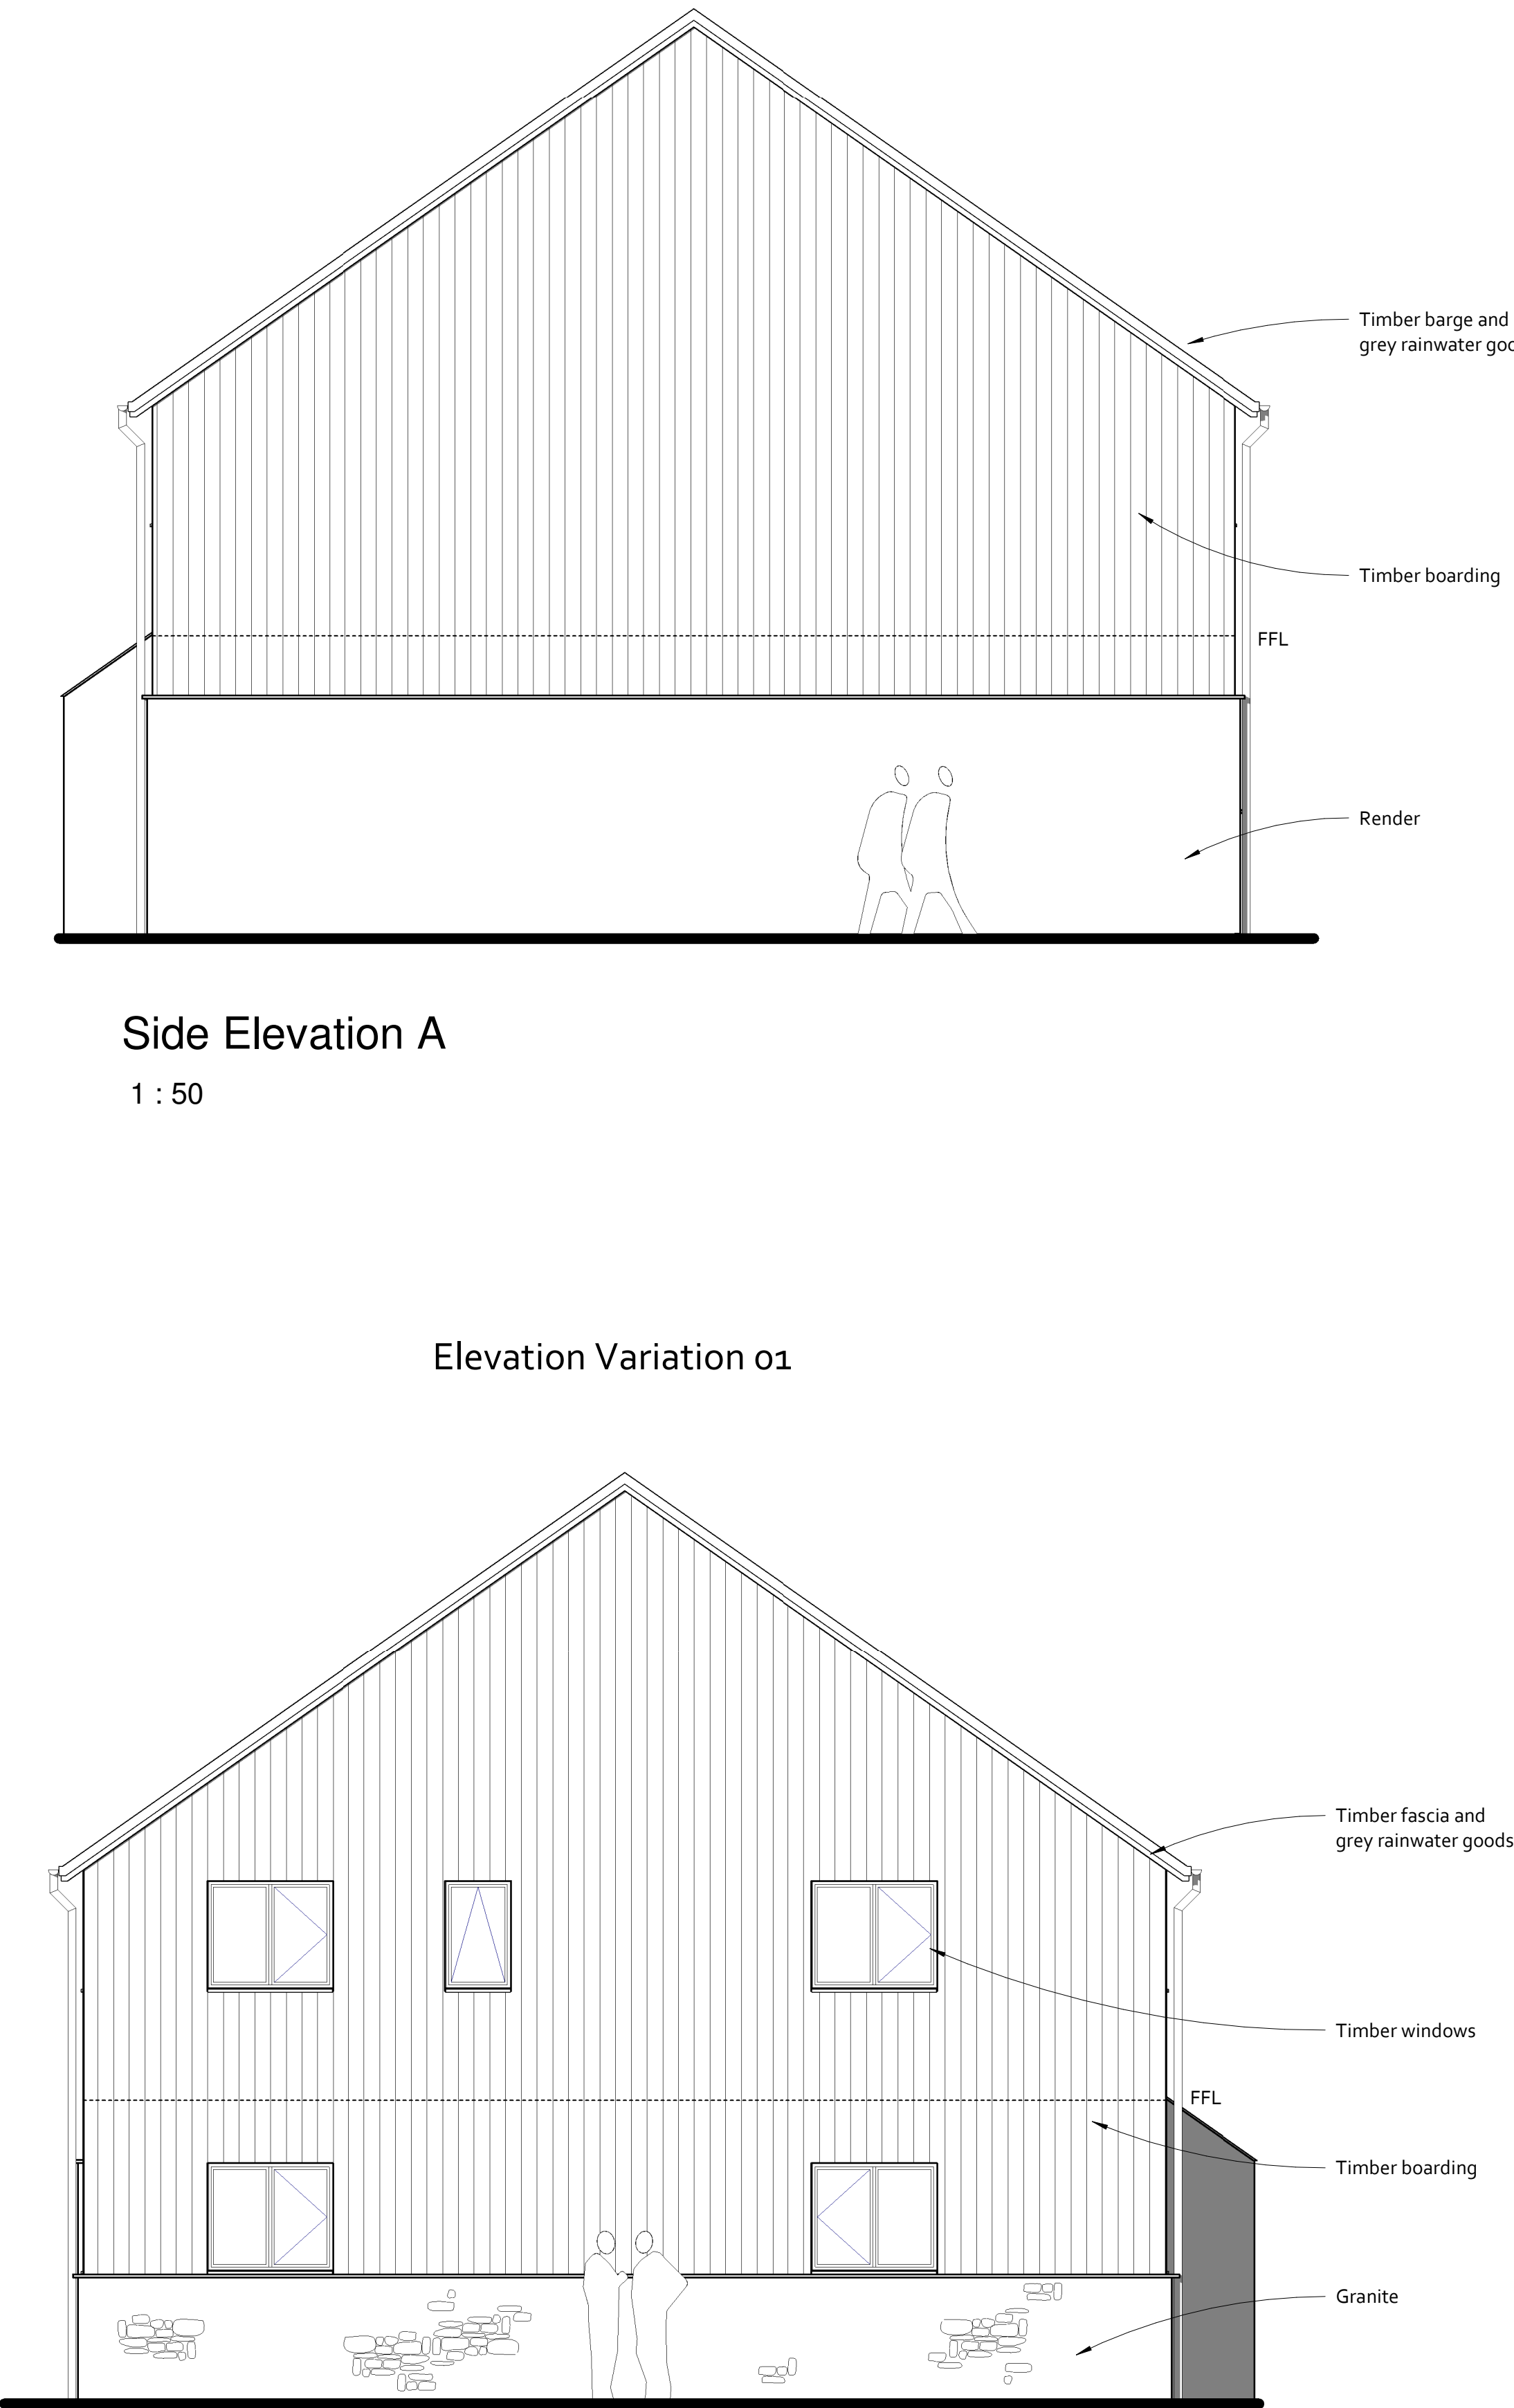

Side Elevaton B

1 : 50

Contractors to check all dimensions on drawings.
Any discrepancies must be reported to KTA or the contract administrator before proceeding.
Do not scale from planning drawings, work to figured dimensions.
This drawing must be read in conjunction with all relevant consultants drawings.
This drawing is © KTA.

Revision Schedule			
Revision Number	Revision Date	Revision Description	Issued/ Authorised by
P1	FEB 2020	DRAFT ISSUE	

HOUSETYPE C
2 Bed 4 Person
Semi Detached

Part M(4) Category 2

2B/ 4P Housetype C - Front Entrance
GIA 89.2m²
Minimum GIA = 79m²
(Technical housing standards - nationally described space standard)

DRAFT ISSUE

KTA
Architects | Urban Designers
Kensington Court, Woodwater Park, Pynes Hill,
Exeter, EX2 5TY
Tel: 01392 360338
Email: kt@kta.uk.com
Web: www.kta.uk.com

Project
**Ennor Housing,
Isles of Scilly**

Title
**Housetype C -
Typical Elevations**
as proposed Author MC Checked by AC

Date 28/02/2020 10:39:36 Scale 1 : 50 @ A1

Project 2002 Status Pre Construction


Drawing number
SC-KT-XX-XX-DR-A-2002-SK250-S0 -P1

OMF 73 - Issue 3 - 08/08/19



Plan Variation 01

Plan Variation 02

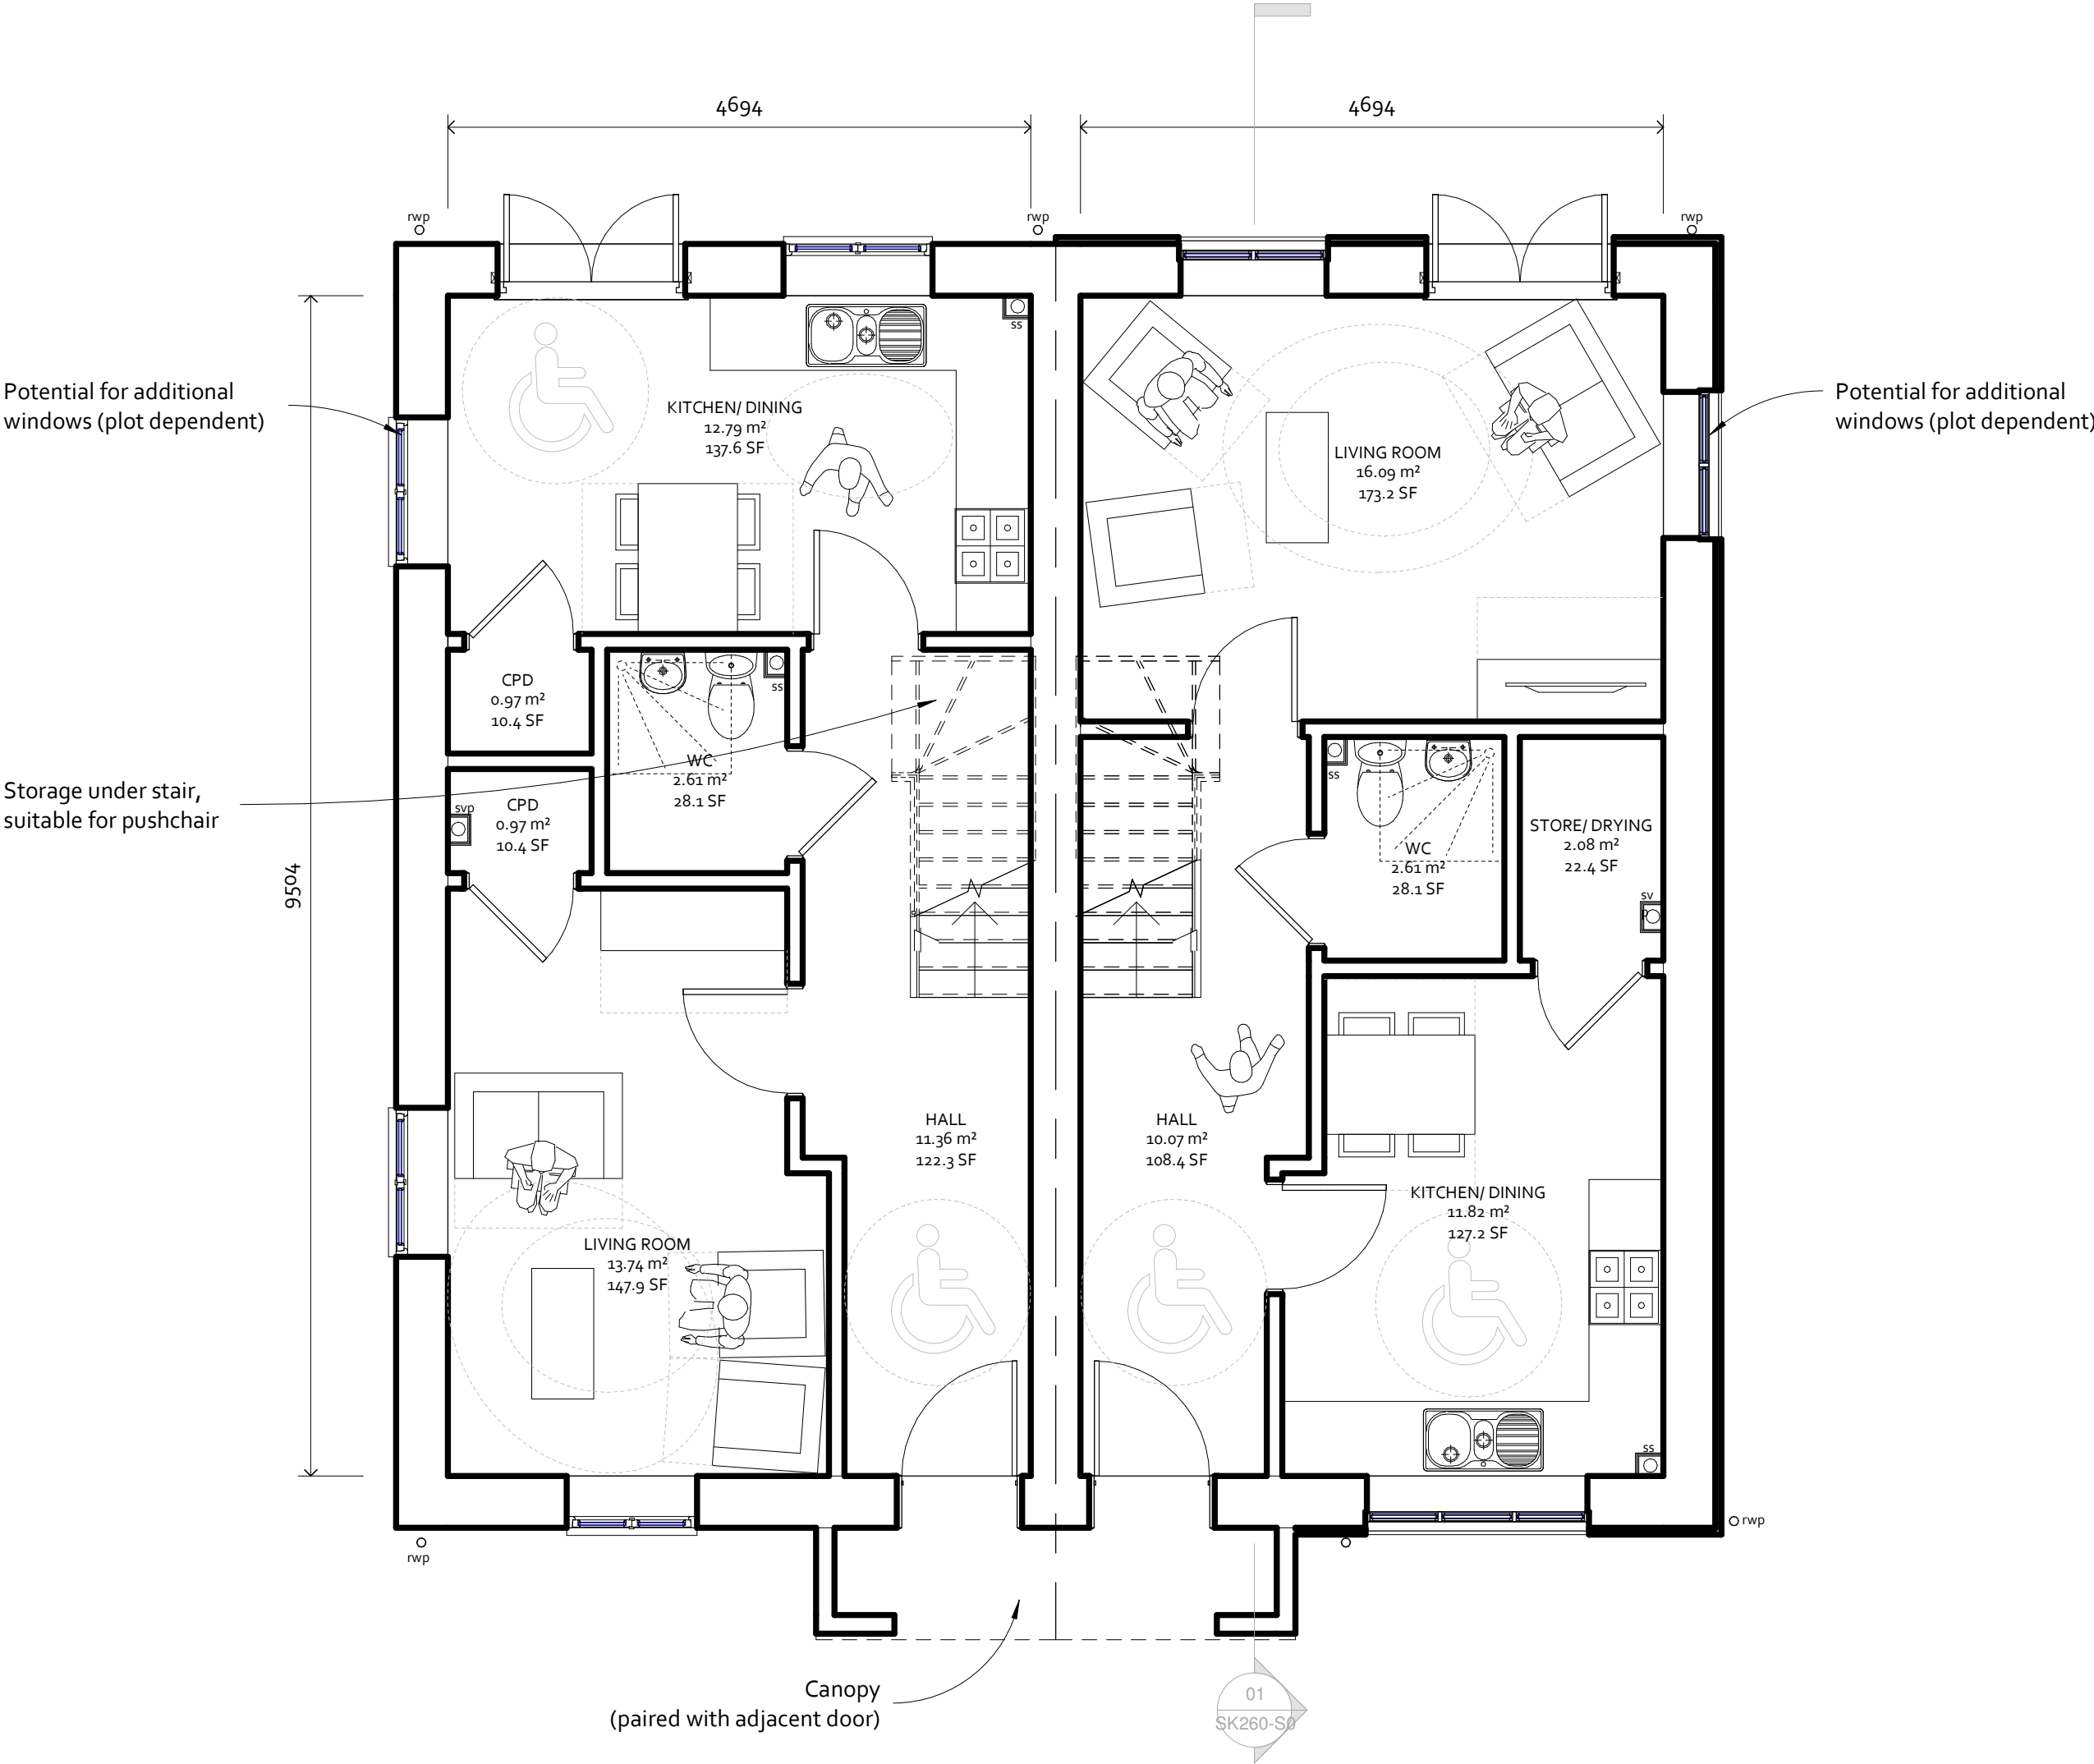


Ground Floor Plan

1 : 50




Potential for additional windows (plot dependent)

Ability to split twin/ double bedroom into two single bedrooms

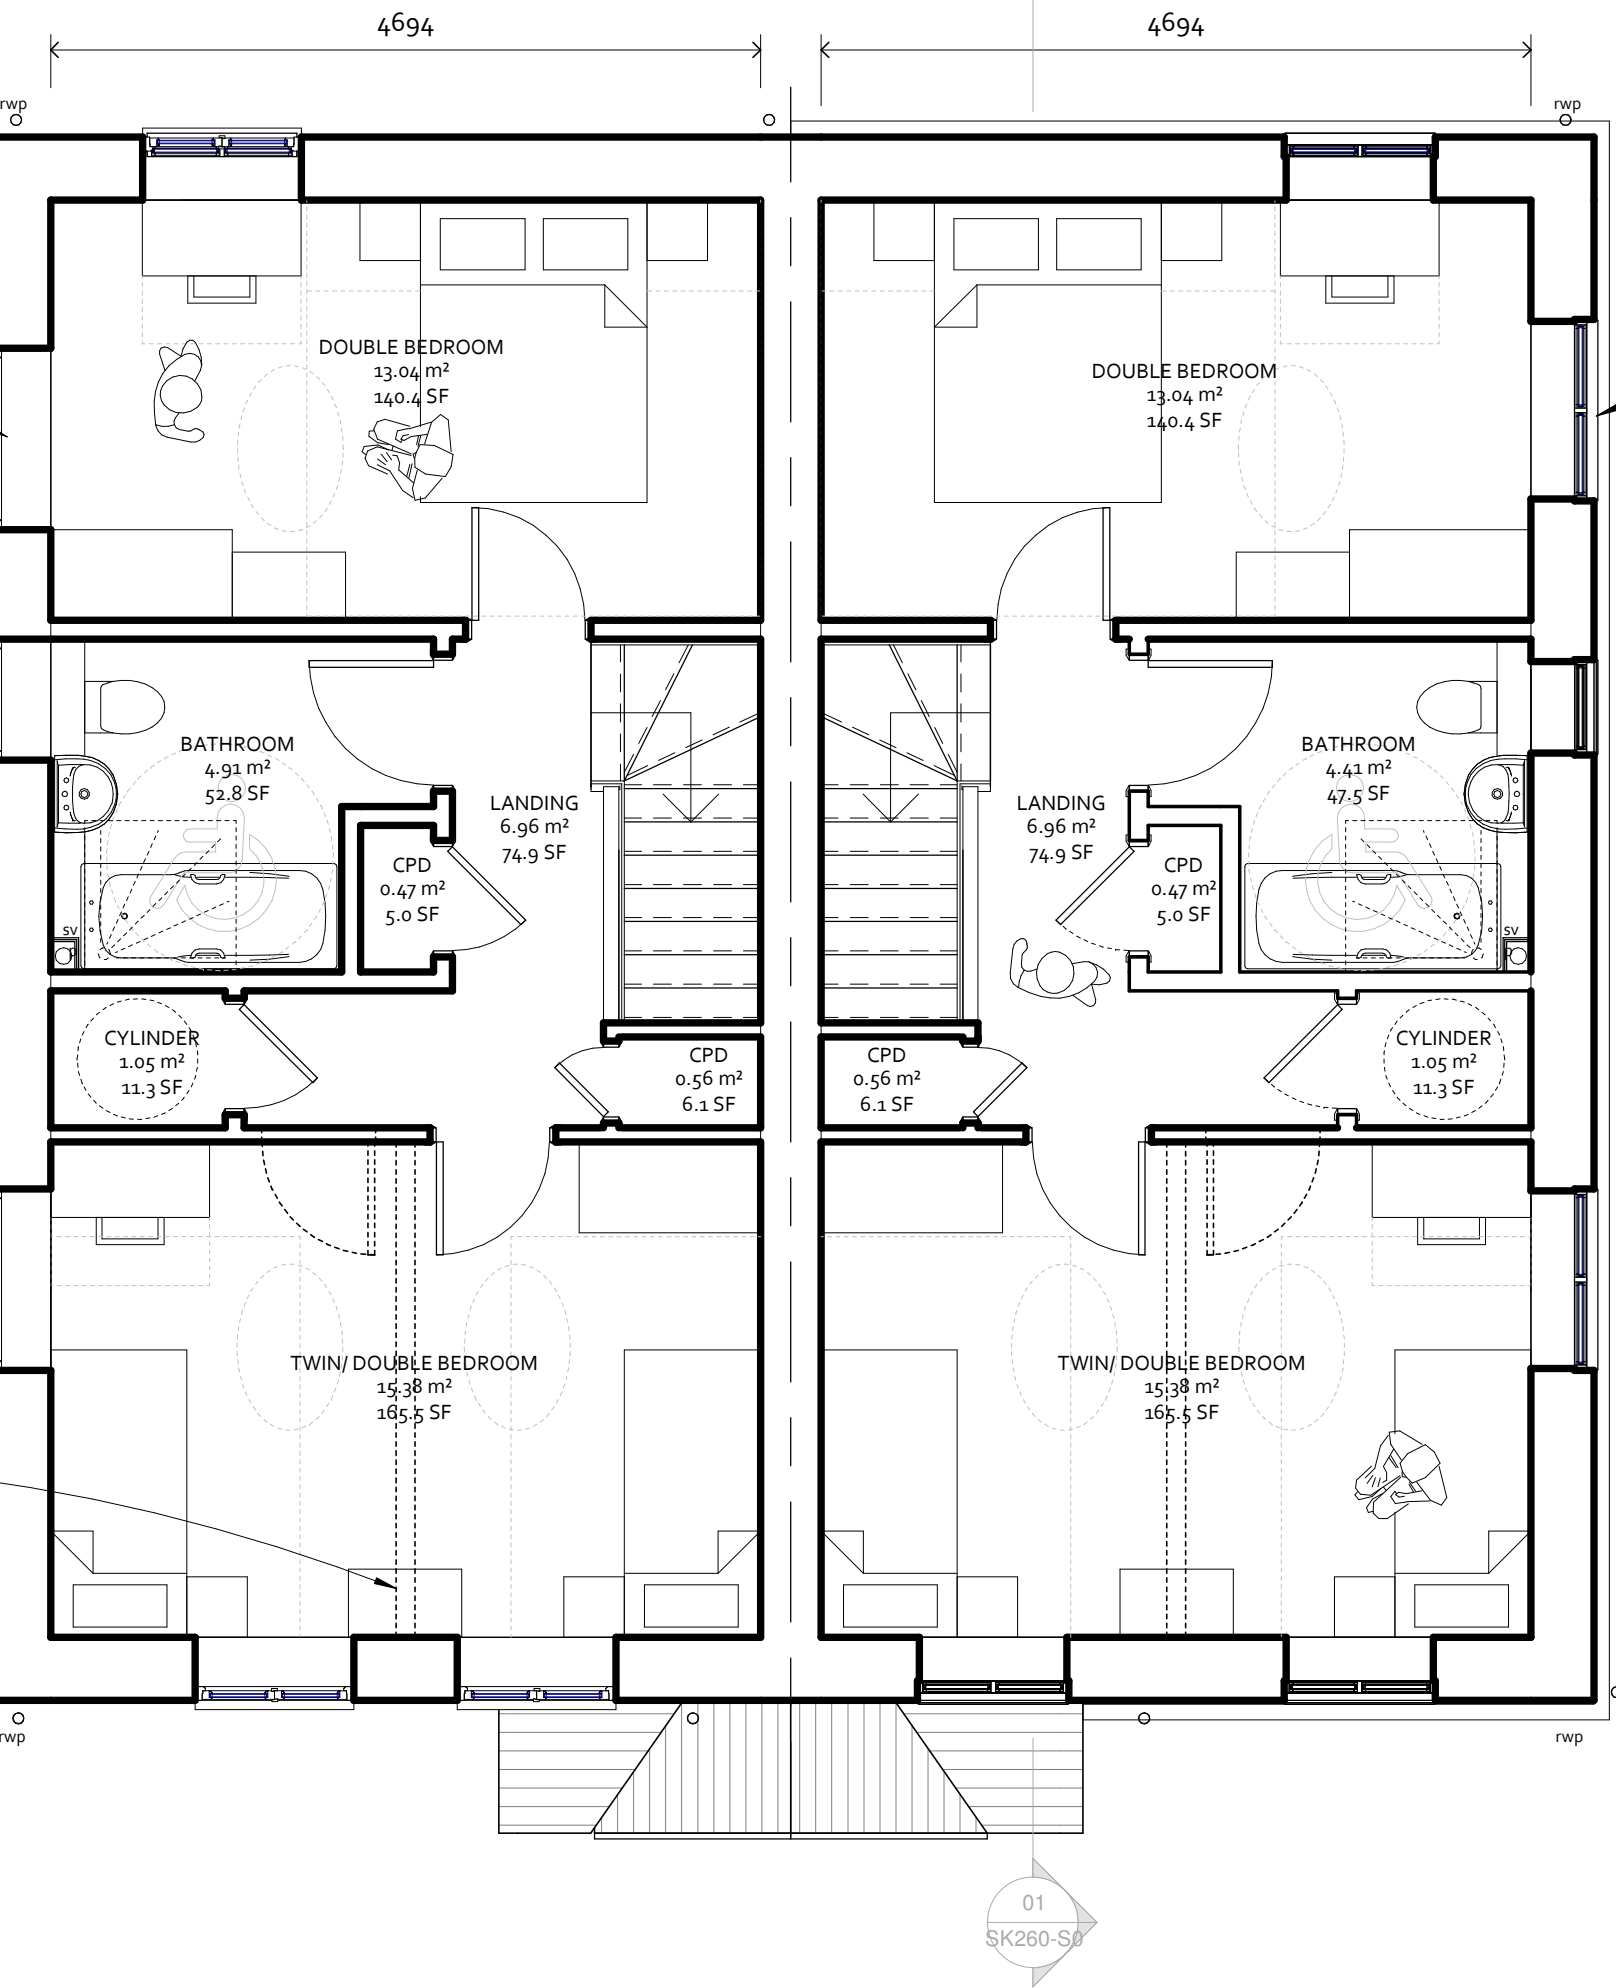

First Floor Plan

1 : 50

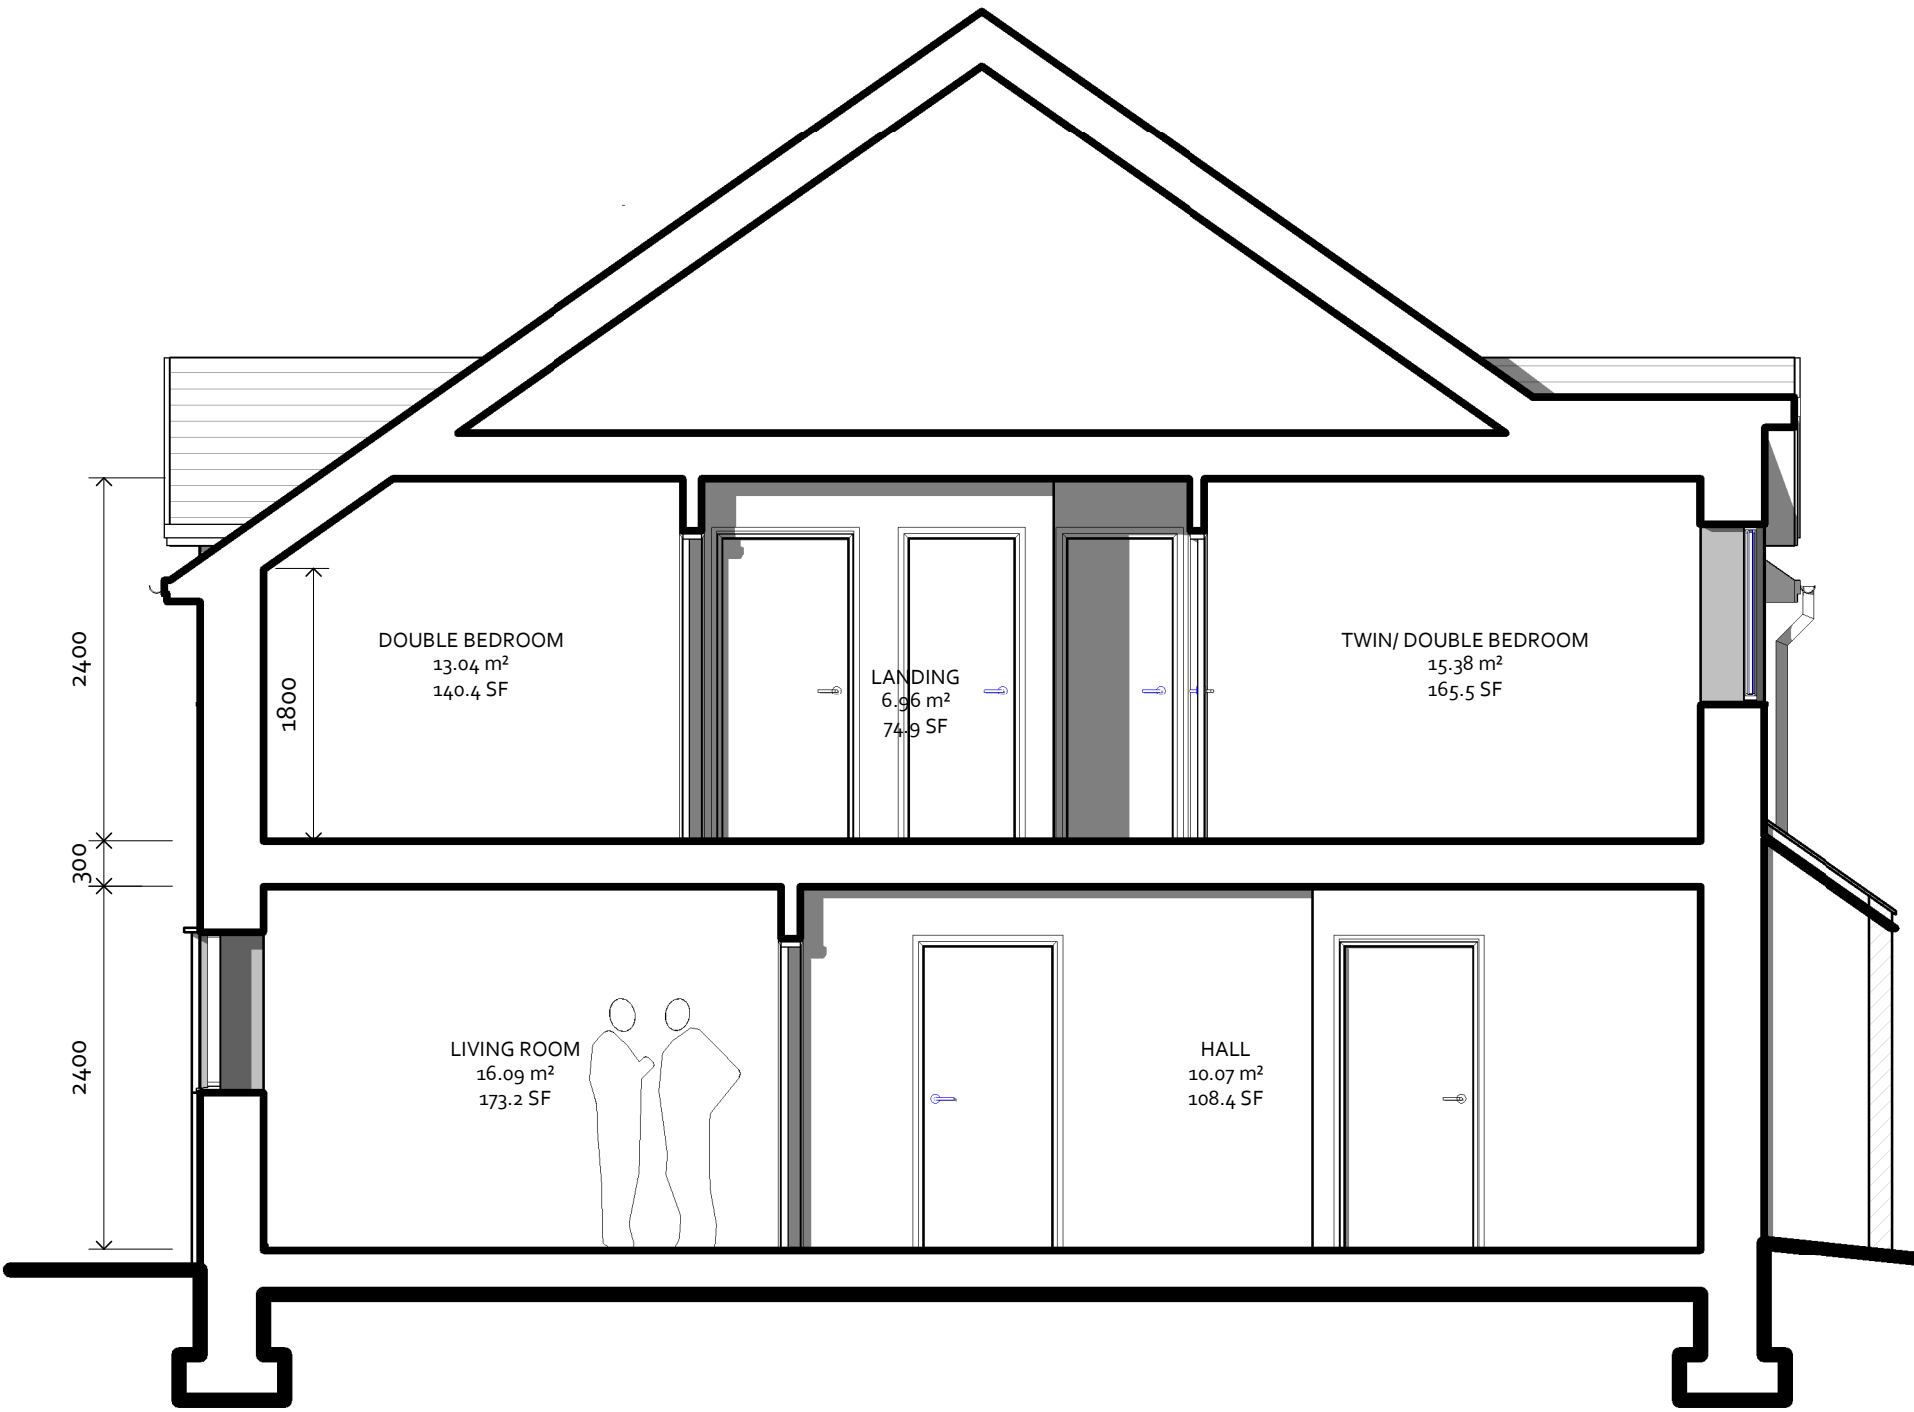

Section AA

1 : 50

Contractors to check all dimensions on drawings.
Any discrepancies must be reported to KTA or the contract administrator before proceeding.
Do not scale from planning drawings, work to figured dimensions.
This drawing must be read in conjunction with all relevant consultants drawings.
This drawing is © KTA.

Revision Schedule			
Revision Number	Revision Date	Revision Description	Issued/ Authorised by
P1	FEB 2020	DRAFT ISSUE	

HOUSETYPE D
2 Bed 4 Person
Semi Detached

Part M(4) Category 2

2B/ 4P Housetype D - Front Entrance
GIA 89.2m2
*Minimum GIA = 79m2
(Technical housing standards - nationally described space standard)*

DRAFT ISSUE

KTA
Architects | Urban Designers

Kensington Court, Woodwater Park, Pynes Hill,
Exeter, EX2 5TY

Tel: 01392 360338
Email: kt@kta.uk.com
Web: www.kta.uk.com

Project
**Ennor Housing,
Isles of Scilly**

Title
**Housetype D -
Typical Plans**
as proposed Author MC Checked by AC

Date 28/02/2020 12:54:16 Scale 1 : 50 @ A1

Project 2002 Status Pre Construction

Drawing number
SC-KT-XX-XX-DR-A-2002-SK260-S0 -P1

Elevation Variation 01


Elevation Variation 02



Front Elevation

1 : 50

Elevation Variation 02

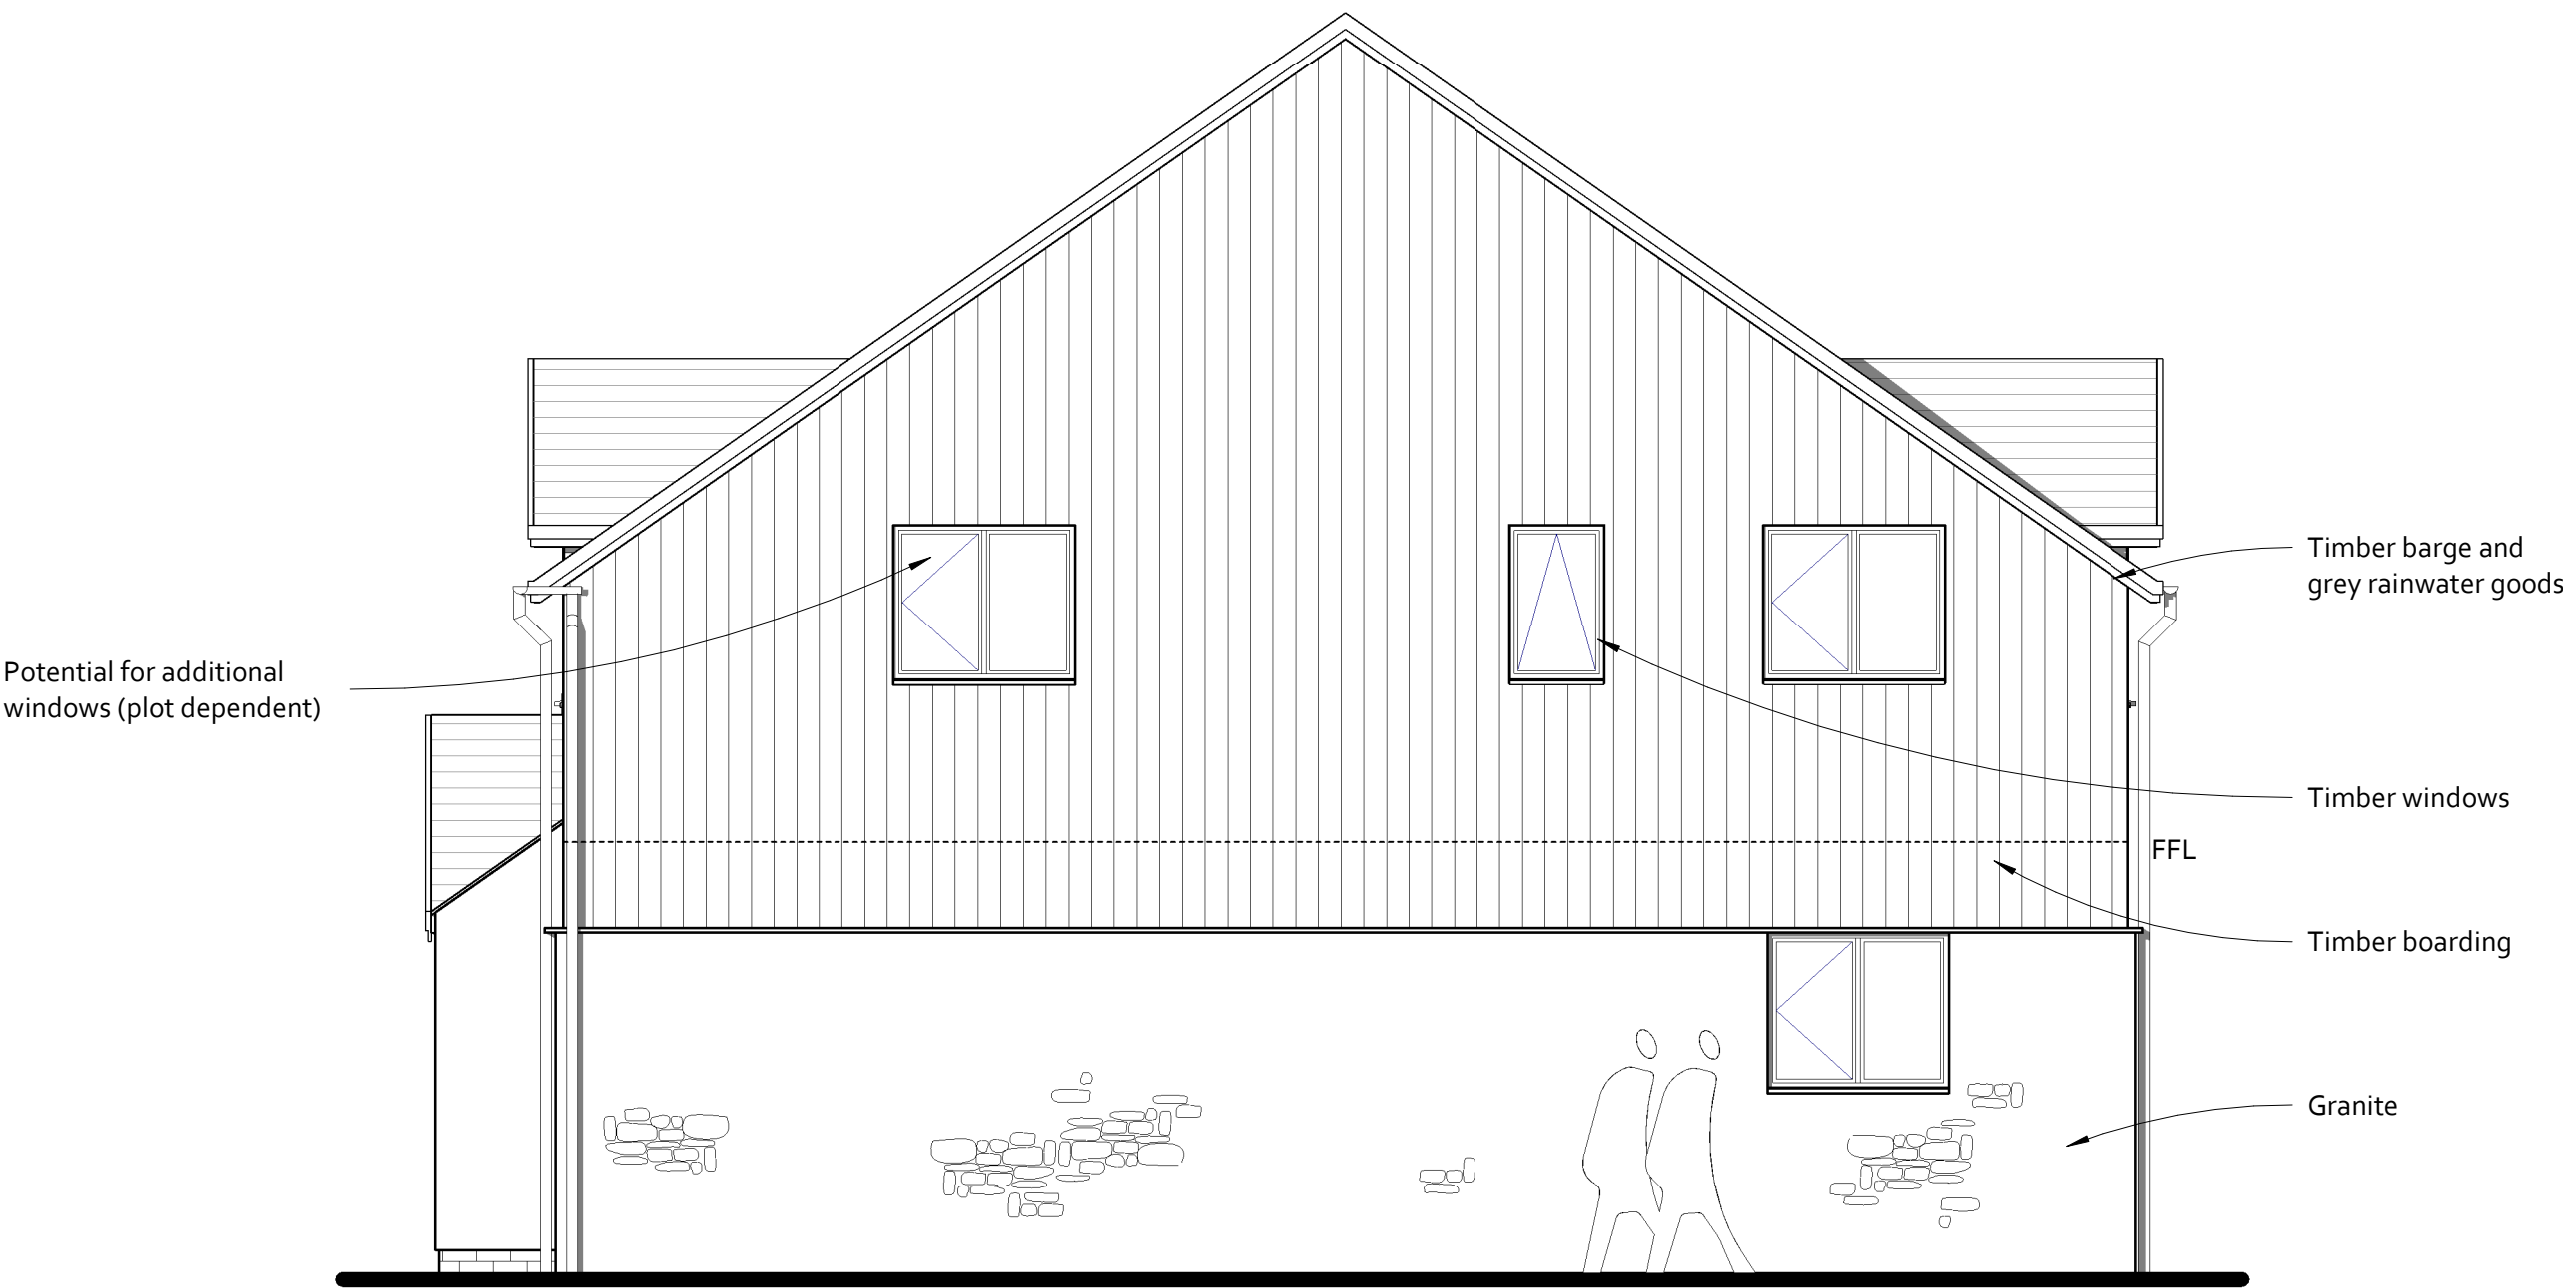

Side Elevation A

1 : 50

Elevation Variation 02

Elevation Variation 01



Rear Elevation

1 : 50

Elevation Variation 01



Side Elevaton B

1 : 50

Contractors to check all dimensions on drawings.
Any discrepancies must be reported to KTA or the contract administrator before proceeding.
Do not scale from planning drawings, work to figured dimensions.
This drawing must be read in conjunction with all relevant consultants drawings.
This drawing is © KTA.

Revision Schedule			
Revision Number	Revision Date	Revision Description	Issued/ Authorised by
P1	FEB 2020	DRAFT ISSUE	

HOUSETYPE D
2 Bed 4 Person
Semi Detached

Part M(4) Category 2

2B/ 4P Housetype D - Front Entrance
GIA 89.2m²
Minimum GIA = 79m²
(Technical housing standards - nationally described space standard)

DRAFT ISSUE

KTA
Architects | Urban Designers

Kensington Court, Woodwater Park, Pynes Hill,
Exeter, EX2 5TY

Tel: 01392 360338
Email: kt@kta.uk.com
Web: www.kta.uk.com

Project
**Ennor Housing,
Isles of Scilly**

Title
**Housetype D -
Typical Elevations**
as proposed

Date 28/02/2020 14:14:49 Author MC Checked by AC Scale 1 : 50 @ A1

Project 2002 Status Pre Construction

Drawing number
SC-KT-XX-XX-DR-A-2002-SK270-S0 -P1

QMF 73 - Issue 3 - 08/08/19

Elevation Variation 01

Elevation Variation 02



Front Elevation
1 : 50

Elevation Variation 02



Side Elevation A
1 : 50

Elevation Variation 02

Elevation Variation 01



Rear Elevation
1 : 50

Elevation Variation 01



Side Elevation B
1 : 50

Contractors to check all dimensions on drawings.
Any discrepancies must be reported to KTA or the contract administrator before proceeding.
Do not scale from planning drawings, work to figured dimensions.
This drawing must be read in conjunction with all relevant consultants drawings.
This drawing is © KTA.

Revision Schedule			
Revision Number	Revision Date	Revision Description	Issued/ Authorised by
P1	FEB 2020	DRAFT ISSUE	

HOUSETYPE D
2 Bed 4 Person
Semi Detached

Part M(4) Category 2

2B/ 4P Housetype D - Front Entrance
GIA 89.2m²
Minimum GIA = 79m²
(Technical housing standards - nationally described space standard)

DRAFT ISSUE



Kensington Court, Woodwater Park, Pynes Hill,
Exeter, EX2 5TY

Tel: 01392 360338
Email: kt@kta.uk.com
Web: www.kta.uk.com


Project
**Ennor Housing,
Isles of Scilly**

Title
**Housetype D - Typical
Elevations (Coloured)**
as proposed


Date 28/02/2020 14:56:37 Scale 1 : 50 @ A1

Project 2002 Status Pre Construction


Drawing number
SC-KT-XX-XX-DR-A-2002-SK271-S0 -P1

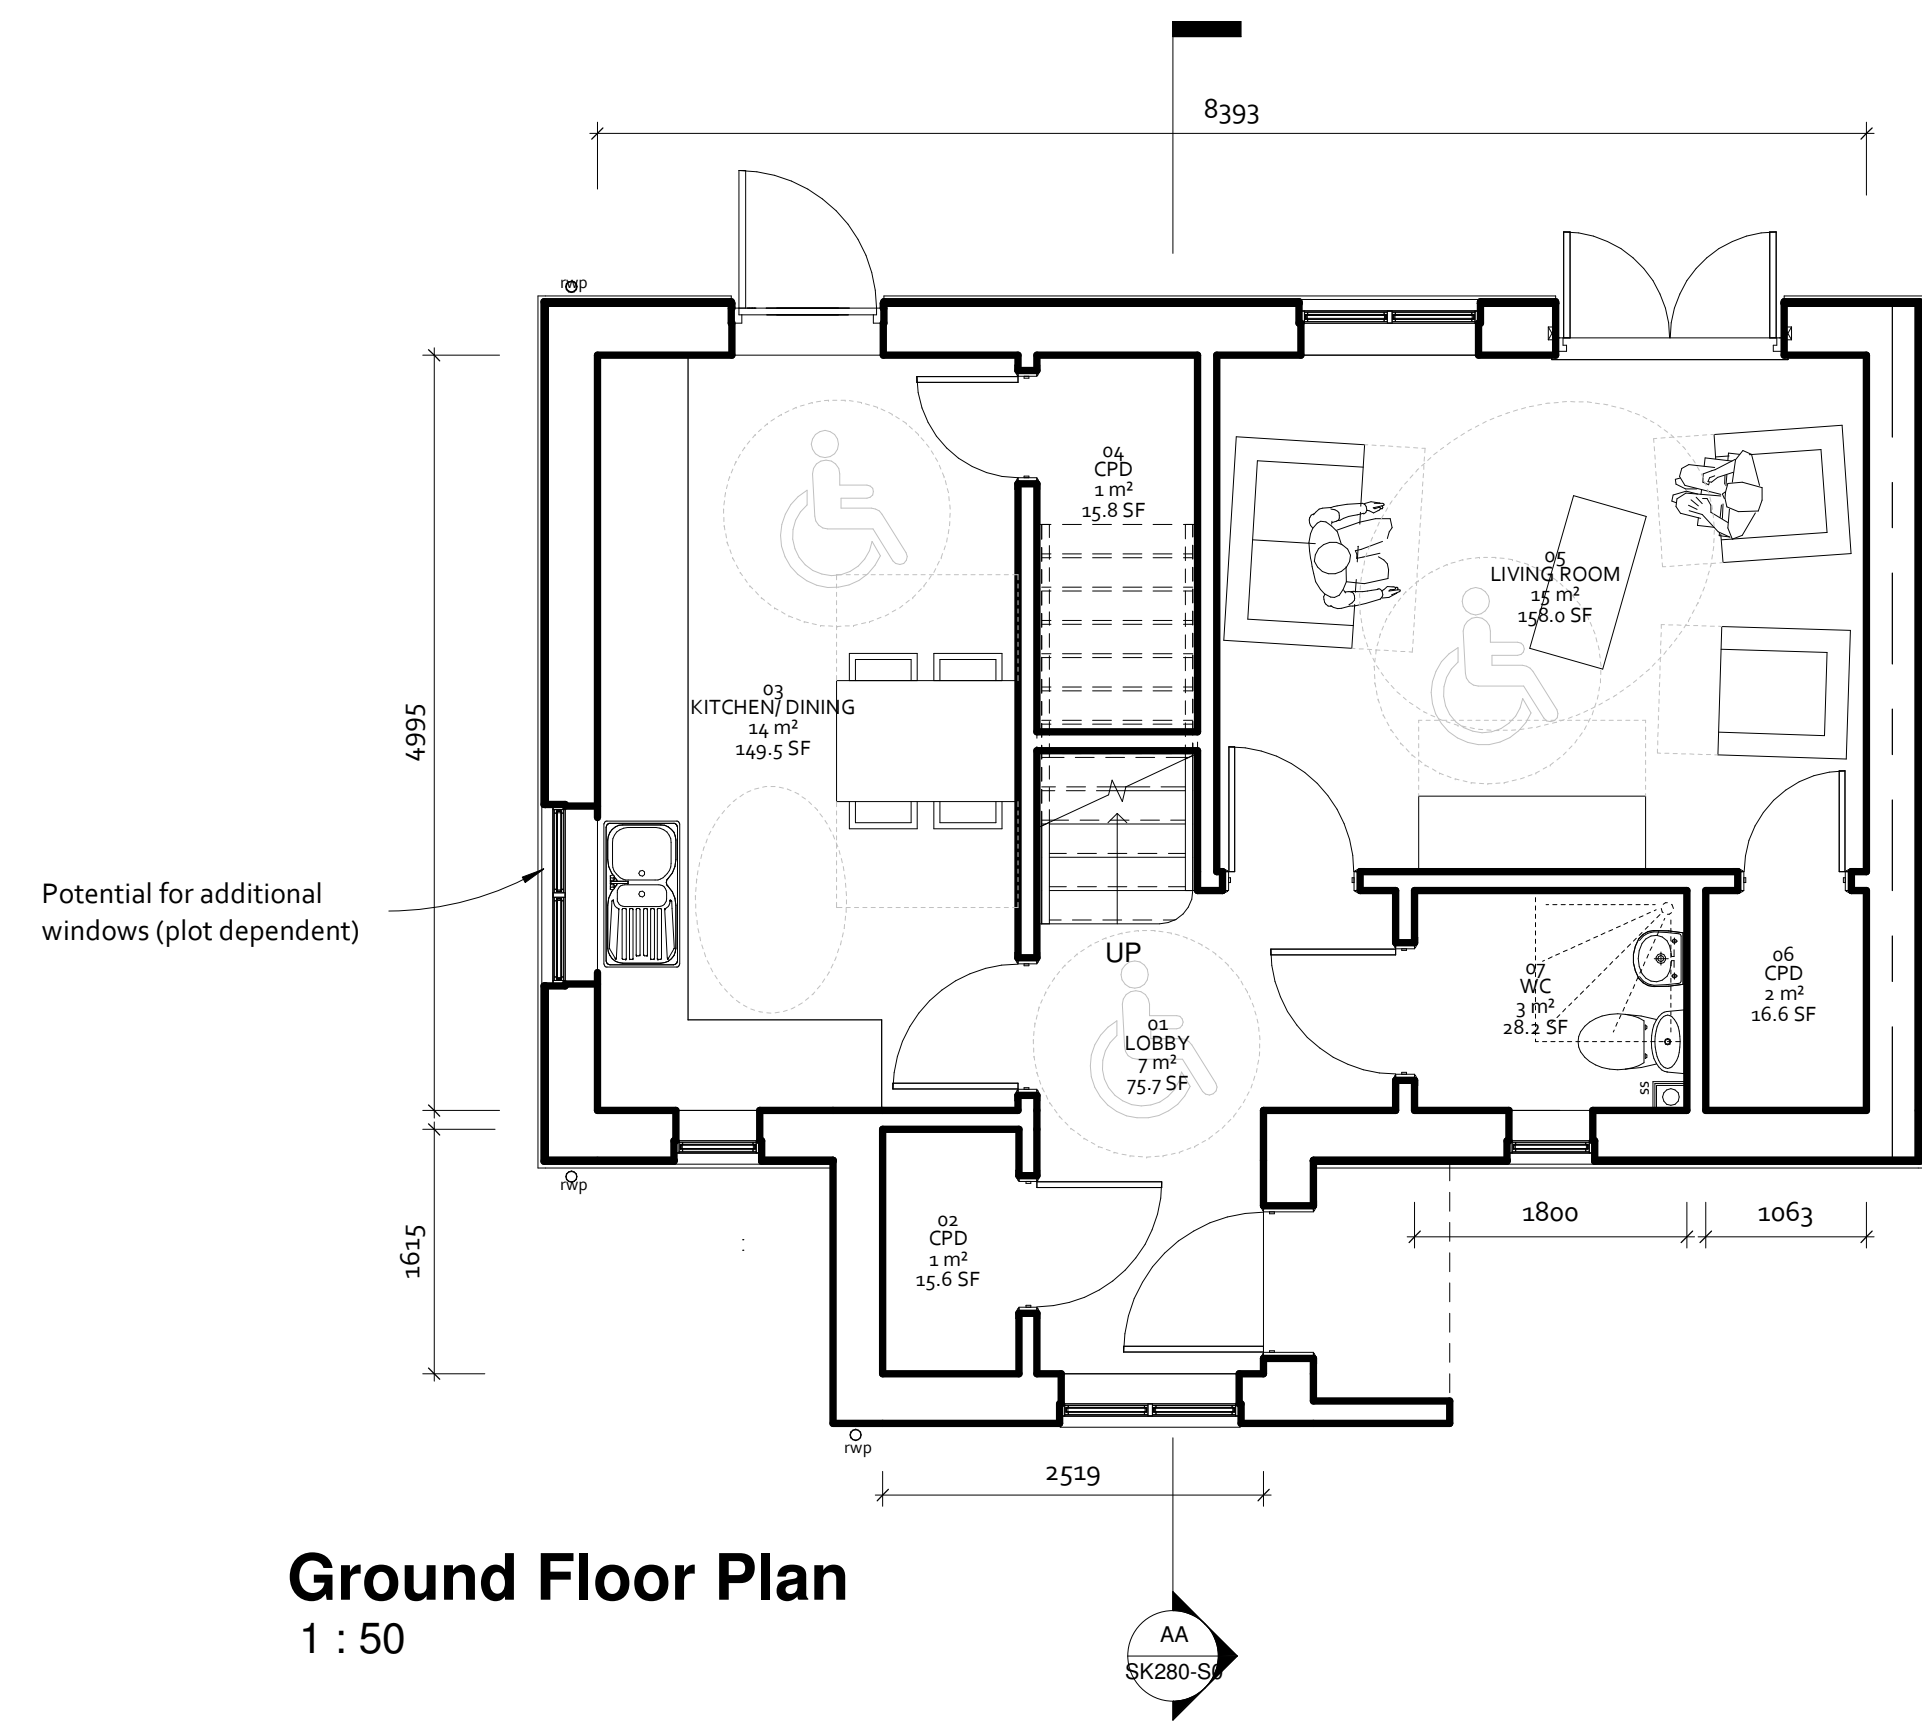

Ground Floor Plan
1 : 50

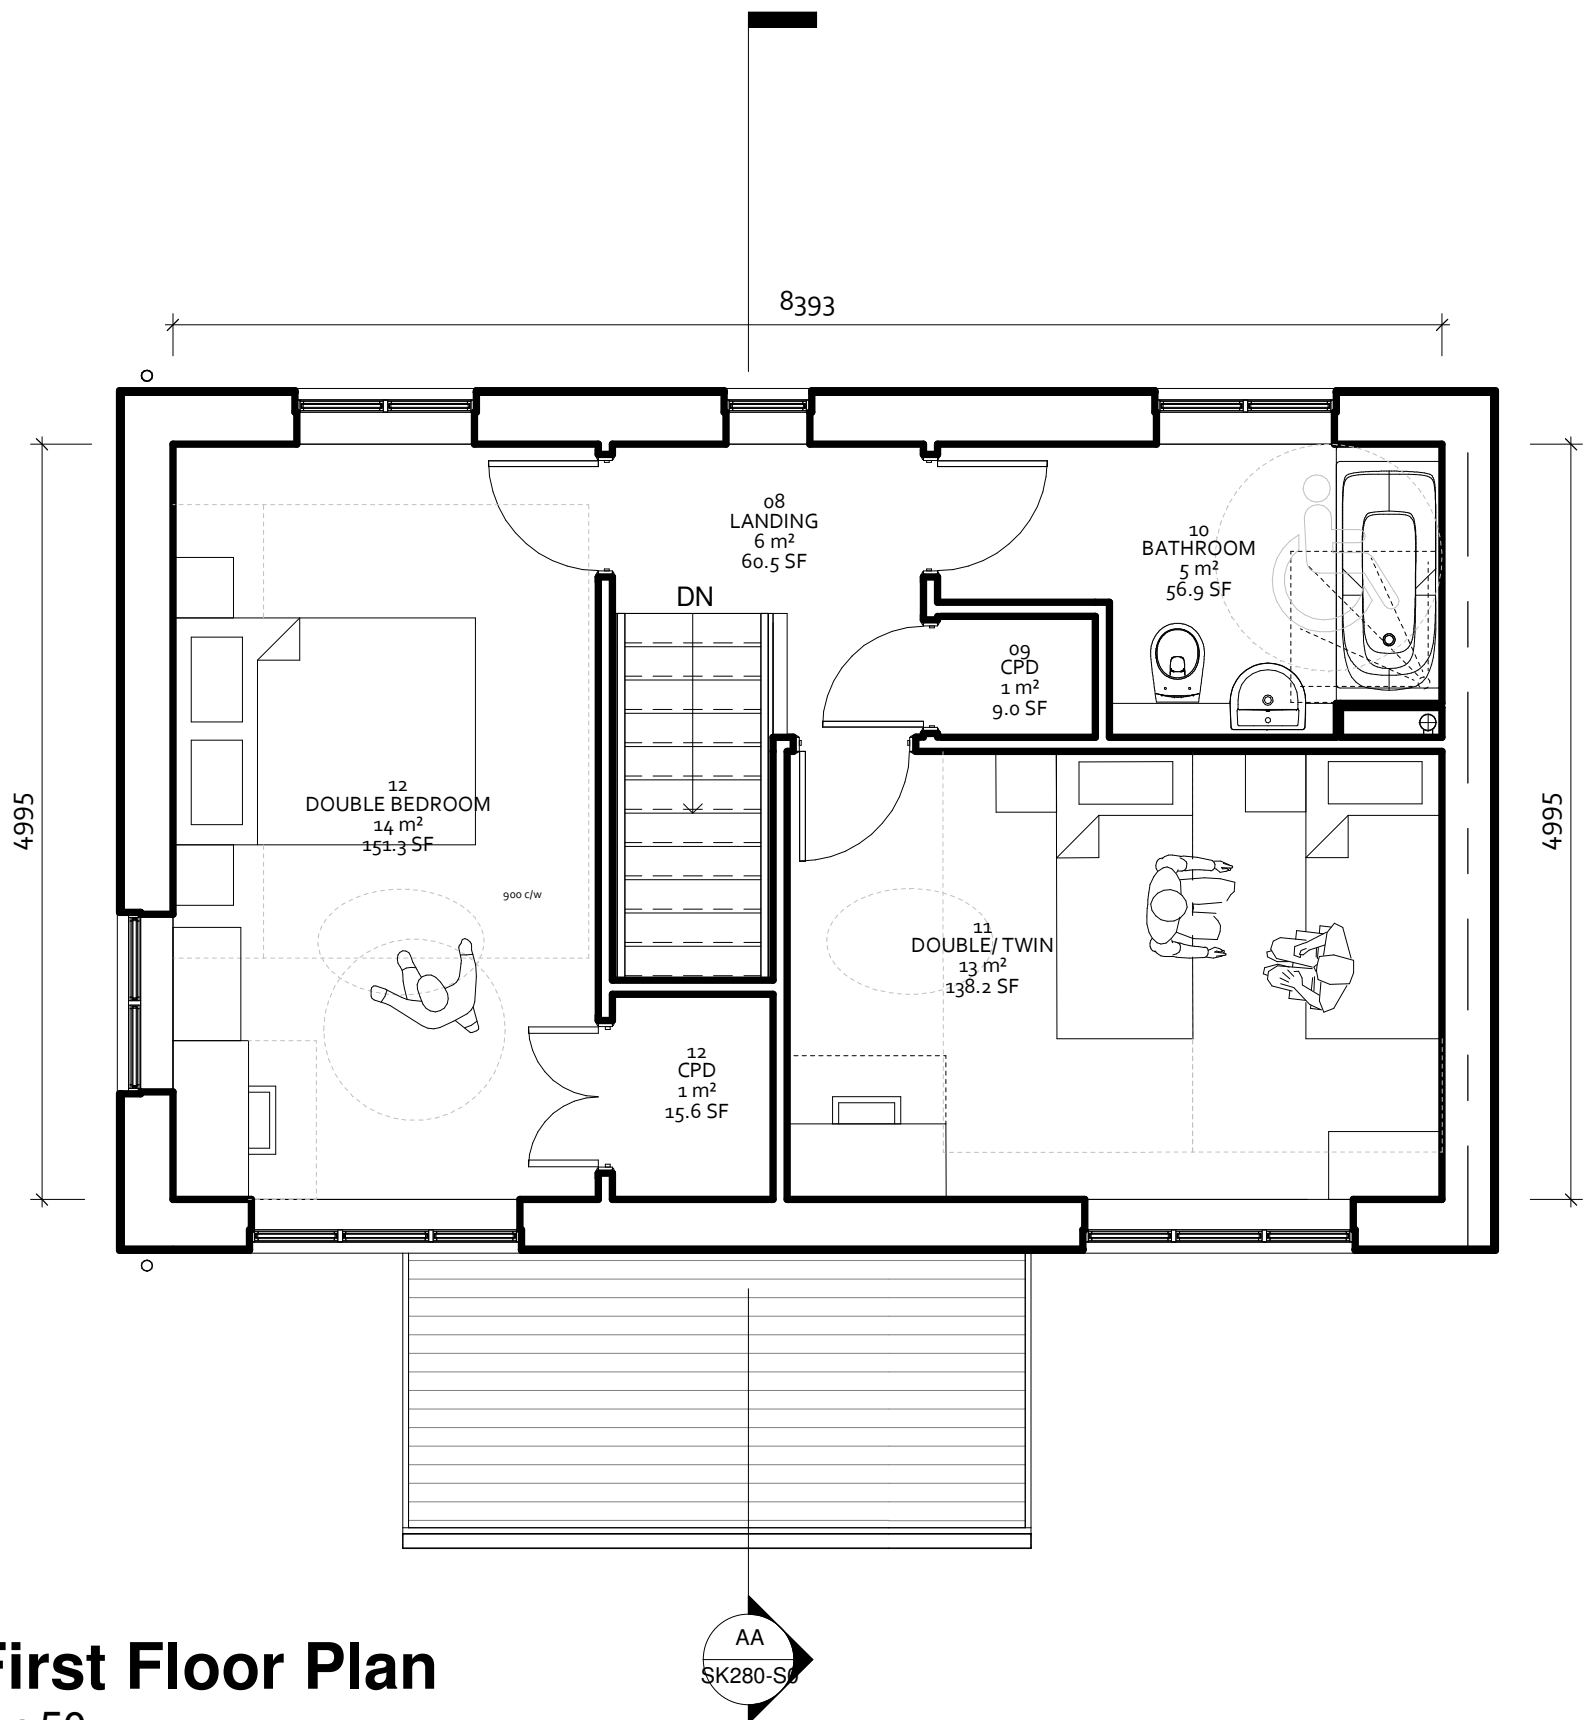

First Floor Plan
1 : 50

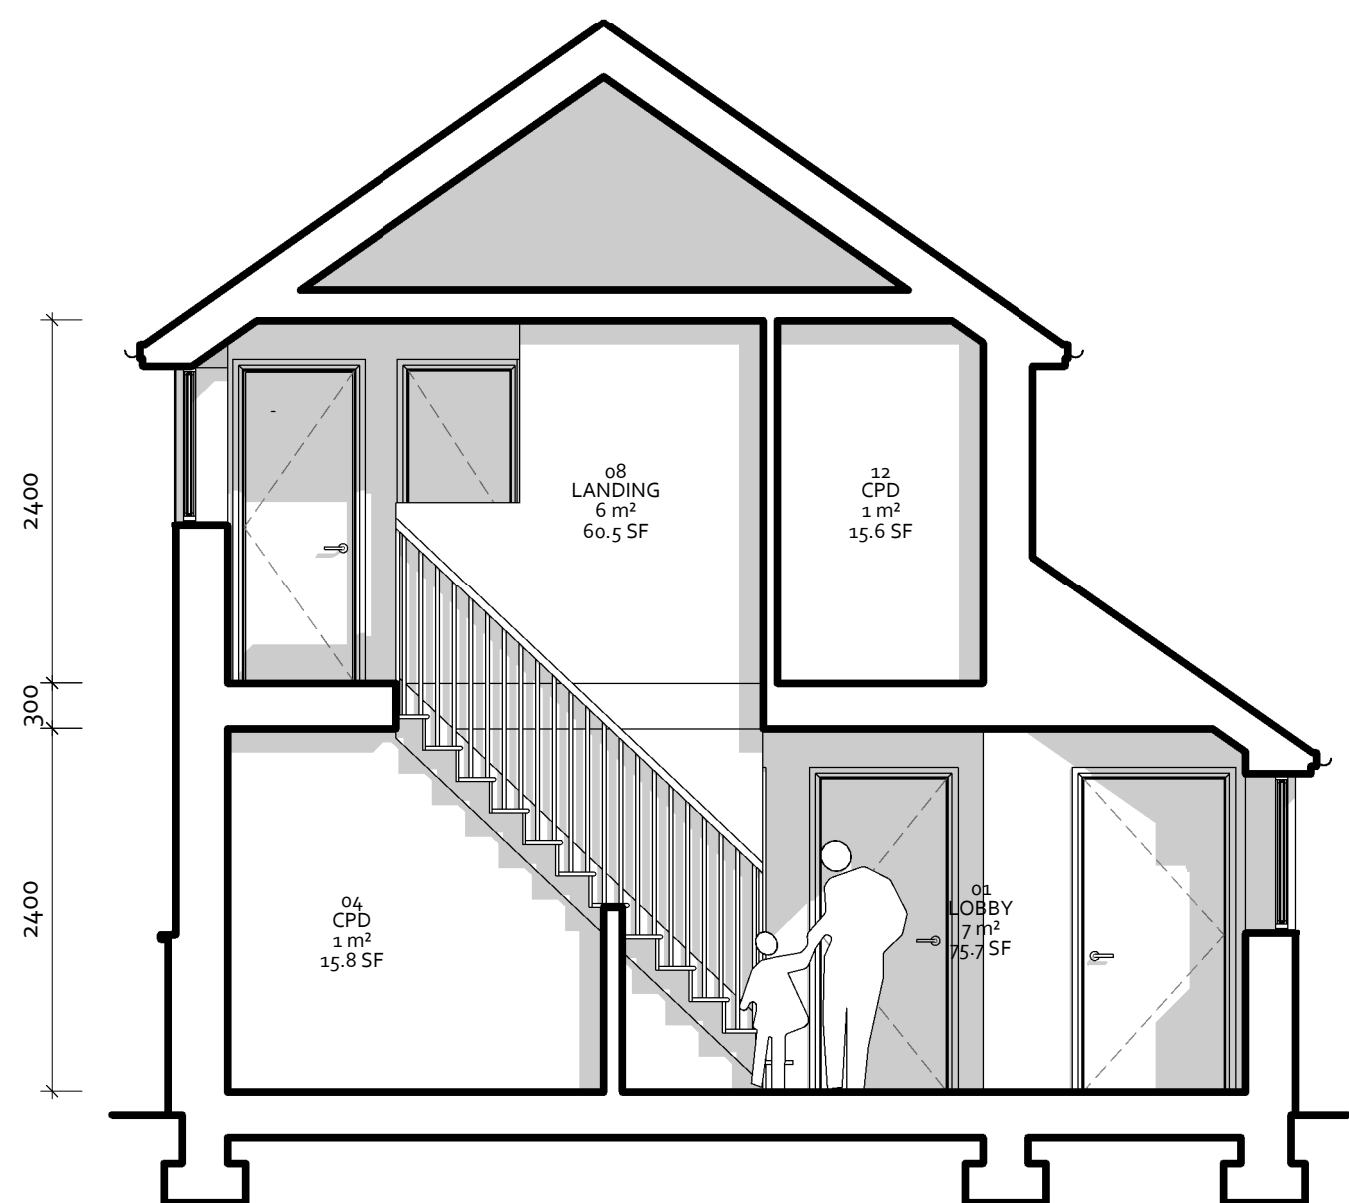

Section AA
1 : 50



Contractors to check all dimensions on drawings.

Any discrepancies must be reported to KTA or the contract administrator before proceeding.

Do not scale from planning drawings, work to figured dimensions.

This drawing must be read in conjunction with all relevant consultants drawings.

This drawing is © KTA.

Revision Schedule			
Revision Number	Revision Date	Revision Description	Issued/ Authorised by
P1	FEB 2020	DRAFT ISSUE	MC/AC

HOUSETYPE E
2 Bed 4 Person
Detached or Semi Detached

Part M(4) Category 2

2B/ 4P Housetype E - Front Entrance
GIA 88.2m2
Minimum GIA = 79m2
(Technical housing standards - nationally described space standard)

DRAFT ISSUE

KTA
Architects | Urban Designers

Kensington Court, Woodwater Park, Pynes Hill,
Exeter, EX2 5TY

Tel: 01392 360338
Email: kt@kta.uk.com
Web: www.kta.uk.com


Project
**Ennor Housing,
Isles of Scilly**

Title
**Housetype E -
Typical Plans**
as proposed Author MC Checked by AC


Date 28/02/2020 10:45:07 Scale 1 : 50 @ A1

Project 2002 Status Pre Construction


Drawing number
SC-KT-XX-XX-DR-A-2002-SK280-S0 -P1

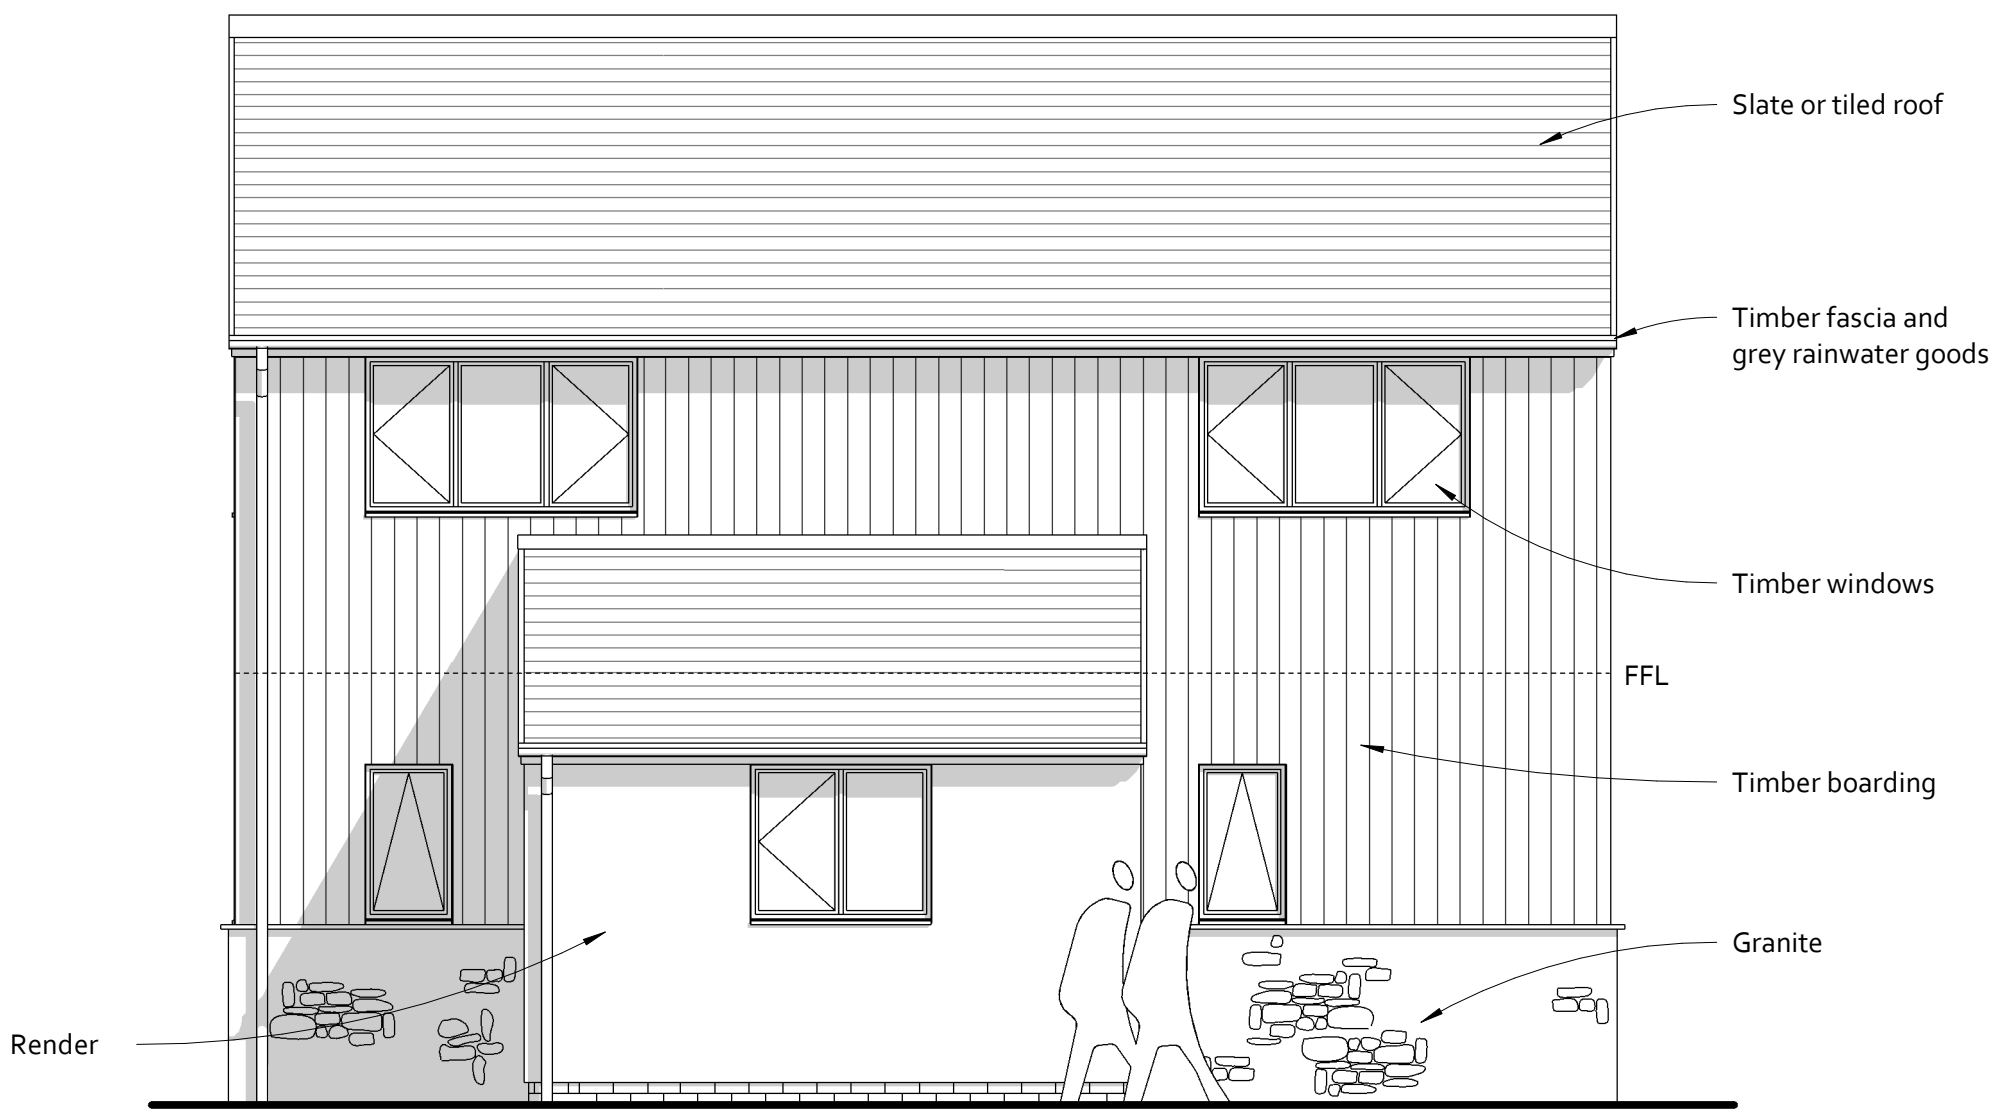

Front Elevation
1 : 50

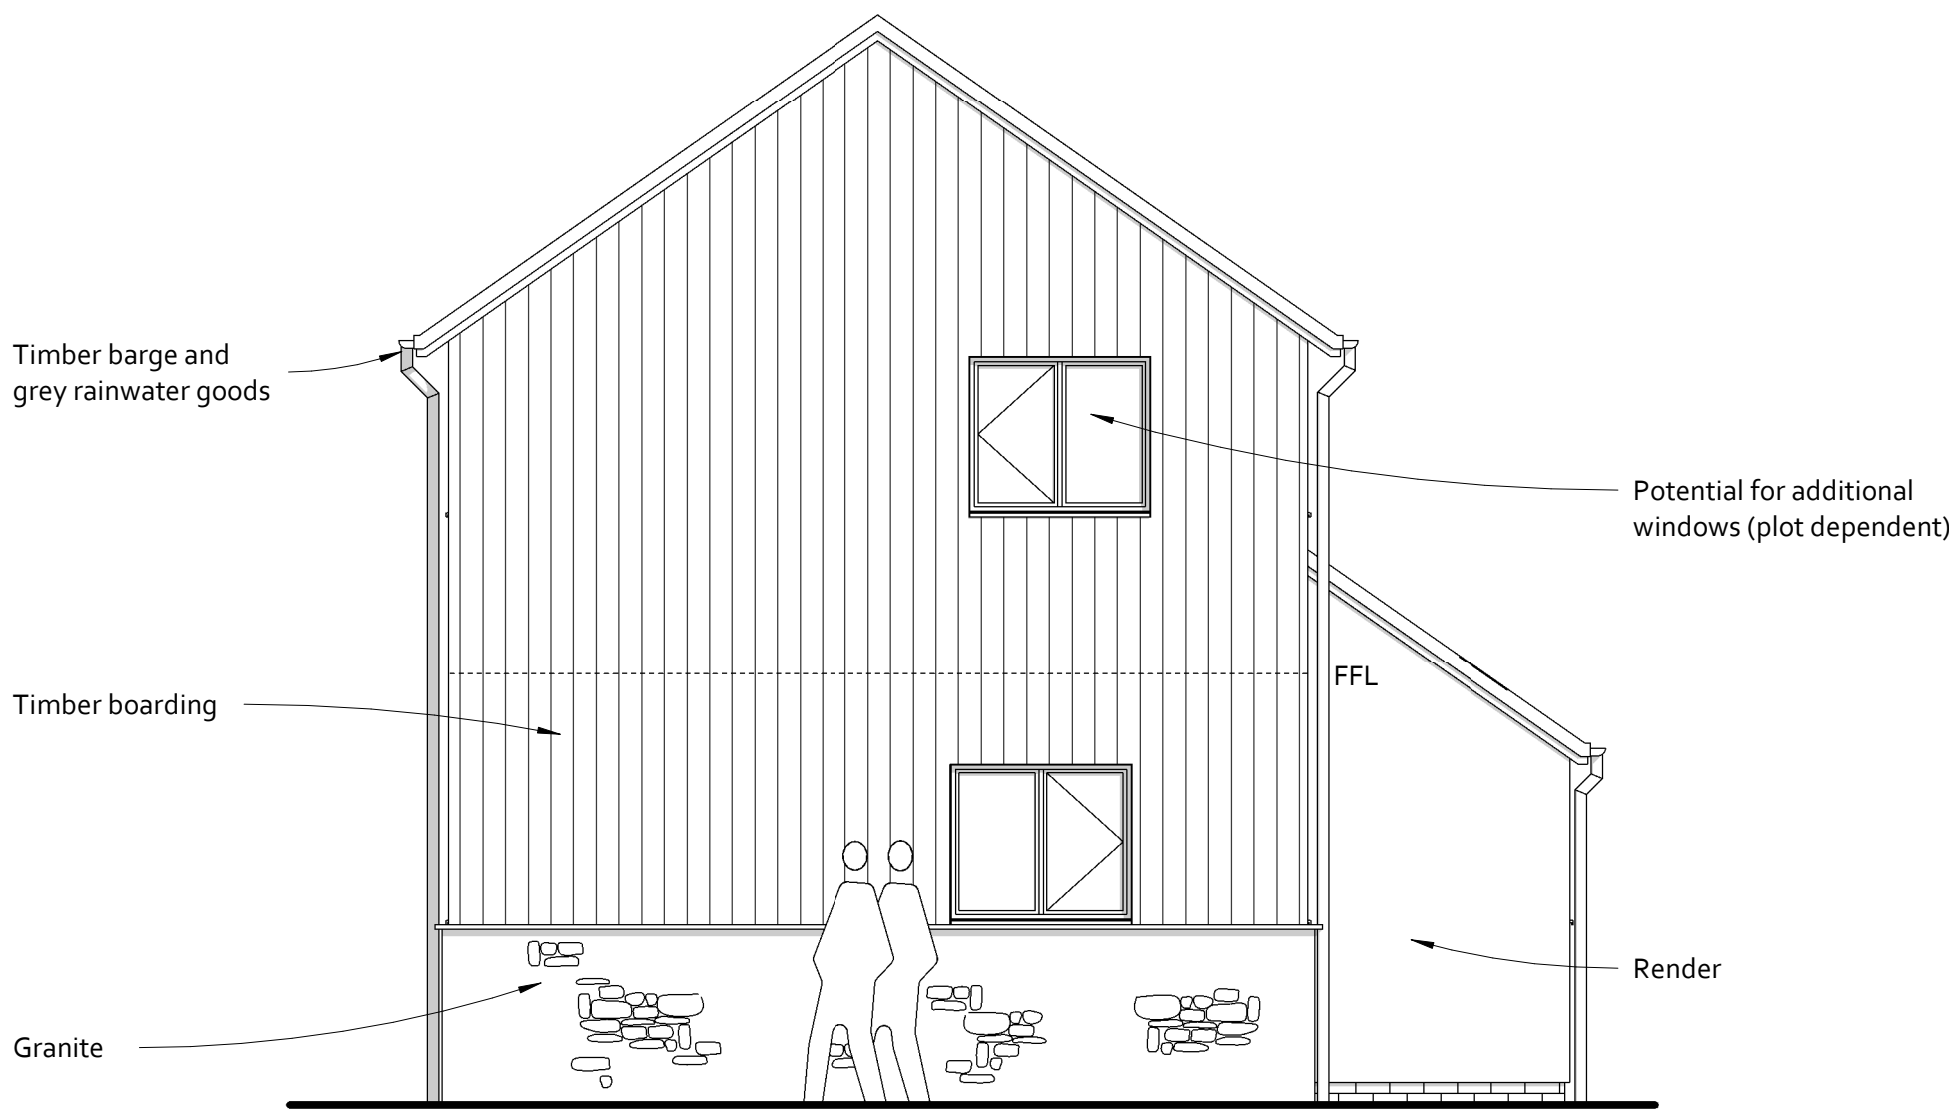

Side Elevation A
1 : 50

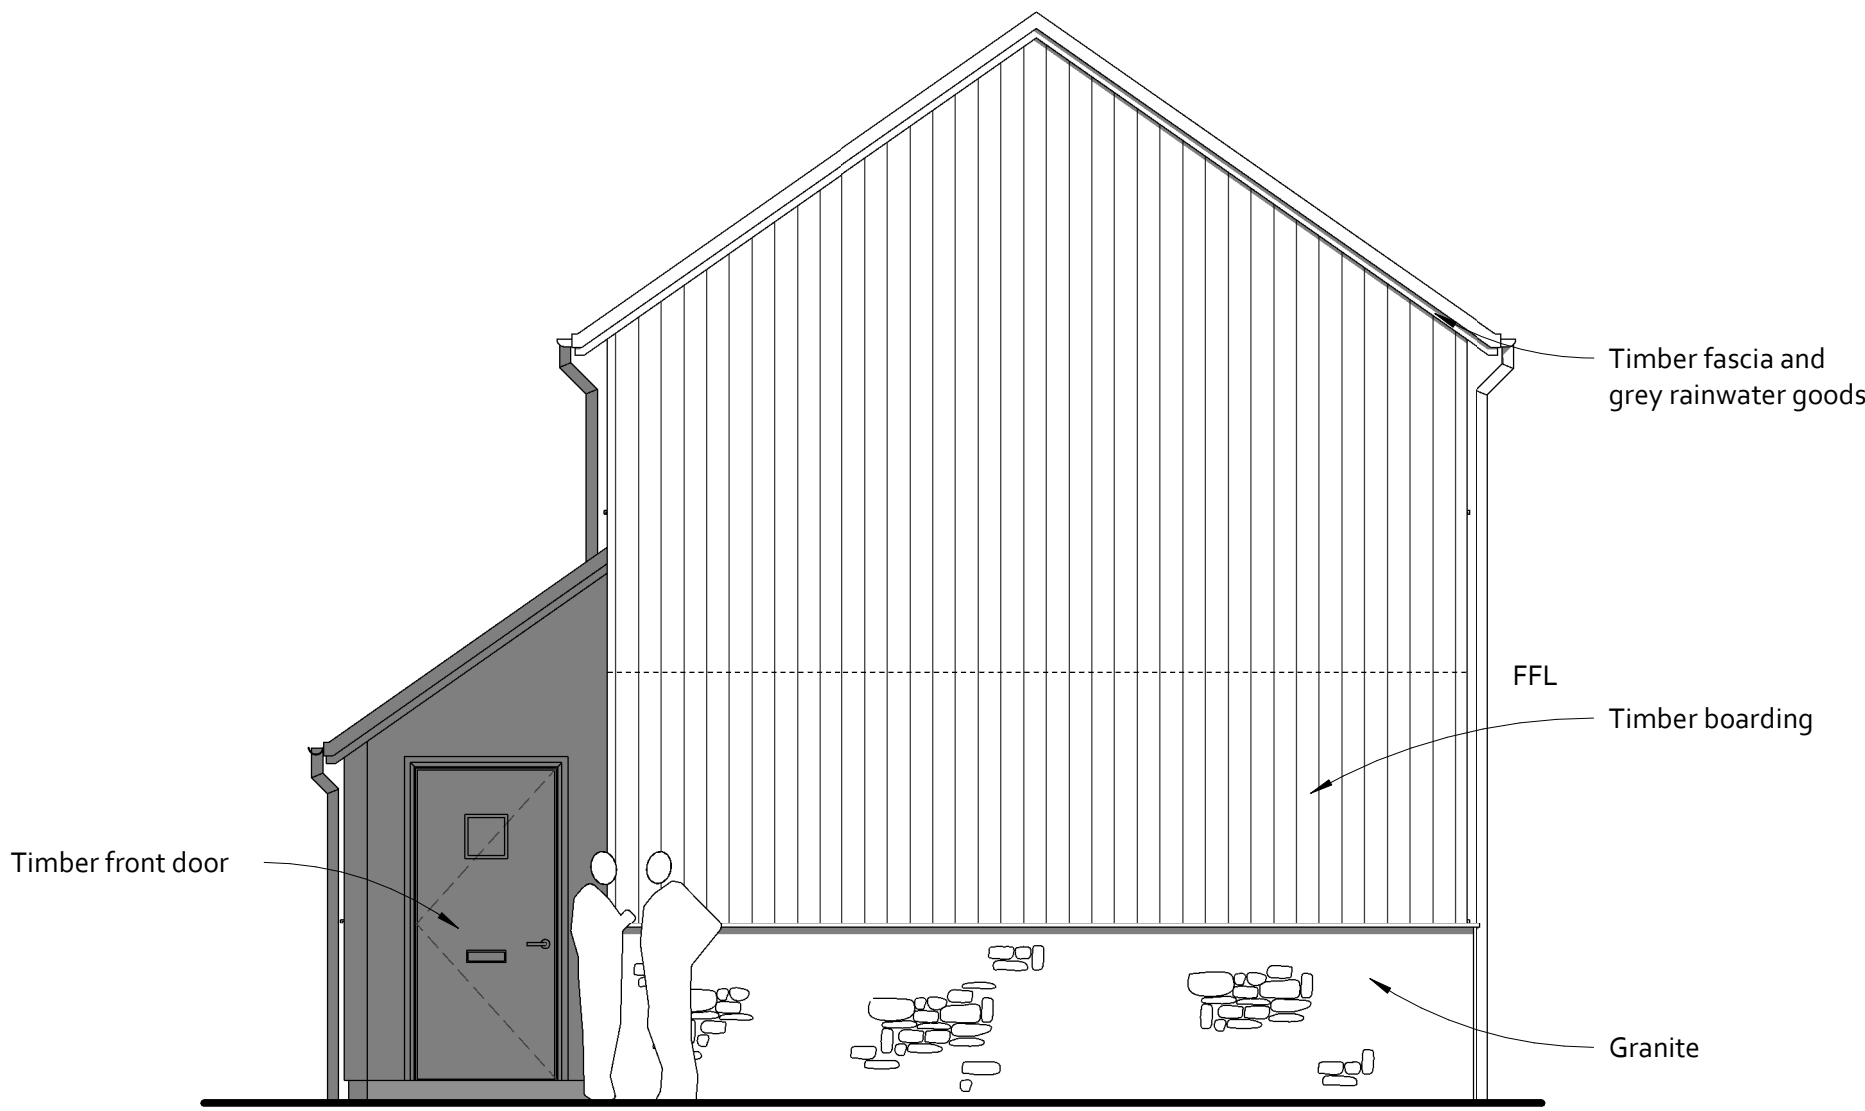

Side Elevation B
1 : 50



Rear Elevation
1 : 50



Contractors to check all dimensions on drawings.

Any discrepancies must be reported to KTA or the contract administrator before proceeding.

Do not scale from planning drawings, work to figured dimensions.

This drawing must be read in conjunction with all relevant consultants drawings.

This drawing is © KTA.

Revision Schedule			
Revision Number	Revision Date	Revision Description	Issued/ Authorised by
P1	FEB 2020	DRAFT ISSUE	MC/AC

HOUSETYPE E
2 Bed 4 Person
Detached or Semi Detached

Part M(4) Category 2

2B/ 4P Housetype E - Front Entrance
GIA 88.2m²

Minimum GIA = 79m²
(Technical housing standards - nationally described space standard)

DRAFT ISSUE

KTA
Architects | Urban Designers

Kensington Court, Woodwater Park, Pynes Hill,
Exeter, EX2 5TY

Tel: 01392 360338
Email: kt@kta.uk.com
Web: www.kta.uk.com

Project
**Ennor Housing,
Isles of Scilly**

Title
**Housetype E -
Typical Elevations**
as proposed

Author MC Checked by AC

Date 28/02/2020 10:45:43 Scale 1 : 50 @ A1

Project 2002 Status **Pre Construction**

Drawing number
SC-KT-XX-XX-DR-A-2002-SK290-S0 -P1

OMF 73 - Issue 3 - 08/08/19