


**NOTES**


Do not scale from this drawing unless for Planning purposes. Figured dimensions only are to be used. All dimensions must be checked on site by the Contractor prior to the commencement of any fabrication or building works. Where applicable, dimensions and details are to be read in conjunction with specialist consultants' drawings; any disparity between drawings is to be brought to the attention of Smiths Gore prior to the commencement of any fabrication or building works. This drawing is the property of Smiths Gore and may not be reproduced without their expressed permission.

**REVISIONS**

REV	NOTE / DRAWN BY	DATE
D	Client Revisions (LJM)	29.07.13
E	Client Revisions (DB)	06.11.13
F	Client Revisions (DB)	05.12.13
G	Client Revisions (DB)	10.12.13

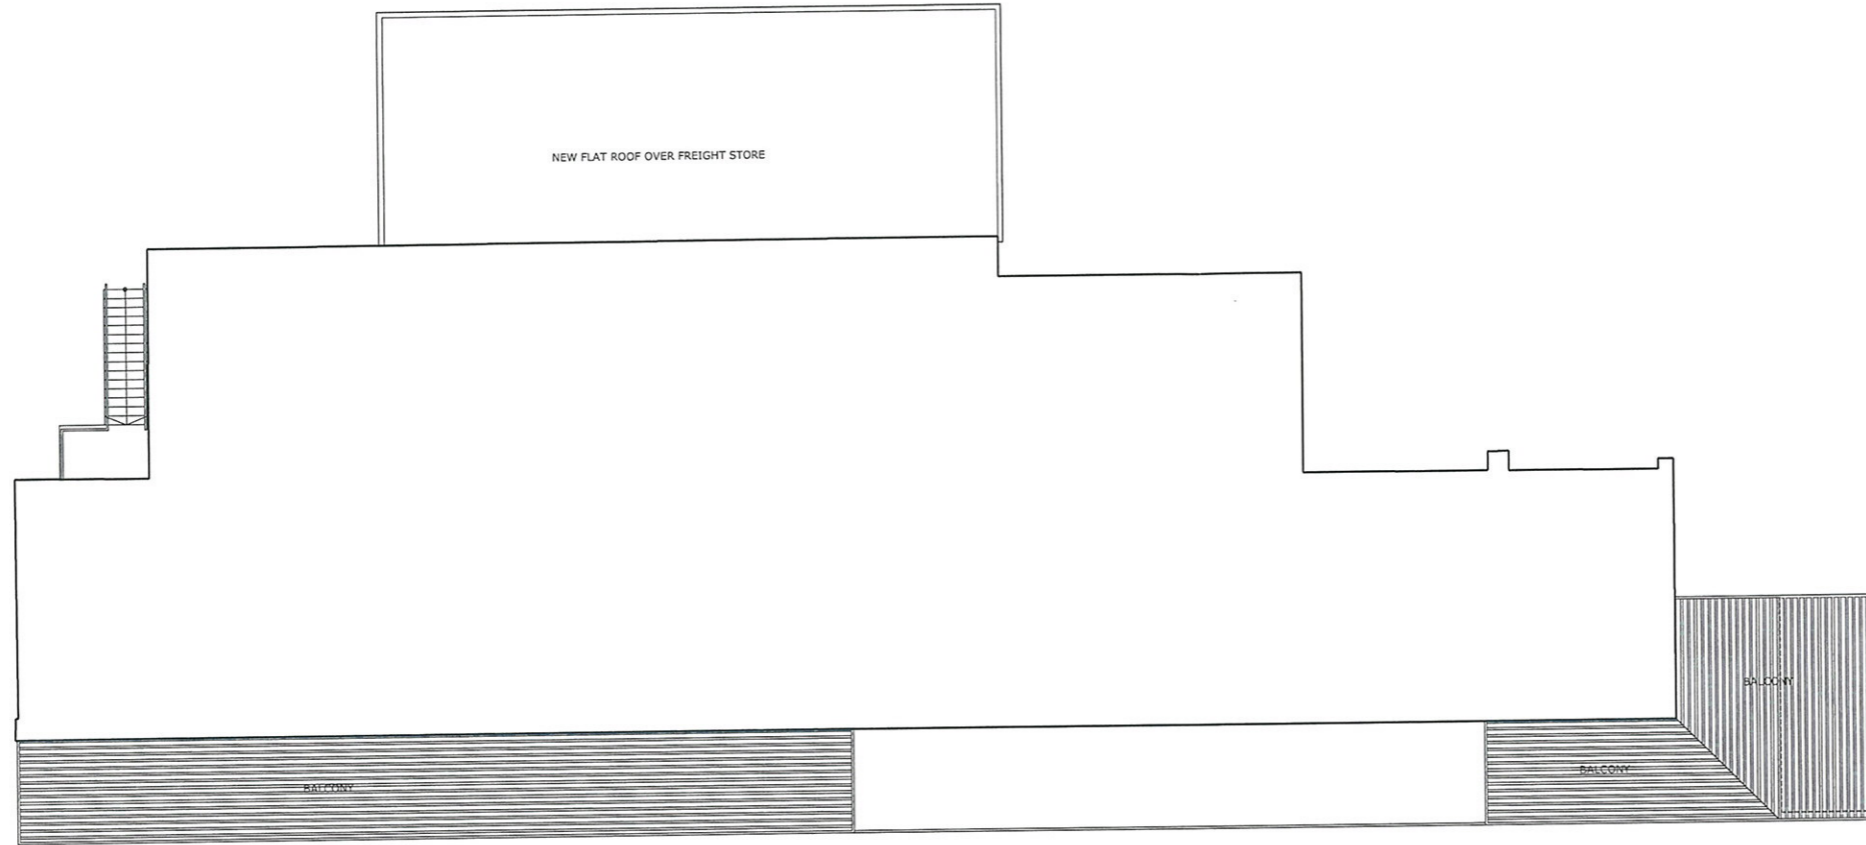

PROPOSED FIRST FLOOR PLAN

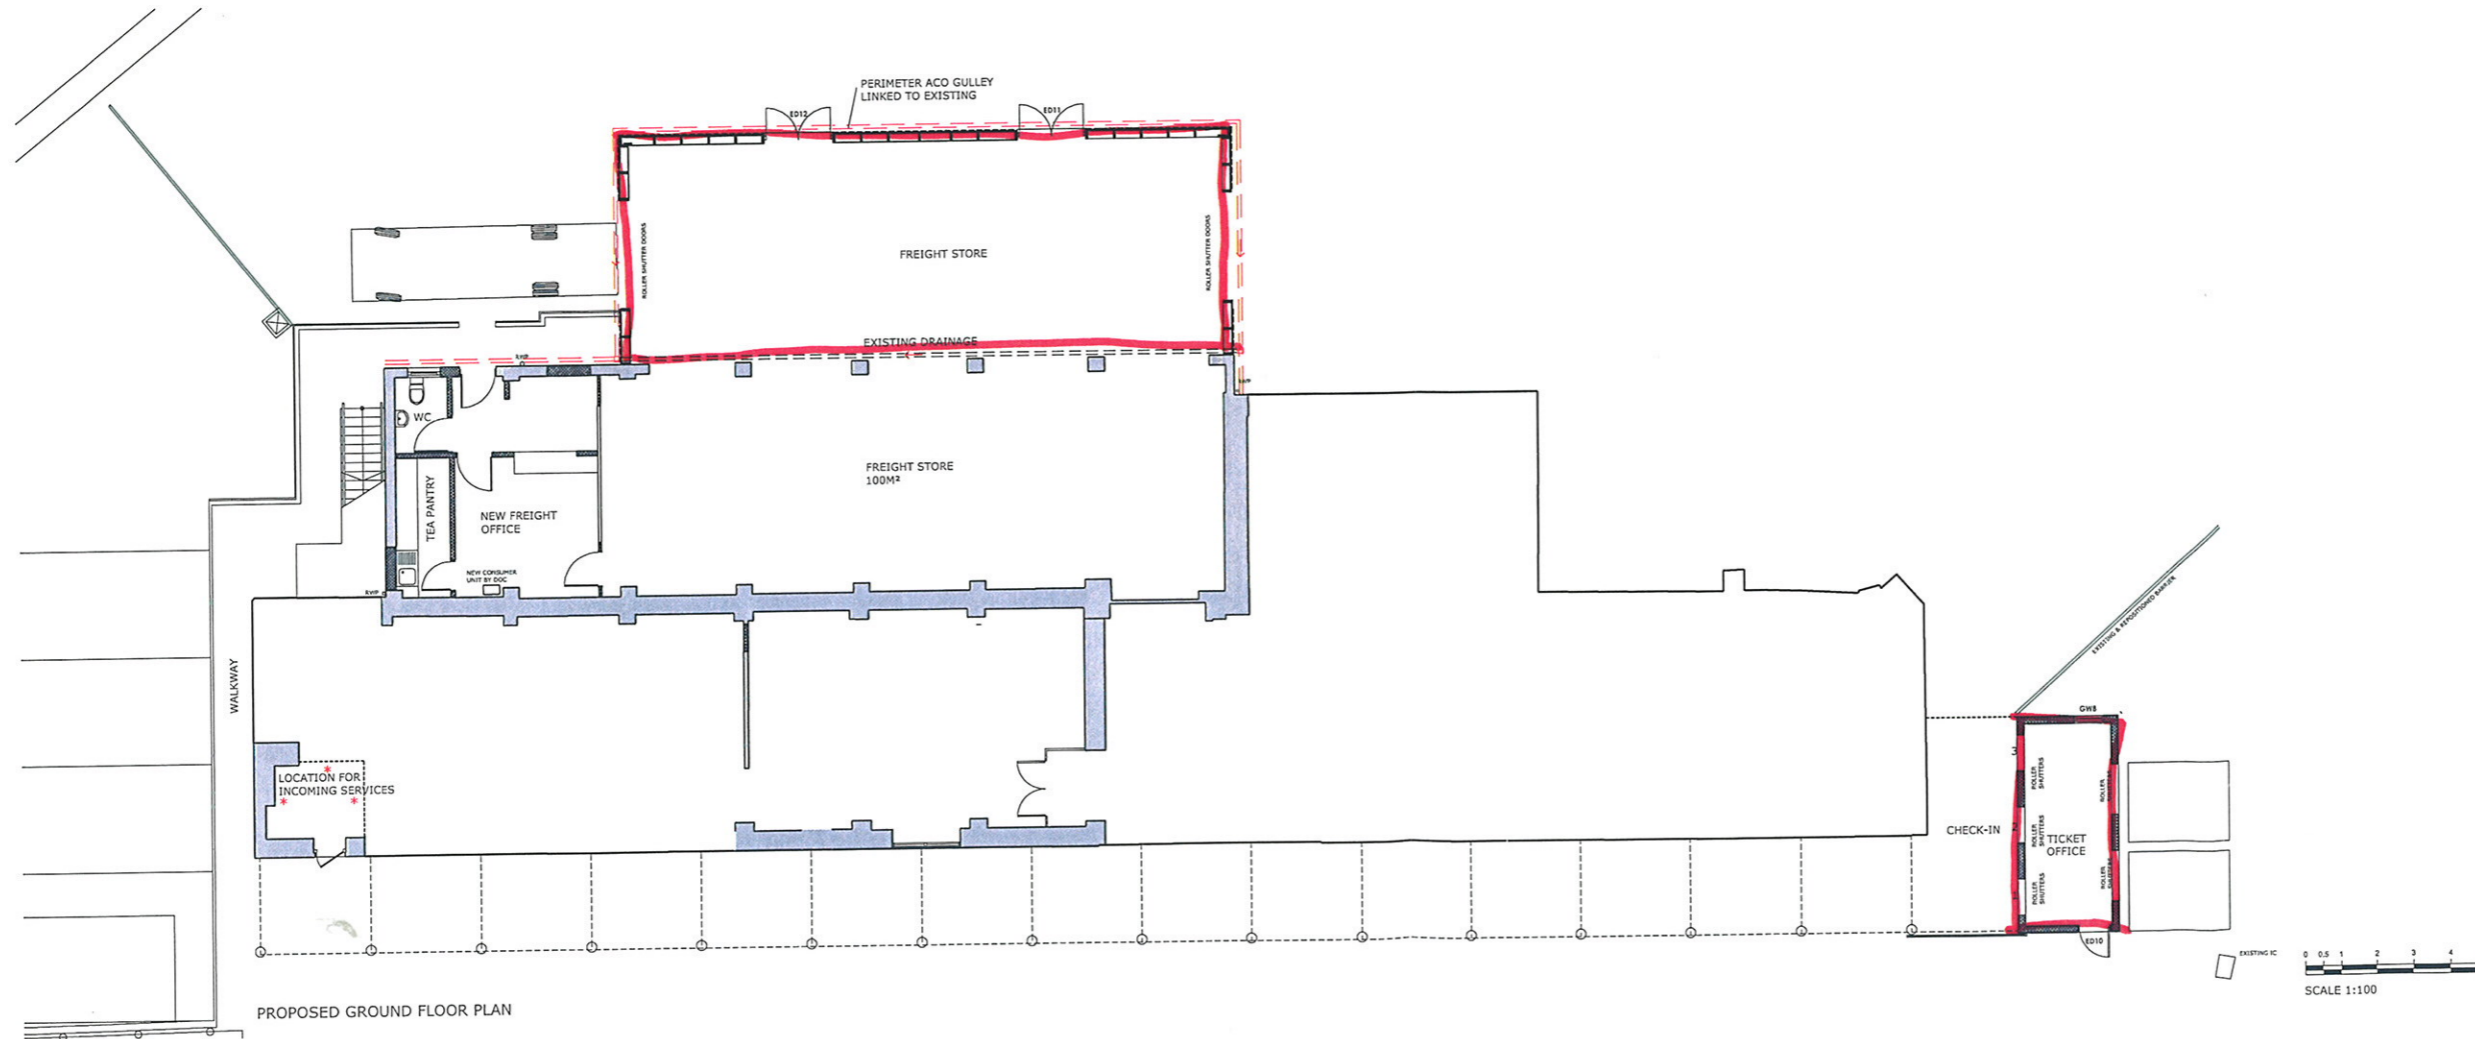

PROPOSED GROUND FLOOR PLAN



smithsgore.co.uk

PROJECT TITLE  
HARBOURSIDE BUILDINGS, THE QUAY  
ST MARY'S, ISLES OF SCILLY

CLIENT  
DUCHY OF CORNWALL

DRAWING TITLE  
PROPOSED GROUND & FIRST FLOOR PLANS

SCALE	PAPER SIZE	DRAWING NUMBER	REVISION
1:100	@A1	1033268/22	G

DRAWING STATUS  
FOR INFORMATION

DRAWN BY	CHECKED BY	DATE
DB/SO	PWO/JH	NOV 13



Lemon Villa  
Truro  
Cornwall  
TR1 2JU  
t: 01872 274546  
f: 01872 222180  
e: truro@smithsgore.co.uk