



NATURAL SLATE ROOF  
ridge height not exceeding original  
roof line (shown dotted)

EBONY STAINED TIMBER DOORS  
AND WINDOWS


RE POINT EXISTING STONework  
IN LIME MIX

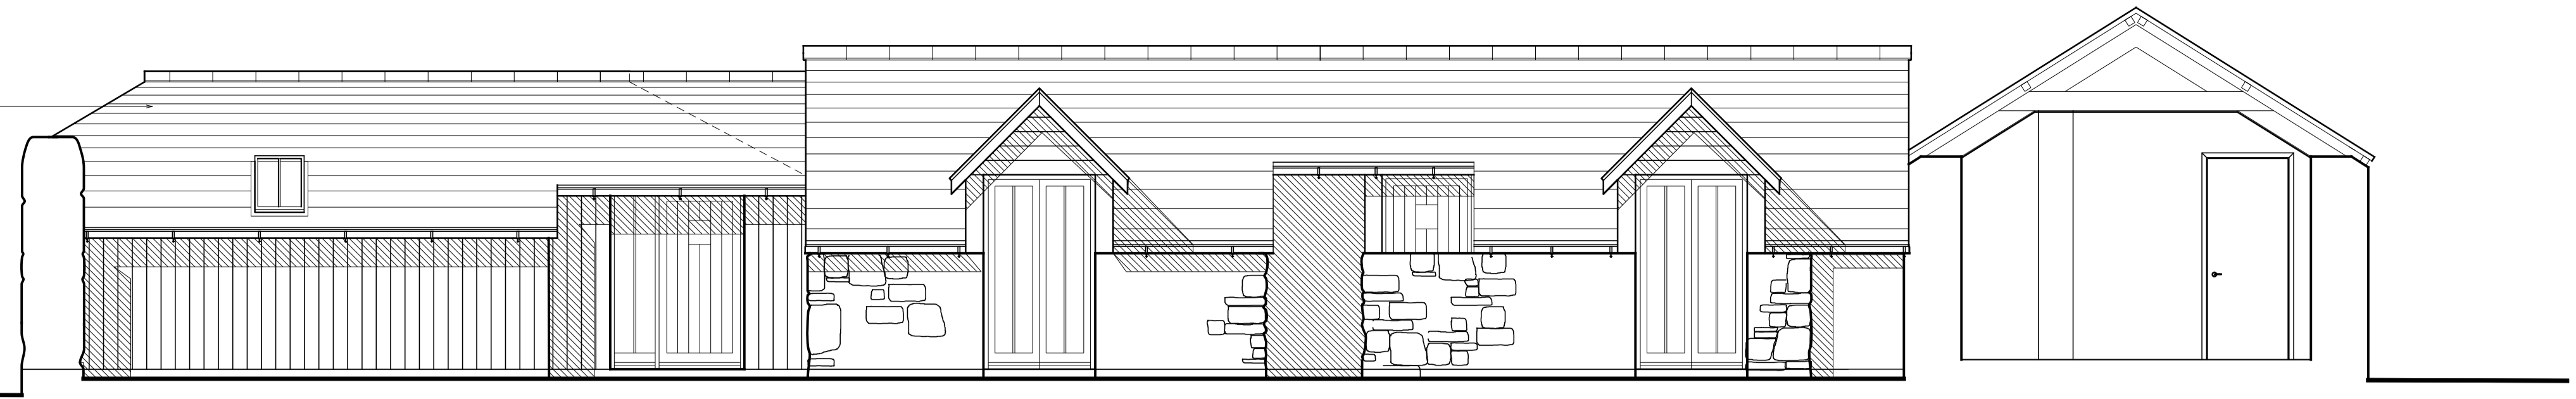


NORTH ELEVATION

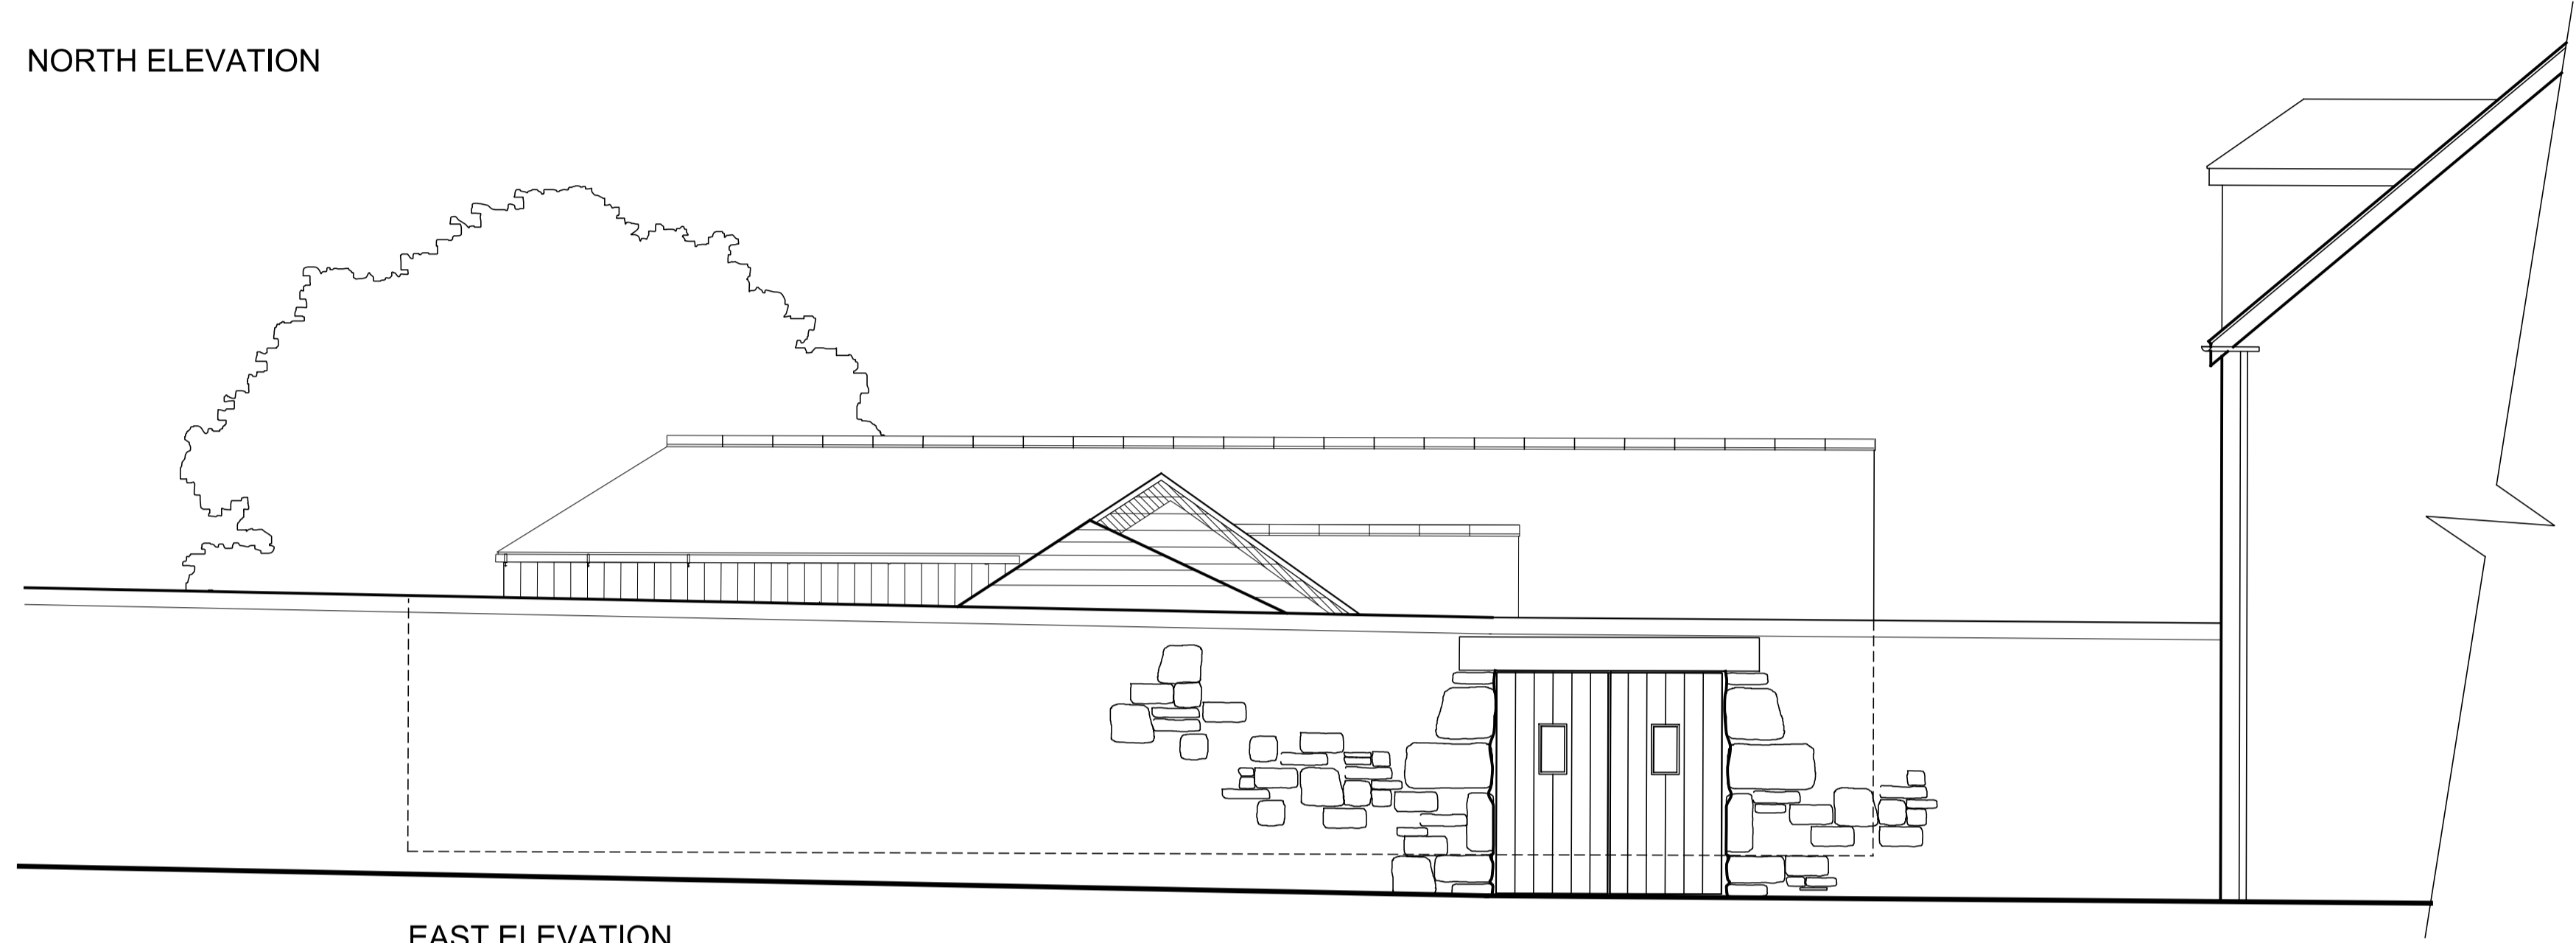

EAST ELEVATION

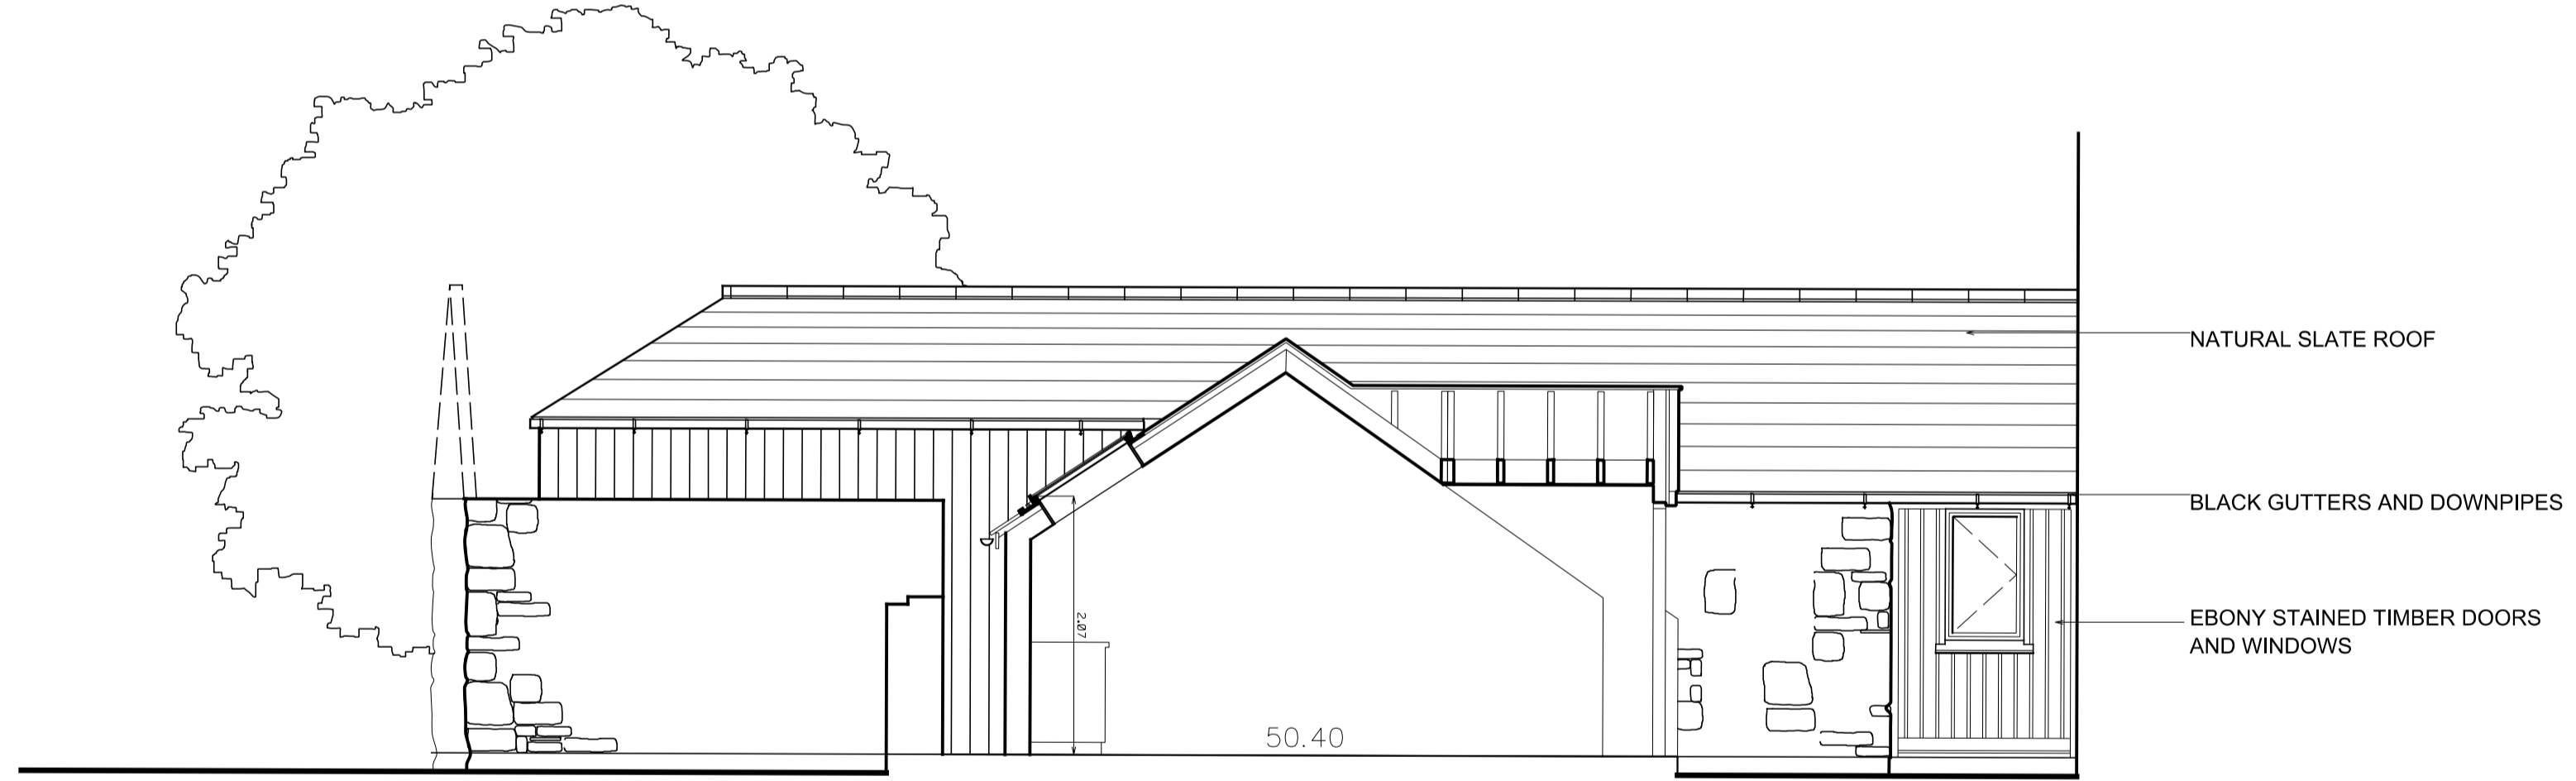

EAST SECTION/ ELEVATION

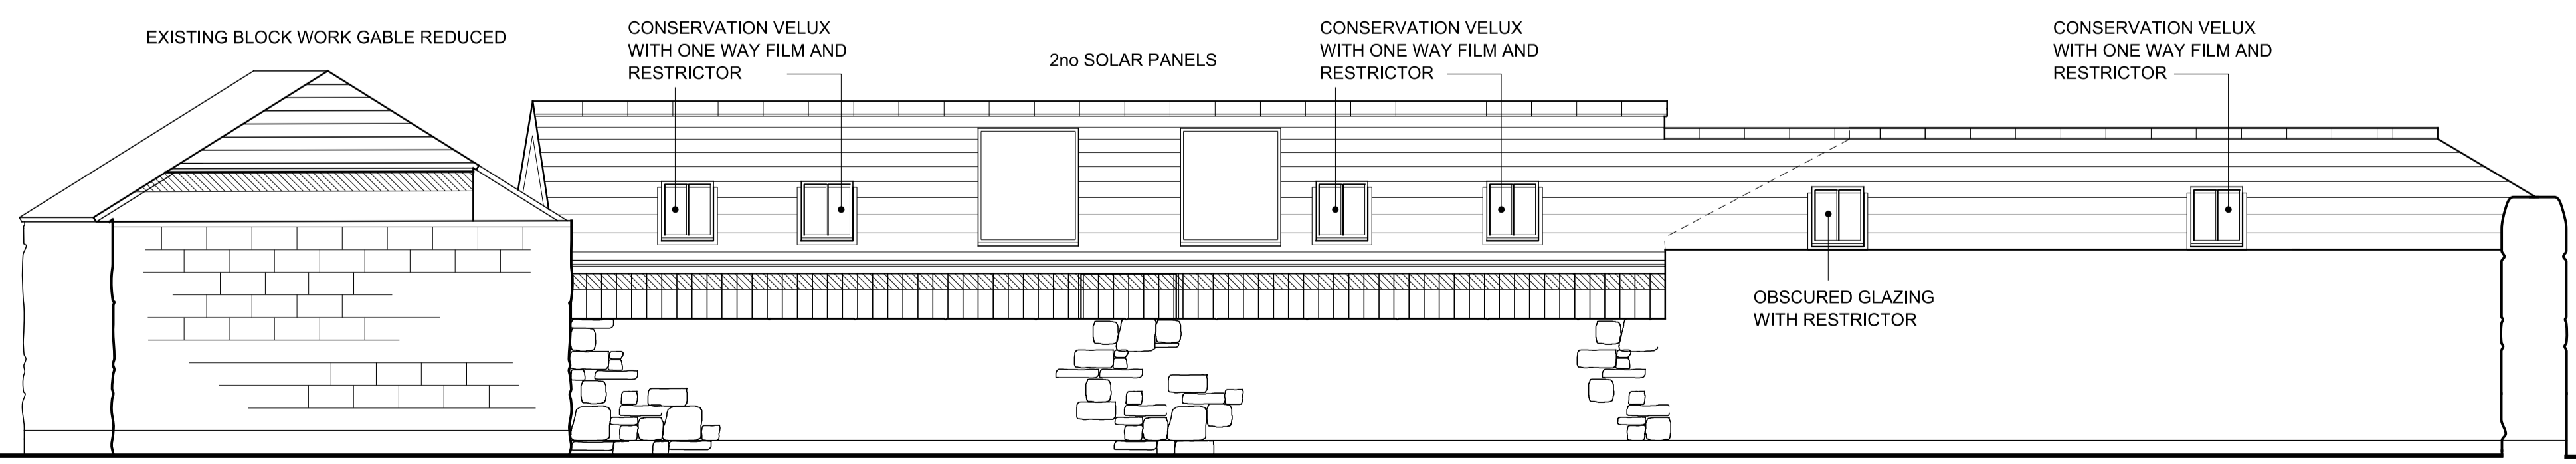

SOUTH ELEVATION

drawing title  
**PROPOSED ELEVATIONS**

job title  
**Proposed Affordable Housing,  
Wellcross, Hugh Town I.O.S.**

client  
**Cornwall Rural Housing Association.**

revisions number	description	date	initials	stage	planning
A	MATERIAL NOTES	JUNE 07	MSP	drawn	MSP
B	PATIO REMOVED CYCLE STORE MOVED GUTTERS REMOVED	NOV 07	MSP	scale	1:100 @ A1 1:200 @ A3
D	SECRET GUTTER	JULY 08	MSP	date	NOV 2006
E	REVISED SCHEME	DEC 13	BPS	drawing number	<b>5484 S4 k</b>
F	REVISED SCHEME	DEC 13	MSP		
G	planning application	DEC 13	MSP		
H	planning application	DEC 13	MSP		
J	planning comments	FEB 14	MSP		
K	FINAL VERSION	MAR 14	MSP	copyright reserved	

Note - For construction purposes do not scale this drawing. All dimensions to be checked by the contractor before construction proceeds.