


P/06/076  
 Eremi Camborne Natural slate roof  
 Rendered Chimney  
 Timber windows  
 Rendered walls  
 Ground Source Heat Pumps  
 and Rainwater recycling.

NO.1 STANHOPE SQUARE HOUSEWORKING DESIGN EXZ2 BUR. 01408 253013

OF SCILLY  
 ent  
 MISSION  
 ED  
 iled on Decision Not  
 ured within 3 years


*W D M*  
 16.5.07 APPL No. P/06/076

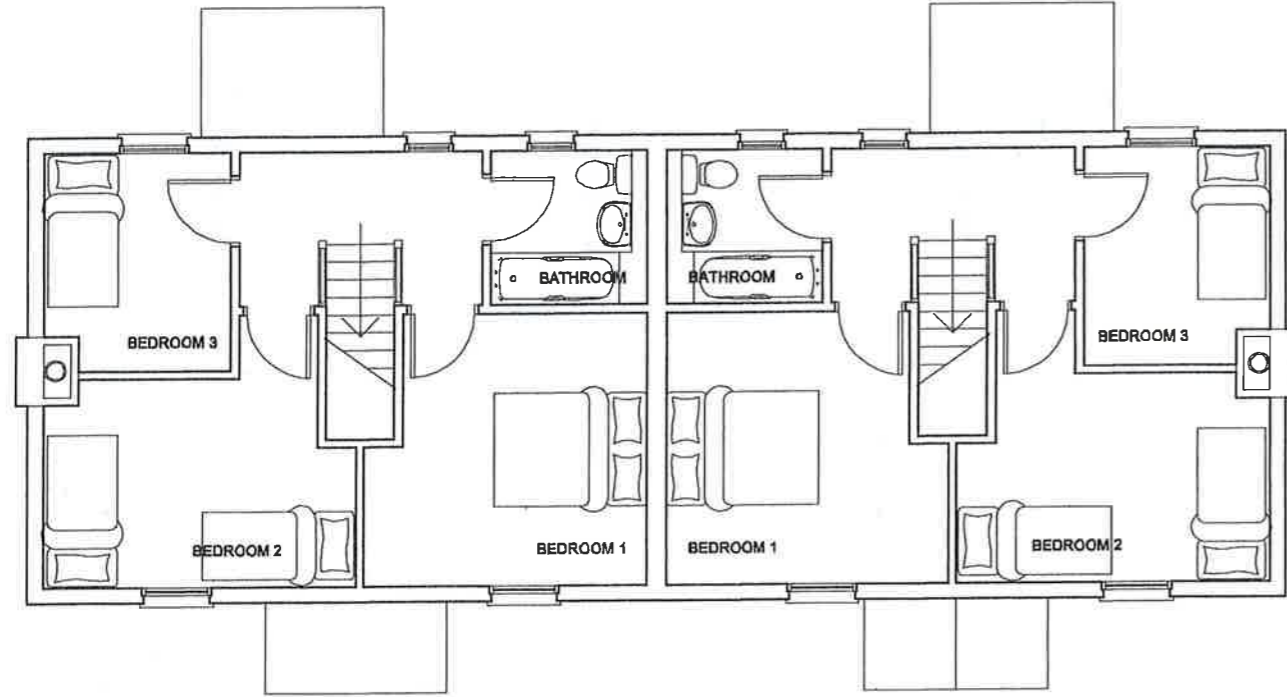


SOUTH WEST ELEVATION



SOUTH EAST ELEVATION

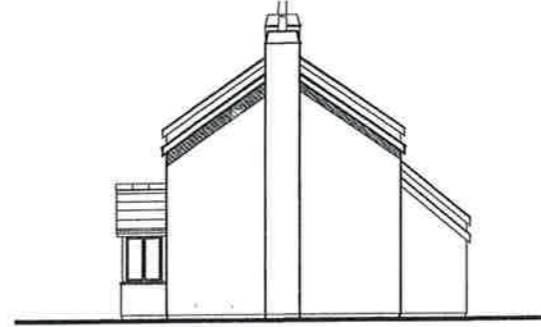


FIRST FLOOR LAYOUT

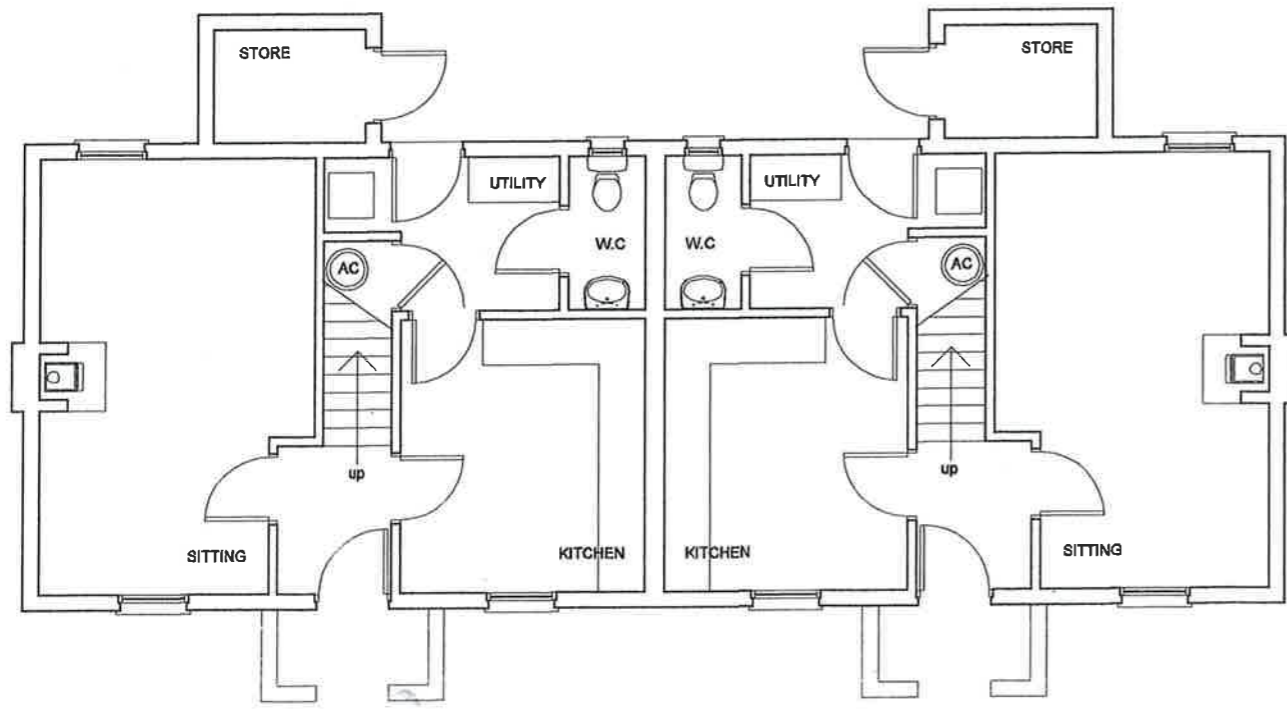

NORTH EAST ELEVATION



NORTH WEST ELEVATION

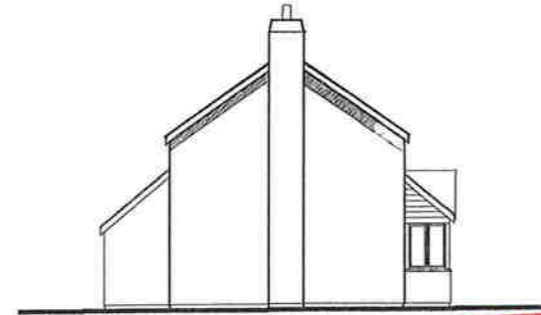

GROUND FLOOR LAYOUT

**RECEIVED BY THE  
 PLANNING DEPARTMENT  
 19 JAN 2015**

drawing title PLOTS 3 AND 4		stage Planning	
Job title Proposed Affordable Housing, Normandy, St Marys, Isles of Scilly.		drawn MSP	
client Cornwall Rural Housing Association.		scale 1:100 1:50 @ A1 1:200 1:100 @ A3	
revisions number description date RECEIVED 15 AUG 2006 COUNCIL OF THE		date Aug 2008	
		drawing number 5613 S3	
Note: Do not scale this drawing. All dimensions to be checked by the contractor before construction commences.		copyright reserved	