



P1061076
Eternit Camborne Natural slate roof
Rendered Chimney
Timber windows
Rendered walls
Ground Source Heat Pumps and Rainwater recycling.

SCILLY
MISSION
Decision No.
within 3 years

W D M
16.5.07
APP. No. P/0610

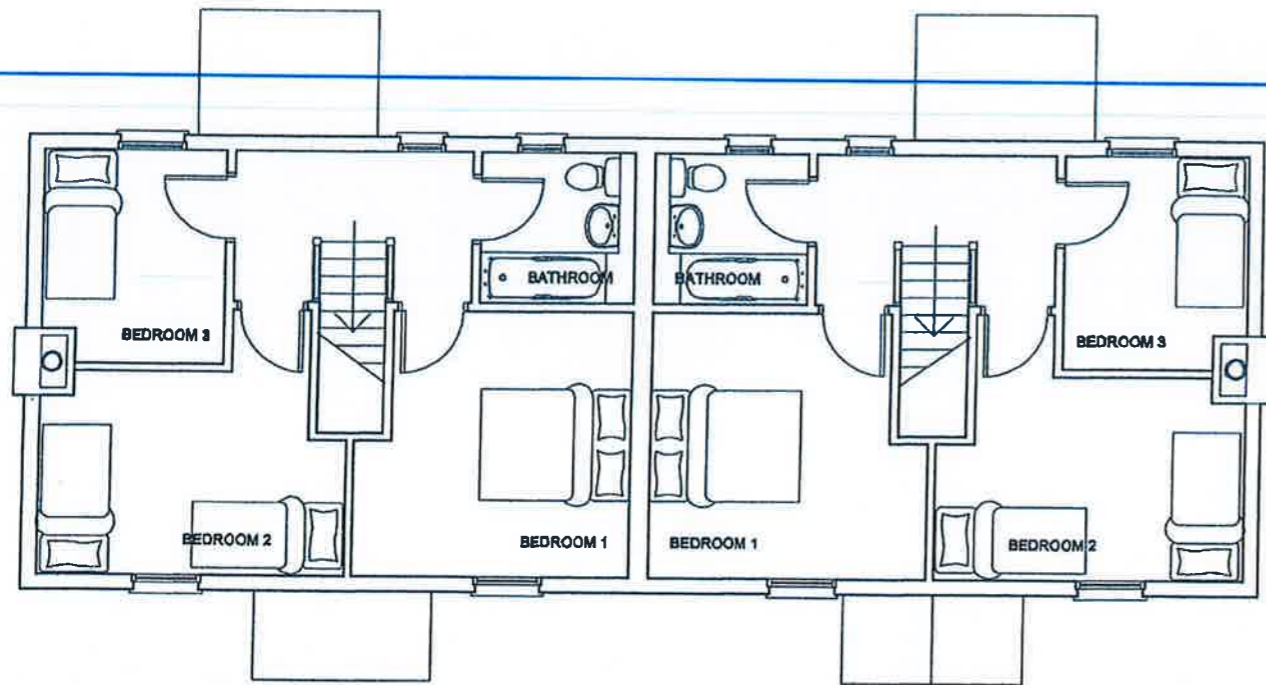


FIRST FLOOR LAYOUT

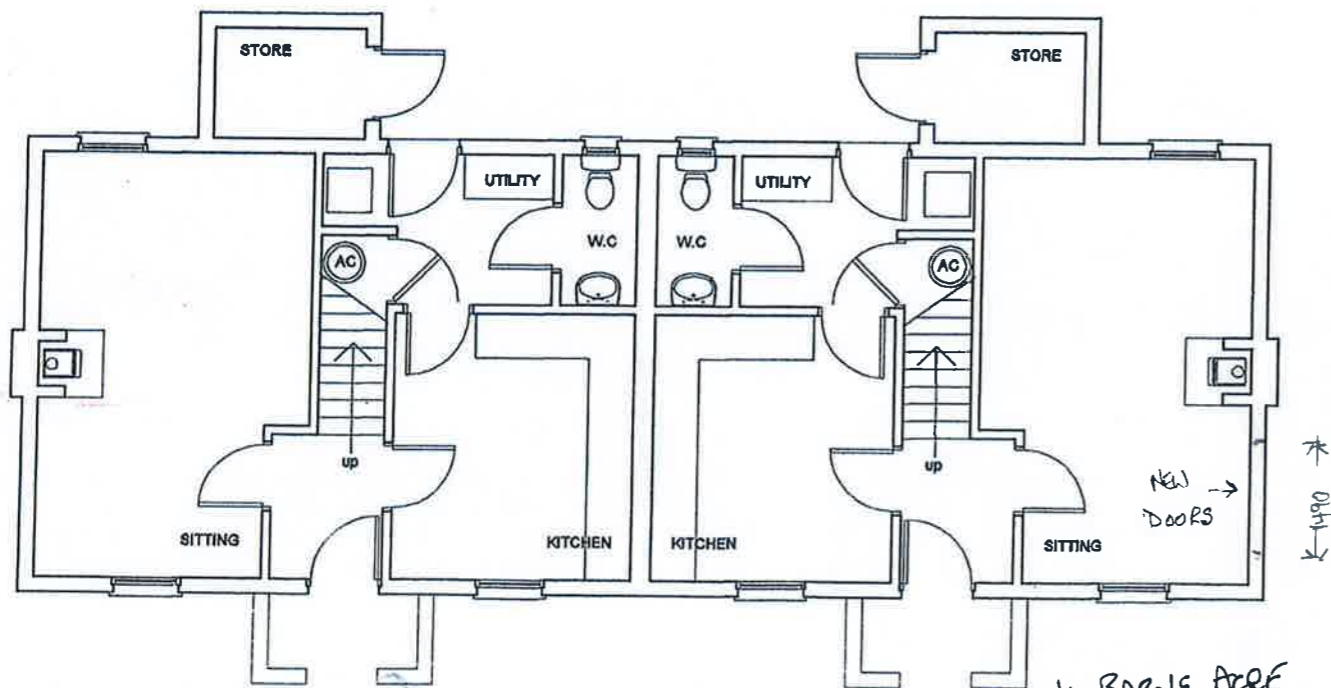

GROUND FLOOR LAYOUT



SOUTH WEST ELEVATION

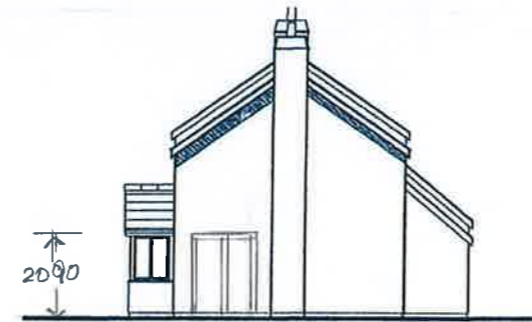


SOUTH EAST ELEVATION

4 BARN'S ACRE



NORTH EAST ELEVATION

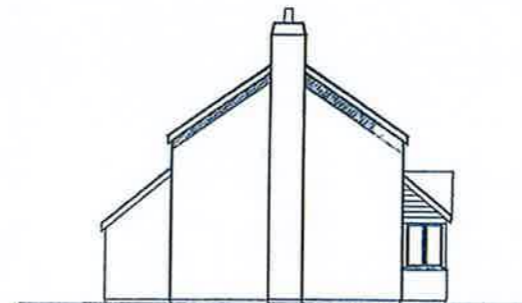

NORTH WEST ELEVATION

RECEIVED BY THE
PLANNING DEPARTMENT
19 JAN 2015

drawing title PLOTS 3 AND 4	
job title Proposed Affordable Housing, Normandy, St Marys, Isles of Scilly.	
client Cornwall Rural Housing Association.	
revisions number, description, date	stage Planning
drawn MSP	scale 1:100 1:50 @ A1 1:200 1:100 @ A3
date 15 AUG 2006	date Aug 2006
drawing number 5613 S3	copyright reserved

Note - Do not scale this drawing. All dimensions to be checked for the construction against construction documents.