




Existing Front Elevation

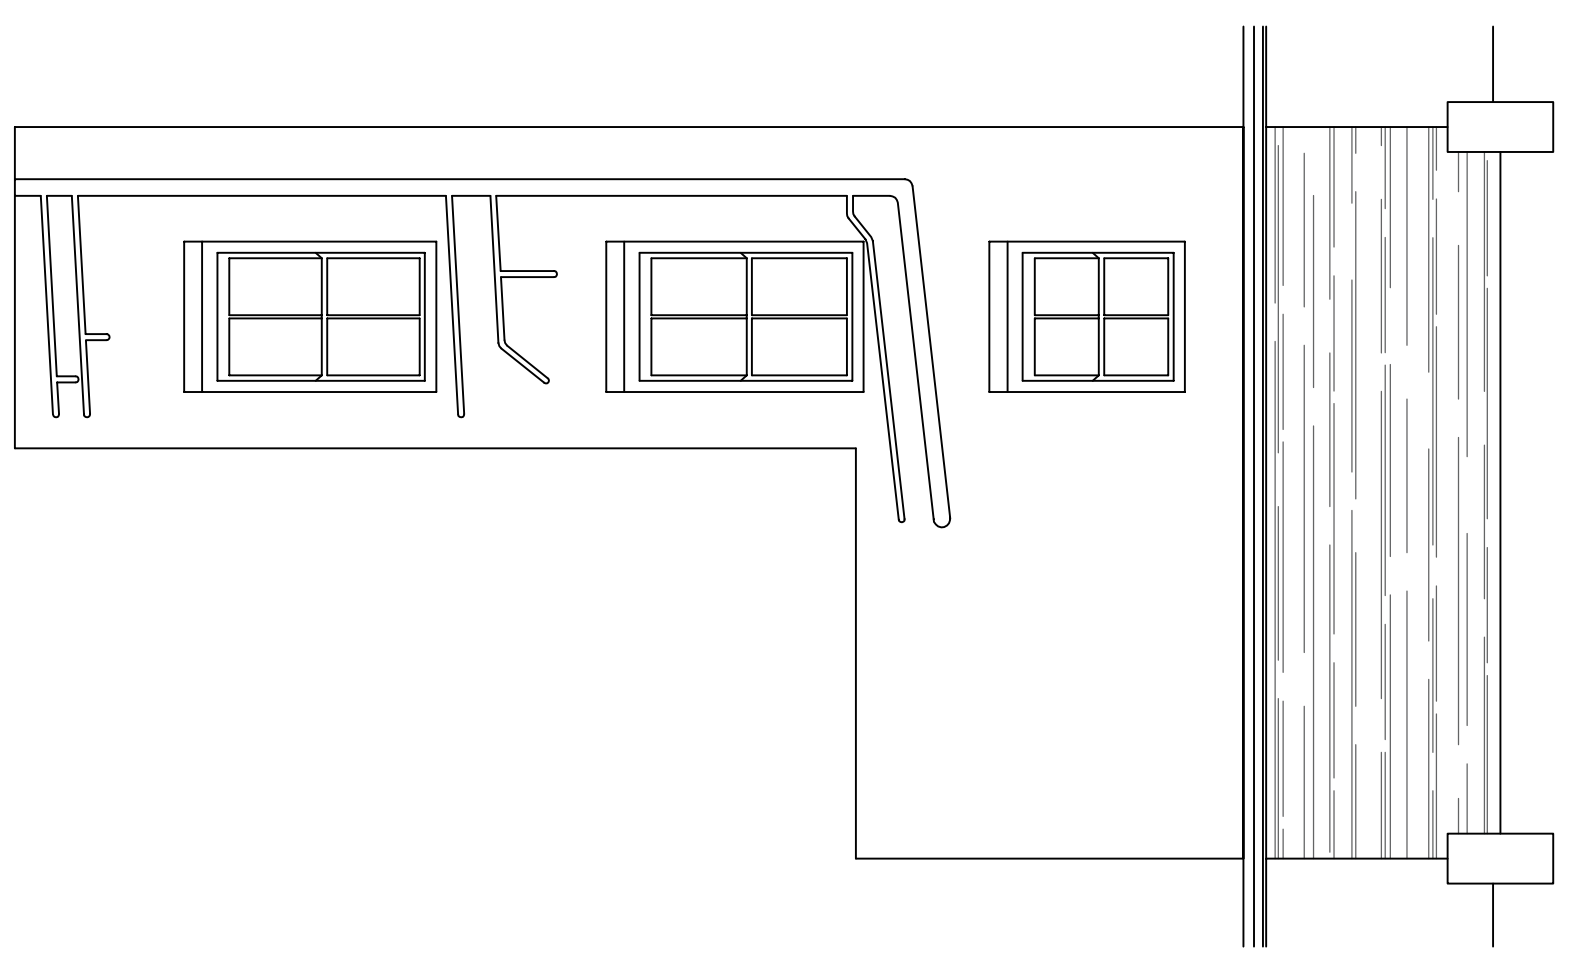


Existing Rear Elevation

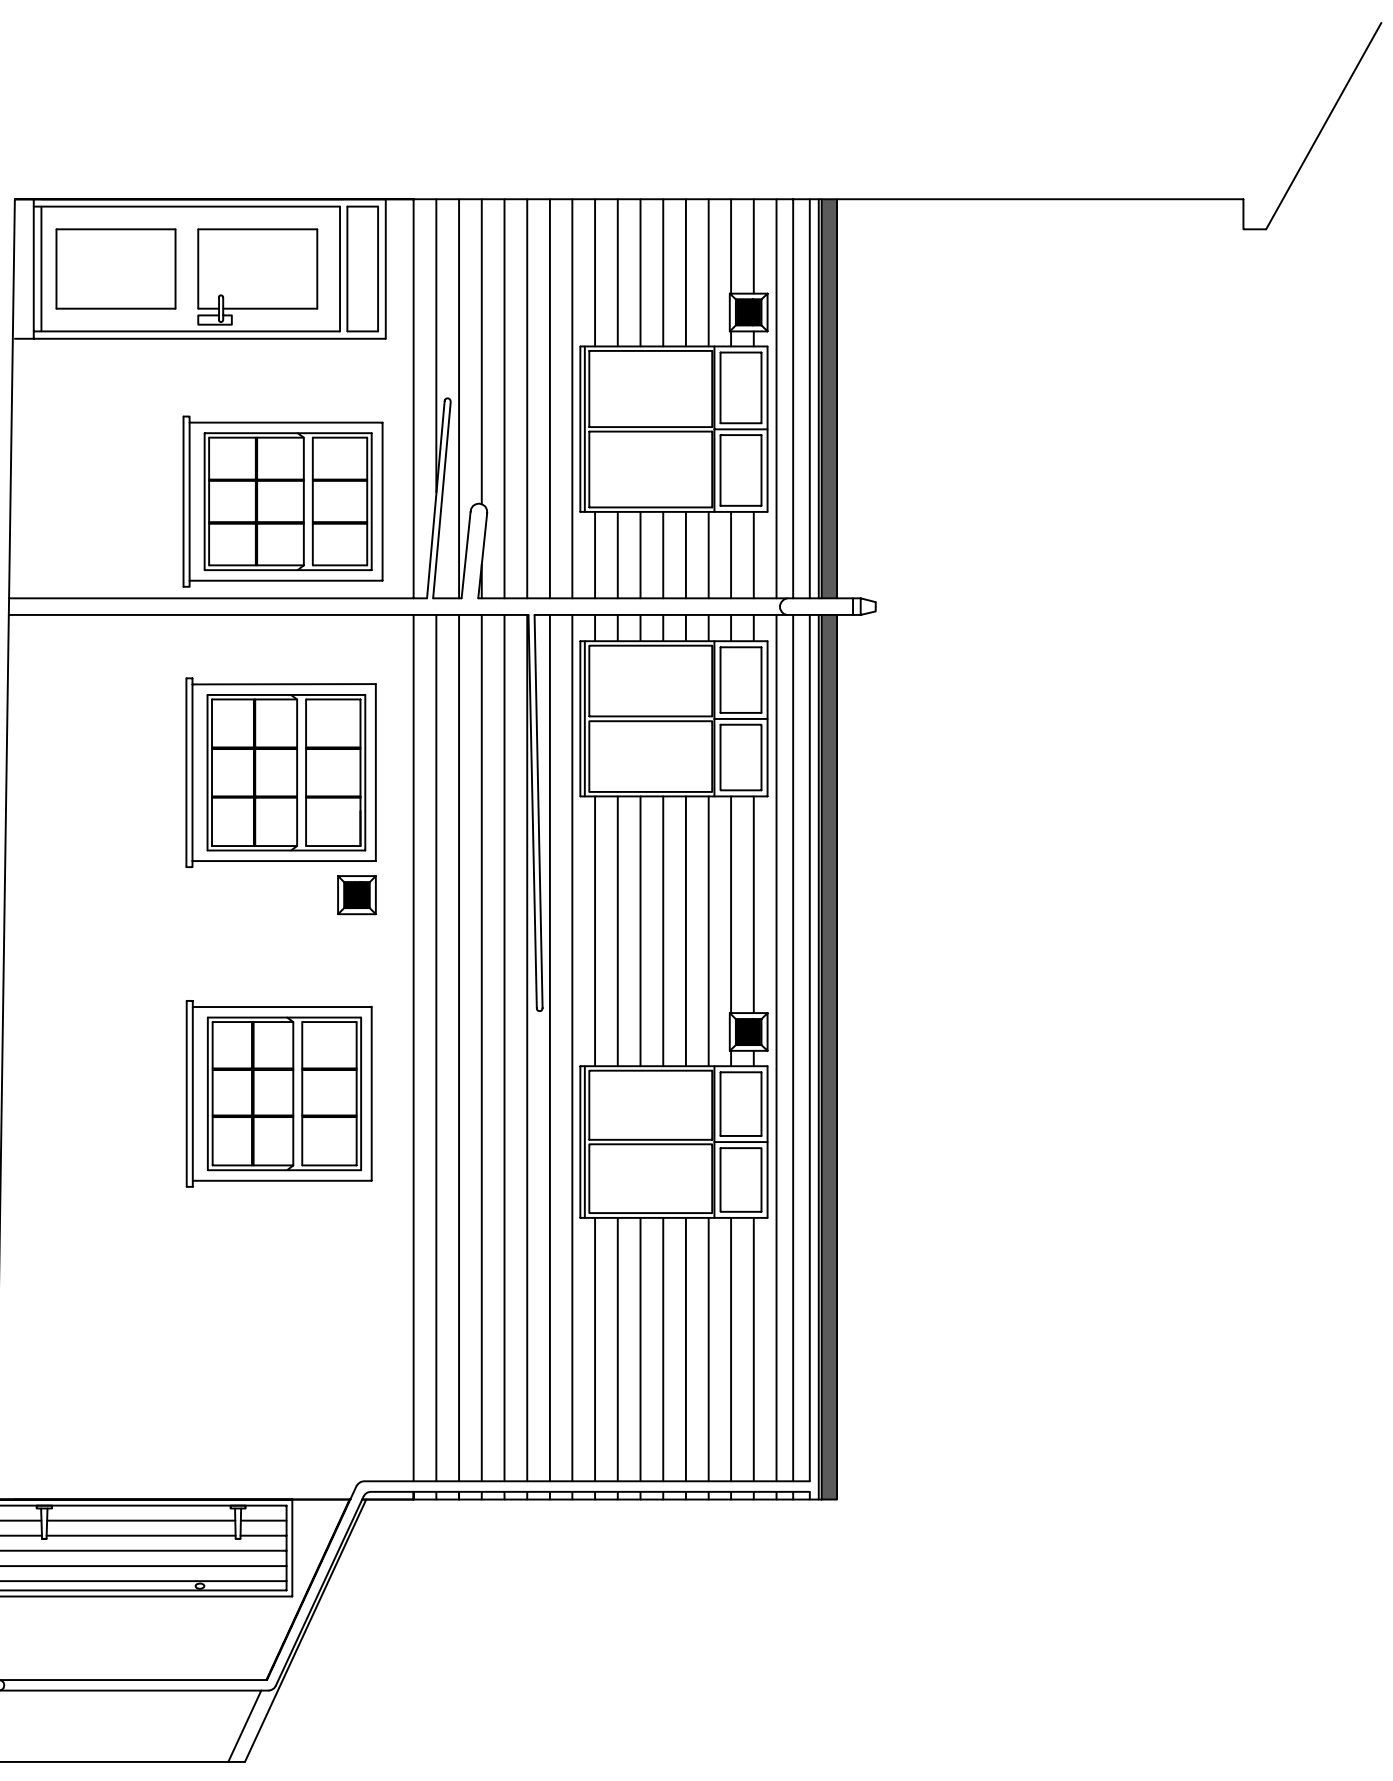

Existing Extension Side Elevation

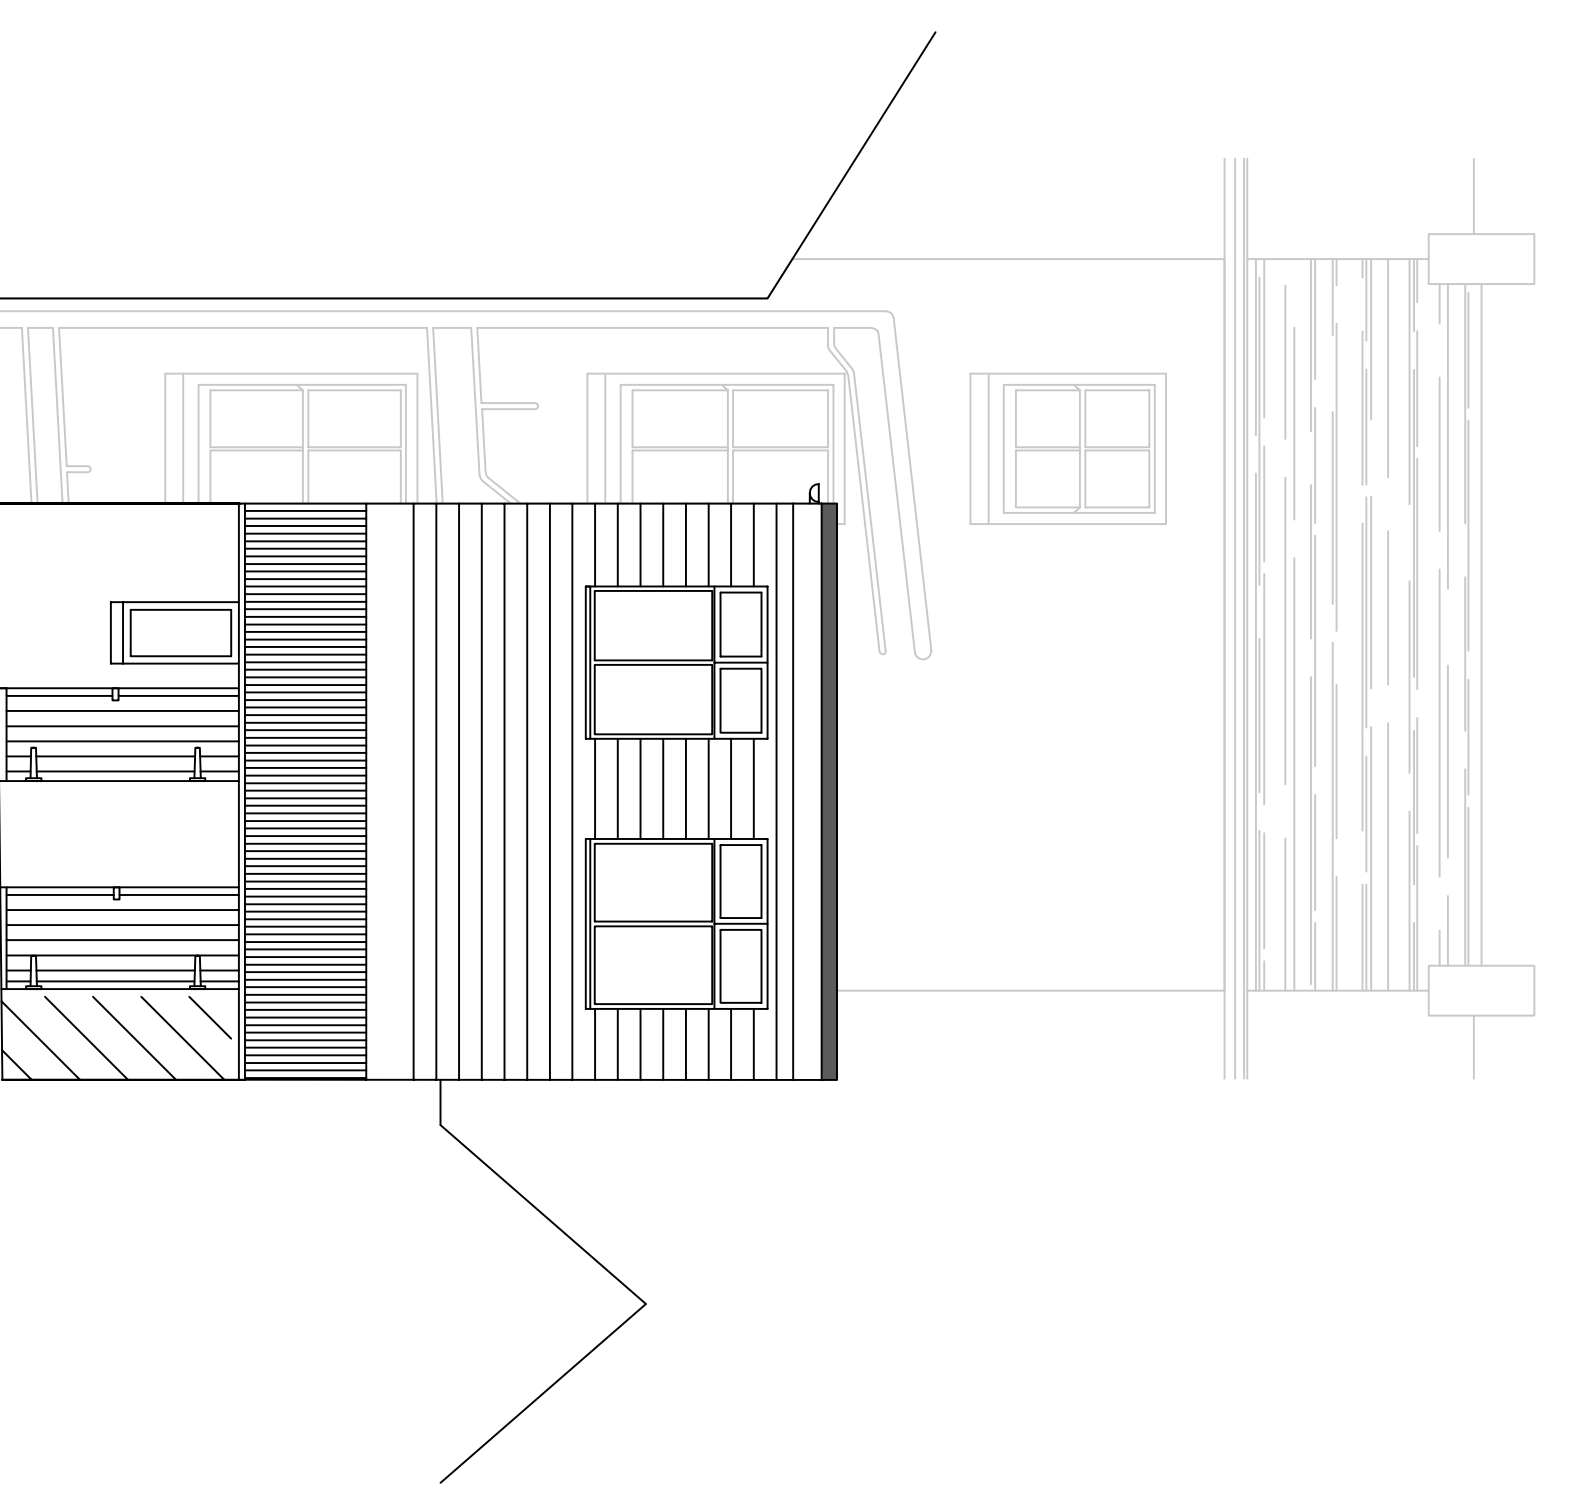

Existing Extension Rear Elevation

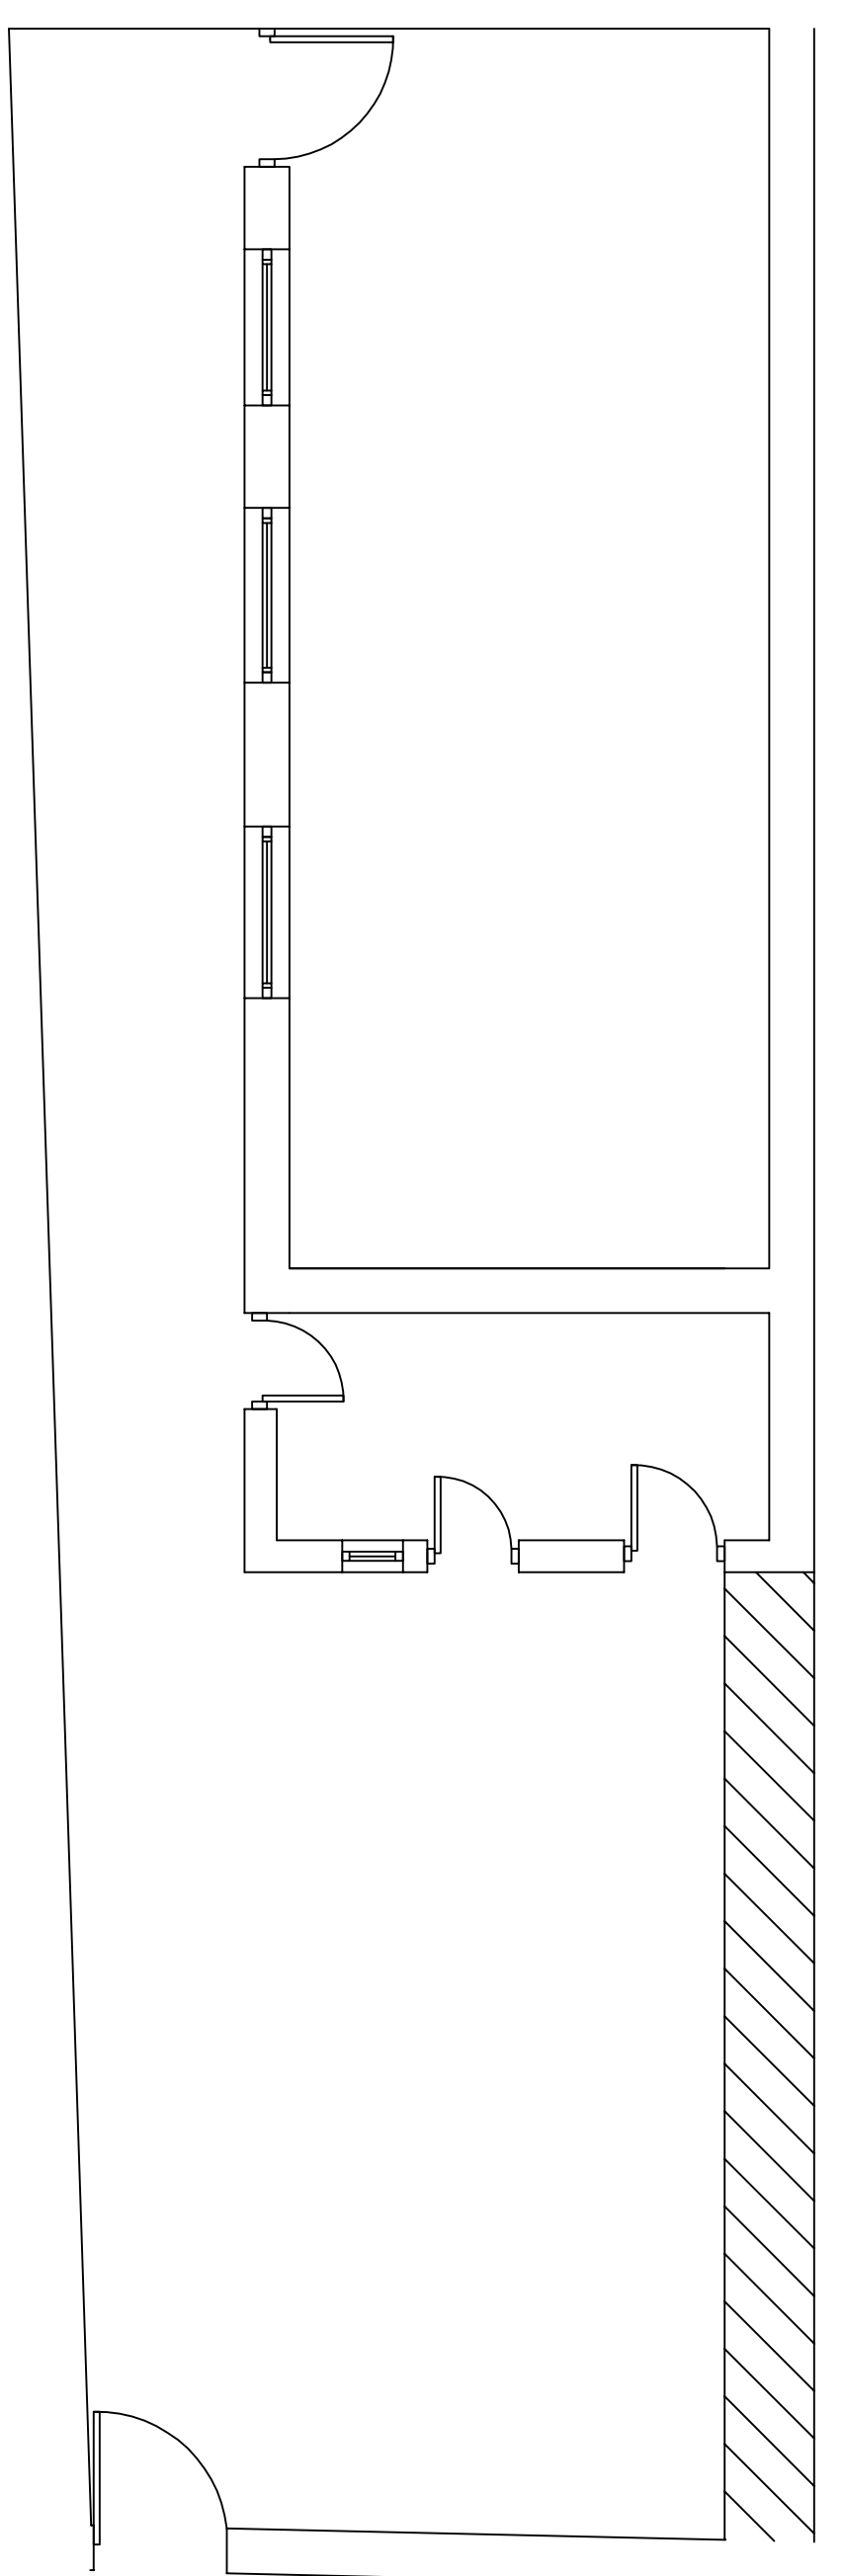

Existing Ground Floor & Courtyard

0 06.10.2015 Original

Revisions

Ward Williams Associates
 Compass House
 Truro Business Park
 Threemilestone
 Truro TR4 9LD
 www.wwasurveyors.com
 01872 272906



Existing Plans & Elevations

At
 Longras, St Marys

For
 Council of the Isles Of Scilly

Drawn: ST Checked: DH

Scale: 1:50 Size: A1

No: 15-3734BS-01 Rev: 0

All dimensions in mm unless otherwise stated.
 DO NOT SCALE. All dimensions to be checked on site and verified prior to commencing work. Any discrepancy between the drawings and the site must be reported to the architect in writing immediately. This drawing is intended for use as a guide only and should not be relied upon for any purpose without written permission of Ward Williams Associates.