


LOCATION PLAN - 1:1250

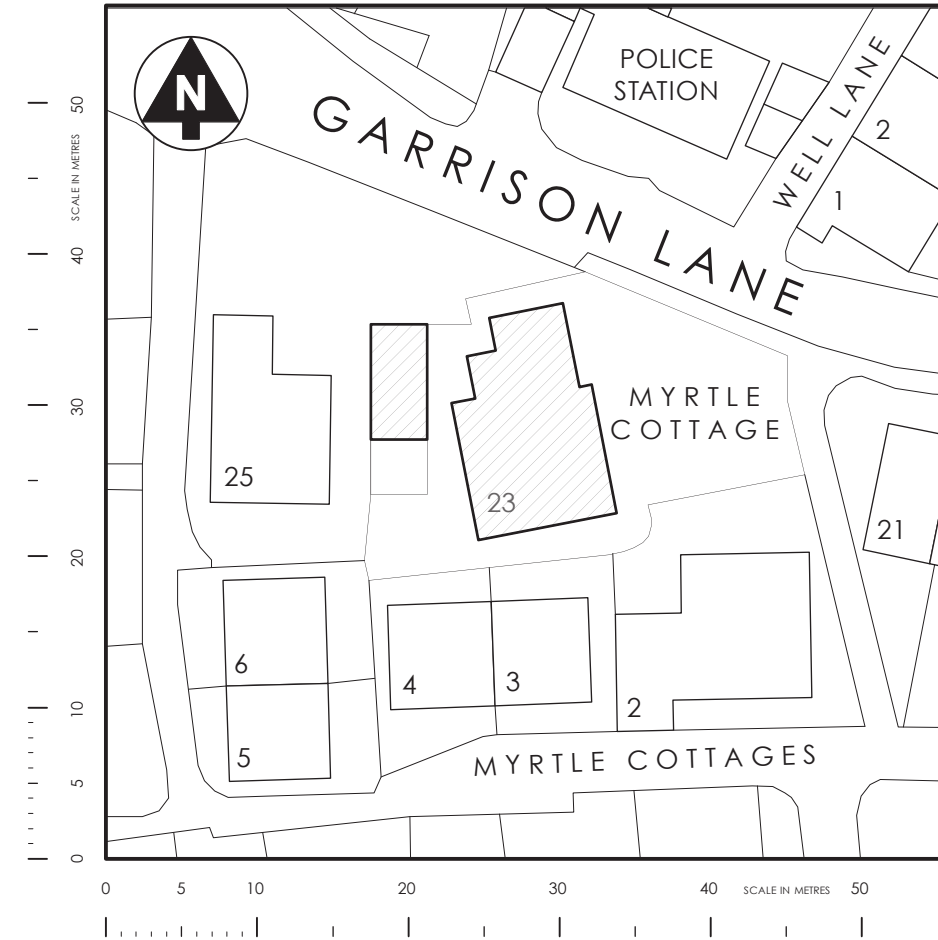

BLOCK PLAN - 1:500

APPROVED

By Craig Dryden at 11:12 am, Oct 12, 2017

CHARLOTTE HOUSE
GARRISON LANE, ST MARYS


EXISTING
SITE PLANS

DRAWING NO. CH01
DATE - AUG 2017
SCALE - AS NOTE & A3



EAST ELEVATION

*new multipane
double doors in
timber*

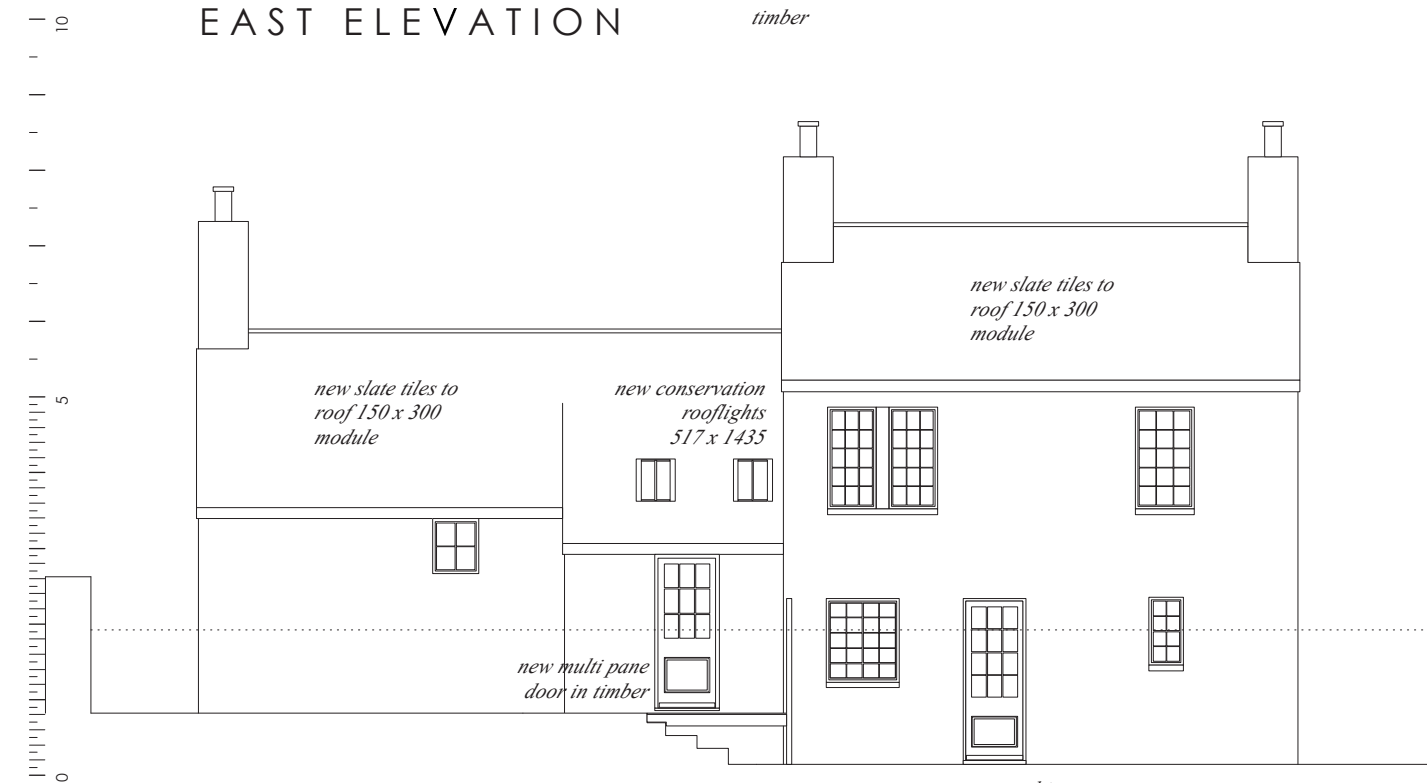


WEST ELEVATION

*new multi pane
door in timber*

*new multi pane
door in timber*



SOUTH ELEVATION

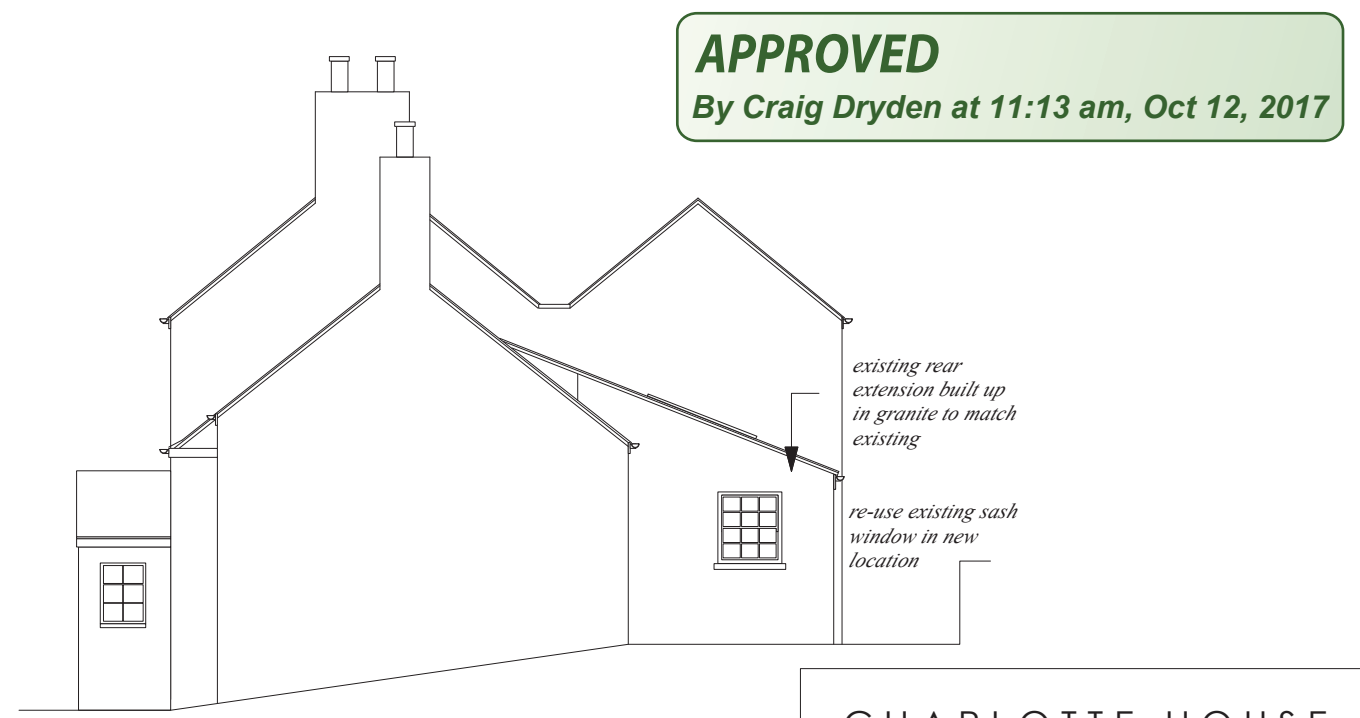

NORTH ELEVATION

APPROVED
By Craig Dryden at 11:13 am, Oct 12, 2017

CHARLOTTE HOUSE
GARRISON LANE, ST MARYS


PROPOSED
ELEVATIONS

DRAWING NO. CH06A
DATE - AUG 2017
SCALE - 1:100

Revision A - 06.09.17
Tile module size amended


15 SCALE IN METRES

10 5 0

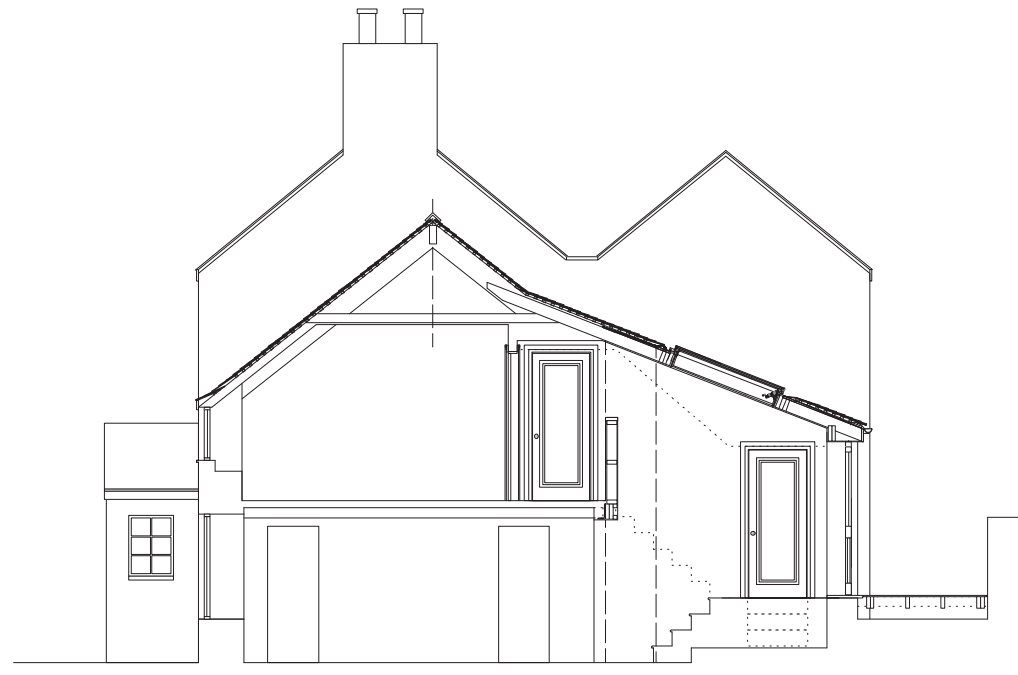

SECTION A-A

APPROVED
By Craig Dryden at 11:13 am, Oct 12, 2017

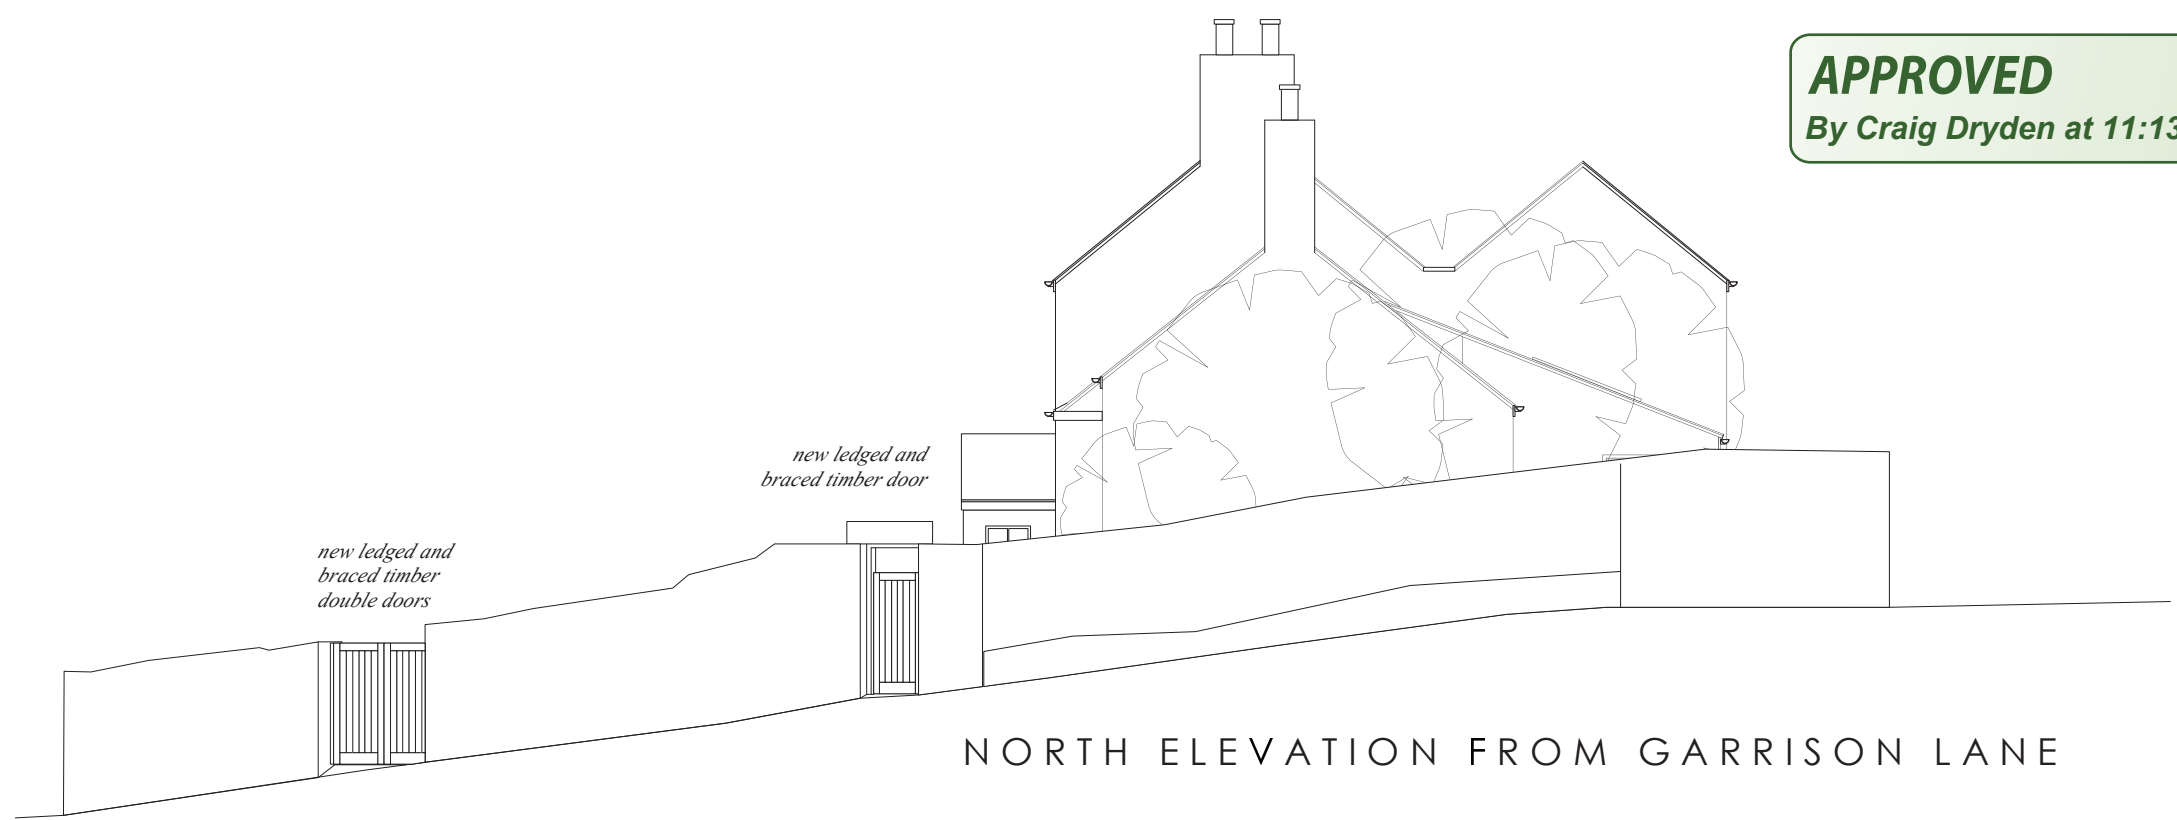


NORTH ELEVATION FROM GARRISON LANE


CHARLOTTE HOUSE
GARRISON LANE, ST MARYS

PROPOSED
ELEVATIONS
+ SECTION


DRAWING NO. CH07
DATE - AUG 2017
SCALE - 1:100

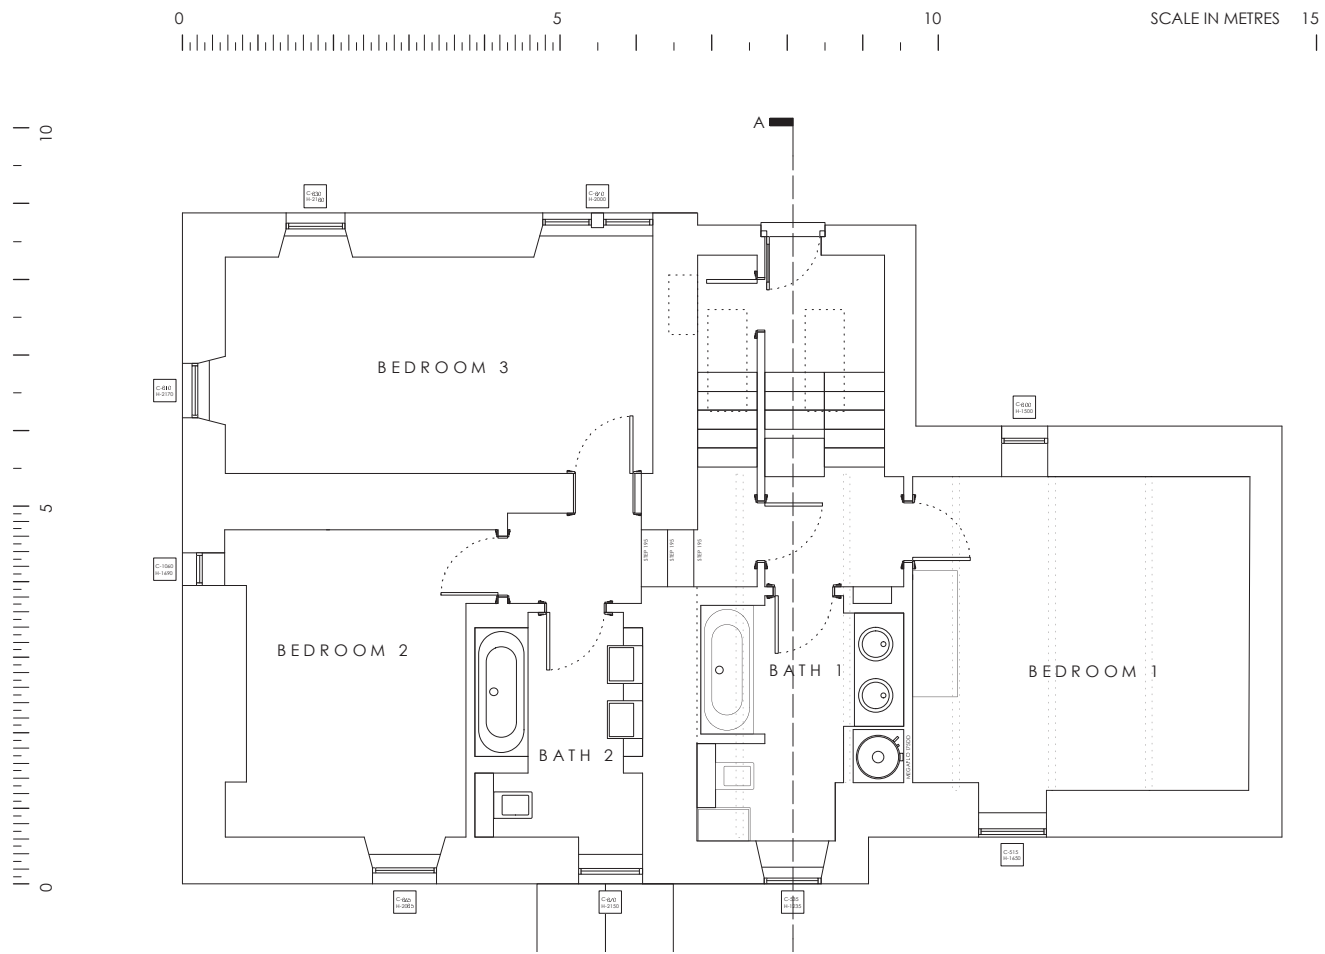

FIRST FLOOR

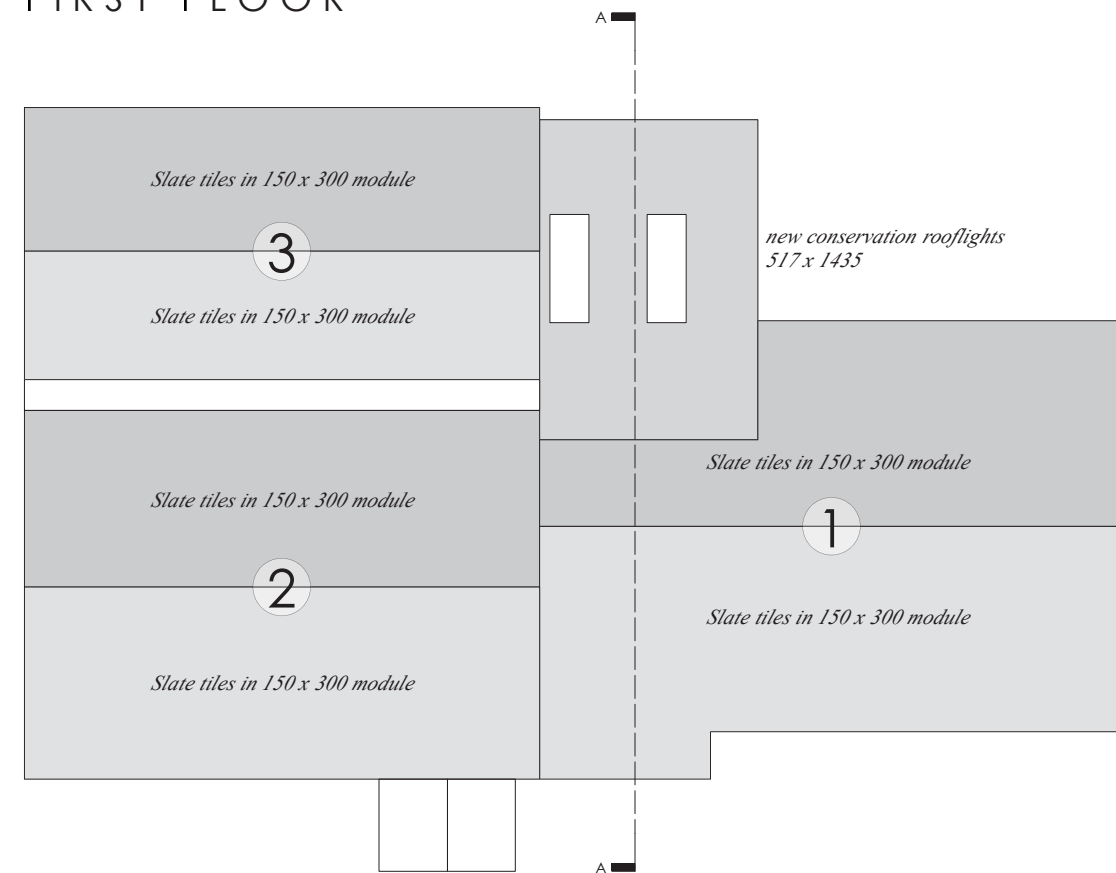

ROOF PLAN

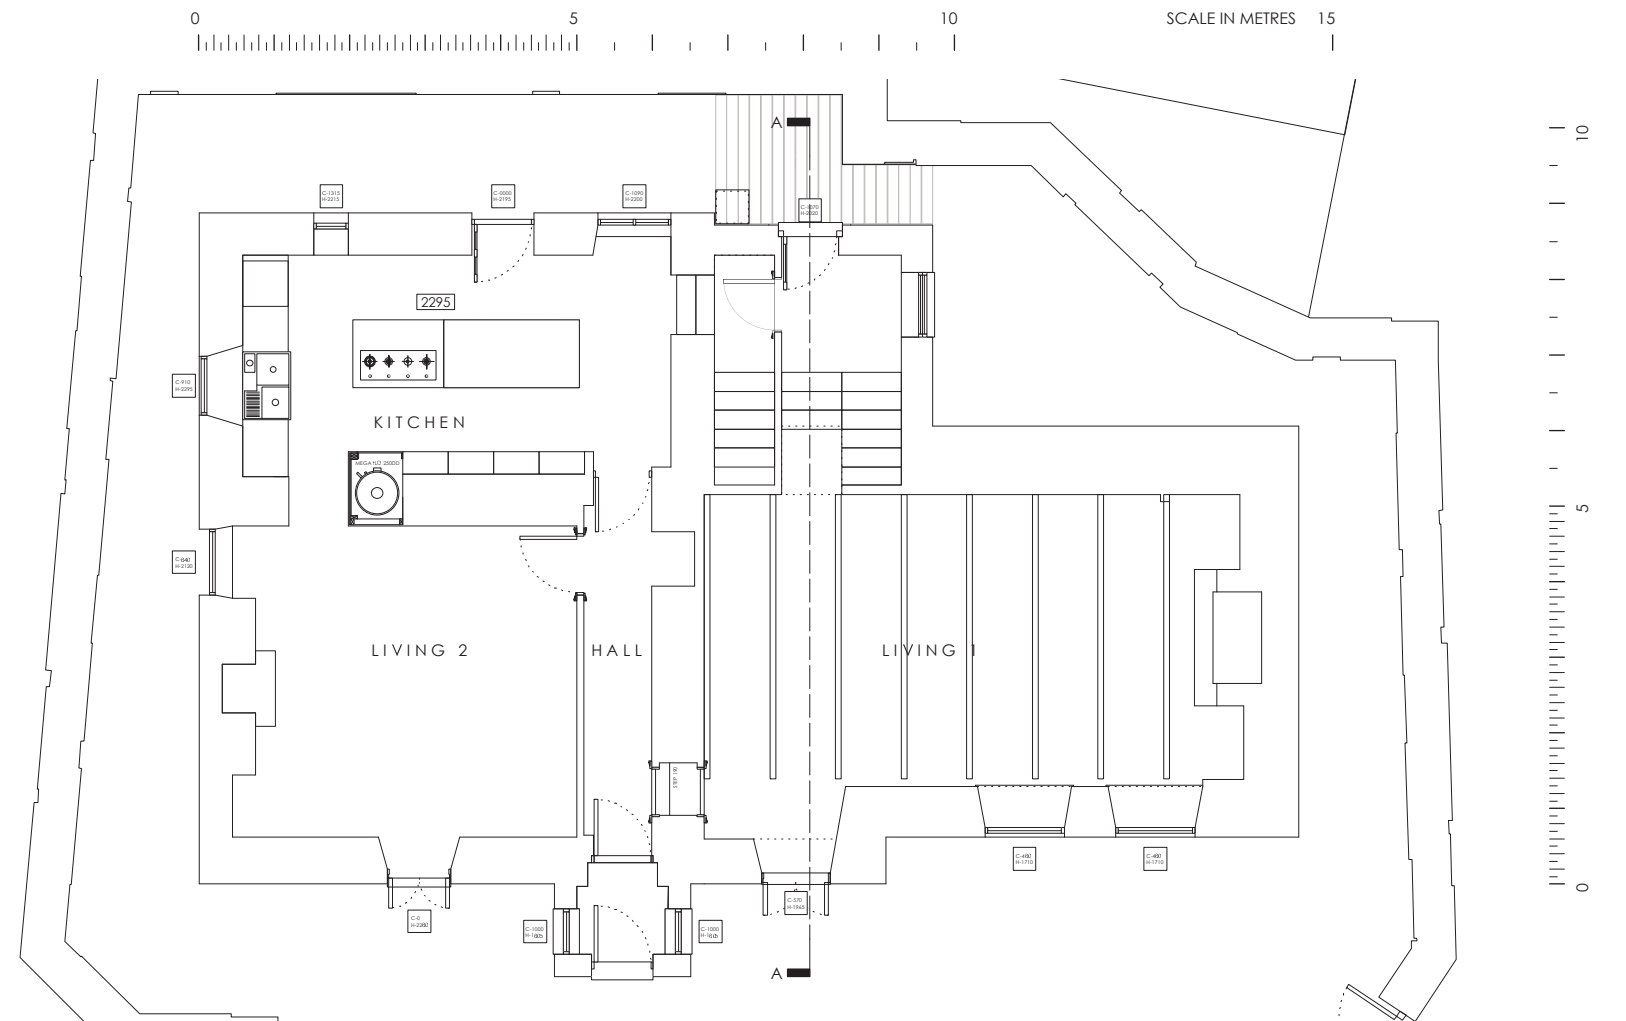

GROUND FLOOR

APPROVED
By Craig Dryden at 11:14 am, Oct 12, 2017

Revision A - 06.09.17
Tile module size amended

CHARLOTTE HOUSE
GARRISON LANE, ST MARYS

PROPOSED
PLANS

DRAWING NO. CH05A
DATE - AUG 2017
SCALE - 1:100