




FRONT ELEVATION SCALE 1:50

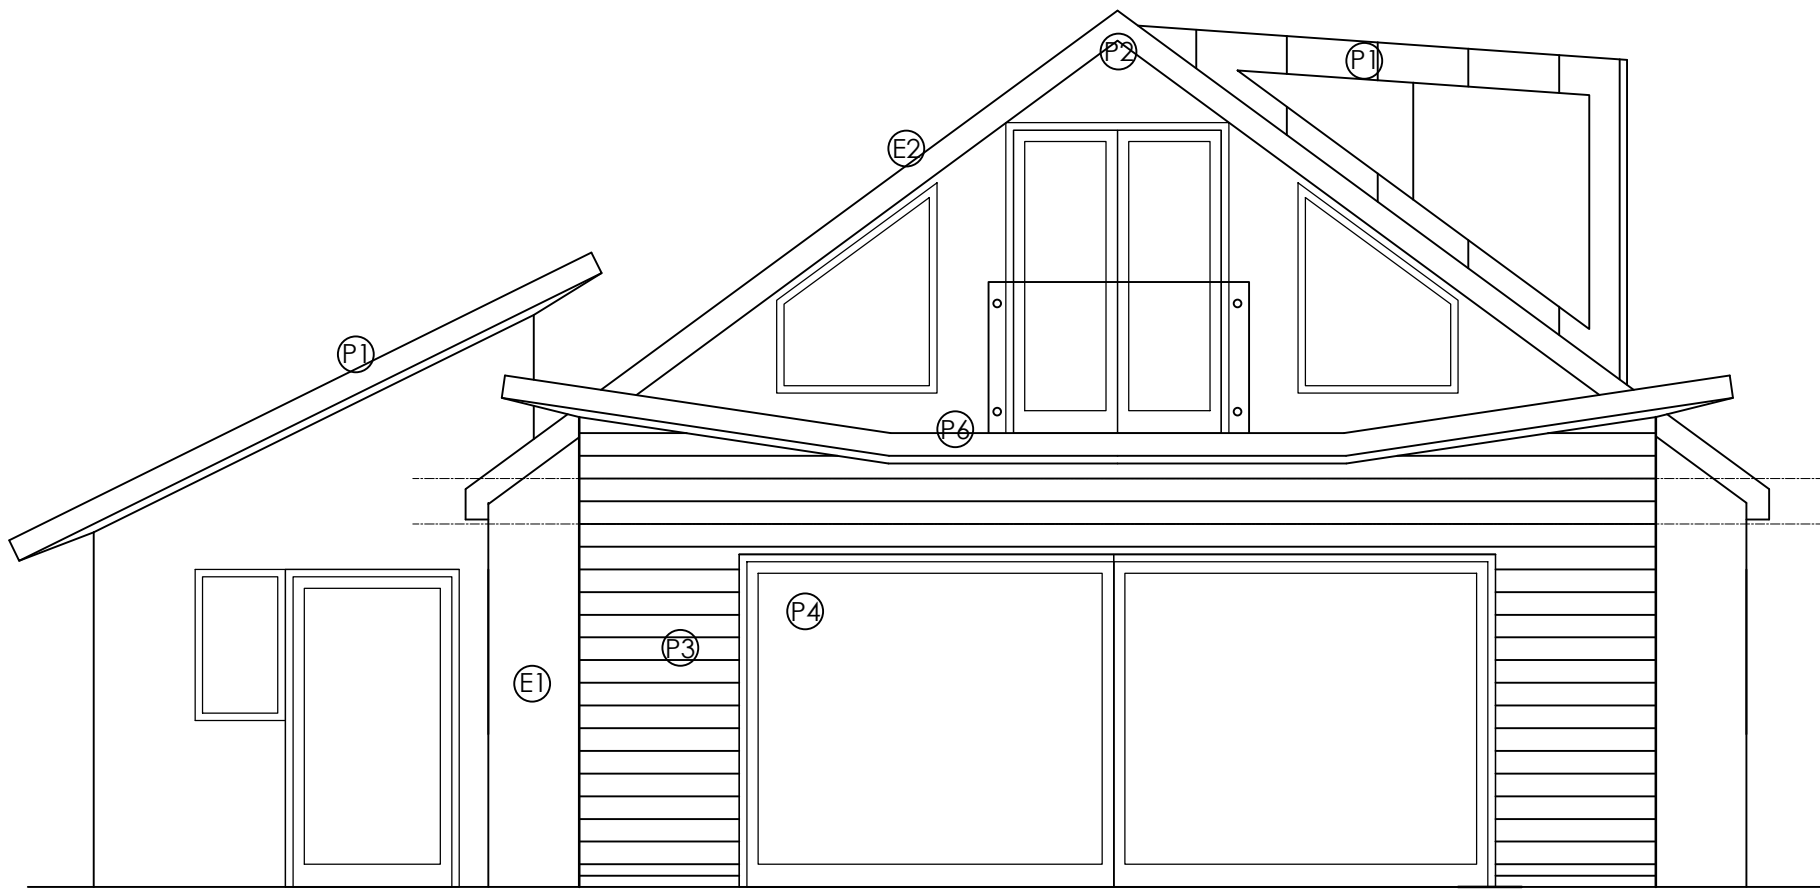

REAR ELEVATION SCALE 1:50

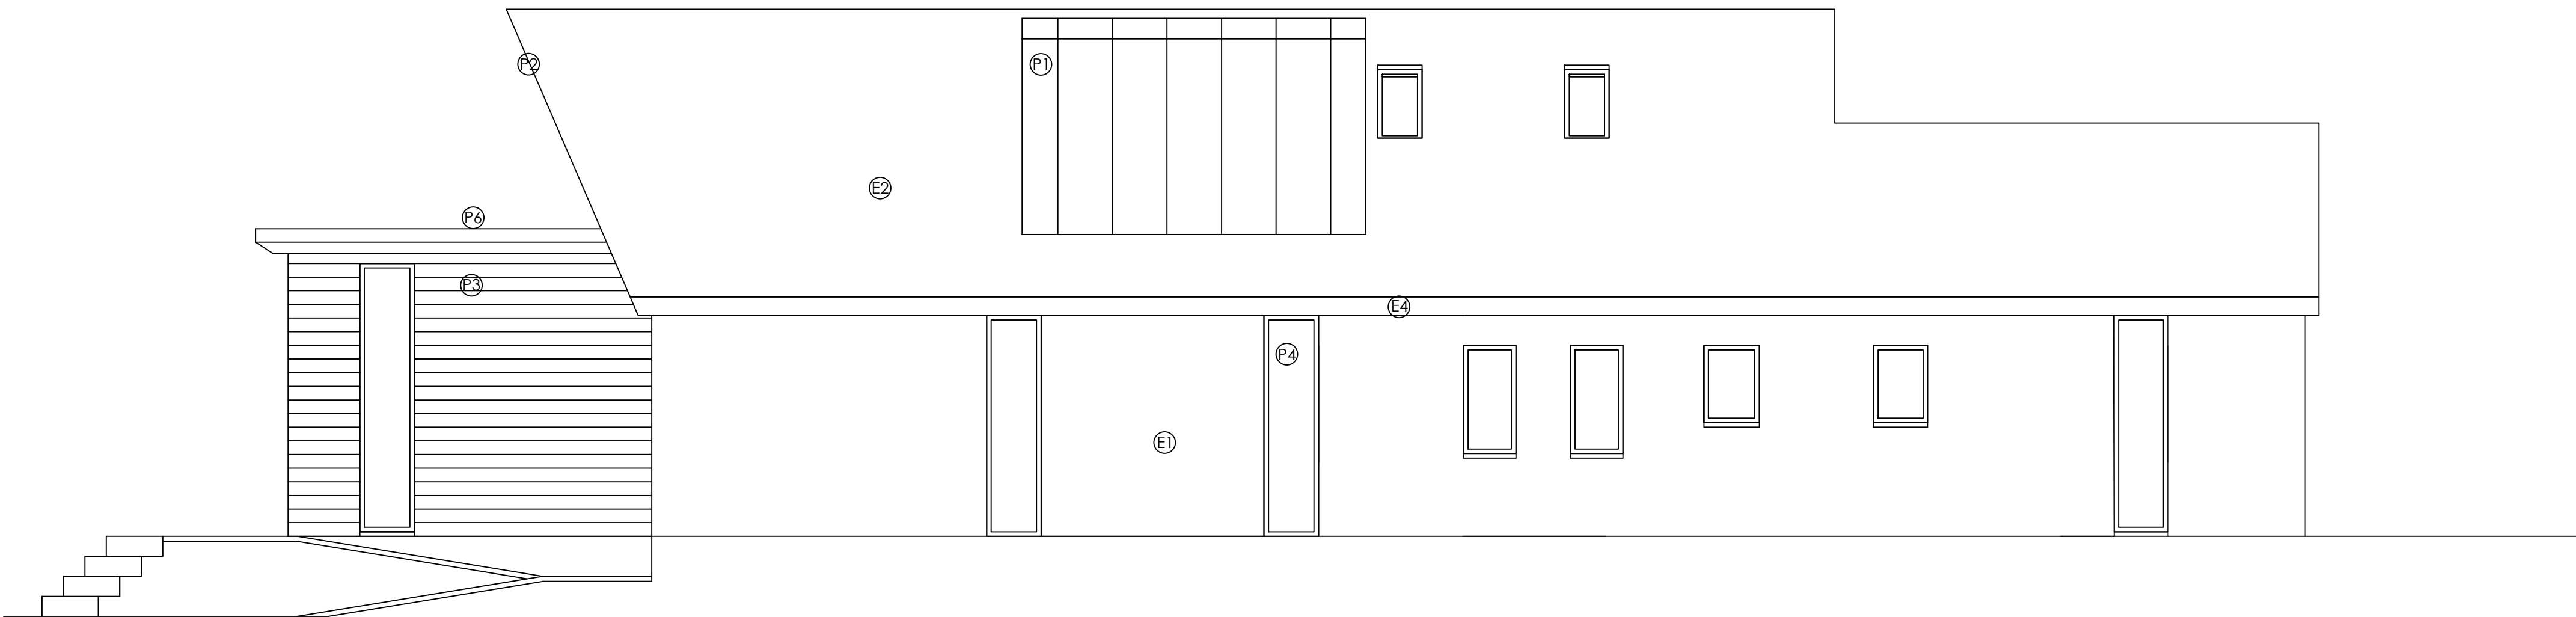

SIDE ELEVATION SCALE 1:50

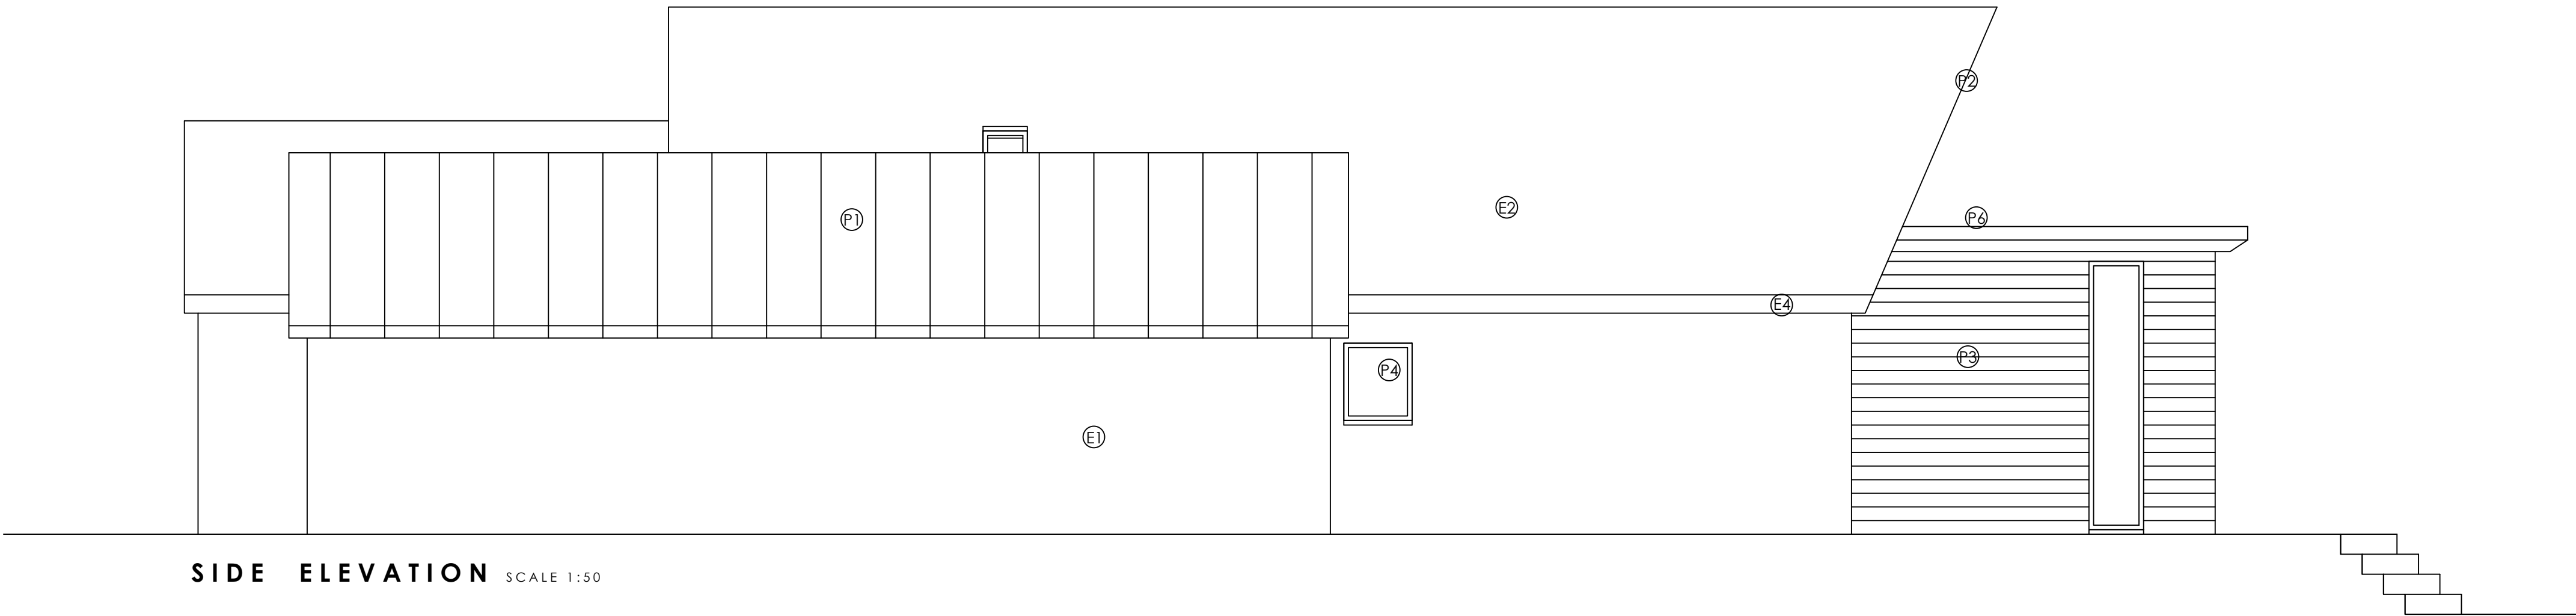

SIDE ELEVATION SCALE 1:50

MATERIAL KEY:

EXISTING

- E1 - White Render
- E2 - Slate
- E3 - Flat Roof
- E4 - White UPVC Guttering
- E5 - Existing Garage Door (White)
- E6 - Timber / UPVC Brown Windows and Doors

PROPOSED

- P1 - Zinc
- P2 - External Canopy
- P3 - Marley Cedral Cladding
- P4 - Anthracite Aluminum Windows and Doors
- P5 - Composite Garage Door to Match Cladding
- P6- Proposed Flat Roof

Rev.	Date	Details	Drawn	Checked
------	------	---------	-------	---------

Issued for:

PLANNING

Project/Client:	Project No:
The Wendy House	18-014
McFarland's Down	Dwg No:
St Mary's, Isles of Scilly TR21 0NS	PL(P)-00-003

Drawing:	Scale:
G.A Information	AS @A1
Elevations As Proposed	Drawn By: Date:
	SC + JR July 2018
	Checked By: Date:

PLG

THE DISABILITY PROPERTY SPECIALISTS

Southern Office: Camborne House, Courtenay Park, Newton Abbot, TQ12 2HD

Central Office: 176 King Street, London, W6 0RA

T: +44 (0)333 577 0809 F: +44 (0)871 733 4738

www.plg.uk

© PLG Consultants Ltd. Contractors must work only to figured dimensions which are to be checked on site.

Registered Office - Venture House, 27-29 Glasshouse Street, London W1B 5DF. Registered Number - 8049820

STANDARD NOTES:

Contractor must verify all dimensions on site before commencing any work or shop drawings.

If this drawing exceeds quarter taken in any way, the building designers are to be informed before works initiated.

Only figured dimensions to be taken from this drawing. Do not scale off this drawing.

Drawing based on Ordnance Survey and/or existing record drawings - design and drawing content subject to Site Survey, Structural Survey, Site Investigations, Planning and Statutory Requirements and Approvals.