




HMO  
 1 person >10 6.51sqm  
 2person >10 10.22sqm  
 1 person <10 4.641sqm

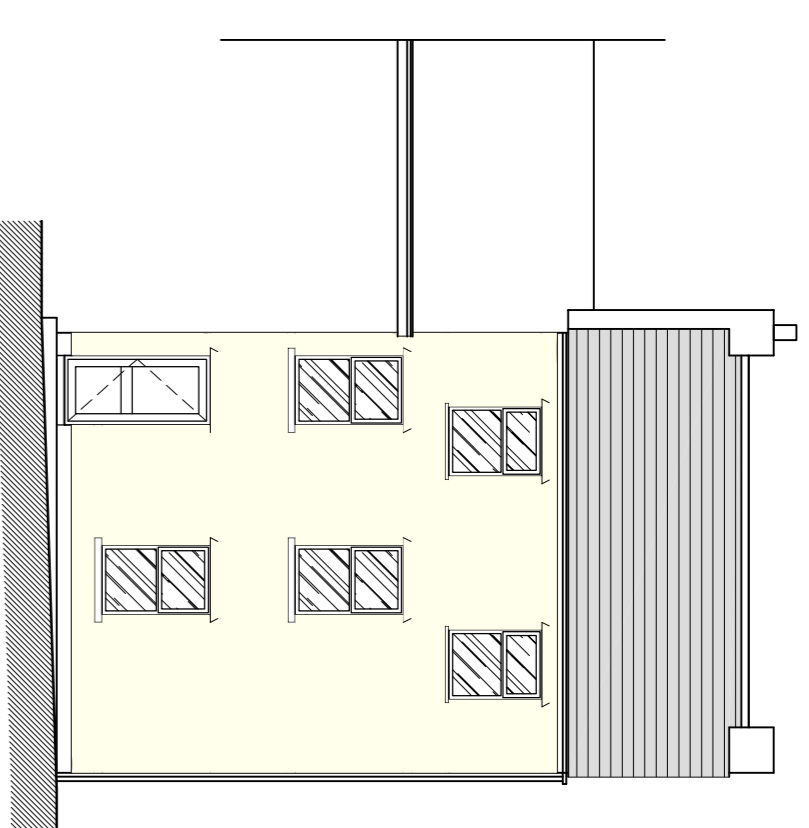

South Elevation

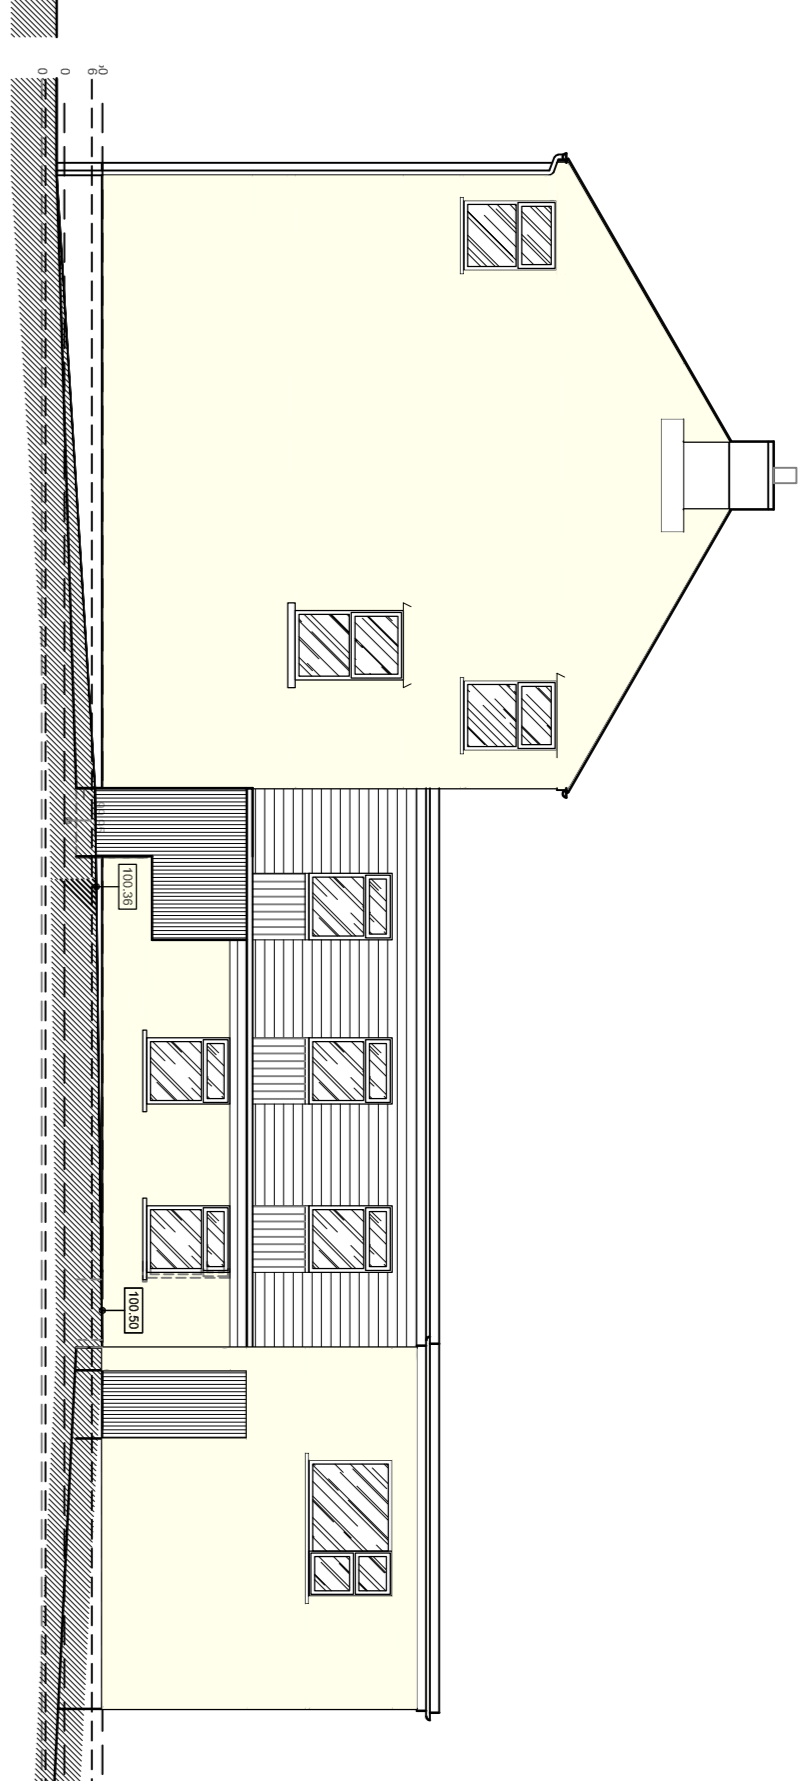

South Elevation

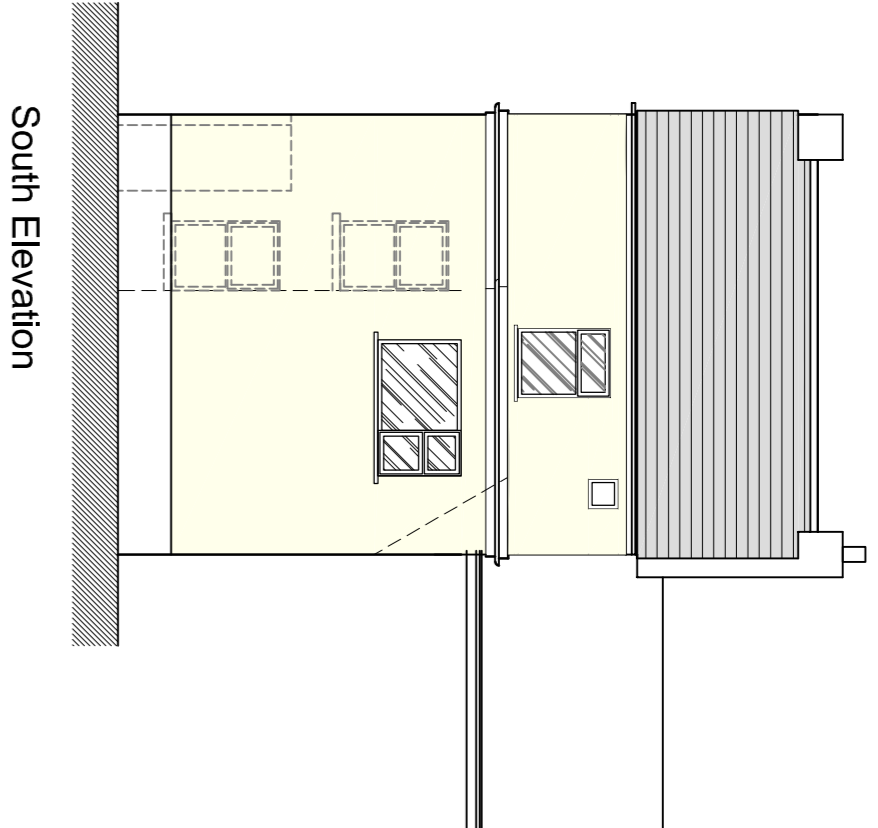


South Elevation



PROPOSED ELEVATIONS

1m 0 1 2 3 4 5  
 Scale @ 1:100

SECOND FLOOR PLAN

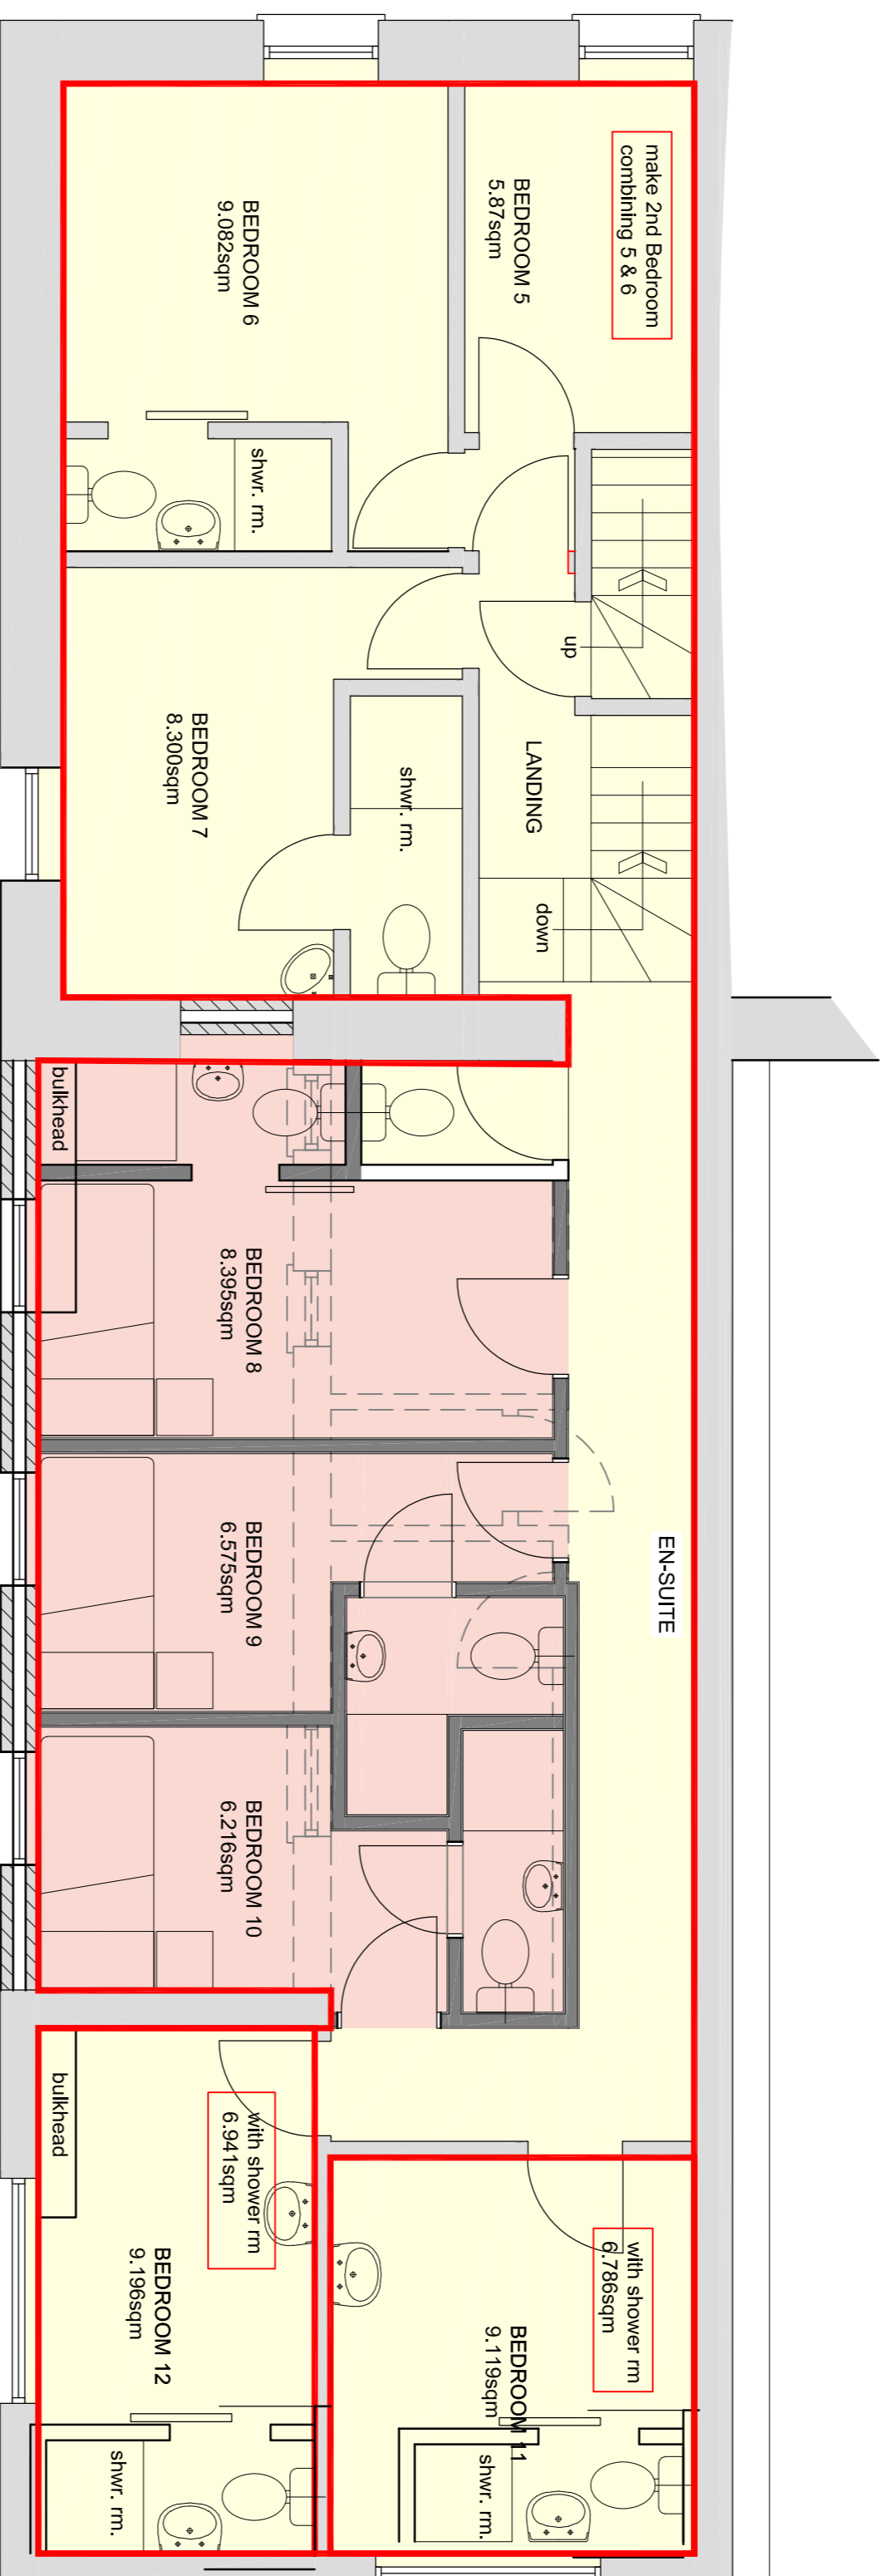


FIRST FLOOR PLAN

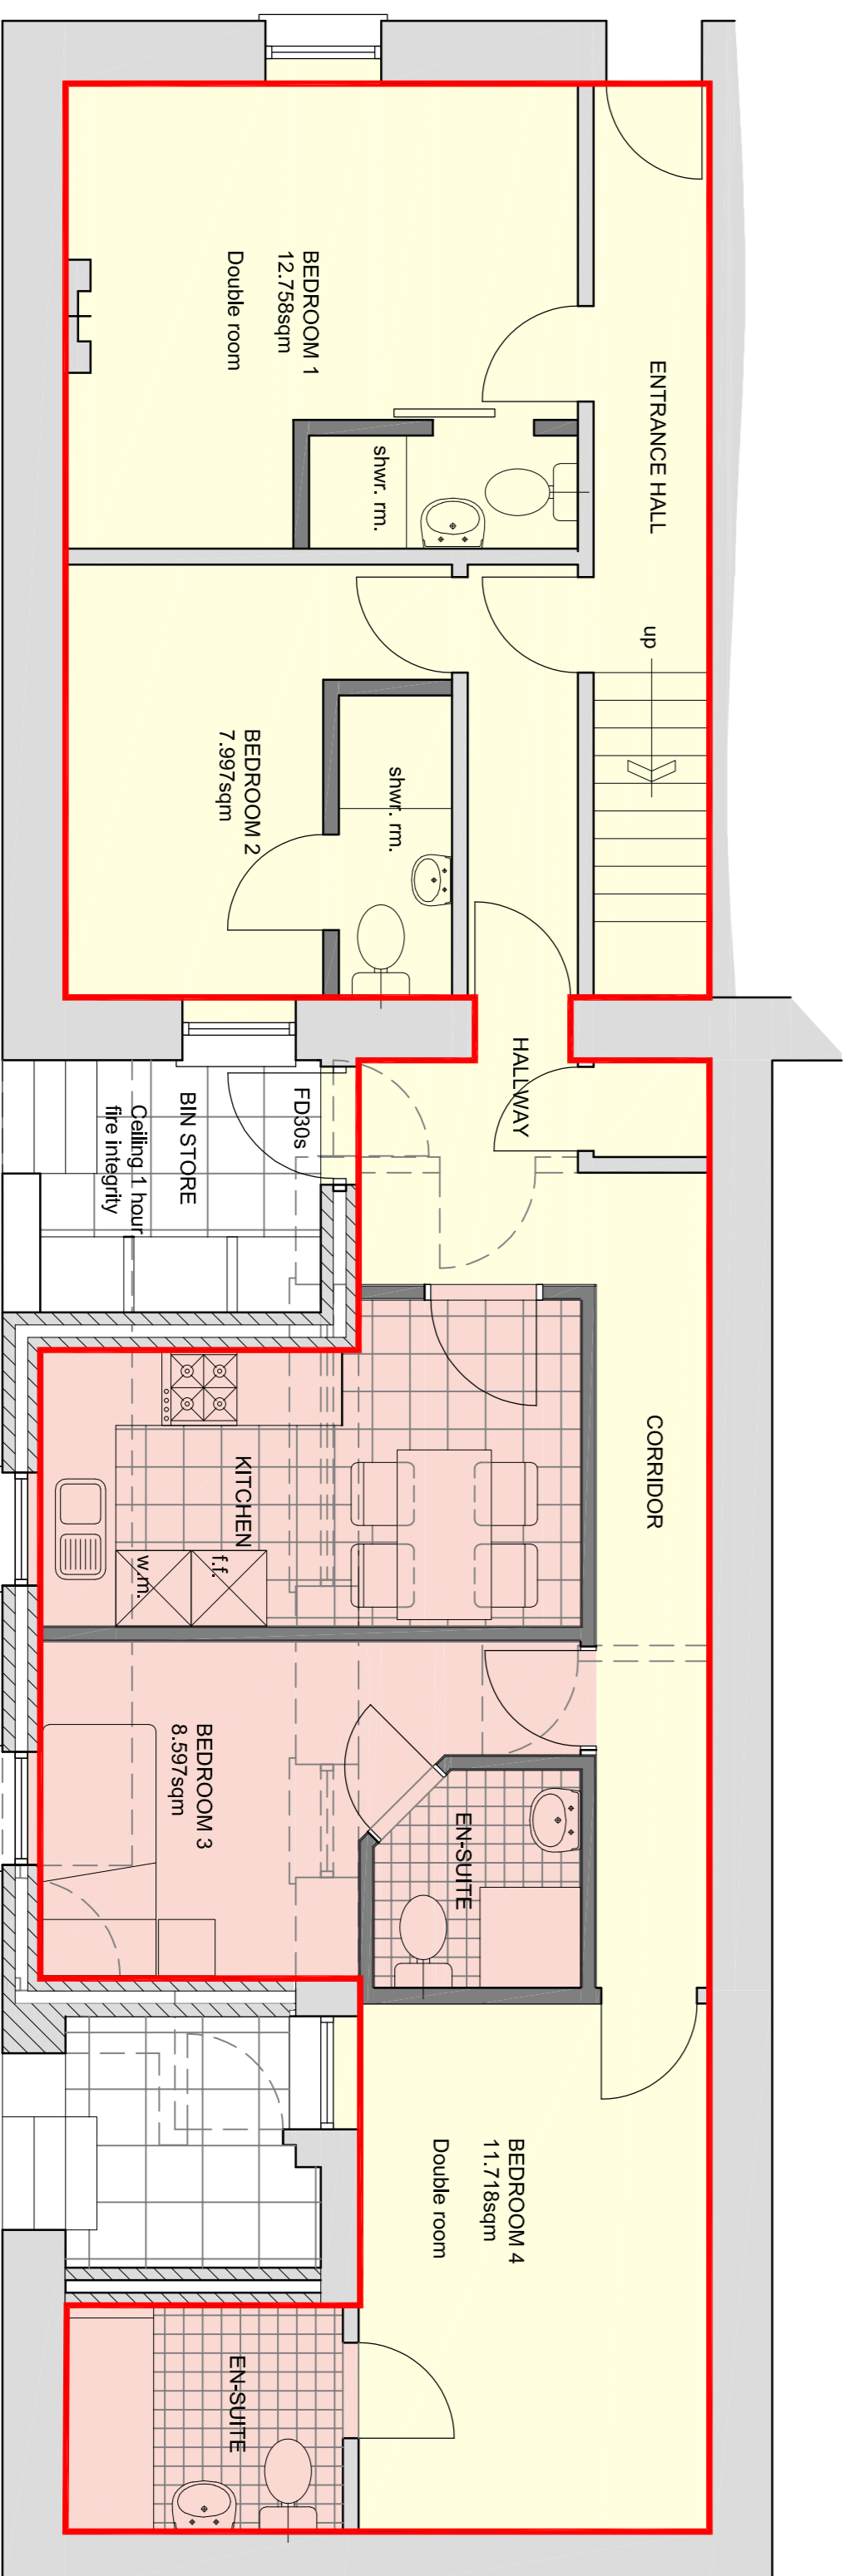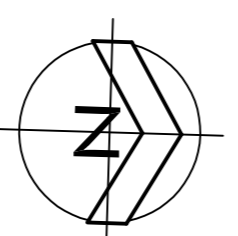

GROUND FLOOR PLAN



Proposed Floor Plans

0.5m 0 0.5 1 1.5 2 2.5  
 Scale @ 1:50

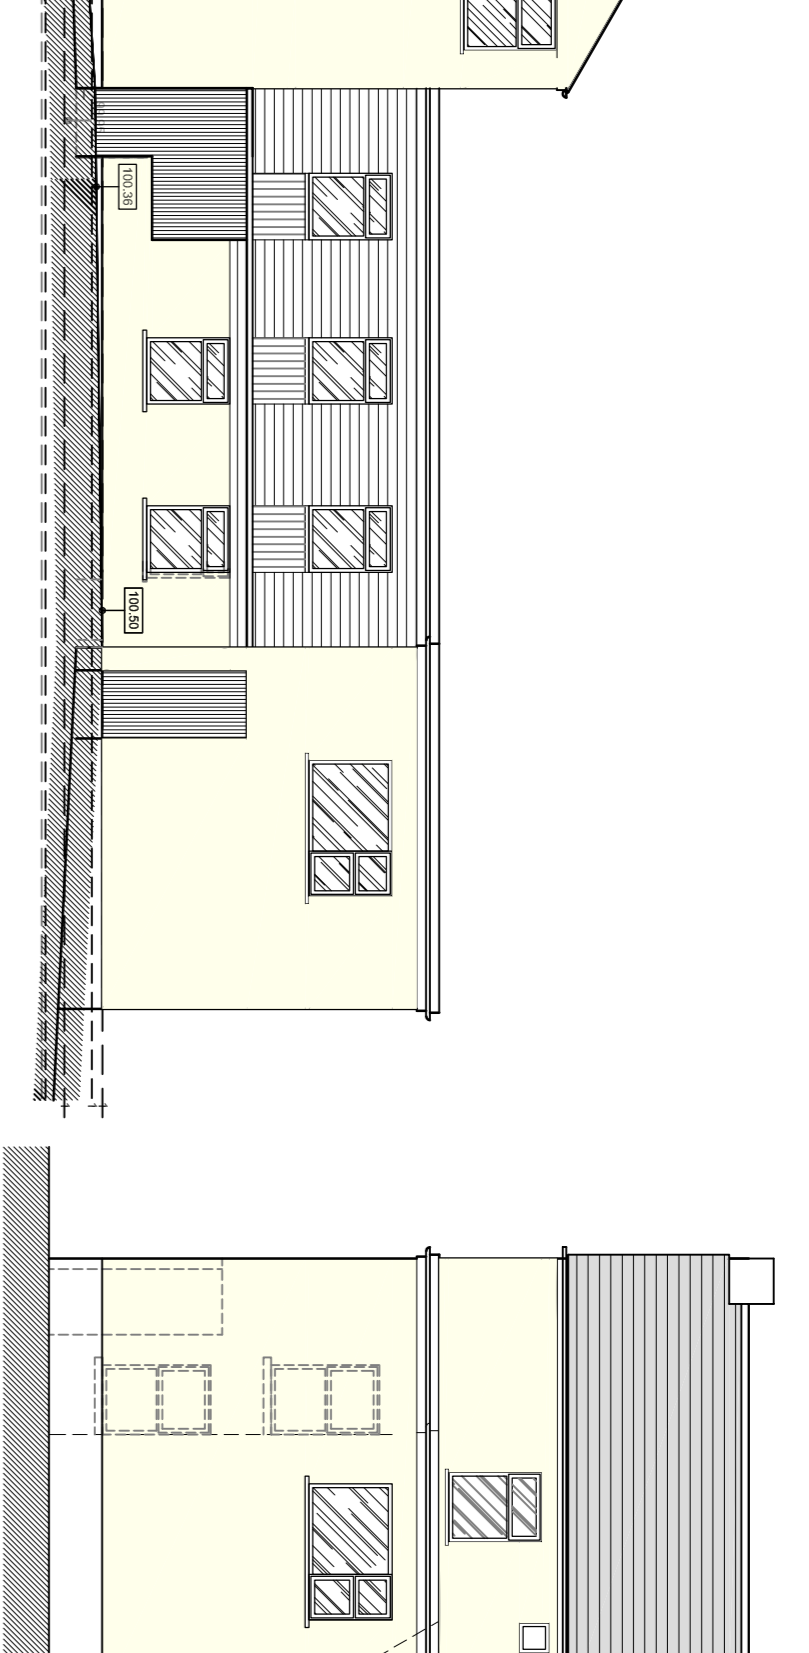


Location Plan 1 to 1250

0 10 20 30 40 50  
 scale @ 1 : 1250 (A3)

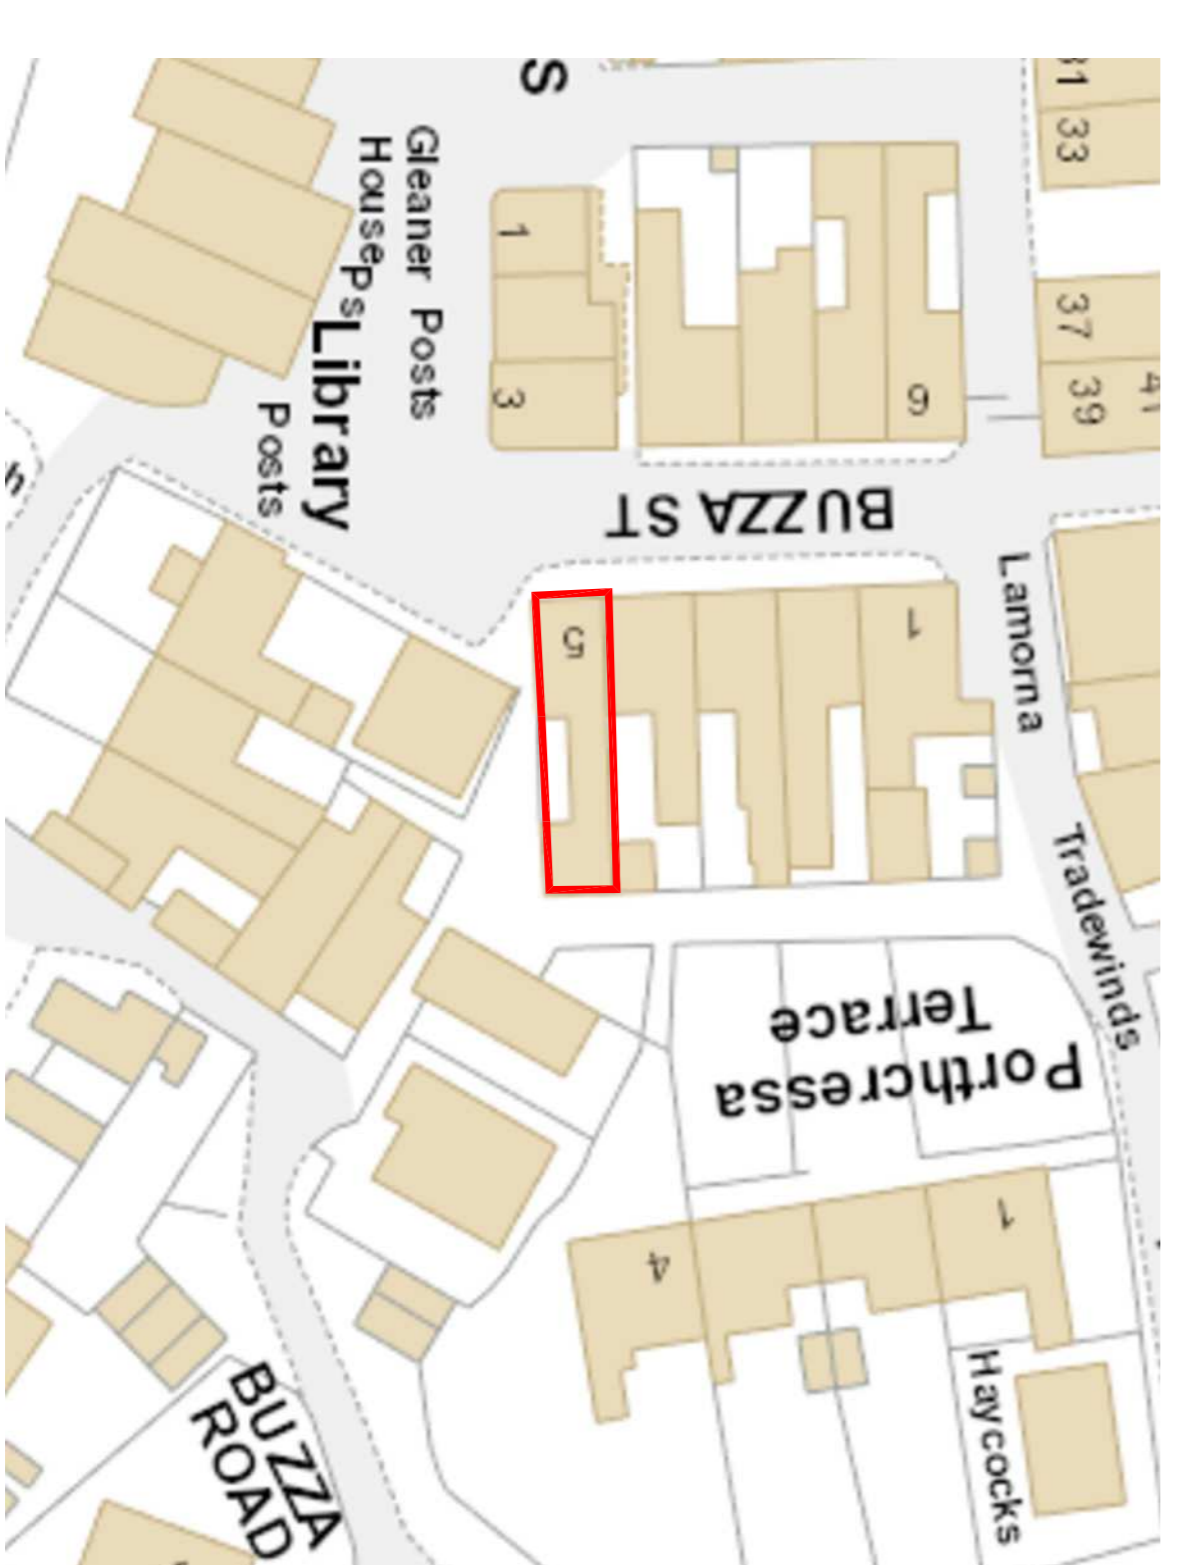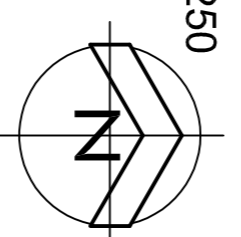

Block Plan 1 to 500

0 5 10 15 20 25  
 scale @ 1 : 500 (A3)

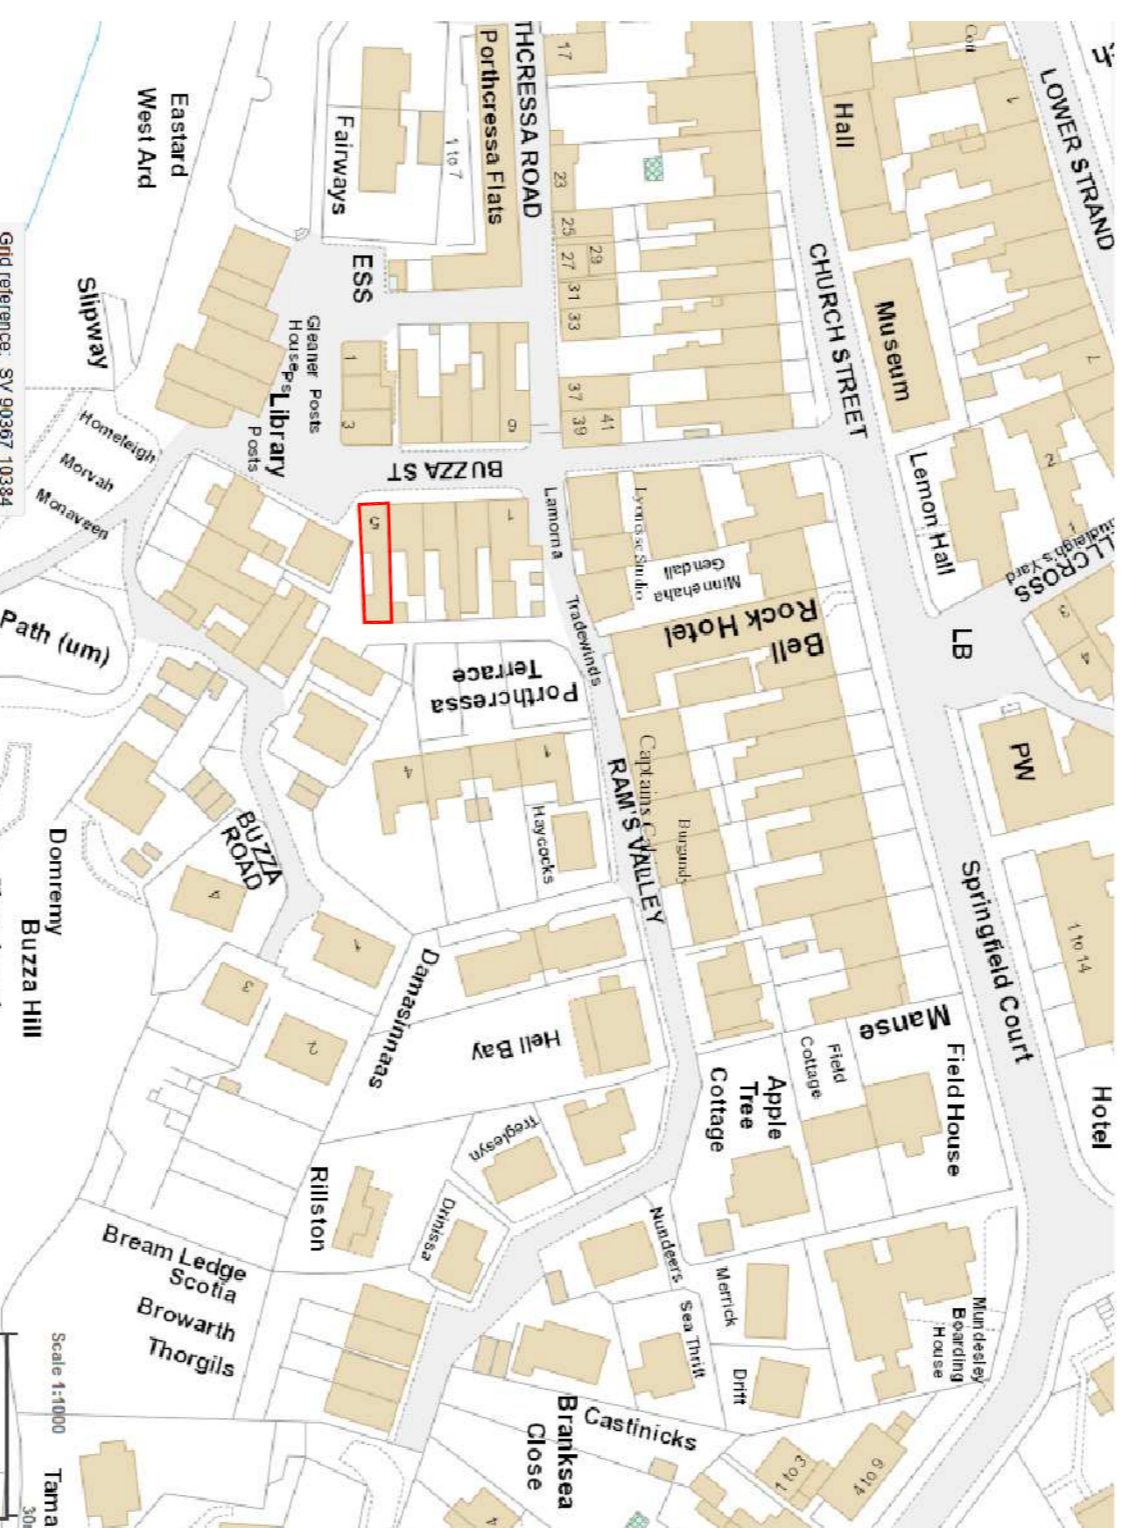

NO.	DATE	BY	CHKD	REVISION
1	03/07/18	TH	TH	03/07/18
2	03/07/18	TH	TH	03/07/18
3	03/07/18	TH	TH	03/07/18

- STATUS
- Preliminary
  - Planning
  - Building Regulations
  - Tender
  - Contract
  - As Built

PROJECT  
 Treboeth Guest House  
 Buzza Street  
 St Marys, Isles of Scilly  
 TR21 0HX

CLIENT  
 Tregarthens Hotel Ltd

DRAWING TITLE  
 Proposed Sketch Scheme  
 Plans and Elevations

CHARTERED BUILDING SURVEYORS

RTP  
 RICS  
 1 01320 318559  
 www.ricsurveyors.co.uk

Office: also in Berlin

DATE: 03 Jun 2018  
 DRAWING NO: P17055-03  
 REV: P1  
 SIZE: A1

This drawing is copyright. All materials and workmanship to comply with the conditions to check ALL dimensions. Work from figured dimensions ONLY. Report ANY discrepancy to Architect or Surveyor before proceeding. If IN ANY DOUBT ASK.