



IMPORTANT – THIS COMMUNICATION AFFECTS YOUR PROPERTY

COUNCIL OF THE ISLES OF SCILLY

Town Hall, St Mary's TR21 0LW
Telephone: 01720 424455 – Email: planning@scilly.gov.uk

Town and Country Planning Act 1990
Town and Country Planning (Development Management Procedure) Order 2010

PERMISSION FOR DEVELOPMENT

Application No:	P/20/037/FUL	Date Application Registered:	11th June 2020
Applicant:	Council of The Isles of Scilly Town Hall The Parade Hugh Town St Mary's Isles of Scilly TR21 0LW	Agent:	Mr Jim Wrigley 9/10 Offices Porthmellon Enterprise Centre 1 - 4 Porthmellon Industrial Estate Porth Mellon St Mary's Isles of Scilly TR21 0JY
Site address:	Land Opposite Telegraph Tower Telegraph Road Telegraph St Mary's Isles of Scilly		
Proposal:	Installation of electric vehicle charge point providing charging for two electric charging bays.		

In pursuance of their powers under the above Act, the Council hereby **PERMIT** the above development to be carried out in accordance with the following Conditions:

- C1 The development hereby permitted shall be begun before the expiration of three years from the date of this permission.**
Reason: In accordance with the requirements of Section 91 of the Town and Country Planning Act 1990 (as amended by Section 51 of the Planning and Compulsory Purchase Act 2004).
- C2 The development hereby permitted shall be carried out in accordance with the approved details only including:**
- **Location Plan;**
 - **Block Plan;**
 - **Layout Plan;**
 - **Proposed Elevation Plan, Drawing Number: GO-EV Site 21.**
- These are stamped as APPROVED**
Reason: For the clarity and avoidance of doubt and in the interests of the character and appearance of the Conservation Area, Area of Outstanding Natural Beauty and Heritage Coast in accordance with Policy 1 of the Isles of Scilly Local Plan 2005.
- C3 The electric vehicle charger and associated equipment, hereby approved, shall be permanently removed upon redundancy for its dedicated purpose and the site reinstated to its former condition within a period of three months unless otherwise agreed in writing by the Local Planning Authority. Should equipment become faulty**

or cease to operate it should either be removed or repaired within a period of 3 months and the site reinstated to its former condition.

Reason: The EV Charger [and equipment] has been permitted for a dedicated purpose and to facilitate EV infrastructure for use by any individual or business on the Isles of Scilly. If the equipment/installations are no longer needed or cease to function, should be removed from this part of the Islands in the interests of the visual amenities of the area.

C4 The development, hereby permitted, shall be for the purpose of electric vehicle charging and ancillary uses associated with the operation of the use of EV charging points and for no other uses.

Reason: The EV Charger [and equipment] has been permitted for a dedicated purpose and not for any other use that could become a hazard to pedestrians or highway safety.

Further Information

1. In dealing with this application, the Council of the Isles of Scilly has actively sought to work with the applicants in a positive and proactive manner, in accordance with paragraph 38 the National Planning Policy Framework 2019.
2. In accordance with the provisions of Section 96A of the Town and Country Planning Act which came into force on 1st October 2009, any amendments to the approved plans will require either a formal application for a non-material amendment (for which a fee of £234 would be required) or the submission of a full planning application for a revised scheme. If the proposal relates to a Listed Building you will not be able to apply for a non-material amendment and a new application for a revised scheme will be required. Please discuss any proposed amendments with the Planning Officer.

Signed: 

Senior Officer, Planning and Development Management

Duly Authorised Officer of the Council to make Planning Decisions on behalf of the Council of the Isles of Scilly.

DATE OF ISSUE: 31st July 2020



COUNCIL OF THE ISLES OF SCILLY

Planning & Development Department
Town Hall, The Parade, St Mary's, Isles of Scilly, TR21 0LW

☎0300 1234 105

✉planning@scilly.gov.uk

Dear Council of the Isles of Scilly,

Please sign and complete this certificate.

This is to certify that decision notice: P/20/037/FUL and the accompanying conditions have been read and understood by the applicant: The Council of the Isles of Scilly.

- Development of the approved plans:** Installation of electric vehicle charge point providing charging for two electric charging bays **at:** Land Opposite Telegraph Tower Telegraph Road Telegraph St Mary's Isles of Scilly **on:** (insert date)
- ~~I am/we are aware of any conditions that need to be discharged before works commence.~~
- ~~I/we will notify the Planning Department in advance of commencement in order that any pre-commencement conditions can be discharged.~~

Print Name:

Signed:


Date:



Council of the ISLES OF SCILLY


Site 21, Telegraph, St Mary's. Isles of Scilly

Location Plan

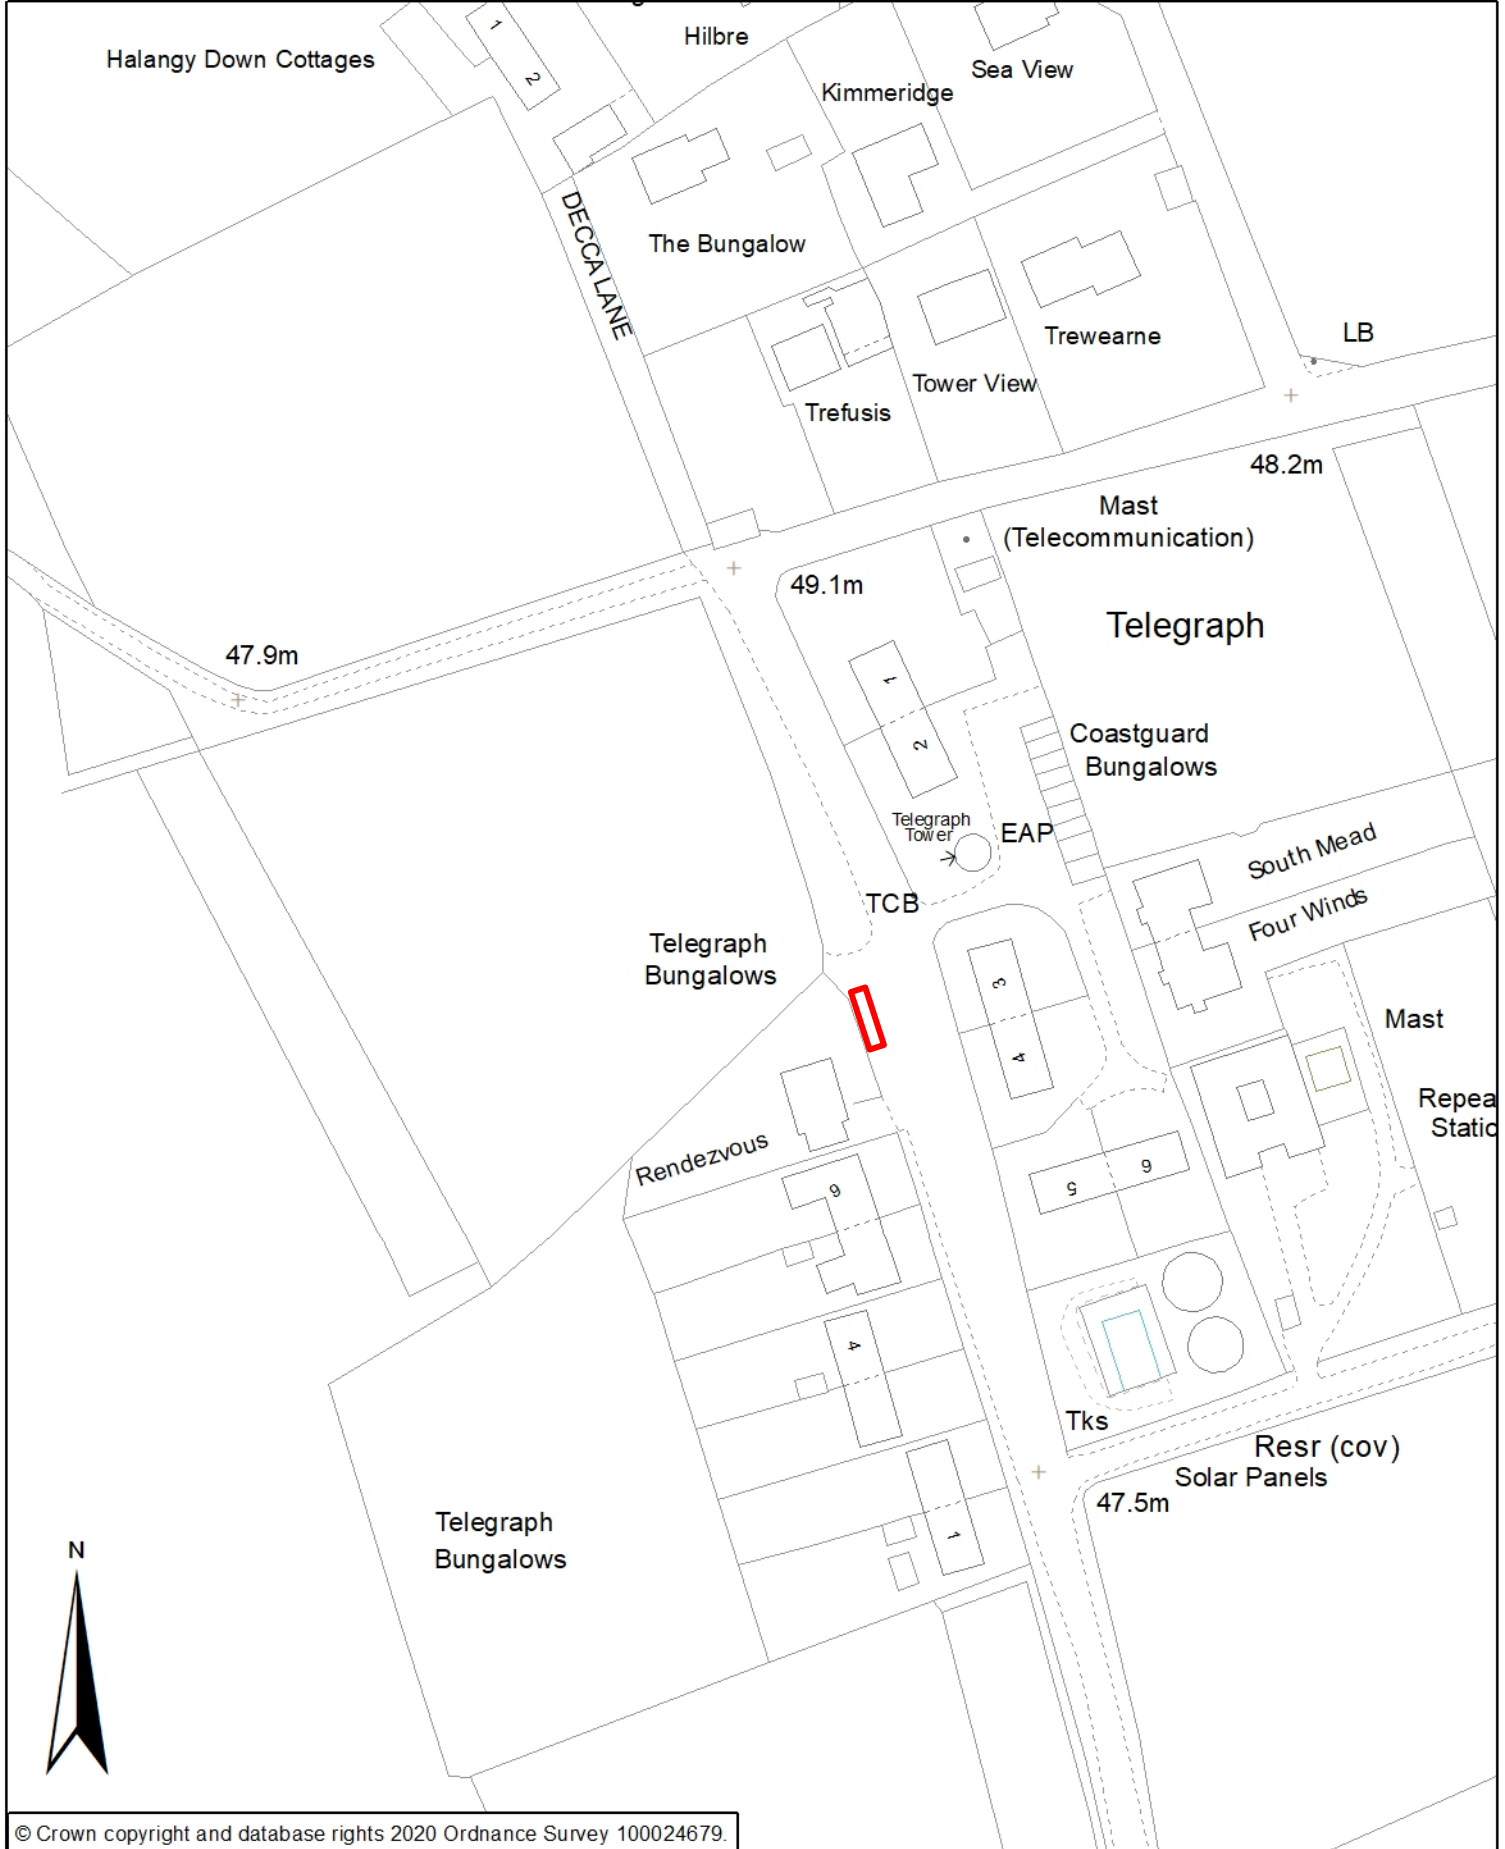

© Crown copyright and database rights 2020 Ordnance Survey 100024679.

1:1,250 @A4

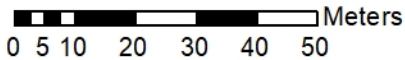

For use and reproduction by the Council of the Isles of Scilly only.

Council of the Isles of Scilly, Town Hall, The Parade, St Mary's, Isles of Scilly, TR21 0LW

APPROVED


By Lisa Walton at 2:34 pm, Jul 31, 2020



Council of the ISLES OF SCILLY


Site 21, Telegraph, St Mary's. Isles of Scilly

Block Plan - Existing

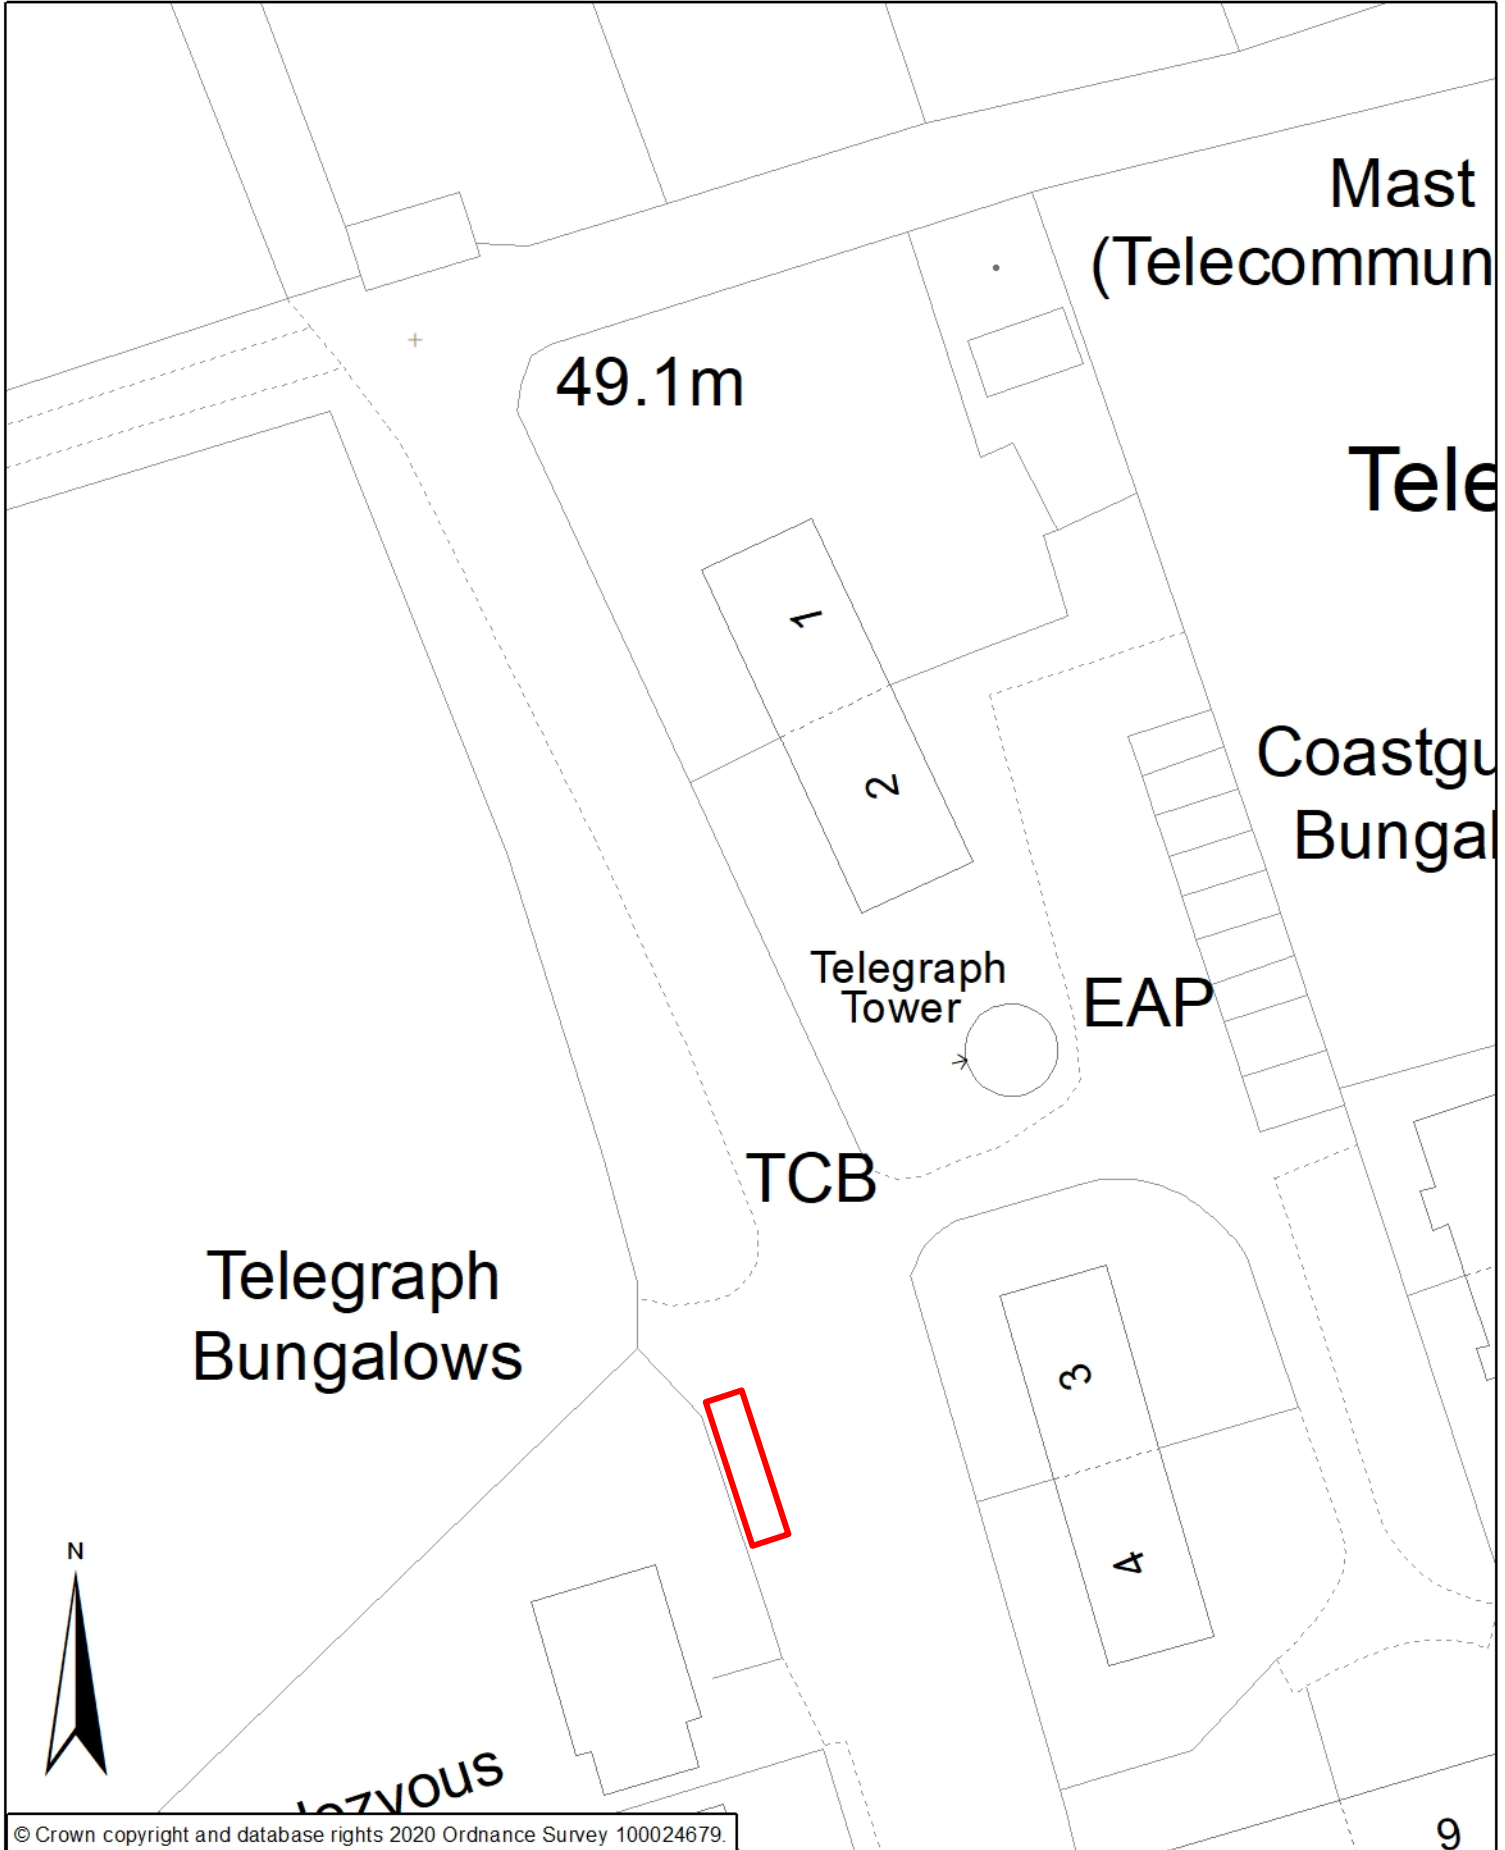

© Crown copyright and database rights 2020 Ordnance Survey 100024679.

1:500 @A4

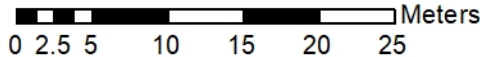

APPROVED


By Lisa Walton at 2:35 pm, Jul 31, 2020

For use and reproduction by the Council of the Isles of Scilly only.

Council of the Isles of Scilly, Town Hall, The Parade, St Mary's, Isles of Scilly, TR21 0TW

Notes

Diagram showing EV car parking layouts with charging and supply equipment..

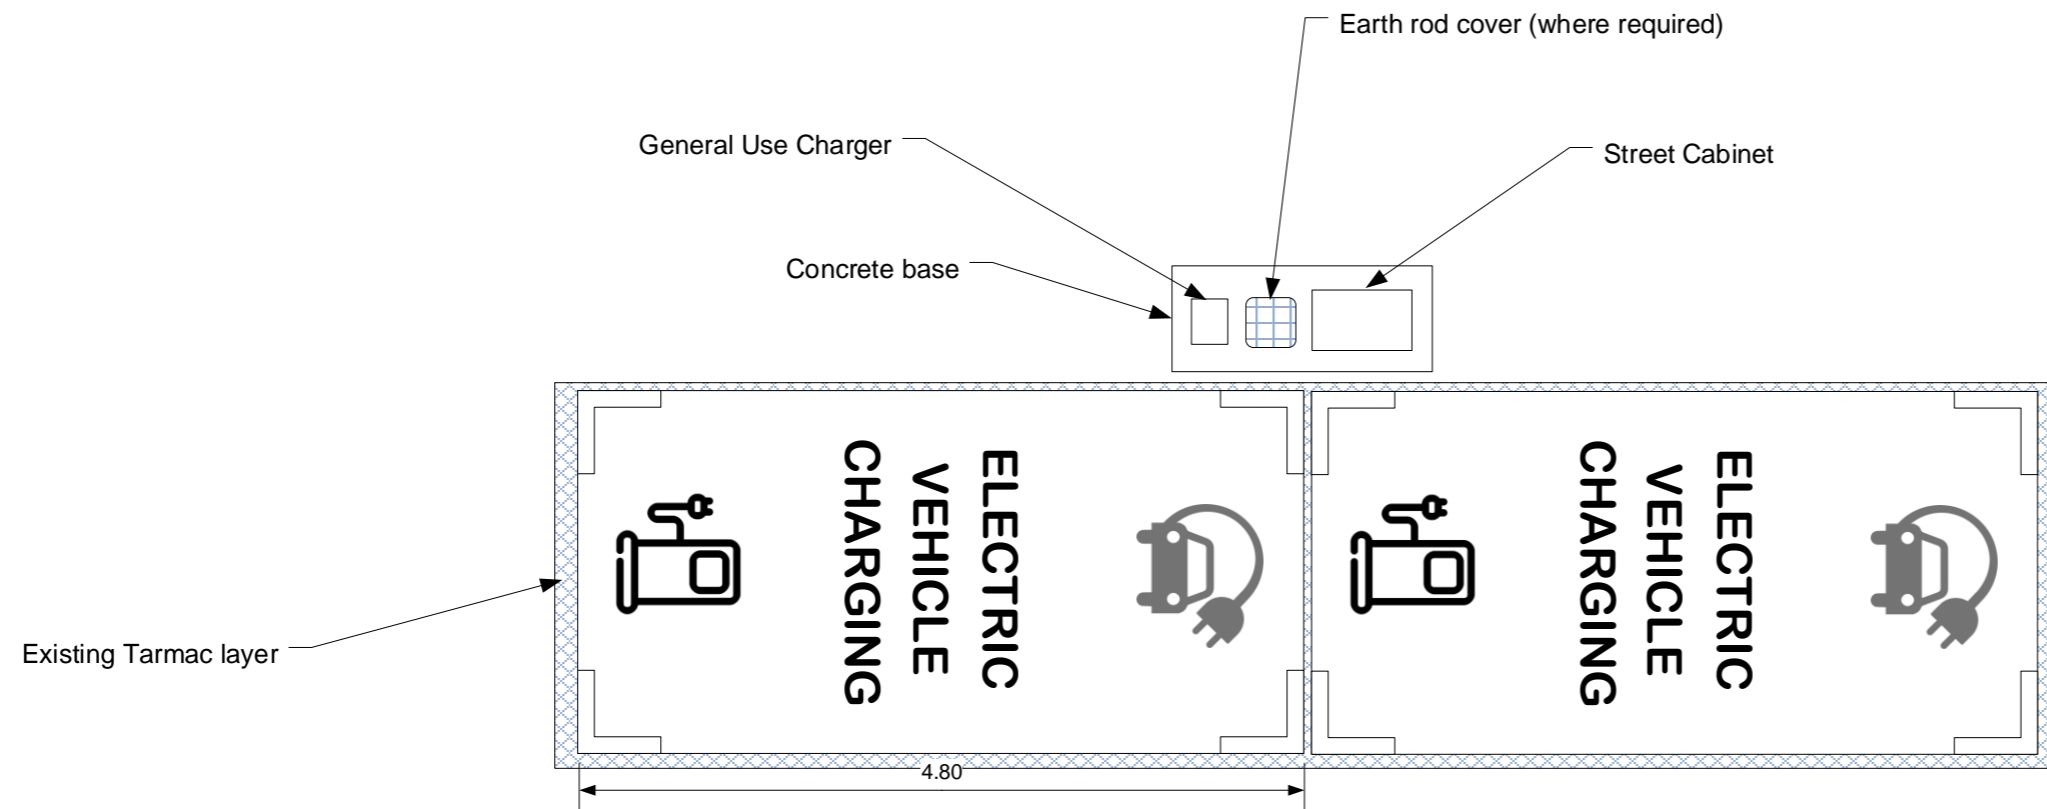

Project	loS GO-EV
Client	loSCV
Date	16/02/2020
Scale	1:50
Drawn	DJH
Drawing	GO-EV Site 21 Layout Plans
Revision	03

Designed By



Email: info@ioscv.co.uk
Web: www.ioscv.co.uk


APPROVED
By Lisa Walton at 2:36 pm, Jul 31, 2020

Title	IoS GO-EV Site Elevations
--------------	---------------------------

Notes

Diagram showing front elevation of Site 21 installation with associated EV charging and supply equipment.

Approximate height of wall behind installation shown for reference

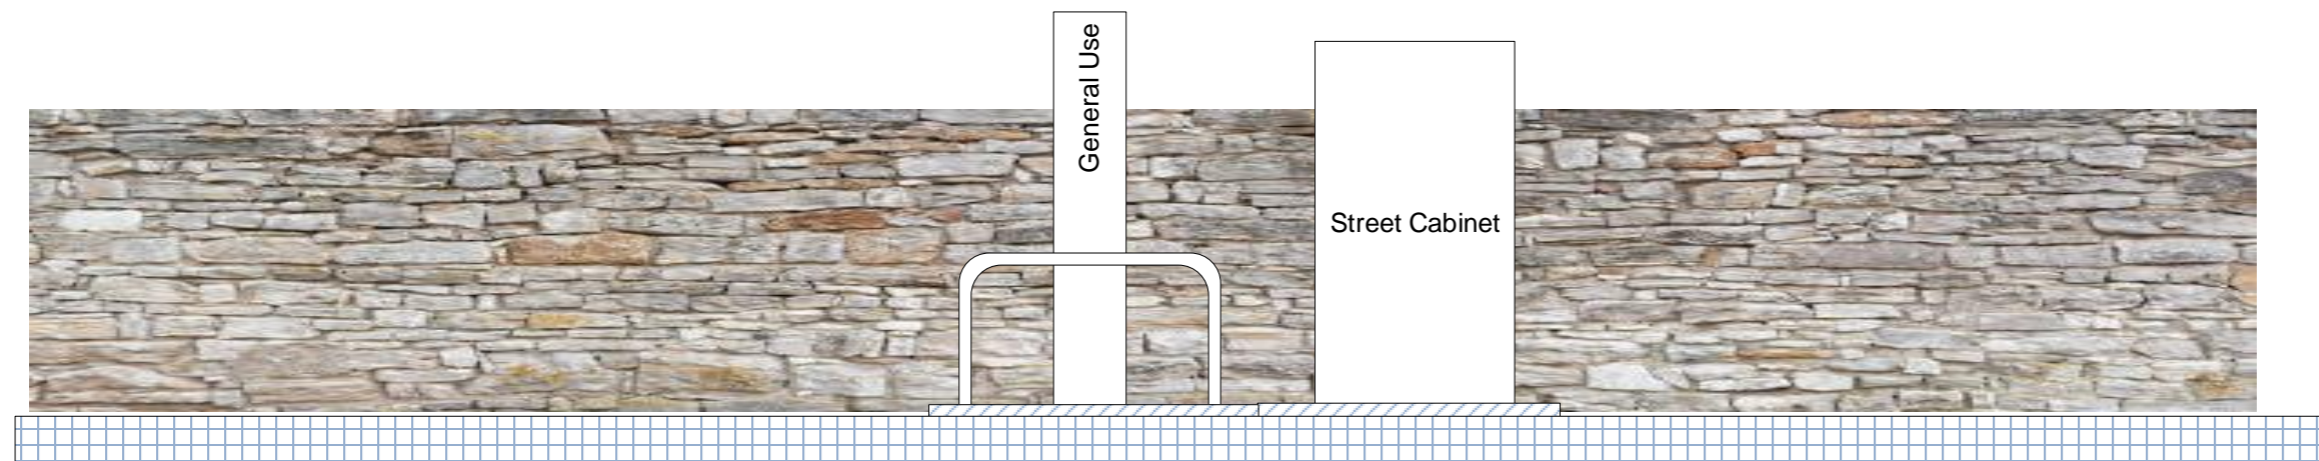

Hard Surfacing Layer
(Existing tarmac)

Project	IoS GO-EV
Client	IoSCV
Date	16/02/2020
Scale	1:25
Drawn	DJH
Drawing	GO-EV Site 21 Elevations
Revision	02

Designed By



APPROVED
By Lisa Walton at 2:36 pm, Jul 31, 2020

Email: info@ioscv.co.uk
Web: www.ioscv.co.uk