




0. Proposed Ground/Site Plan 1:100

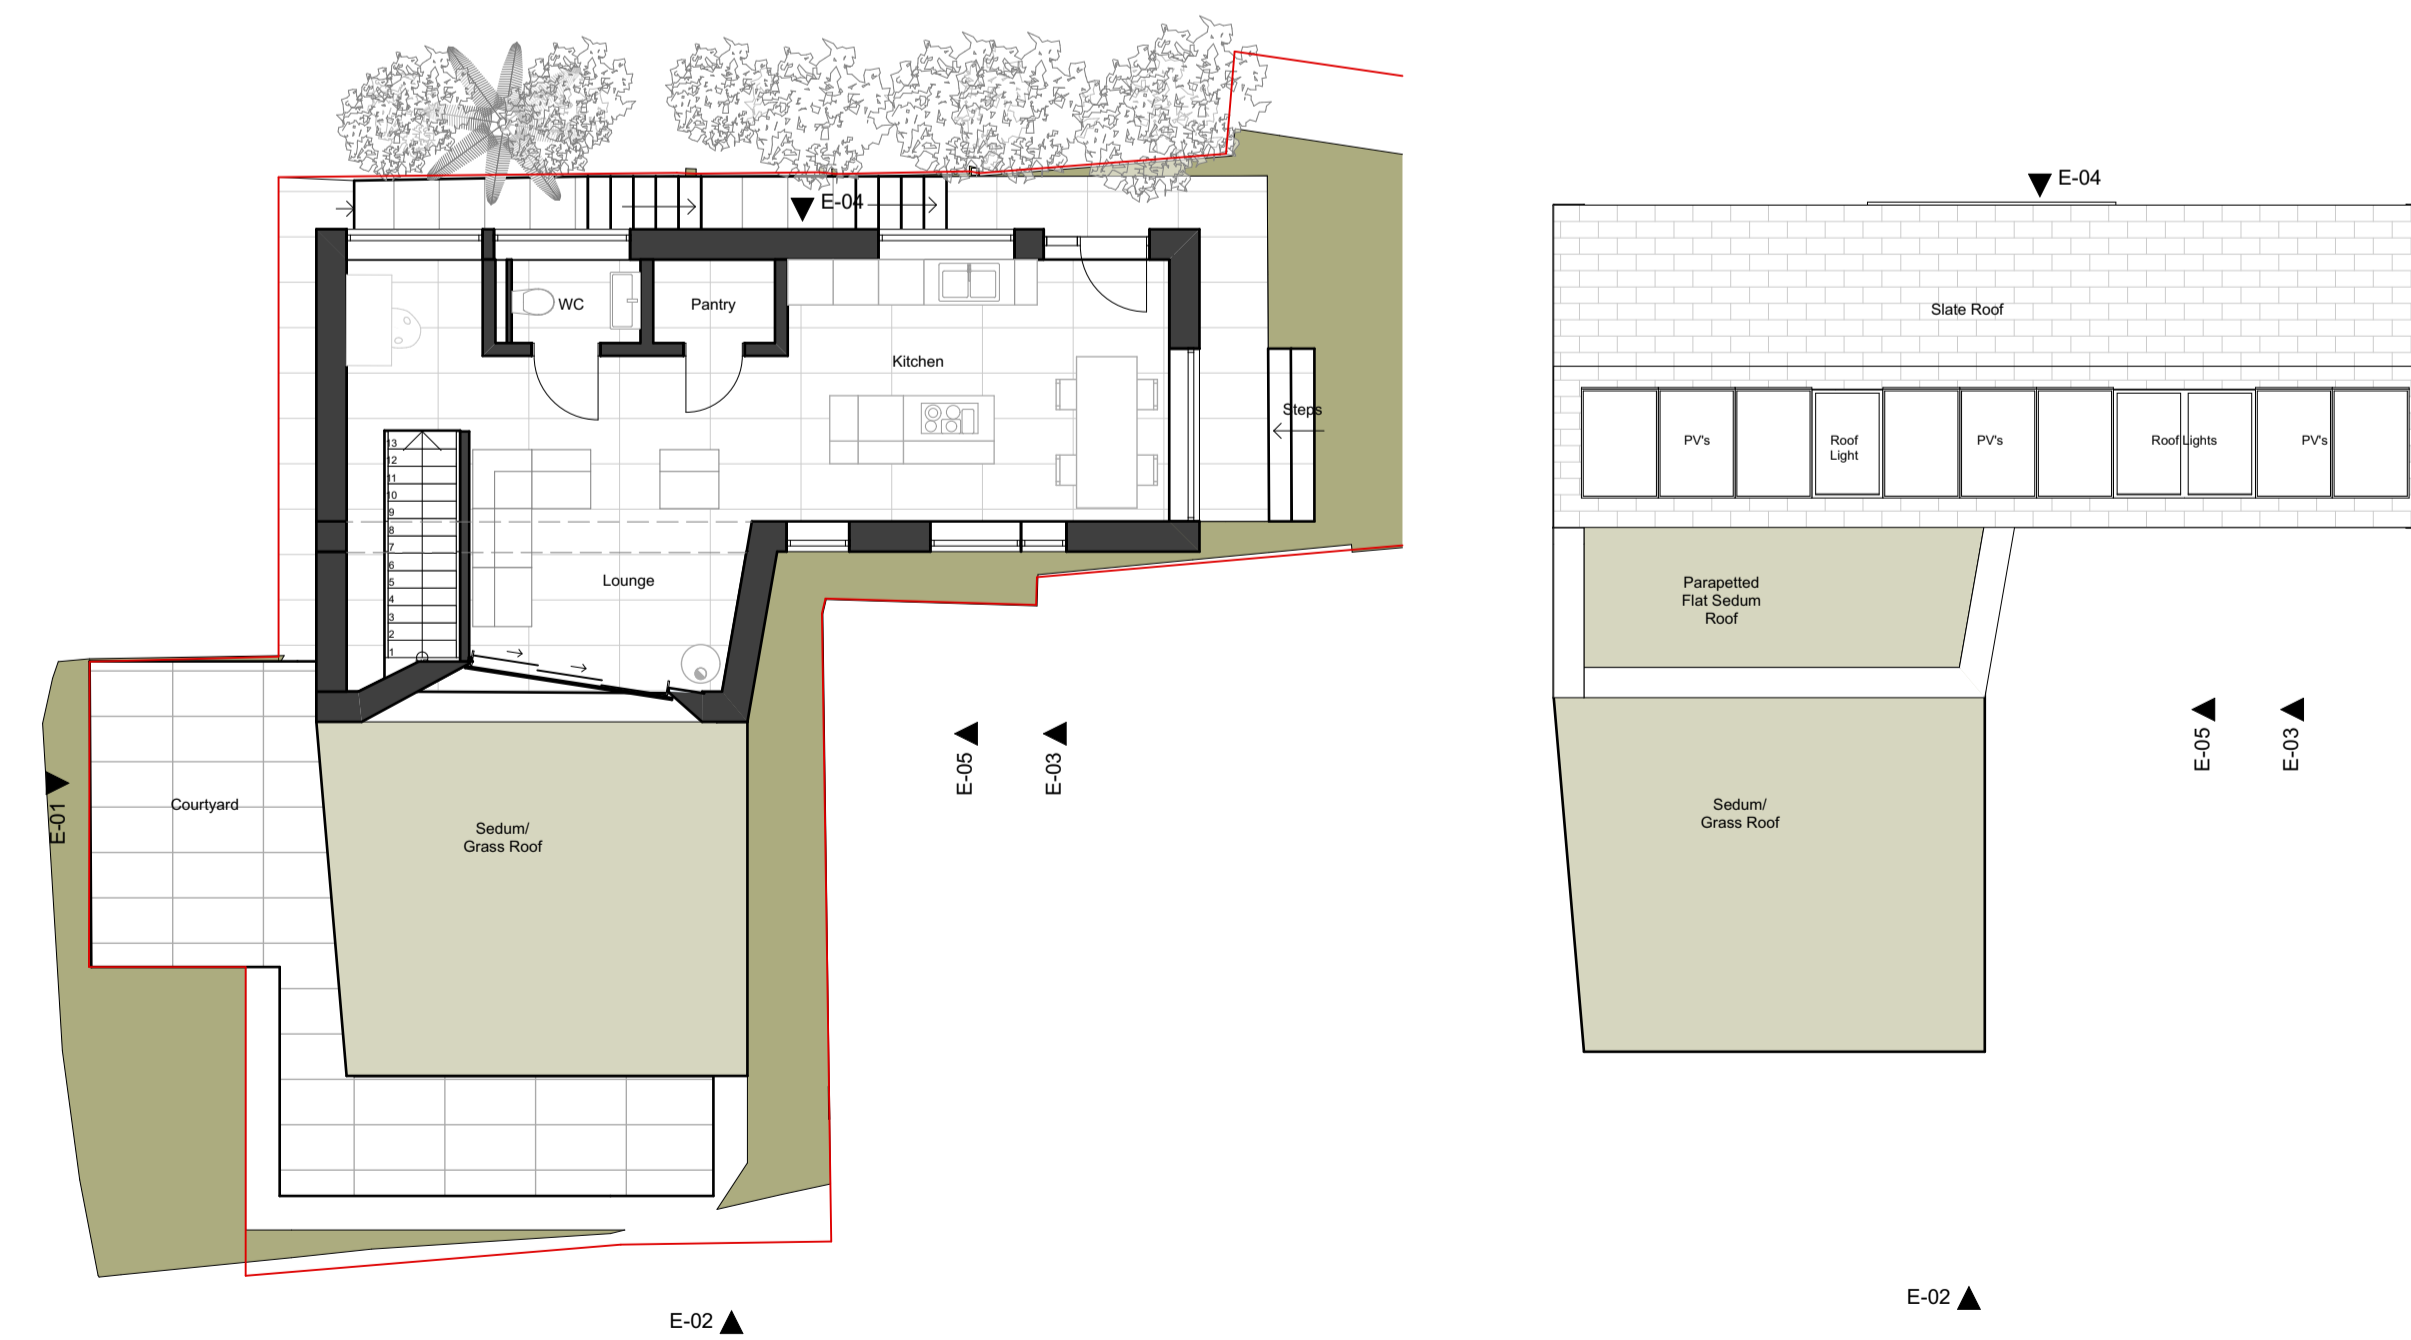

0. Proposed Ground Floor Plan 1:100



1. Proposed First Floor 1:100

2. Proposed Roof Plan 1:100

Revision	Date
----------	------

Rev. A - 29/05/2020	Proximity dimensions added to neighbouring properties
Rev B	04/08/2020
- revised site redline	
Rev C	12/10/2020
- lowered height of building 200mm, nw external steps reduced by one to accommodate.	

Job Title
'Buzza Garage' - Buzza Rd
St Mary's, Isles of Scilly TR21 0JL
 New Low-Energy Dwelling
 For Tristan Fletcher & Jaclyn Pearson

Drawing Title
Proposed Plans

Drawing Status
PLANNING

Drawn by	Date	Checked by	Date
nw	Jan 2020	sw	Jan 2020

Scale
 as stated at A1

Drawing Number	Revision
1916 PL 02	C