


RECEIVED
By Emma Kingwell at 2:31 pm, Aug 21, 2020

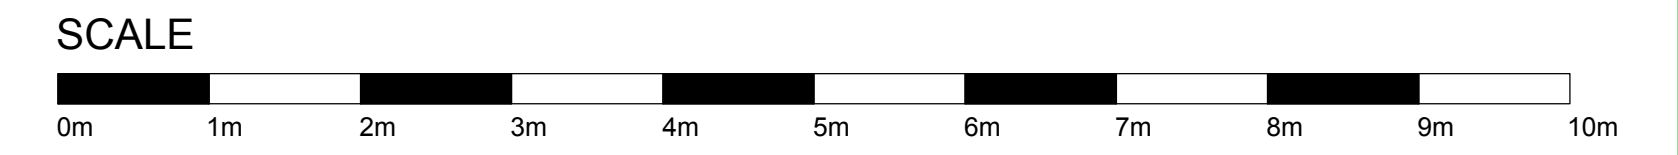

Existing stone steps and entrance landing to be cut back and levels reduced to form new access into branch. Allow for redressing existing stone and / or new stonework to match along sides of opening.

Entrance approach to be ramped maximum 1:12 (approx rise 165mm), with new handrails on posts to both sides.

New door frame with new glazed fanlight above. Apply new dusted crystal vinyl to fanlight together with new Black Horse logo vinyl. Existing timber door to be reused with new automated opening system and new glazing to 2No upper panels - glazing to be agreed with Planners. Allow for relocating post box within door including all making good.

PROPOSED FRONT ELEVATION

REV	DATE	REVISION	INITIALS
A	19/08/20	Dusted crystal added to entrance door fanlight	RH

LLOYDS BANKING GROUP

ALL DIMENSIONS TO BE VERIFIED PRIOR TO COMMENCING WORK. DRAWING TO BE READ IN CONJUNCTION WITH PROJECT SPECIFICATIONS.

THIS DRAWING IS THE PROPERTY OF LLOYDS BANKING GROUP AND COPYRIGHT IS RESERVED BY THEM. THE DRAWING IS ISSUED ON CONDITION THAT IT IS NOT COPIED OR DISCLOSED BY OR TO ANY UNAUTHORISED PERSONS WITHOUT PRIOR CONSENT IN WRITING TO LLOYDS BANKING GROUP - GROUP PROPERTY. ALL MODIFIED DRAWINGS SHOULD BE RETURNED TO LLOYDS BANKING GROUP.

GROUP PROPERTY

BRISTOL - PO Box 112, Canons House, Canons Way, BRISTOL, BS99 7LB
EDINBURGH - Sighthill South, 12 Bankhead Crossway South, EDINBURGH, EH11 4EN
HALIFAX - Trinity Road, HALIFAX, West Yorkshire, HX1 2RG

PROJECT ADDRESS	SCALE
Brand - Lloyds	A1 - 1:50
St. Mary's Isles Of Scilly	A3 - 1:100
P.O. Box 2	DATE
ST MARY'S TR21 0PW	02/12/2019
DRAWING DESCRIPTION	DRAWN BY
Elevations	RH
Proposed Front	REVISION
DRAWING NUMBER	A
50252700-AR01-E1-0101	