


SCALE

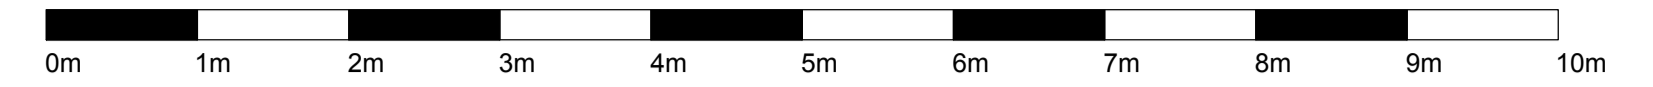

Existing stone steps and entrance landing to be cut back and levels reduced to form new access into branch. Allow for redressing existing stone and / or new stonework to match along sides of opening.

Entrance approach to be ramped maximum 1:12 (approx rise 165mm), with new handrails on posts to both sides.

Allow for localised cleaning of stonework and localised decoration of porch ie column bases etc

New hardwood timber door and frame with glazed fanlight above. Door to be fully automated. Apply new dusted crystal vinyl to fanlight together with new Black Horse logo vinyl.

PROPOSED FRONT ELEVATION

RECEIVED
By Tom Anderton at 4:05 pm, Dec 18, 2020

REV	DATE	REVISION	INITIALS
B	24/11/2020	Entrance door noted as new; scope notes updated	RH
A	19/08/2020	Dusted crystal added to entrance door fanlight	RH

LLOYDS BANKING GROUP

ALL DIMENSIONS TO BE VERIFIED PRIOR TO COMMENCING WORK. DRAWING TO BE READ IN CONJUNCTION WITH PROJECT SPECIFICATIONS.

THIS DRAWING IS THE PROPERTY OF LLOYDS BANKING GROUP AND COPYRIGHT IS RESERVED BY THEM. THE DRAWING IS ISSUED ON CONDITION THAT IT IS NOT COPIED OR DISCLOSED BY OR TO ANY UNAUTHORISED PERSONS WITHOUT PRIOR CONSENT IN WRITING TO LLOYDS BANKING GROUP - GROUP PROPERTY. ALL MODIFIED DRAWINGS SHOULD BE RETURNED TO LLOYDS BANKING GROUP.

GROUP PROPERTY

BRISTOL - PO Box 112, Canons House, Canons Way, BRISTOL, BS99 7LB
EDINBURGH - Sighthill South, 12 Bankhead Crossway South, EDINBURGH, EH11 4EN
HALIFAX - Trinity Road, HALIFAX, West Yorkshire, HX1 2RG

PROJECT ADDRESS	SCALE
Brand - Lloyds	A1 - 1:50
St. Mary's Isles Of Scilly	A3 - 1:100
P.O. Box 2	DATE
ST MARY'S TR21 0PW	02/12/2019
DRAWING DESCRIPTION	DRAWN BY
Elevations	RH
Proposed Front	REVISION
DRAWING NUMBER	B
50252700-AR01-E1-0101	