


RECEIVED
By Emma Kingwell at 8:18 am, Apr 23, 2021

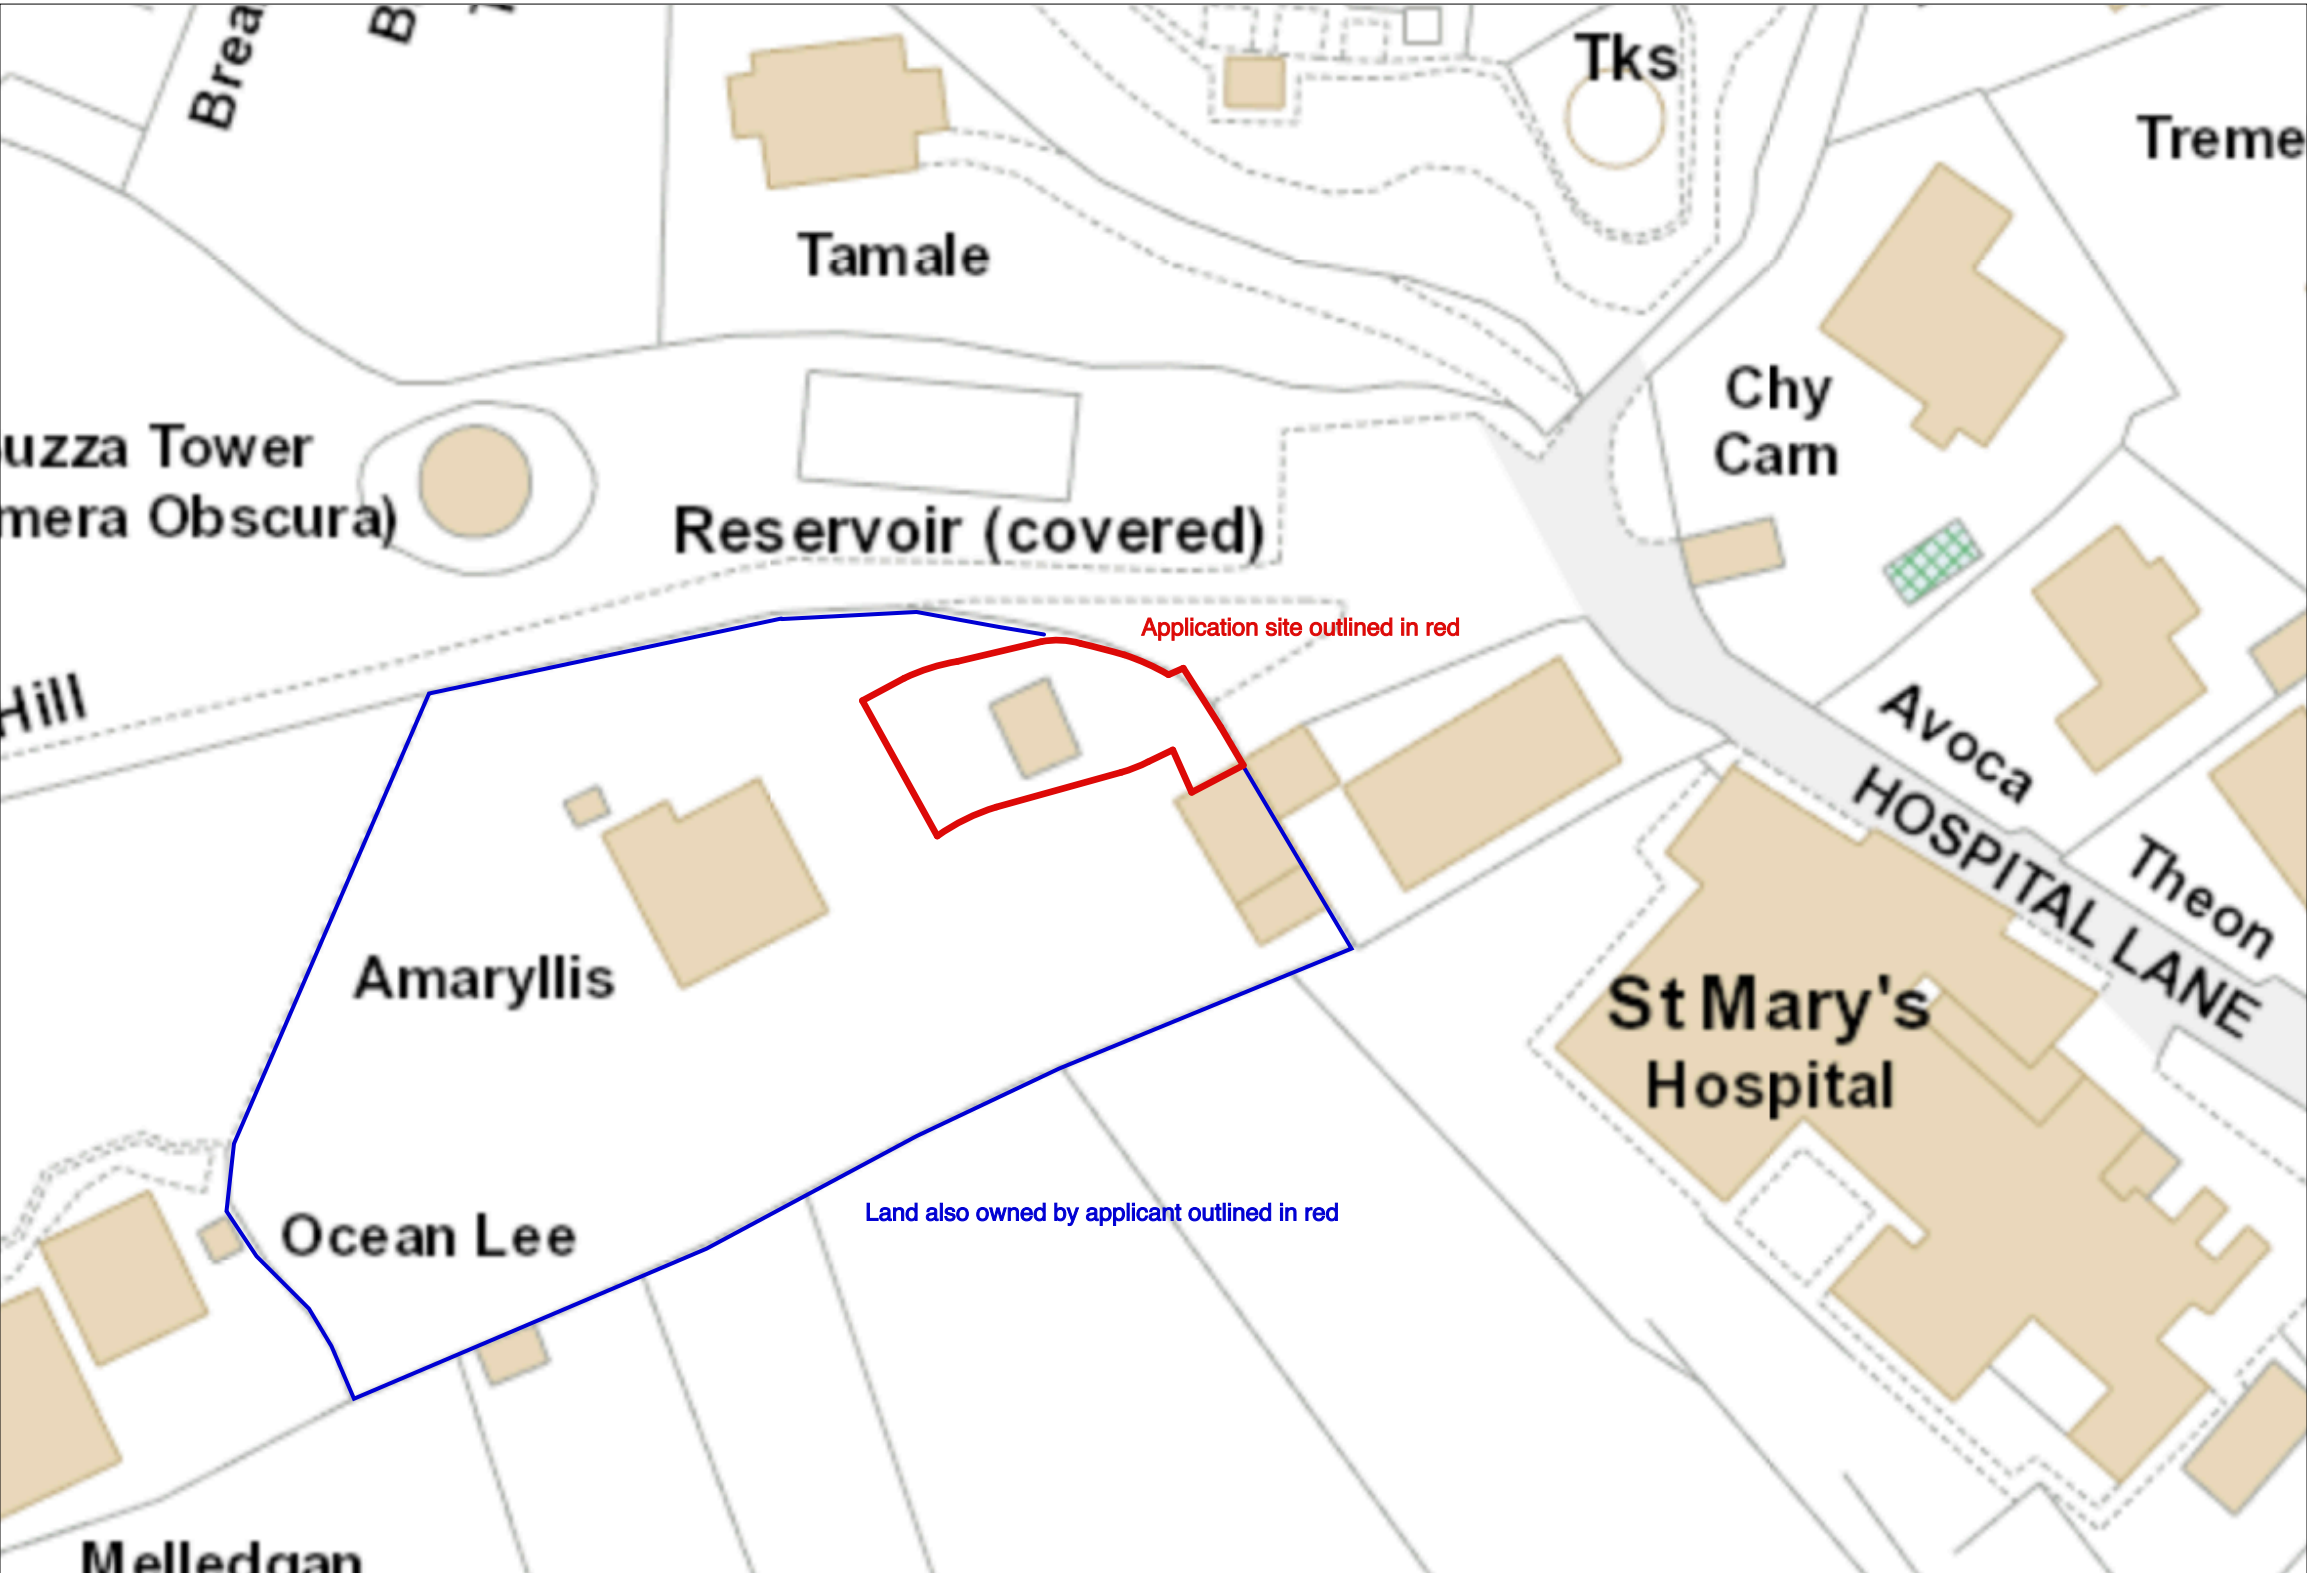

Block Plan
Scale 1:500 @ A3

Note: OS Map reproduced under 'Landmark'
Paper Map Copy Licence (PMCL) number
670690383.708409

NOTES									
1	THIS DRAWING IS THE COPYRIGHT OF THE ARCHITECT AND MAY NOT BE REPRODUCED WITHOUT LICENCE								
2	DO NOT SCALE OFF THIS DRAWING FOR CONSTRUCTION PURPOSES								
3	ALL DIMENSIONS AND LEVELS ARE TO BE CHECKED ON SITE BY THE CONTRACTOR BEFORE COMMENCEMENT OF WORK AND ANY DISCREPANCIES REPORTED TO THE ARCHITECT								
4	NO RESPONSIBILITY CAN BE ACCEPTED FOR ERRORS ARISING ON SITE DUE TO UNAUTHORISED VARIATIONS FROM THE ARCHITECT'S DRAWINGS.								
AMENDMENTS									
A	Application site boundary revised to conform with proposed site plan MRB 300420								
<div>PLANNING</div> <div>Studio St Ives 4 Gabriel Street St Ives TR26 2LU 01736 798427</div> <div>MIKE BRADBURY DESIGN</div> <div>PZ</div> <div>JOB Change of use and extension of garage Amaryllis, Buzza Hill St.Marys Isles of Scilly, TR21 0NQ for Mr & Mrs C Jones</div> <div>TITLE Block Plan</div> <div><table><tr><td>DRWG. NO.</td><td>REVISION</td></tr><tr><td>1980-P03</td><td>A</td></tr></table></div> <div><table><tr><td>SCALE</td><td>DATE</td></tr><tr><td>1:500 @ A3</td><td>Feb 2020</td></tr></table></div> <div>OFFICE USE / PRE-ISSUE</div>		DRWG. NO.	REVISION	1980-P03	A	SCALE	DATE	1:500 @ A3	Feb 2020
DRWG. NO.	REVISION								
1980-P03	A								
SCALE	DATE								
1:500 @ A3	Feb 2020								