






Roof Plan

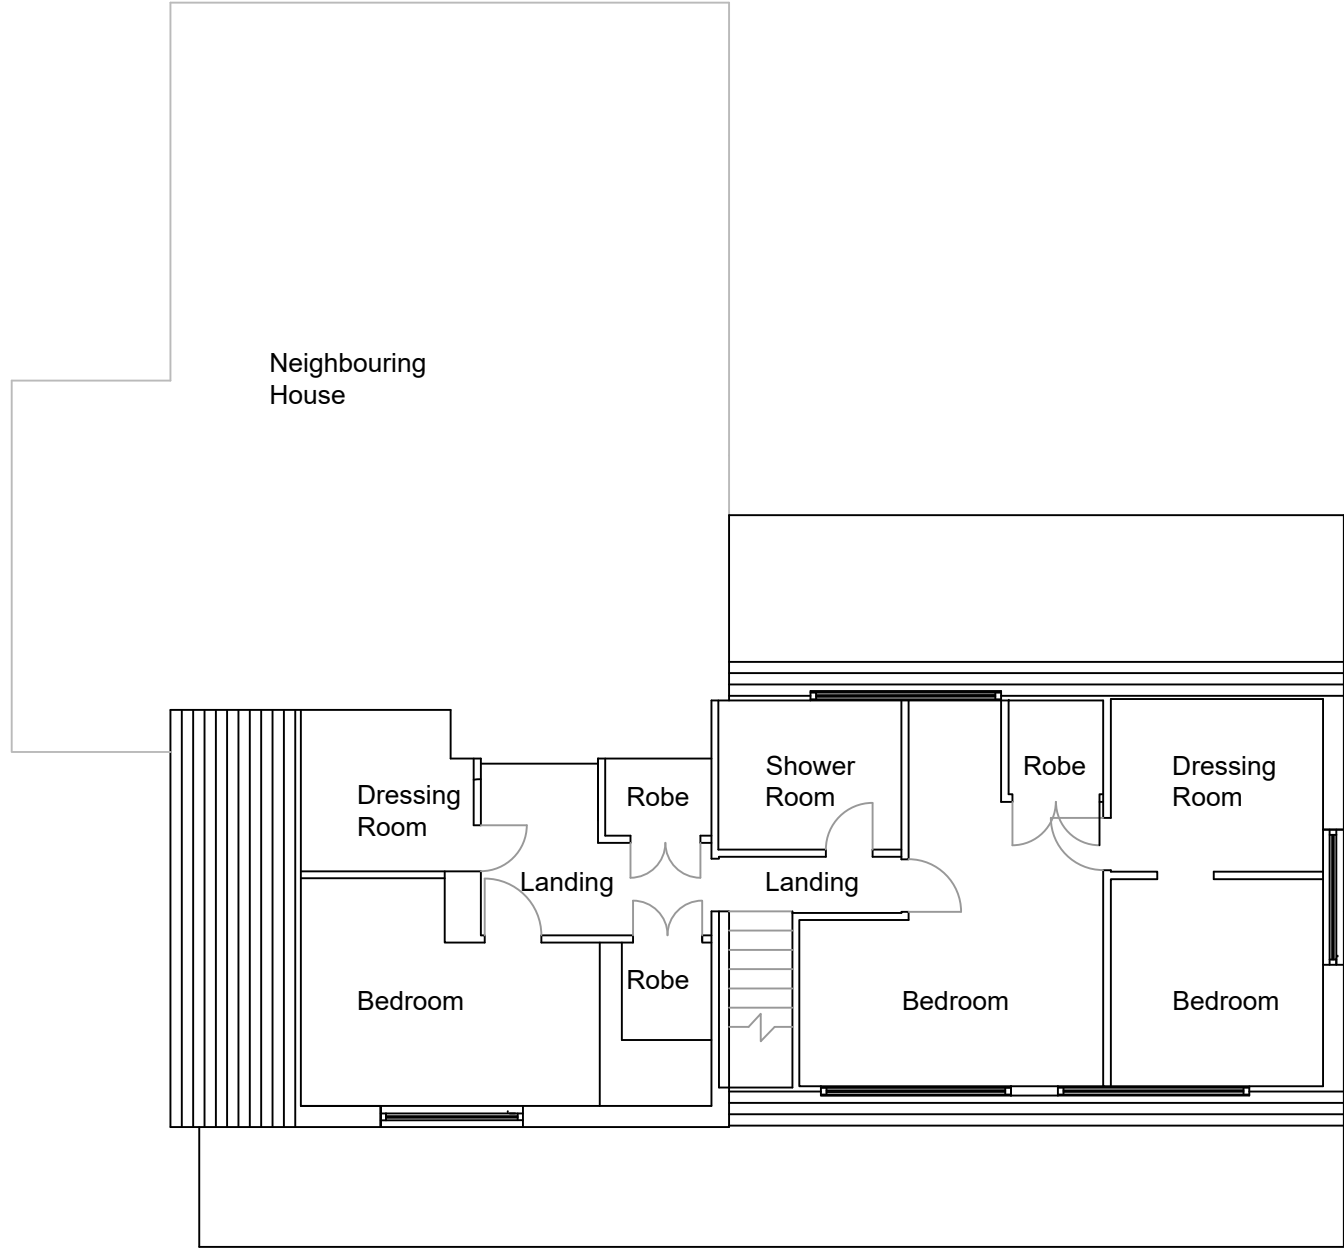

First Floor

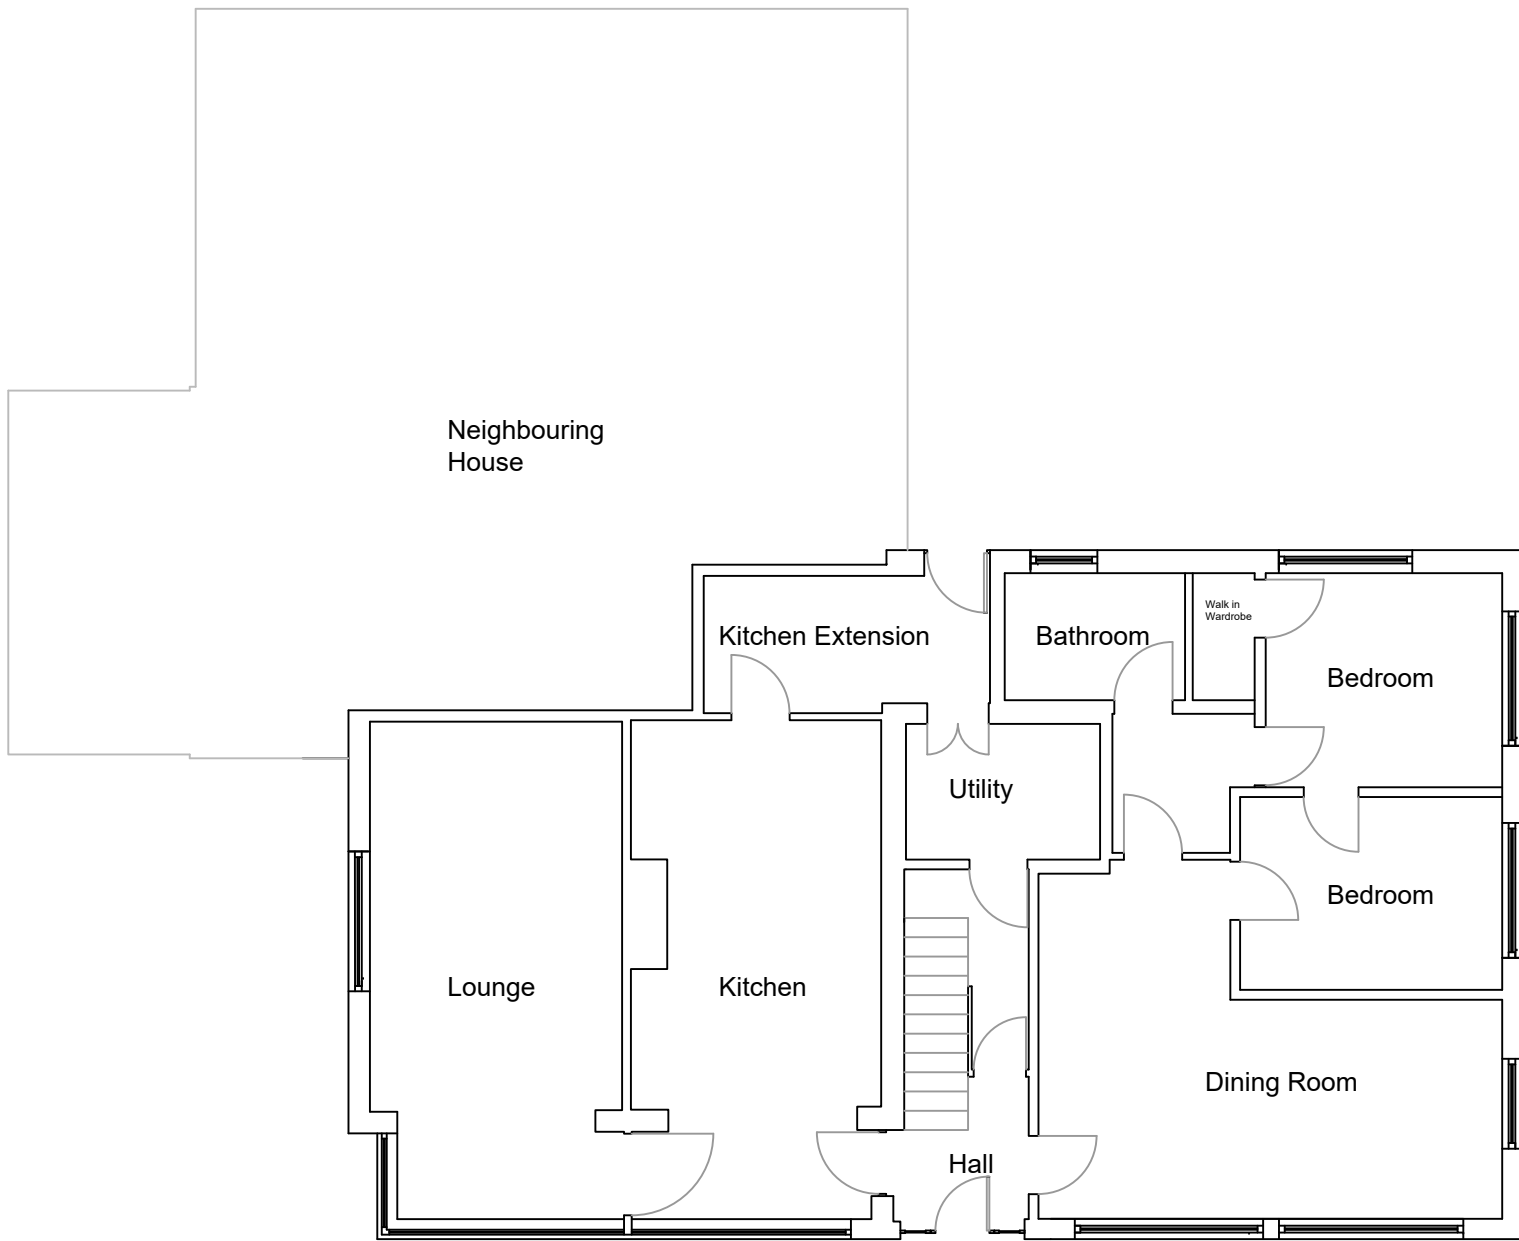


Ground Floor



North Elevation




West Elevation



South Elevation



East Elevation

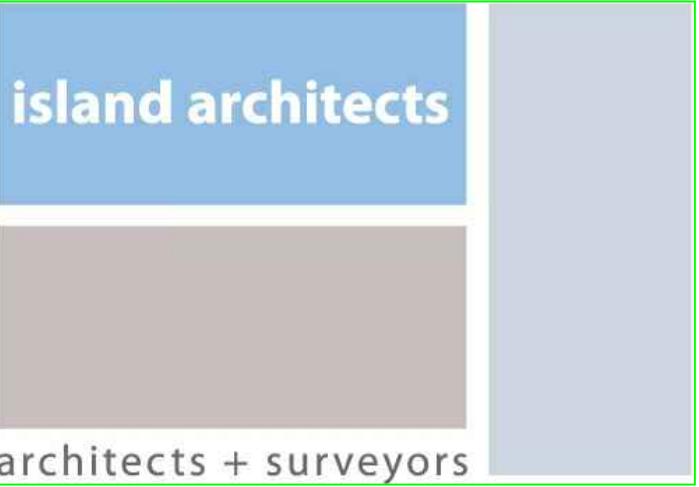

Contractors must check all dimensions on site. Only figured dimensions are to be worked from. Discrepancies are to be reported immediately.

Notes:

RECEIVED
By Emma Kingwell at 1:45 pm, May 17, 2021

No.	Date	Revision

Removal of existing rear extension, replacement with new extension, re-configuring internal accommodation and other improvements

Penold
Church Road, St Marys
Isles of Scilly

DRAWING TITLE Existing Plans & Elevations

CLIENT Mr and Mrs I. Sibley

Dwg. No. 200/001 File No.

1:100 @ A1

Controlled by IS Designed by

Drawn by IS Checked by

16 May 2021 Office ISLES OF SCILLY

Crown Copyright Reserved O.S. LICENCE No. ES100015384. All Ordnance Survey Drawings on this sheet are reproduced with the sanction of the Controller of Her Majesty's Stationery Office.