



1 Ground Floor Plan in Site
Scale: 1:50




2 Proposed South-West Elevation
Scale: 1:50

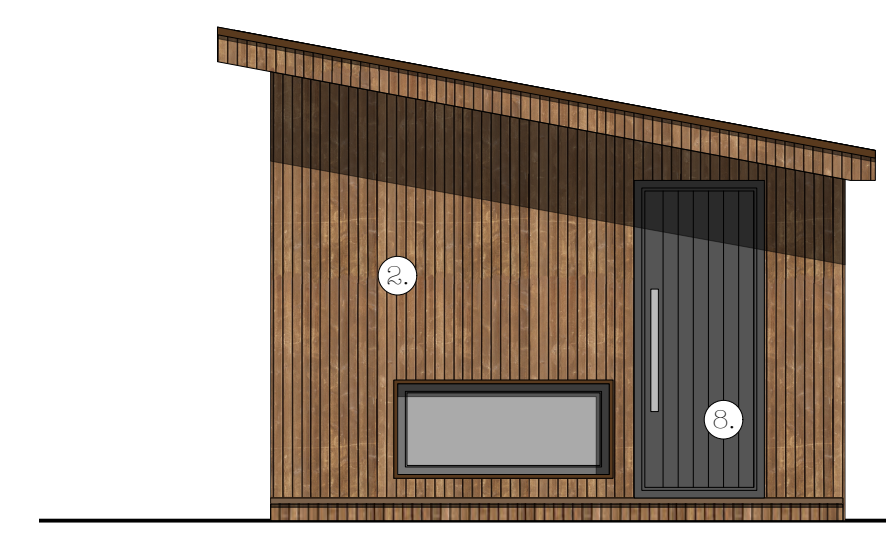


3 Proposed North-West Elevation
Scale: 1:50

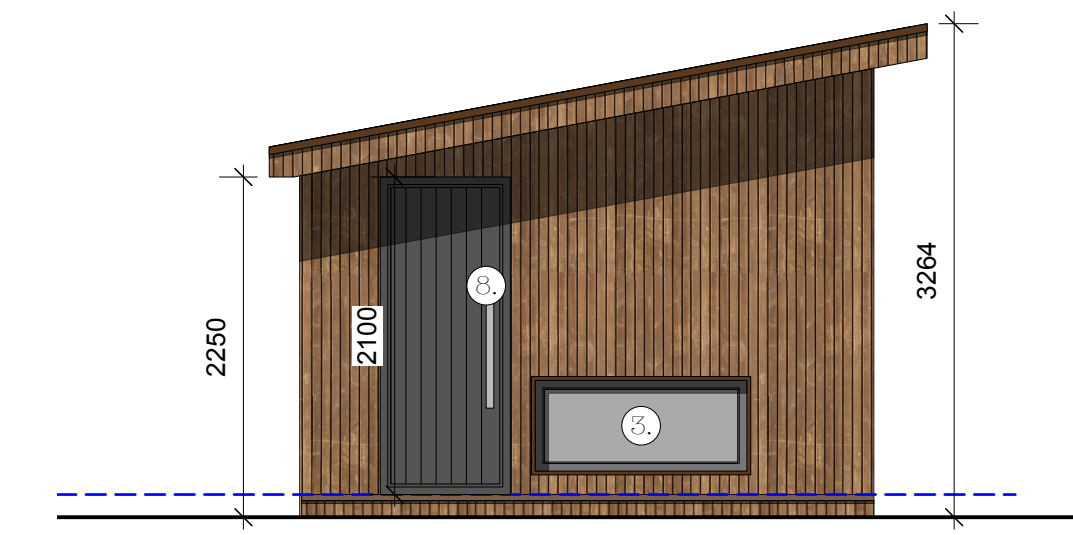

4 Proposed South-East Elevation
Scale: 1:50

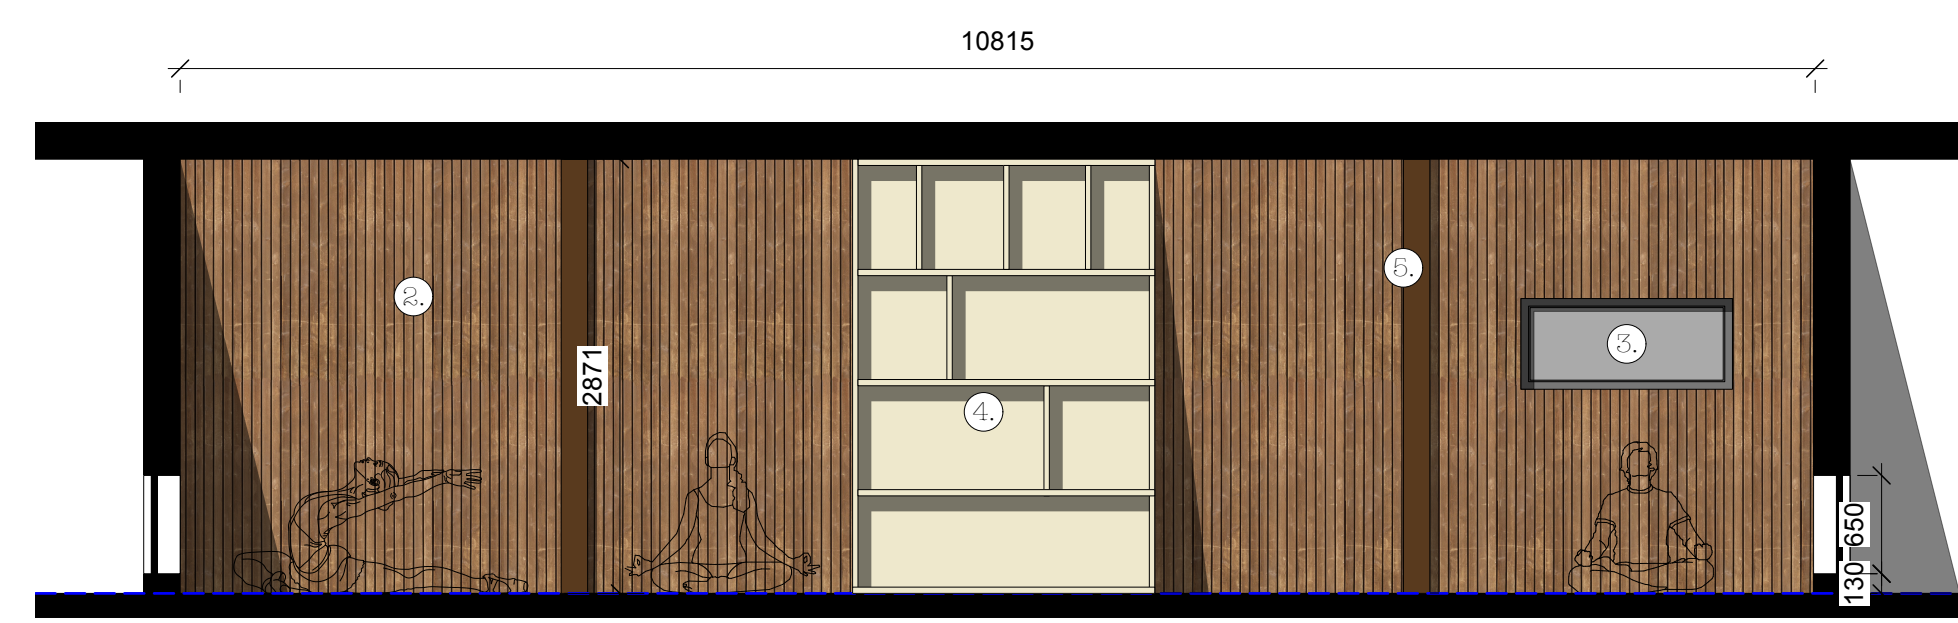

5 Proposed Section
Scale: 1:50

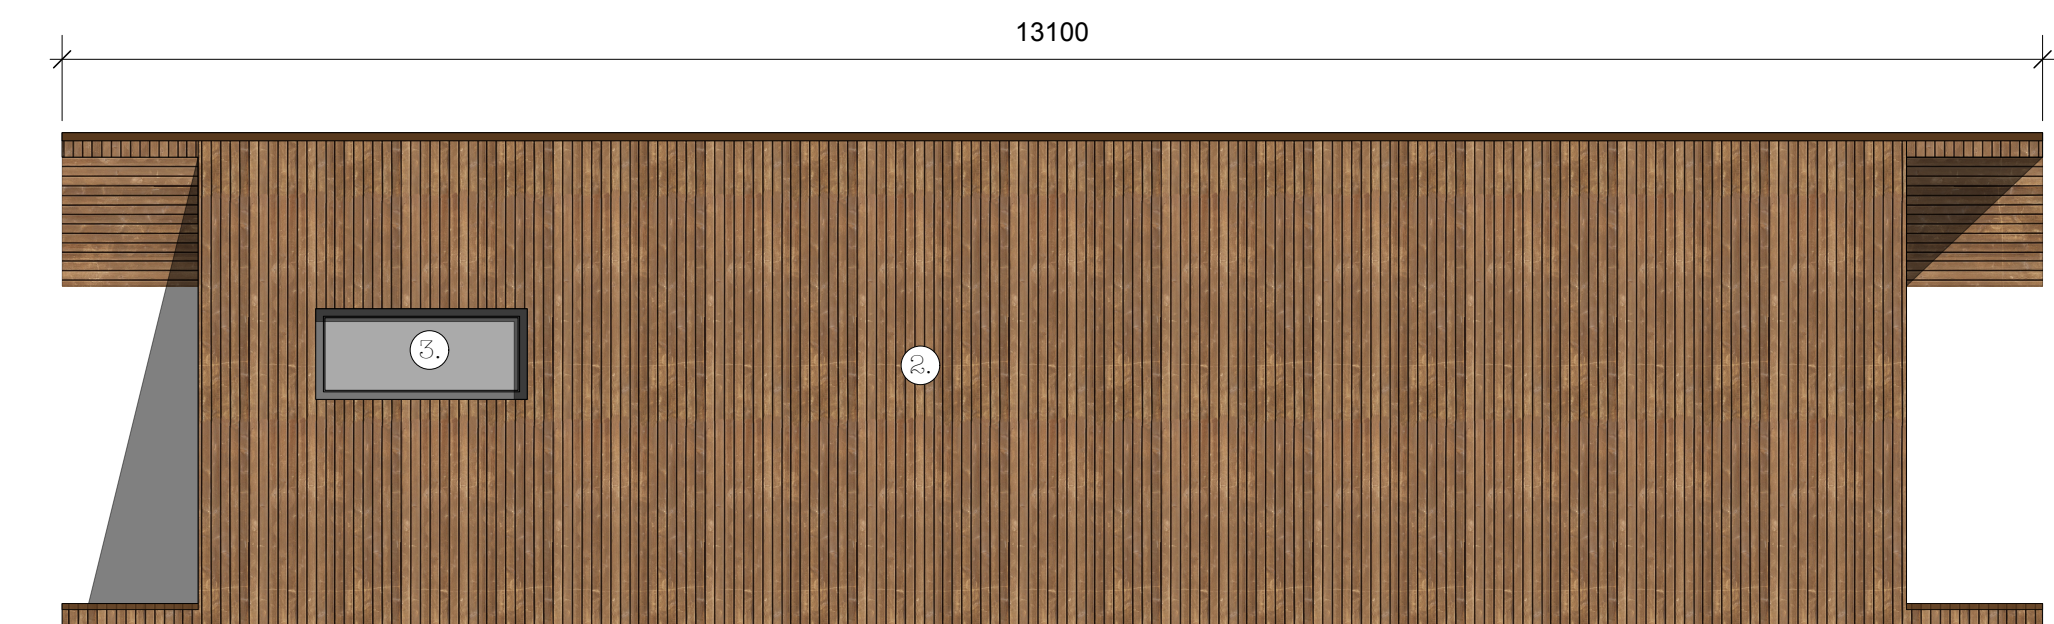

6 Proposed North-East Elevation
Scale: 1:50

GENERAL NOTES:
This drawing must not be copied in whole or in part without prior written permission of MATT BALL ARCHITECTURE. This drawing must be read in conjunction with other architect's drawings & all schedules/Building Bye-Law check list and with all relevant structural engineering drawings, details and specifications. It is the contractor's responsibility to ensure that all work is carried out in accordance with all statutory requirements and to the approval of the building control officer (B.C.O.) The contractor is responsible for the setting out of the works. Any discrepancy found between this drawing and any other architect's detail drawing, schedule and/or specification must be reported to the architect before the work is carried out. Do not scale from this drawing. Refer only to written dimensions. All dimensions must be checked on site. The relevant British Standards for materials and their uses are to be adhered to. Manufacturers installation & fitting instructions must be obtained and adhered to at all times.

— Boundary Line
- - - Existing Concrete Base

1. Proposed Green Roof
2. Proposed Timber Cladding
3. Proposed Grey FFC Aluminium Windows
4. Proposed Floor-To-Ceiling Shelving Units
5. Proposed Exposed Timber Frame Structure
6. Proposed Grey FFC Aluminium Sliding Doors
7. Proposed Stairway Access from Existing Promenade
8. Proposed Composite Door

RECEIVED
By Emma Kingwell at 7:34 am, Sep 27, 2021

REV	DESCRIPTION	DATE
rNo	rNote	rDate

JOB TITLE
Address: Carn Thomas, St Mary's, Isle of Scilly
Client: Mr & Mrs Lishman
Works: Yoga Studio

DRAWING TITLE
Status: Stage 2 - Planning
Drawing: Proposed Plans, Elevations and Section

DATE	DRAWING NO	REV
16/07/2021	PL01 - Plans, Elevations & Section	
SCALE	DRAWN	
1:50 @ A1	M. Ball / B.Dakin	



Matt Ball Architecture LLP
5 Zetland Square Business Centre, Dundas Street, Richmond, DL10 7AB
www.mattballarchitecture.com
RIBA Chartered Architect