




Outbuilding Floor Plan

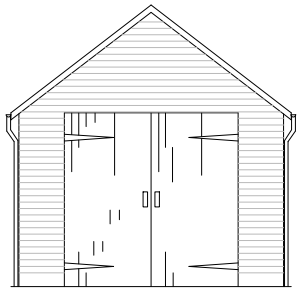


East Elevation

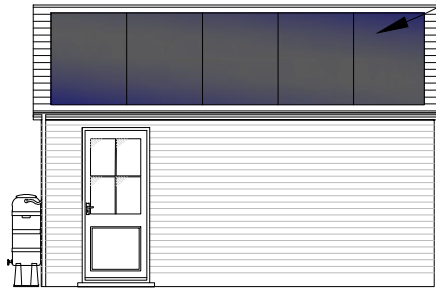

South Elevation

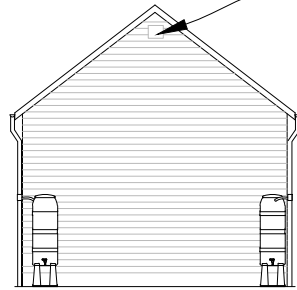


West Elevation

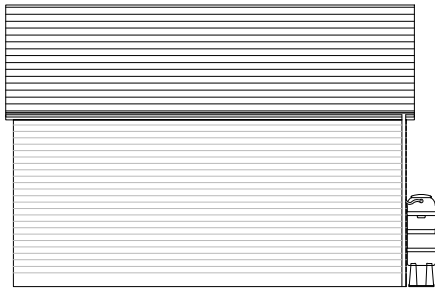


North Elevation

Outbuilding Elevations


DWELLING:
WALLS - PAINTED RENDER WITH RENDER FORMED PLINTH AND CURVED EXTERNAL CORNERS
ROOF - NATURAL SLATE, NAILED - NO CLIPS, CONCRETE RIDGE TILES
WINDOWS - TIMBER DOUBLE GLAZED, GLAZING OBSCURED TO BATHROOMS.
DOORS - TIMBER PANELLED WITH GLAZING
FASCIA BOARDS - PAINTED TIMBER
RAINWATER GOODS - PAINTED METAL HALF ROUND GUTTERS AND ROUND DOWNPIPES
HEATING - ASHP
OUTBUILDING:
WALLS - FEATHER EDGE TIMBER CLADDING
ROOF - SLATE WITH SOLAR PV
DOORS - TIMBER BOARDED
FASCIA BOARDS - TIMBER
RAINWATER GOODS - BLACK PLASTIC WITH RAINWATER HARVESTING ADAPTERS

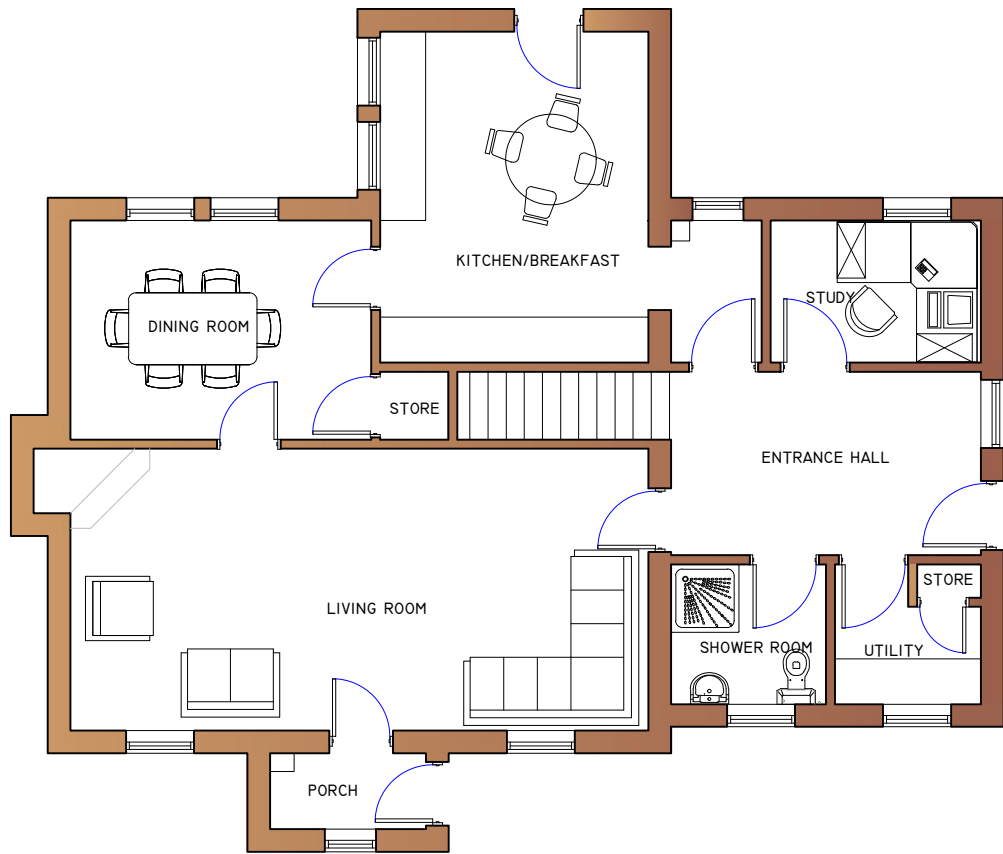

Ground Floor Plan

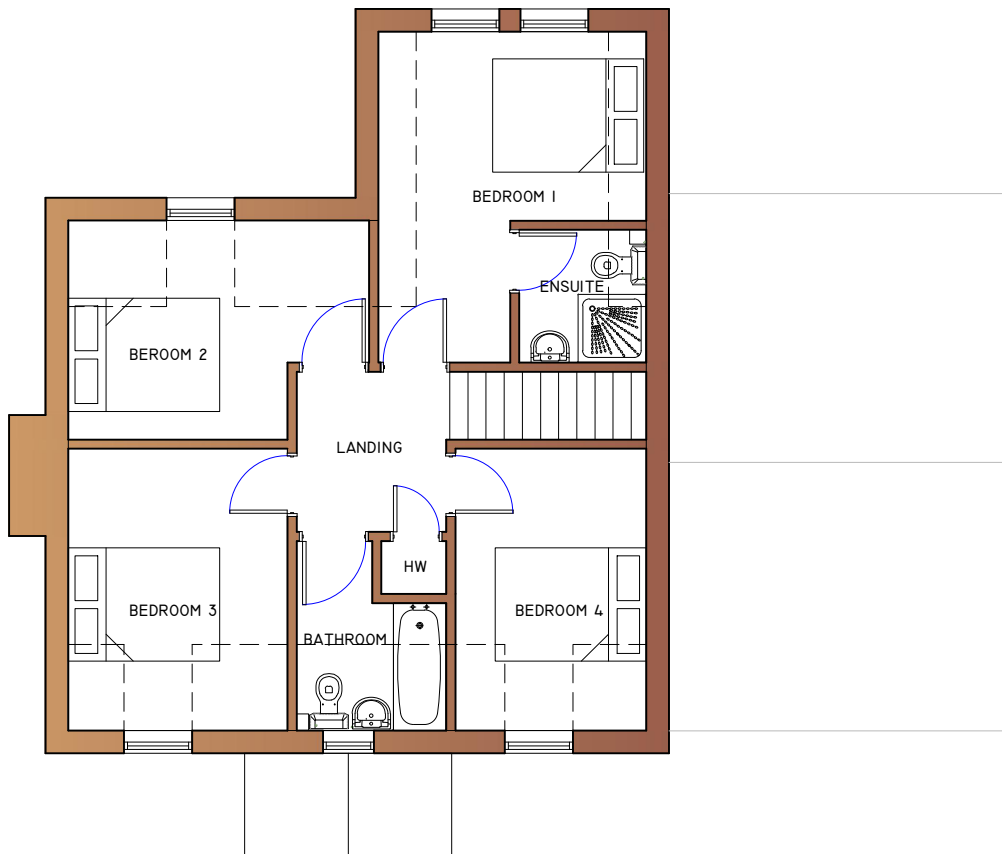

First Floor Plan

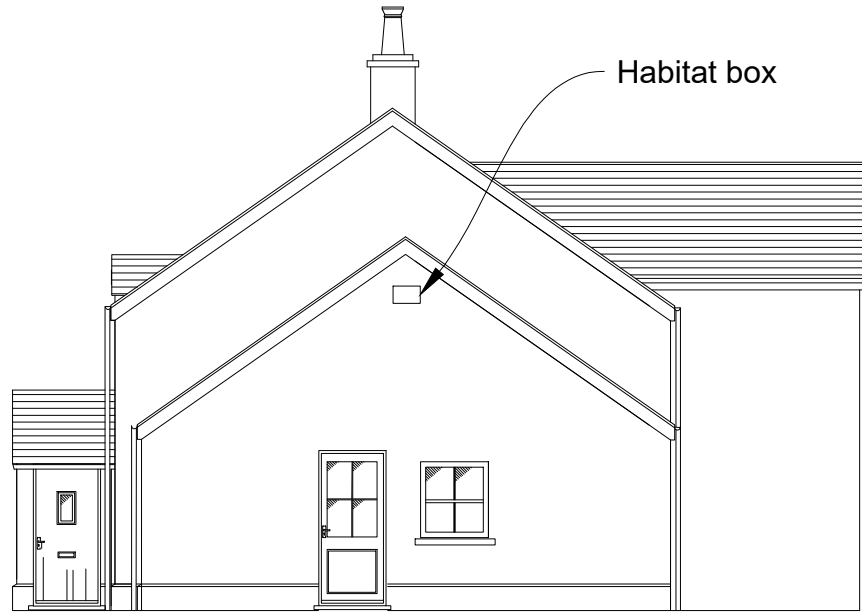

North Elevation

RECEIVED
By Olivia.Rickman at 10:33 am, Jan 14, 2022

A	LOWER RIDGE, TWO DORMERS TO FRONT. REMOVE WRAPAROUND AND CREATE SINGLE SINGLE STOREY APPENDAGE	ND	7.6.21
REVISION	AMENDMENT	INITIALS	DATE

PROJECT
Sea View
McFarlands Down, St Mary's
Isles of Scilly
DRAWING TITLE
Proposed Plans and Elevations
Plot C



DUCHY of CORNWALL
ST MARY'S ISLES OF SCILLY TR21 0LS
Telephone: (01720) 422508 E-mail: ndcan@duchyofcornwall.org

SCALE 1:50/1:00@A2	DRAWN BY ND	DRAWING NO. 10/0380C-P6	REV. A
DATE 03.06.20	CHECKED BY ND		


© This drawing is copyright. Crown copyright and database rights 2017.
Ordnance Survey Licence No 100023148
All materials and workmanship to comply with the current British Standards and codes of practice.
Contractors to check ALL dimensions. Work from figured dimensions ONLY.
Report ANY discrepancy to Architect or Surveyor before proceeding.
IF IN ANY DOUBT ASK



East Elevation



West Elevation

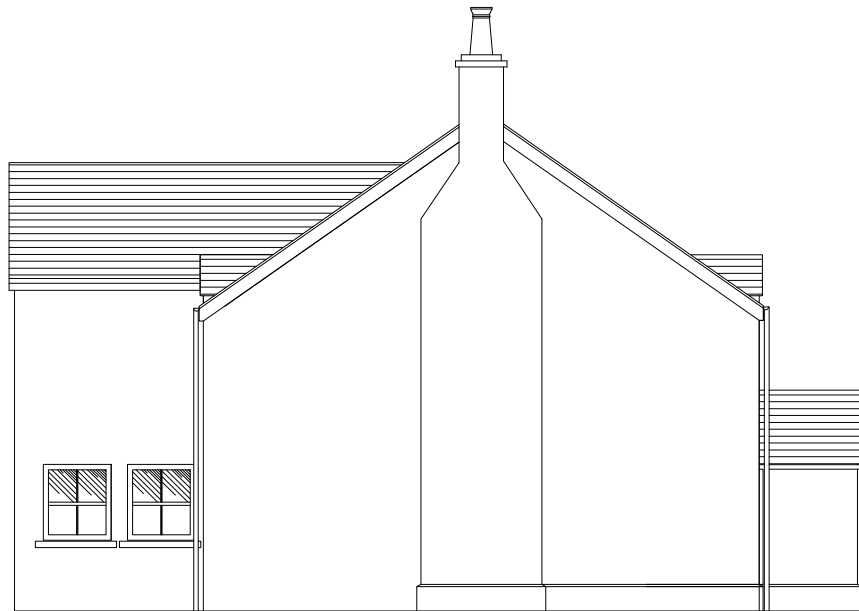

South Elevation