


APPROVED

By Lisa Walton at 6:25 pm, May 11, 2022

Notes:  
OTHER THAN FOR THE PURPOSES OF PLANNING, DO NOT SCALE THESE DRAWINGS.  
USE WRITTEN DIMENSIONS ONLY. ALL DIMENSIONS TO BE CHECKED ON SITE PRIOR TO COMMENCEMENT OF WORK.  
THIS DRAWING IS THE COPYRIGHT OF SIMPSON HILDER ASSOCIATES LIMITED AND MAY NOT BE REPRODUCED, COPIED OR ALTERED IN ANY WAY WITHOUT WRITTEN AUTHORITY UNLESS FOR THE PURPOSES OF PLANNING

Information supplied by others. All measurements subject to full onsite investigation prior to construction.

RECEIVED  
By Liv Rickman at 11:09 am, Feb 28, 2022

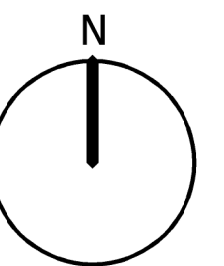

B	25-02-22	General update	CA	*
A	23-02-22	Planning Issue	TW	*
Rev.	Date	Description	By	Check

Drawing Status  
PLANNING

Client

Principal Contractor

Design Consultant  
  
67A HIGH STREET  
LYNDHURST  
HAMPSHIRE  
SO43 7BE  
T: 023 80 283798  
F: 023 80 283688  
E: sha@simpsonhilder.co.uk

Project Title  
TREGARTHEN'S HOTEL  
ISLE OF SCILLY

Drawing Title  
PROPOSED SITE PLAN


Scales (@ A1 SIZE) 1:50			Size A1
Drawn CA	Date FEB2022	Checked TW	Date *
Drawing No. 9895-(10)002			Revision: B

Well  
Battery

Storage  
shed

Prison  
Wall

PROPOSED SITE PLAN  
1:50

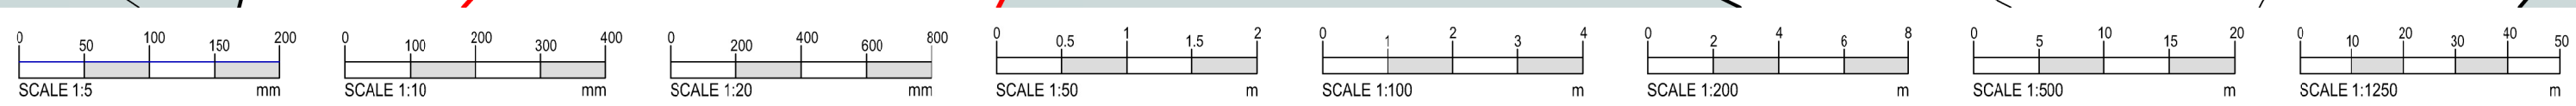










SKETCH SHOWING IMPACT ON GARRISON WALL  
1:50

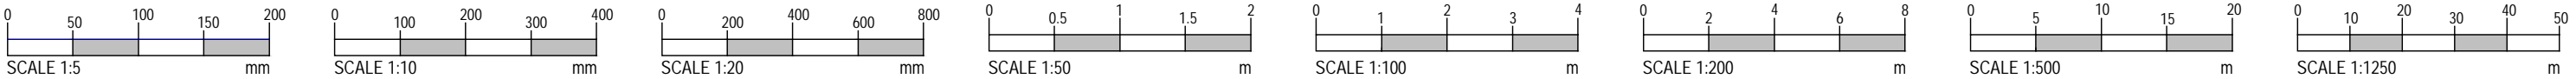

Notes:

OTHER THAN FOR THE PURPOSES OF PLANNING, DO NOT SCALE THESE DRAWINGS. USE WRITTEN DIMENSIONS ONLY. ALL DIMENSIONS TO BE CHECKED ON SITE PRIOR TO COMMENCEMENT OF WORK.

THIS DRAWING IS THE COPYRIGHT OF SIMPSON HILDER ASSOCIATES LIMITED AND MAY NOT BE REPRODUCED, COPIED OR ALTERED IN ANY WAY WITHOUT WRITTEN AUTHORITY UNLESS FOR THE PURPOSES OF PLANNING.

Information supplied by others. All measurements subject to full onsite investigation prior to construction.

**APPROVED**

By Lisa Walton at 6:42 pm, May 11, 2022

**RECEIVED**

By Liv Rickman at 11:17 am, Feb 28, 2022

C	23-02-22	Planning Issue Amendments	CA	-
B	23-02-22	Planning Issue	CA	-
A	23-02-22	Planning Issue	TW	-
Rev.	Date	Description	By	Check


Drawing Status

PLANNING

Client

Principal Contractor

Design Consultant



67A HIGH STREET  
LYNDHURST  
HAMPSHIRE  
SO43 7BE  
T: 023 80 283798  
F: 023 80 283688  
E: sha@simpsonhilder.co.uk

Project Title

TREGARTHEN'S HOTEL  
ISLE OF SCILLY

Drawing Title


SKETCH SHOWING IMPACT ON  
GARRISON WALL

Scales (at A1 SIZE)		Size
1:50 @ A1		A1
1:100 @ A3		


Drawn	Date	Checked	Date
CA	FEB2022	TW	-

Drawing No.	Revision
9895-(10)005	C




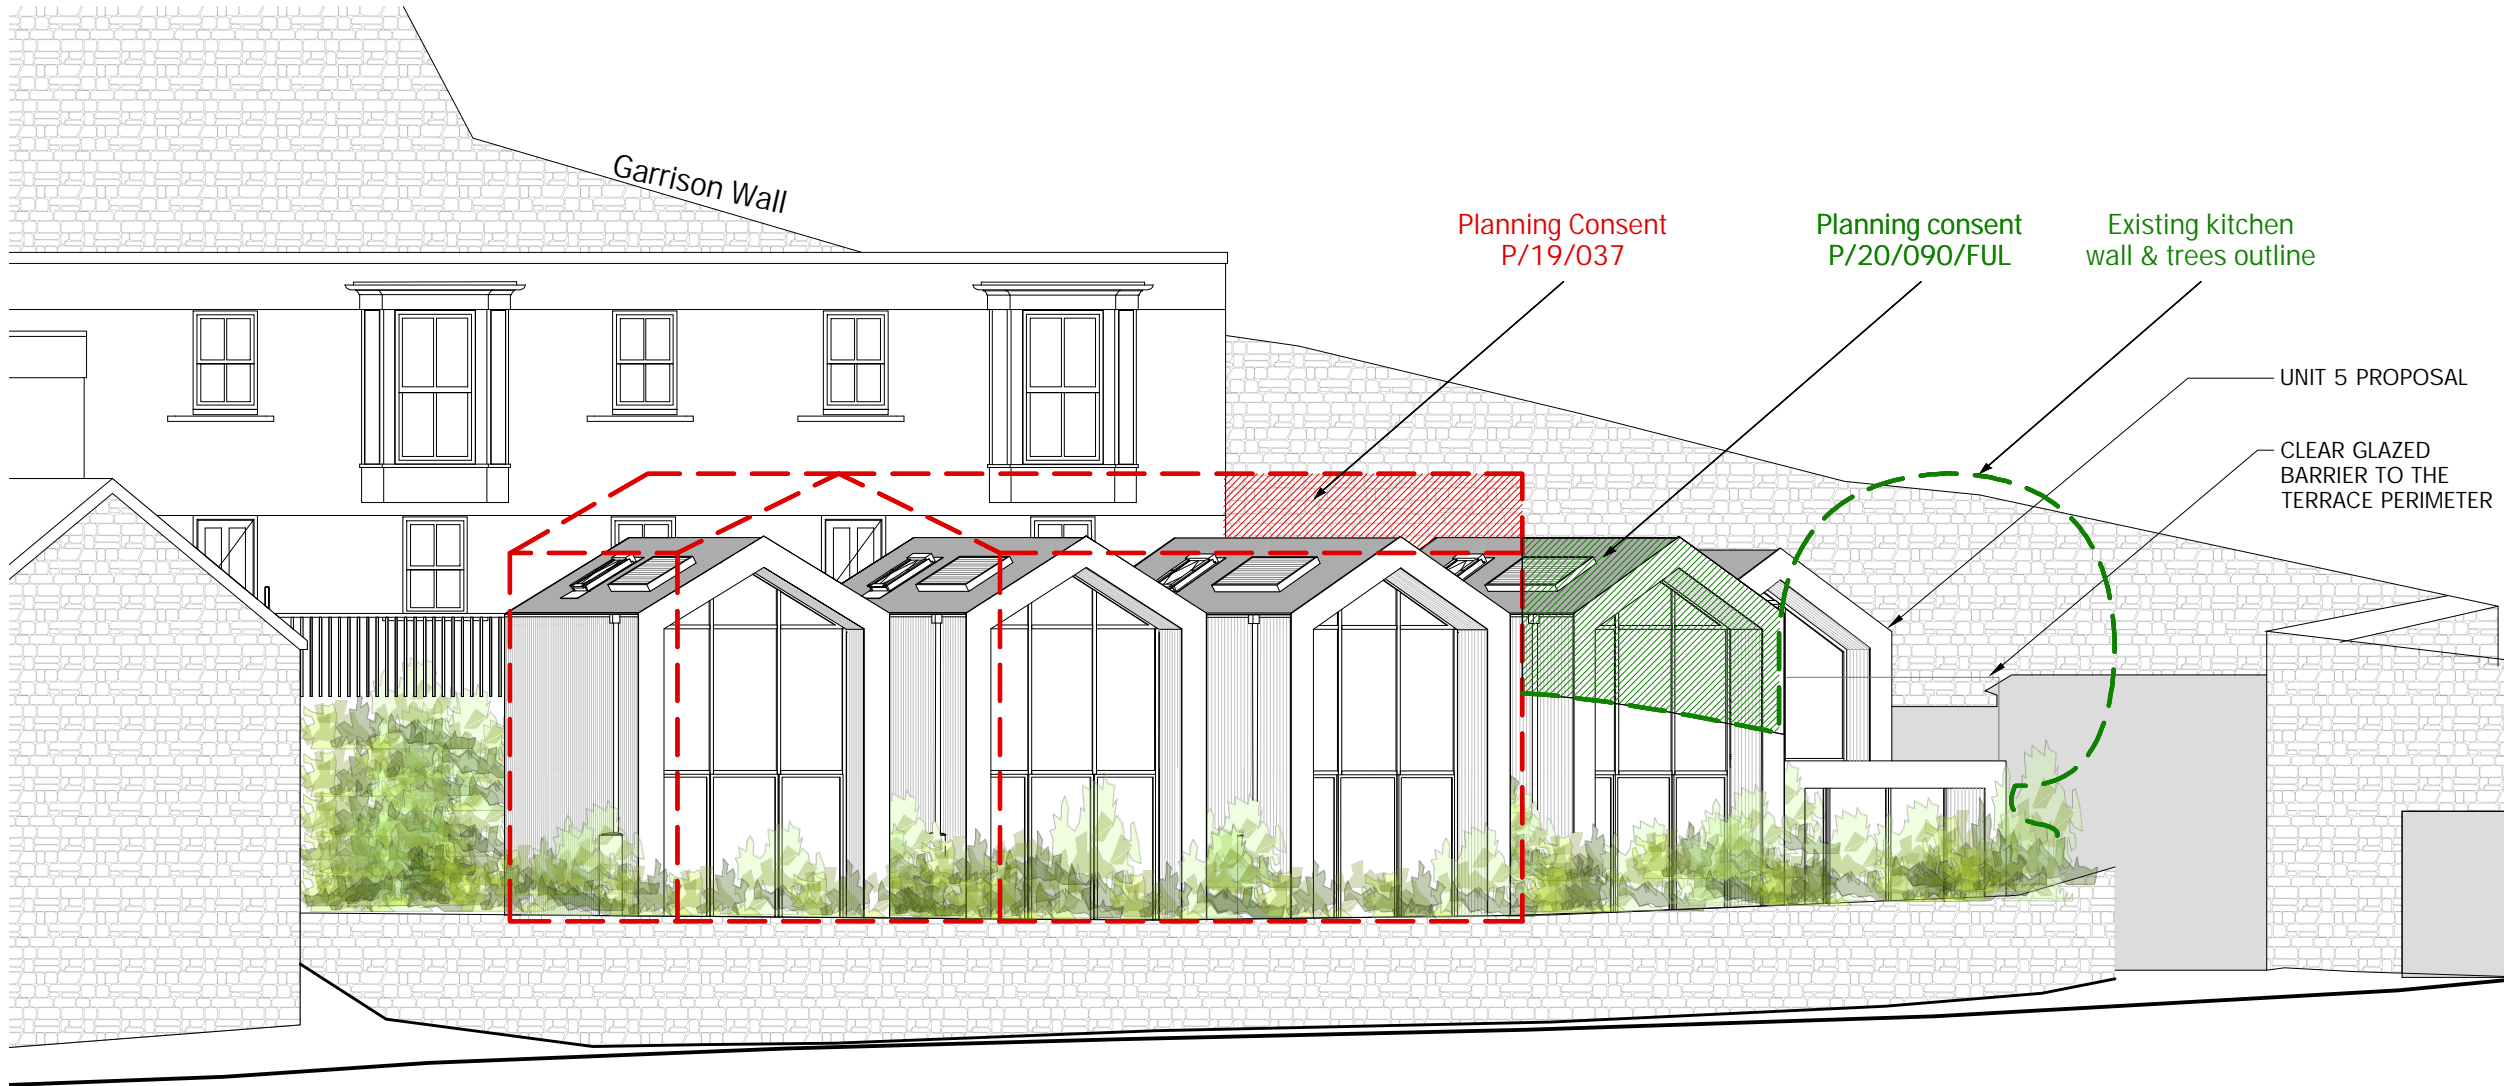

SKETCH SHOWING IMPACT ON GARRISON WALL

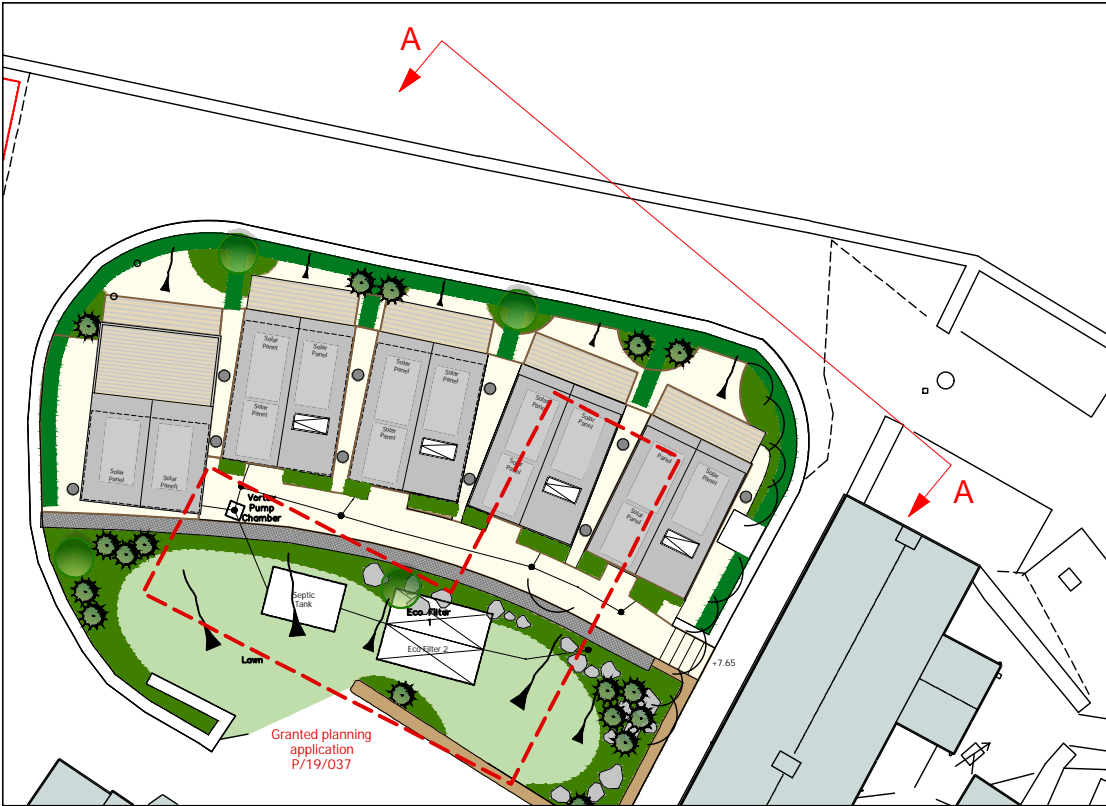

SITE PLAN  
SCALE - 1:250

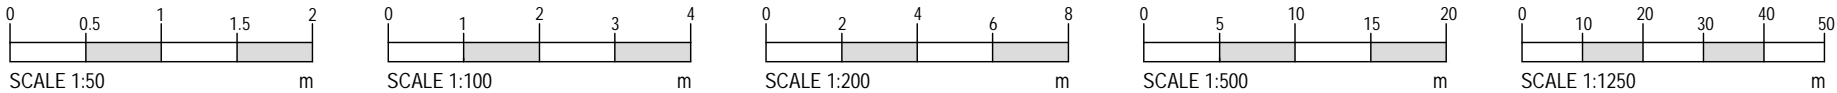

**RECEIVED**  
By Liv Rickman at 2:52 pm, Oct 19, 2022

Notes:

OTHER THAN FOR THE PURPOSES OF PLANNING, DO NOT SCALE THESE DRAWINGS.  
USE WRITTEN DIMENSIONS ONLY. ALL DIMENSIONS TO BE CHECKED ON SITE PRIOR TO COMMENCEMENT OF WORK.

THIS DRAWING IS THE COPYRIGHT OF SIMPSON HILDER ASSOCIATES LIMITED AND MAY NOT BE REPRODUCED, COPIED OR ALTERED IN ANY WAY WITHOUT WRITTEN AUTHORITY

ITEMS CLOUDED WITH A DASHED LINE ARE TO BE CONFIRMED, SUBJECT TO DETAIL DESIGN AND CAN BE EXPECTED TO CHANGE.

REVISION CLOUD.

Rev.	Date	Description	By	Check

Drawing Status

**PLANNING**

Client

Principal Contractor

Design Consultant

**SIMPSON HILDER ASSOCIATES LIMITED**

67A HIGH STREET  
LYNDHURST  
HAMPSHIRE  
SO43 7BE  
T: 023 80 283798  
F: 023 80 283688  
E: sha@simpsonhilder.co.uk

Project Title

**TREGARTHEN'S HOTEL  
ISLE OF SCILLY**

Drawing Title

**PROPOSED VISUAL IMPACT  
ON GARRISON WALL**

Scales (@ A3 SIZE)			Size
1:100			A3
Drawn MS	Date OCTOBER 2022	Checked	Date
Drawing No. 9895.104			Revision P1

NOTES:


OTHER THAN FOR THE PURPOSES OF PLANNING, DO NOT SCALE THESE DRAWINGS. USE WRITTEN DIMENSIONS ONLY. ALL DIMENSIONS TO BE CHECKED ON SITE PRIOR TO COMMENCEMENT OF WORK.

THIS DRAWING IS THE COPYRIGHT OF SIMPSON HILDER ASSOCIATES LIMITED AND MAY NOT BE REPRODUCED, COPIED OR ALTERED IN ANY WAY WITHOUT WRITTEN AUTHORITY UNLESS FOR THE PURPOSES OF PLANNING.


Information supplied by others. All measurements subject to full onsite investigation prior to construction.

**RECEIVED**  
By Lisa Walton at 2:17 pm, Apr 20, 2022


**APPROVED**  
By Lisa Walton at 6:22 pm, May 11, 2022

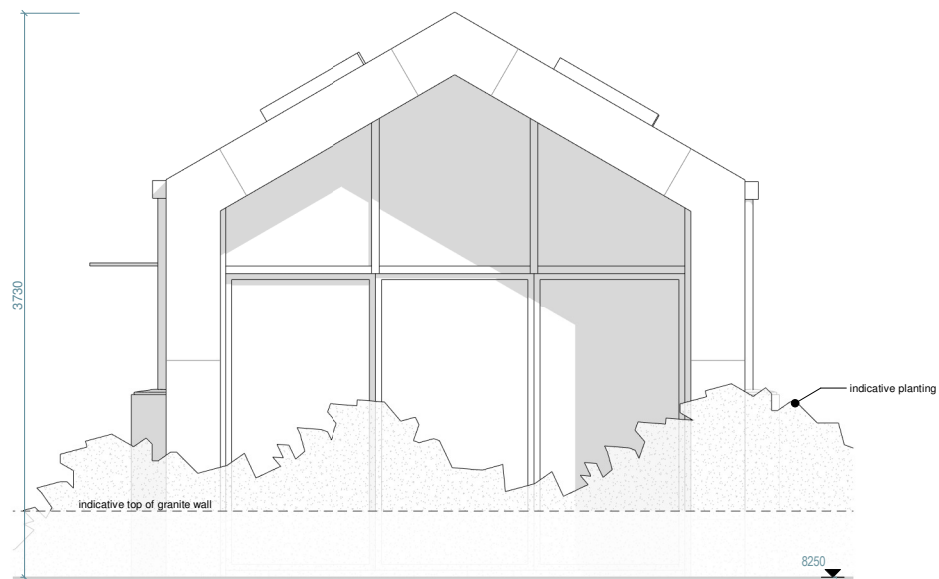


UNIT 5 NORTH ELEVATION  
1:25

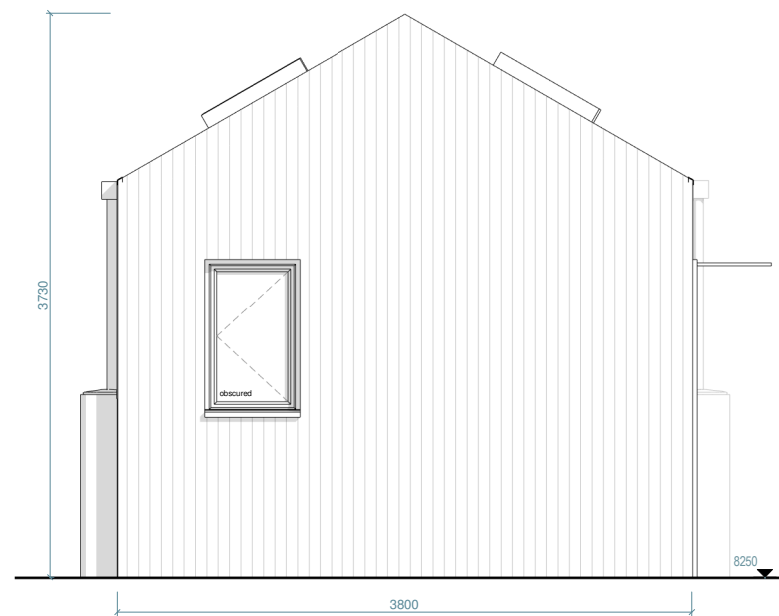

UNIT 5 SOUTH ELEVATION  
1:25

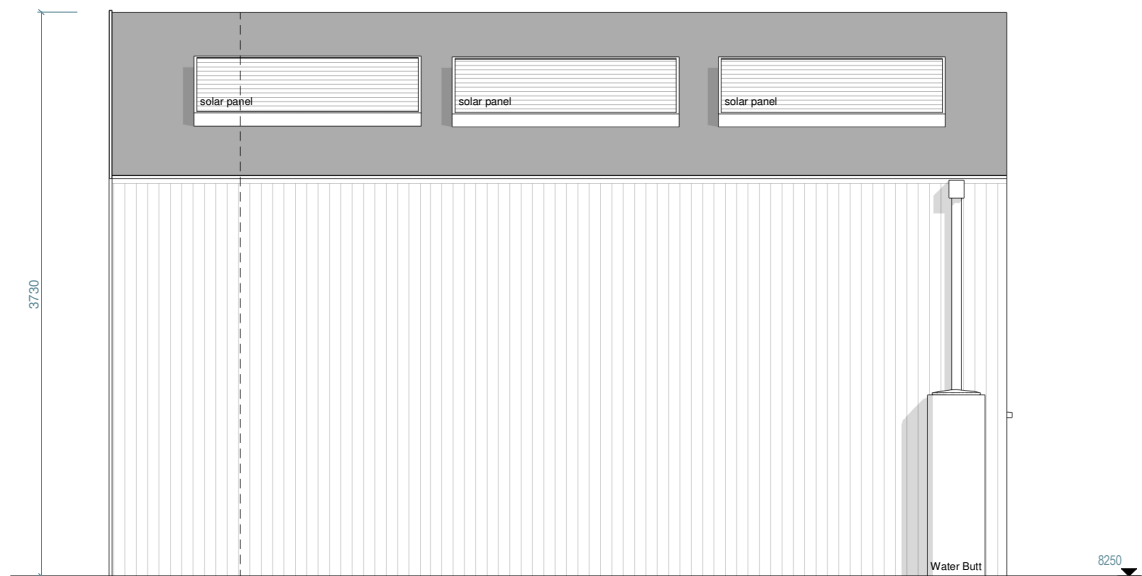

UNIT 5 WEST ELEVATION  
1:25

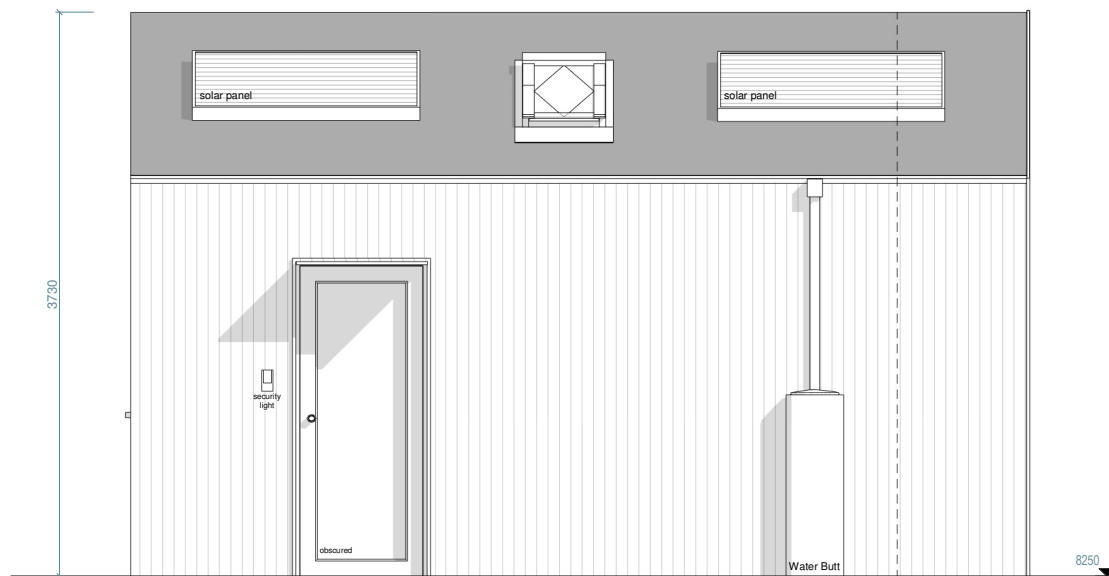

UNIT 5 EAST ELEVATION  
1:25

E	19-04-22	Update	CA	*
D	17-03-22	Dimensions Added	CA	*
C	25-02-22	General Updates Revision	CA	*
B	25-02-22	General Updates	CA	*
A	23-02-22	Planning Issue	TW	*
Rev	Date	Description	By	Chkd

Drawing Status  
**PLANNING**

Client

Principal contractor

Design Consultant  
**SIMPSON HILDER ASSOCIATES LIMITED**  
67A HIGH STREET  
LYNDHURST  
HAMPSHIRE  
SO43 7BE  
T: 023 80 283798  
F: 023 80 283668  
E: sh@simpsonhilder.co.uk

Project Title  
**TREGARTHENS HOTEL  
ISLES OF SCILLY**

Drawing Title  
**PROPOSED ELEVATIONS FOR  
UNIT 5**


Scale (@ A1 SIZE)  
1:25


Drawn  
CA

Date  
02/16/22


Checked  
\*

Revision:  
**E**

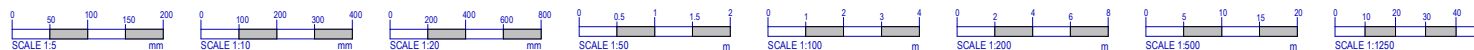


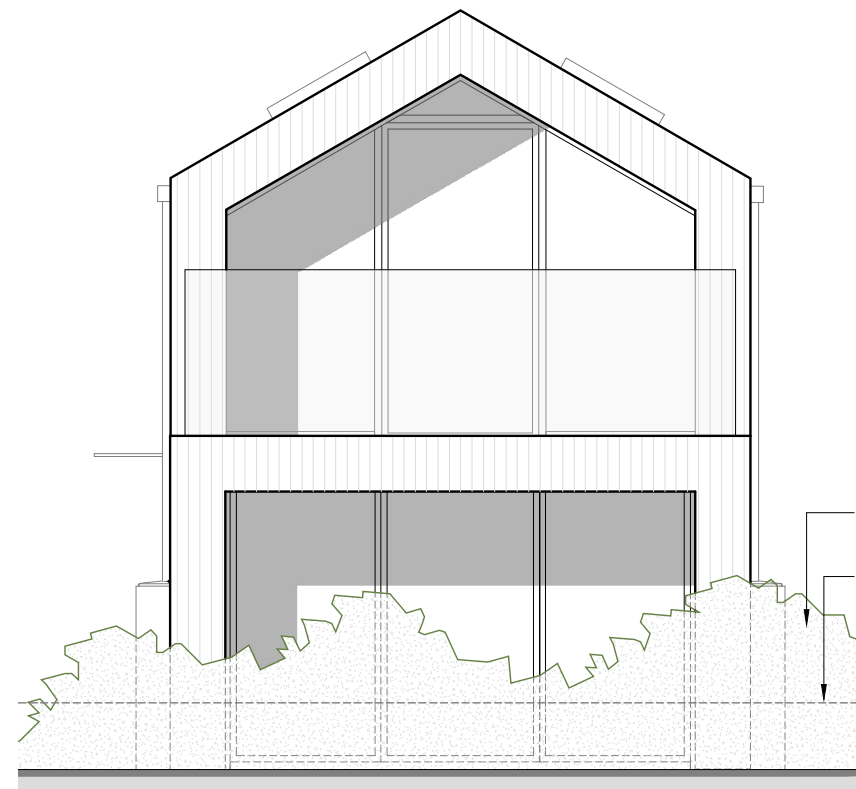


NORTH ELEVATION

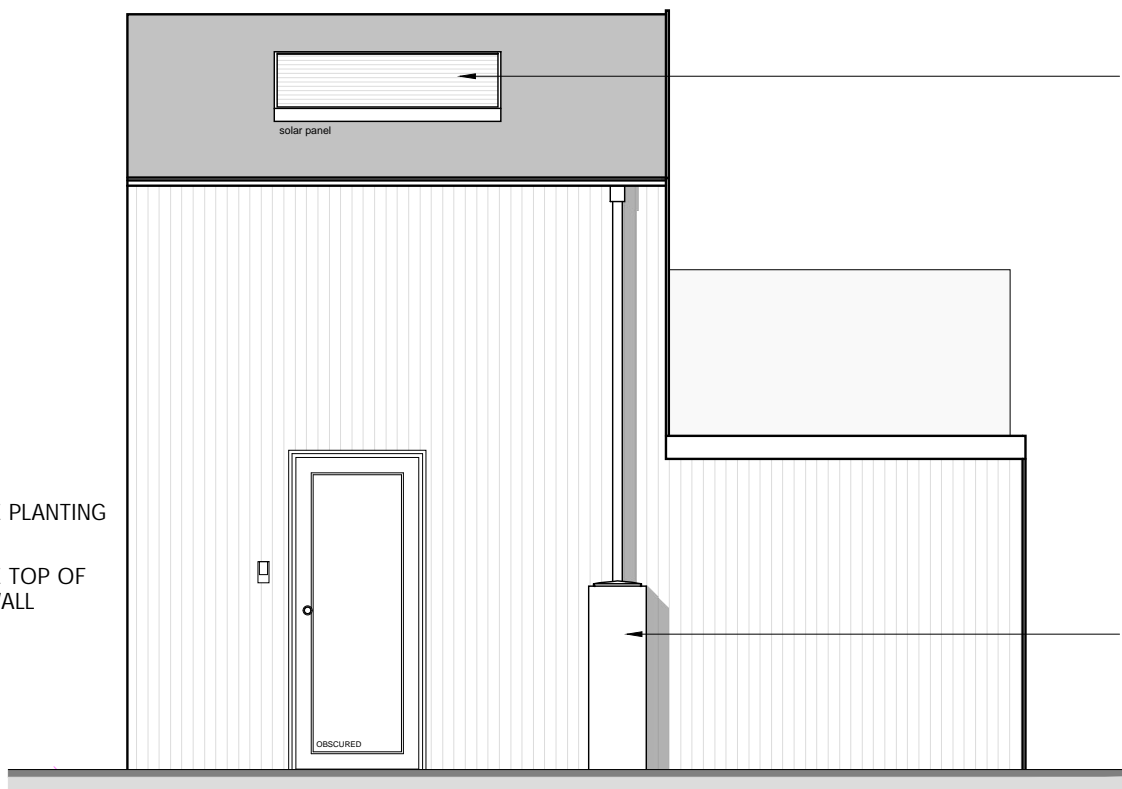


EAST ELEVATION

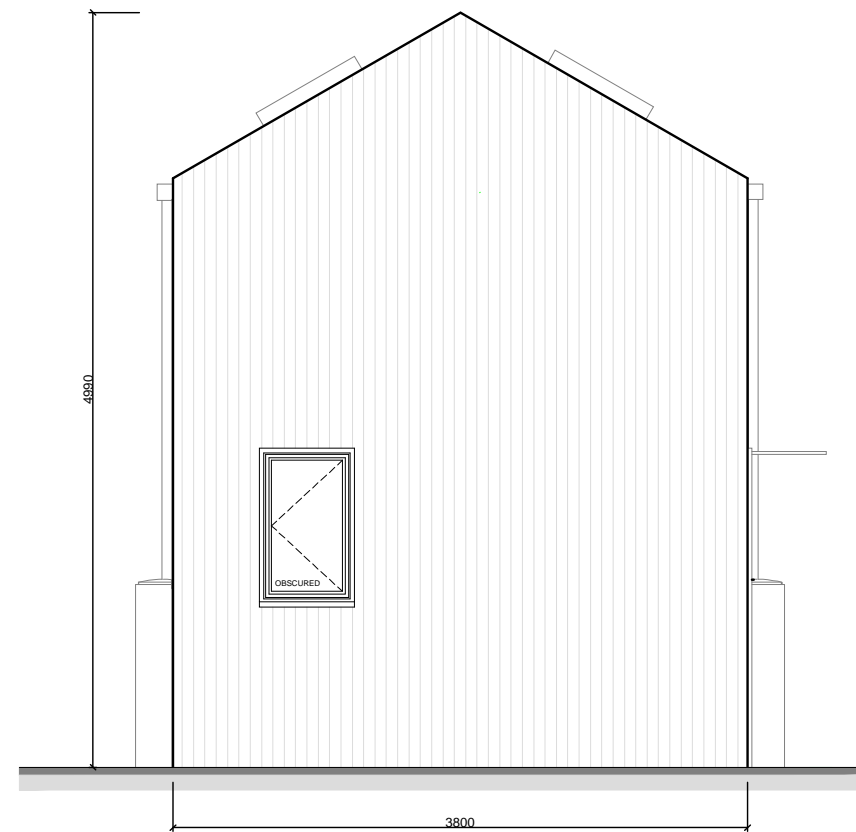

SOUTH ELEVATION

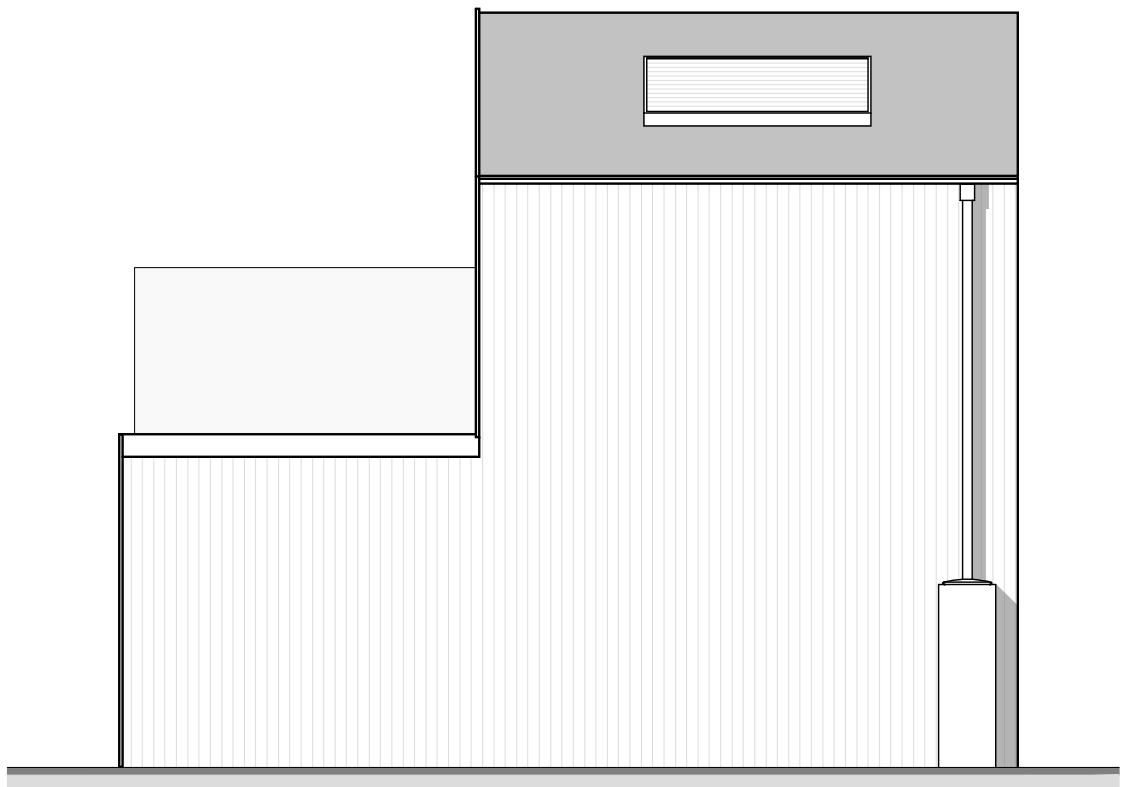

WEST ELEVATION

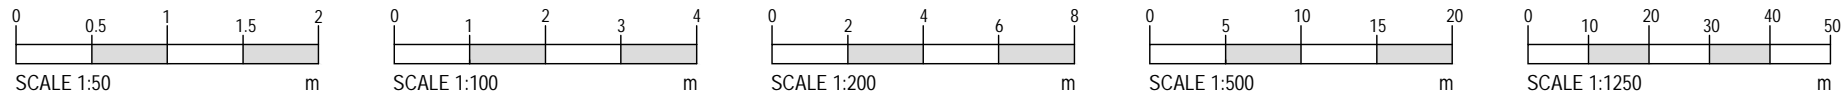

Notes:

OTHER THAN FOR THE PURPOSES OF PLANNING, DO NOT SCALE THESE DRAWINGS.  
USE WRITTEN DIMENSIONS ONLY. ALL DIMENSIONS TO BE CHECKED ON SITE PRIOR TO COMMENCEMENT OF WORK.

THIS DRAWING IS THE COPYRIGHT OF SIMPSON HILDER ASSOCIATES LIMITED AND MAY NOT BE REPRODUCED, COPIED OR ALTERED IN ANY WAY WITHOUT WRITTEN AUTHORITY

ITEMS CLOUDED WITH A DASHED LINE ARE TO BE CONFIRMED, SUBJECT TO DETAIL DESIGN AND CAN BE EXPECTED TO CHANGE.

REVISION CLOUD.

**RECEIVED**  
By Liv Rickman at 2:51 pm, Oct 19, 2022

Rev.	Date	Description	By	Check
*	*	*	*	*

Drawing Status

**PLANNING**

Client

Principal Contractor

Design Consultant

**SIMPSON HILDER ASSOCIATES LIMITED**

67A HIGH STREET  
LYNDHURST  
HAMPSHIRE  
SO43 7BE  
T: 023 80 283798  
F: 023 80 283688  
E: sha@simpsonhilder.co.uk


Project Title

**TREGARTHEN'S HOTEL  
ISLE OF SCILLY**

Drawing Title


**PROPOSED ELEVATIONS**

Scales (@ A3 SIZE) 1:50			Size A3
Drawn MS	Date OCTOBER 2022	Checked	Date
Drawing No. 9895.103			Revision P1

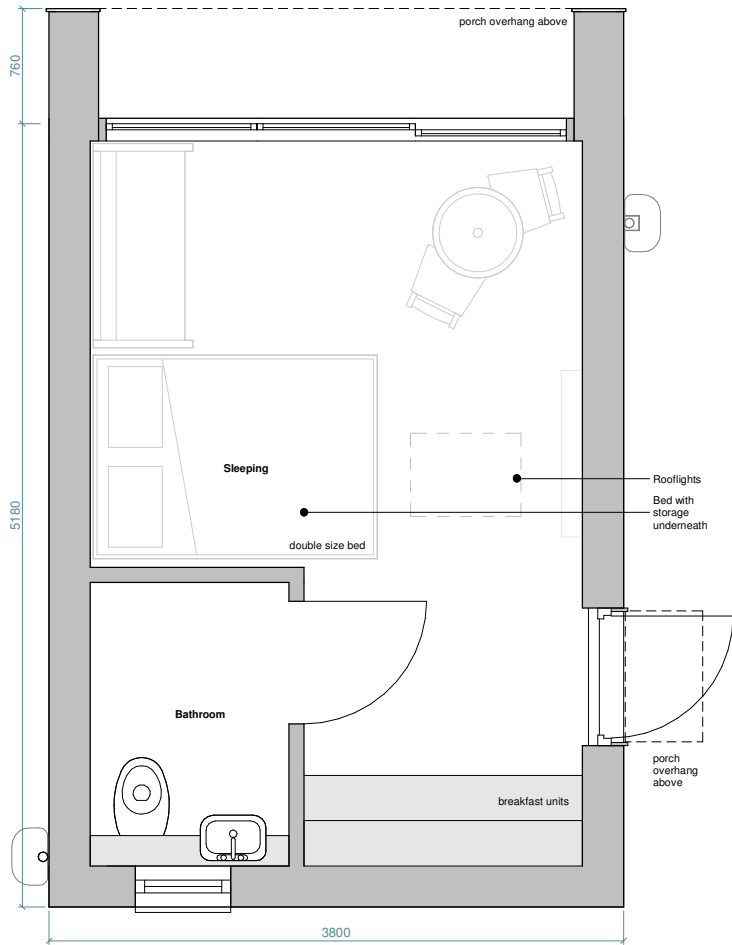


UNIT 5 GROUND FLOOR PLAN

1:25

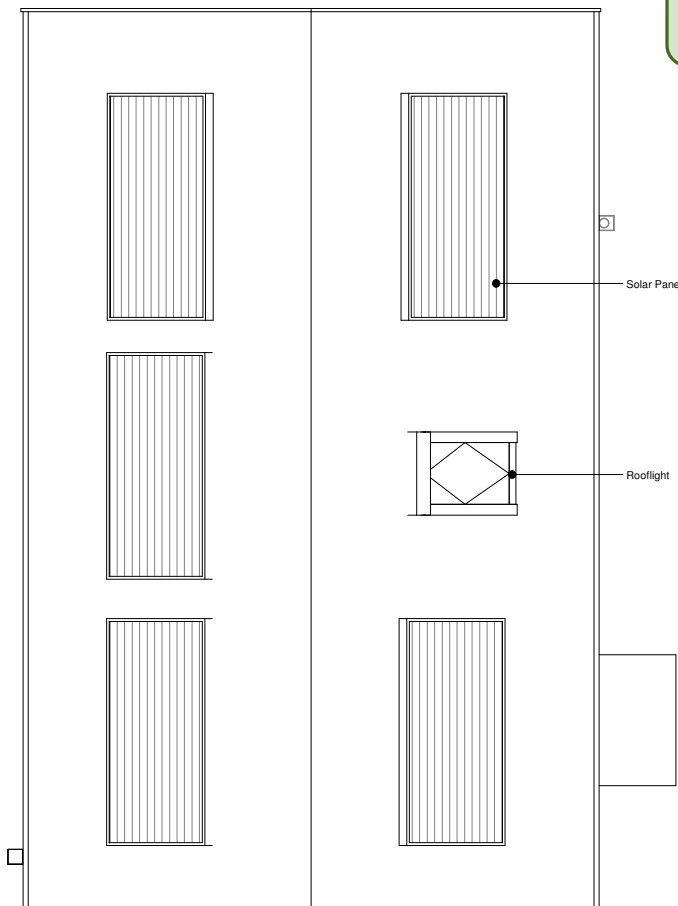


UNIT 5 FIRST FLOOR PLAN

1:25

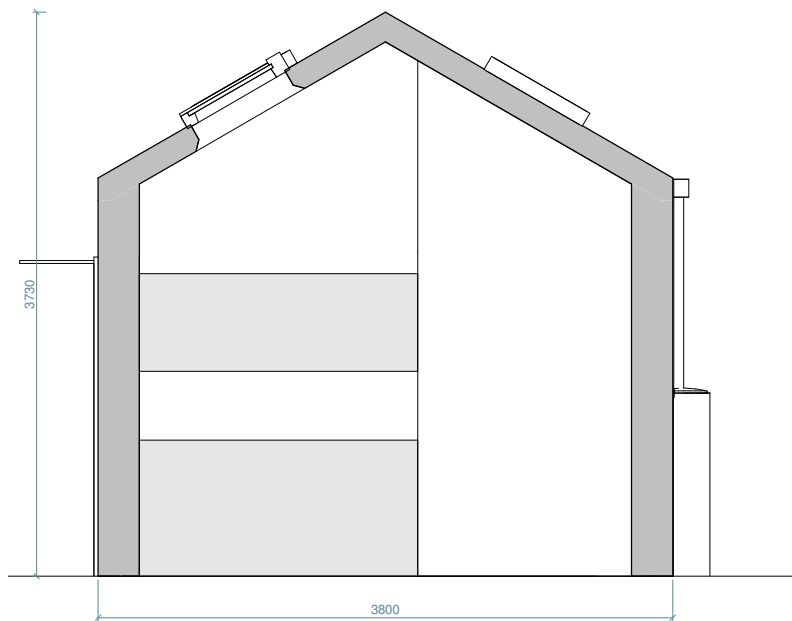

UNIT 5 SECTION A-A

1:25

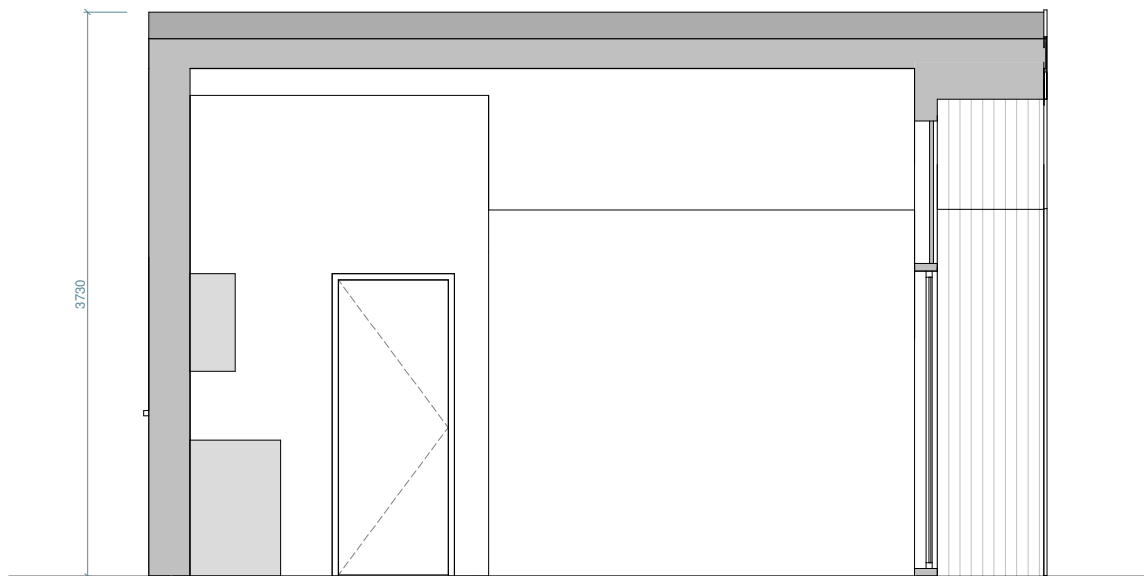

UNIT 5 SECTION B-B

1:25



**APPROVED**  
By Lisa Walton at 6:20 pm, May 11, 2022

**RECEIVED**  
By Lisa Walton at 2:13 pm, Apr 20, 2022

NOTES:  
OTHER THAN FOR THE PURPOSES OF PLANNING, DO NOT SCALE THESE DRAWINGS.  
THIS DRAWING IS THE COPYRIGHT OF SIMPSON HILDER ASSOCIATES LIMITED AND MAY NOT BE REPRODUCED, COPIED OR ALTERED IN ANY WAY WITHOUT WRITTEN AUTHORITY.  
Information supplied by others. All site investigation prior to construction.

Rev	Date	Description	By	Chkd
D	19-04-22	Update	CA	*
C	25-02-22	General Updates Revision	CA	*
B	25-02-22	General Updates	CA	*
A	23-02-22	Planning Issue	TW	*

Drawing Status  
**PLANNING**

Client


Principal contractor

Design Consultant  
**SIMPSON HILDER ASSOCIATES LIMITED**  
67A HIGH STREET  
LYNDHURST  
HAMPSHIRE  
SO43 7BE  
T: 023 80 283798  
F: 023 80 283668  
E: sha@simpsonhilder.co.uk


Project Title  
**TREGARTHENS HOTEL  
ISLES OF SCILLY**

Drawing Title  
**PLANS & SECTIONS FOR UNIT  
5**


Scale (@ A1 SIZE) 1:25	Size: A1
Drawn CA	Date 02/16/22
Checked *	Date 02/16/22
Drawing No. <b>9895-(10)004</b>	Revision: <b>D</b>

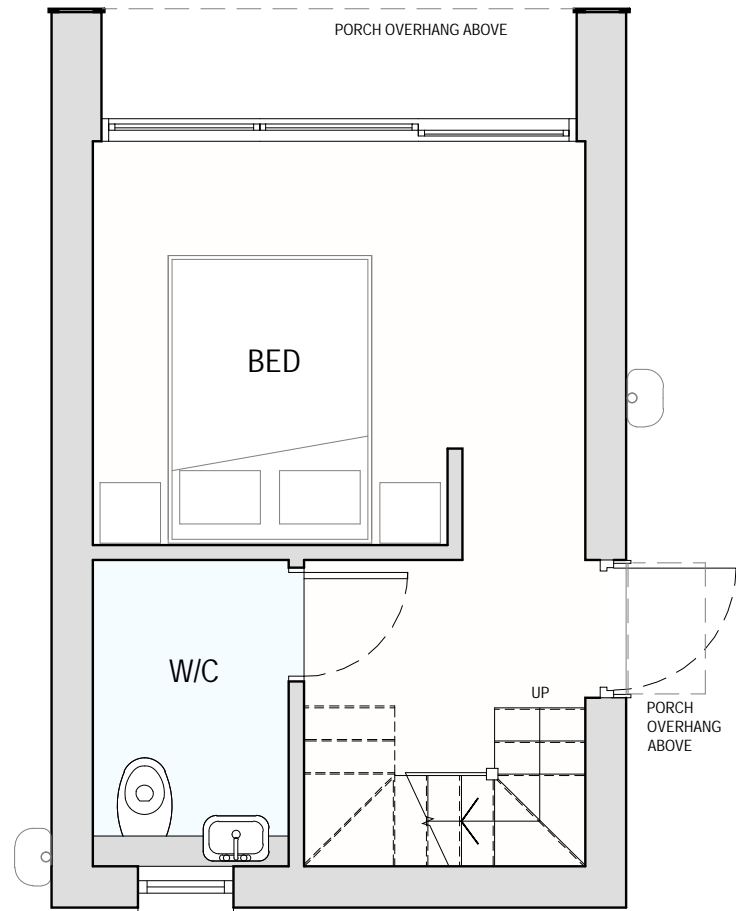


GROUND FLOOR PLAN

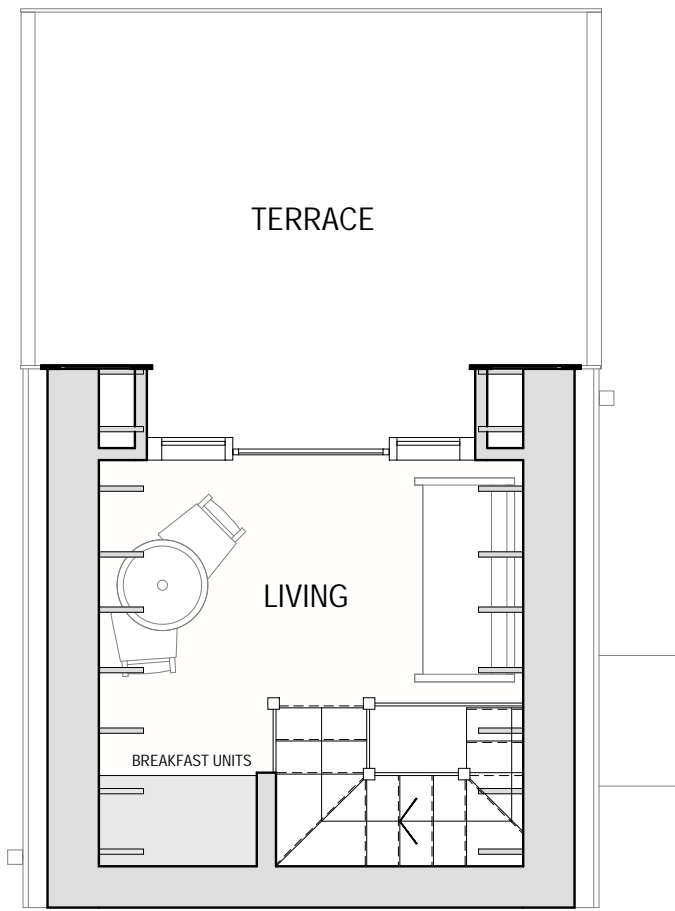


FIRST FLOOR PLAN

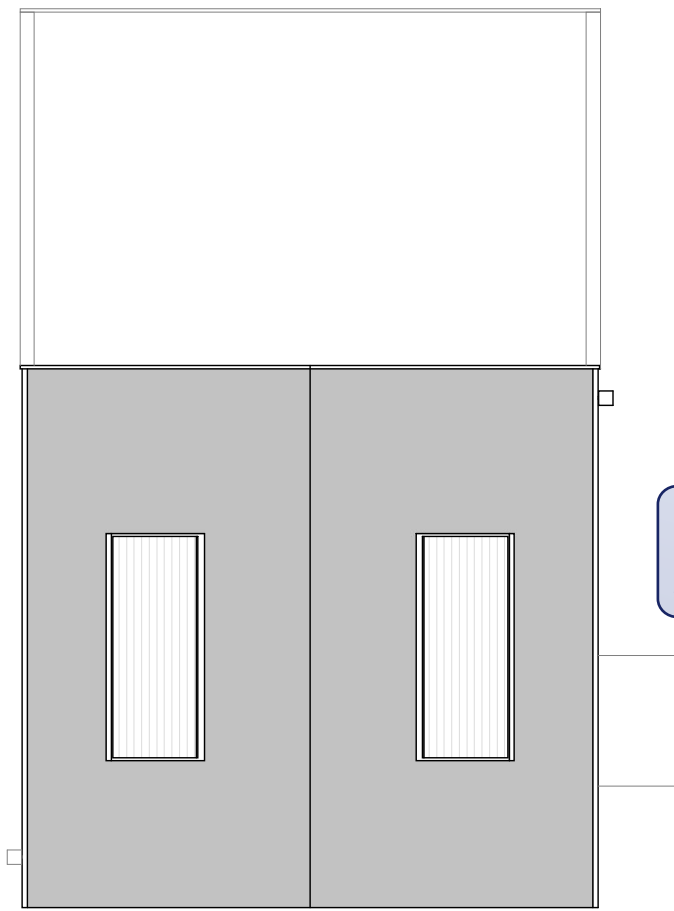


ROOF PLAN

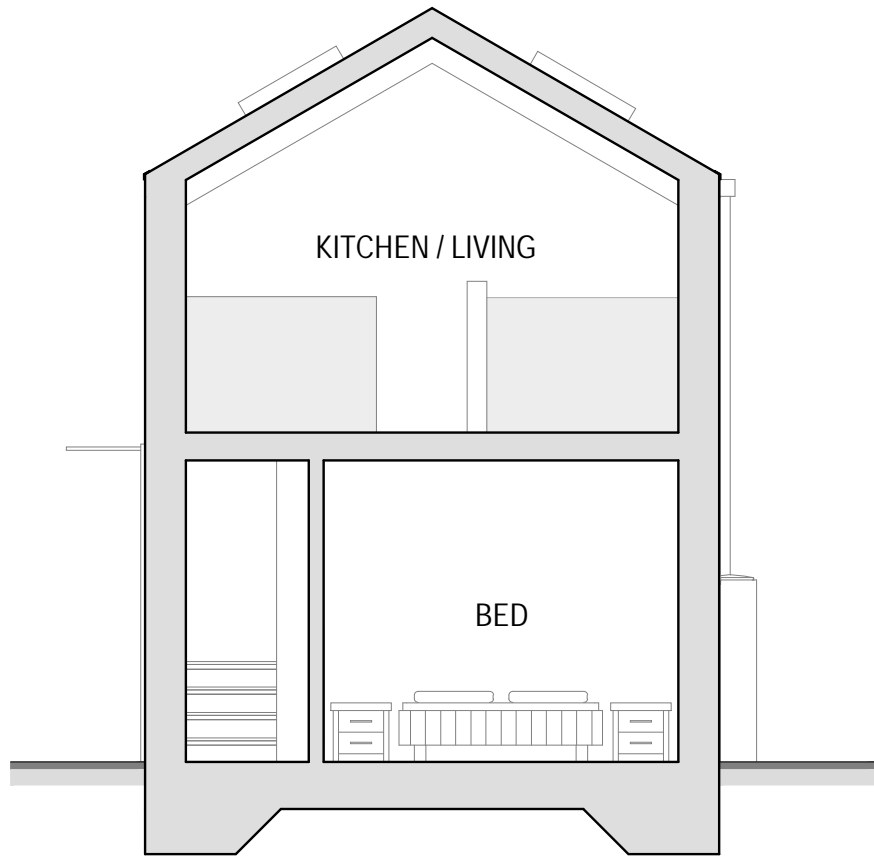

TYPICAL CROSS-SECTION

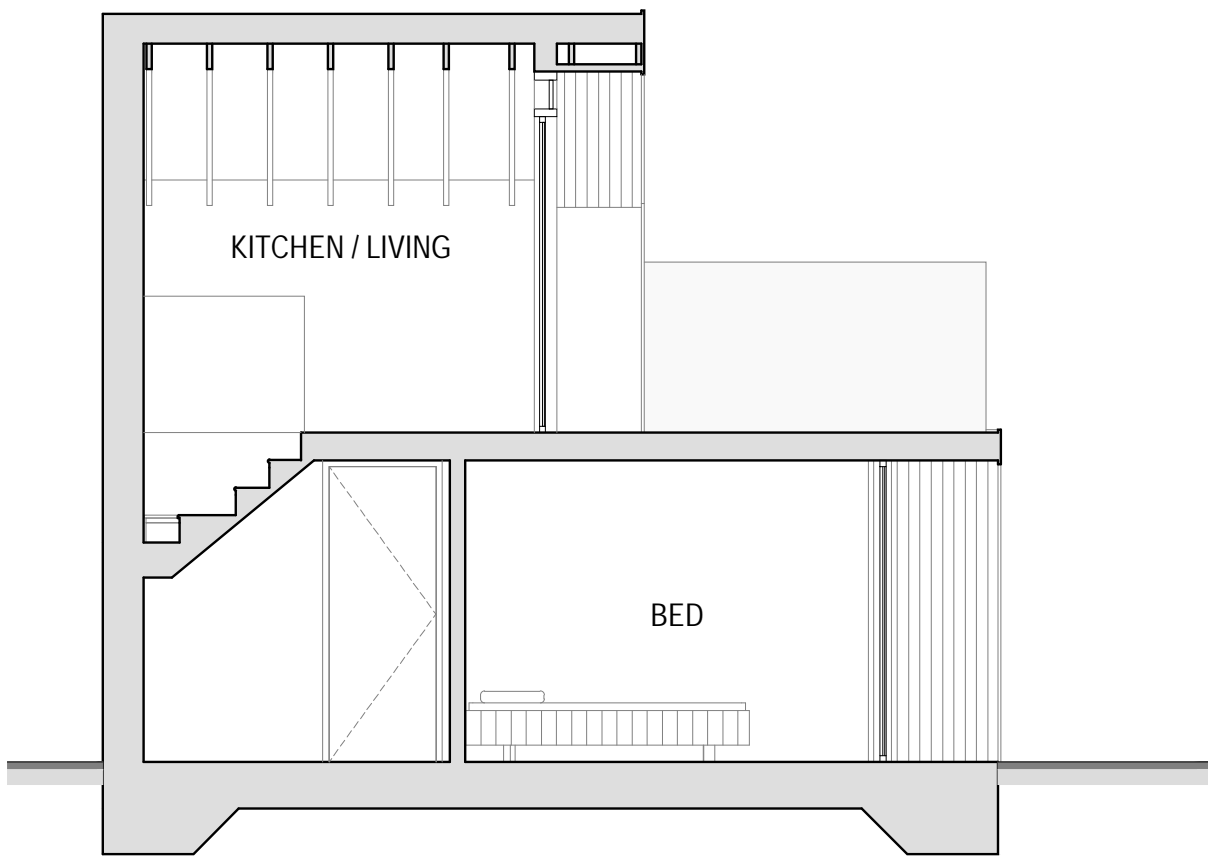

TYPICAL LONGITUDINAL-SECTION

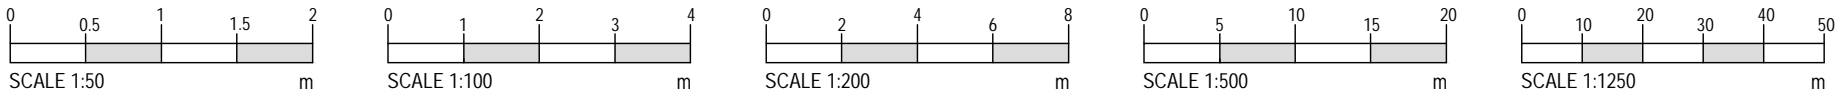

Notes:

OTHER THAN FOR THE PURPOSES OF PLANNING, DO NOT SCALE THESE DRAWINGS. USE WRITTEN DIMENSIONS ONLY. ALL DIMENSIONS TO BE CHECKED ON SITE PRIOR TO COMMENCEMENT OF WORK.

THIS DRAWING IS THE COPYRIGHT OF SIMPSON HILDER ASSOCIATES LIMITED AND MAY NOT BE REPRODUCED, COPIED OR ALTERED IN ANY WAY WITHOUT WRITTEN AUTHORITY

ITEMS CLOUDED WITH A DASHED LINE ARE TO BE CONFIRMED, SUBJECT TO DETAIL DESIGN AND CAN BE EXPECTED TO CHANGE.

REVISION CLOUD.

**RECEIVED**  
By Liv Rickman at 2:52 pm, Oct 19, 2022

Rev.	Date	Description	By	Check
*	*	*	*	*

Drawing Status  
**PLANNING**

Client

Principal Contractor

Design Consultant



67A HIGH STREET  
LYNDHURST  
HAMPSHIRE  
SO43 7BE  
T: 023 80 283798  
F: 023 80 283688  
E: sha@simpsonhilder.co.uk

Project Title  
**TREGARTHEN'S HOTEL  
ISLE OF SCILLY**

Drawing Title  
**PROPOSED PLANS &  
SECTIONS**

Scales (@ A3 SIZE) 1:50			Size A3
Drawn MS	Date OCTOBER 2022	Checked	Date
Drawing No. <b>9895.102</b>			Revision <b>P1</b>