


(c) Crown Copyright and Database Rights 2022 OS 100060020


Location Plan
Scale 1:1250@A3

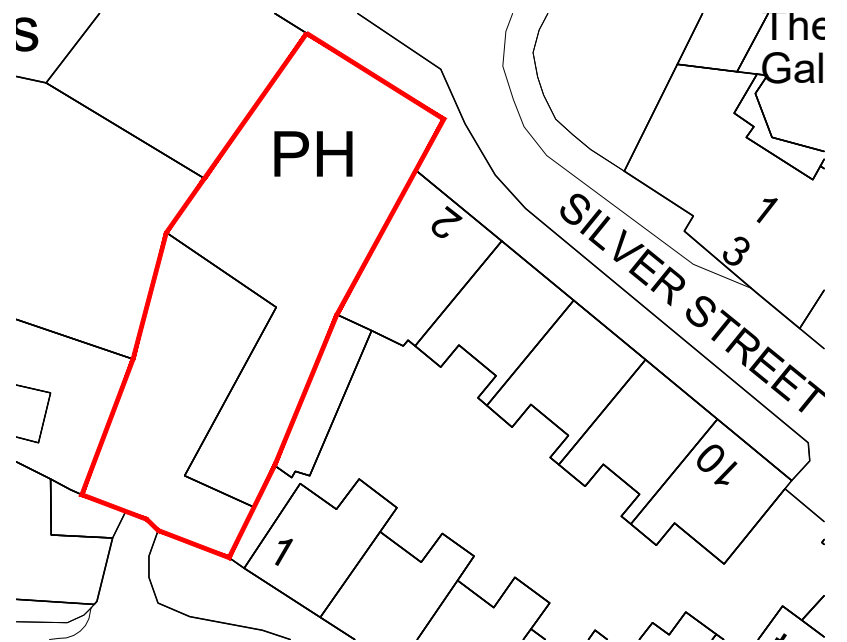

Ground Floor Plan



Block Plan
Scale 1:500@A3

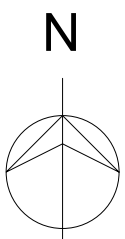

0 1M 2M 3M 4M 5M



Alterations @
Bishop & Wolf
Hugh Street
Isles of Scilly TR21 0LL

Plans
As Existing

Scale: 1:100@A3 Drawn: DRL
1763-23-001B



Building
Excellence
Awards 2020
Winner

Date: Jan 23

ALL DIMENSIONS TO BE CHECKED ON SITE & ANY DISCREPANCIES TO BE NOTIFIED PRIOR TO COMMENCEMENT OF WORK.

Darren Law
Architecture

81 Steed Close Paignton TQ4 7SP
01803 844961 info@dl-arch.co.uk