



1 Existing Roof Plan

1:140

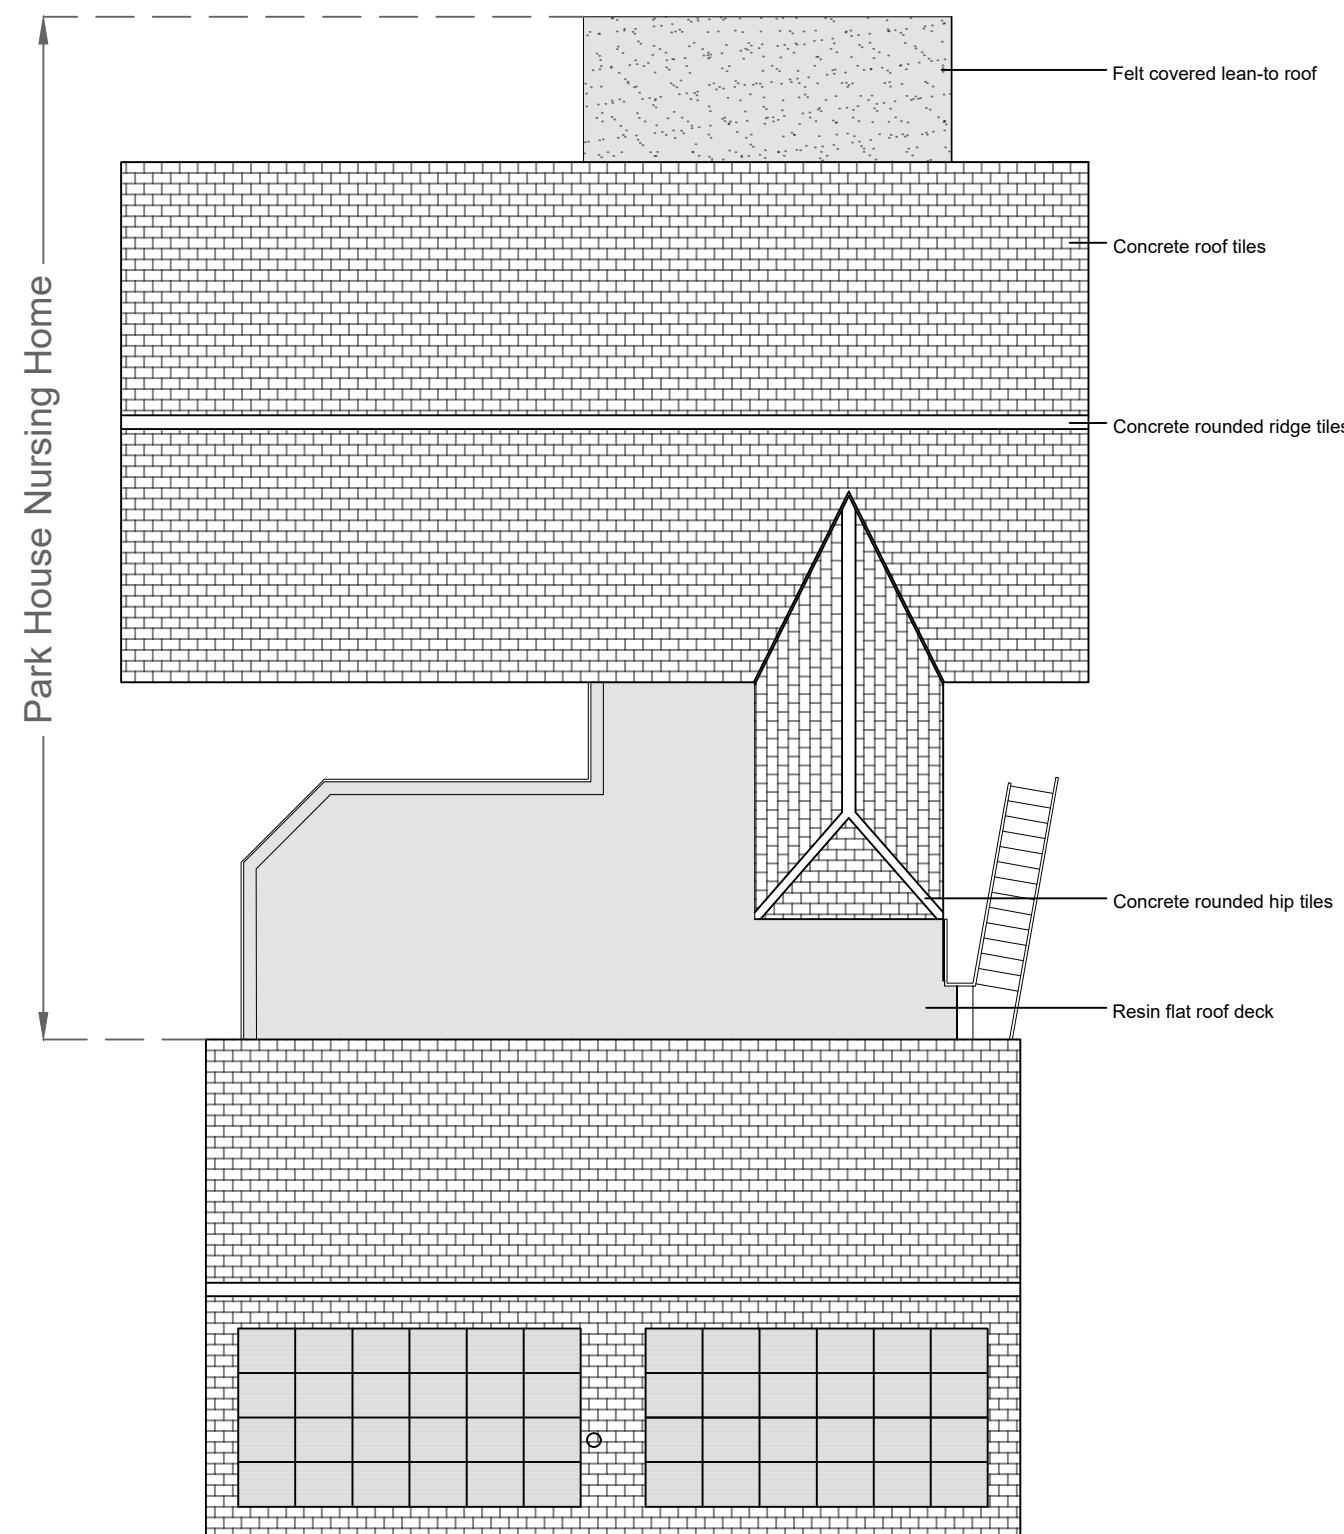

2 Proposed Roof Plan

1:140

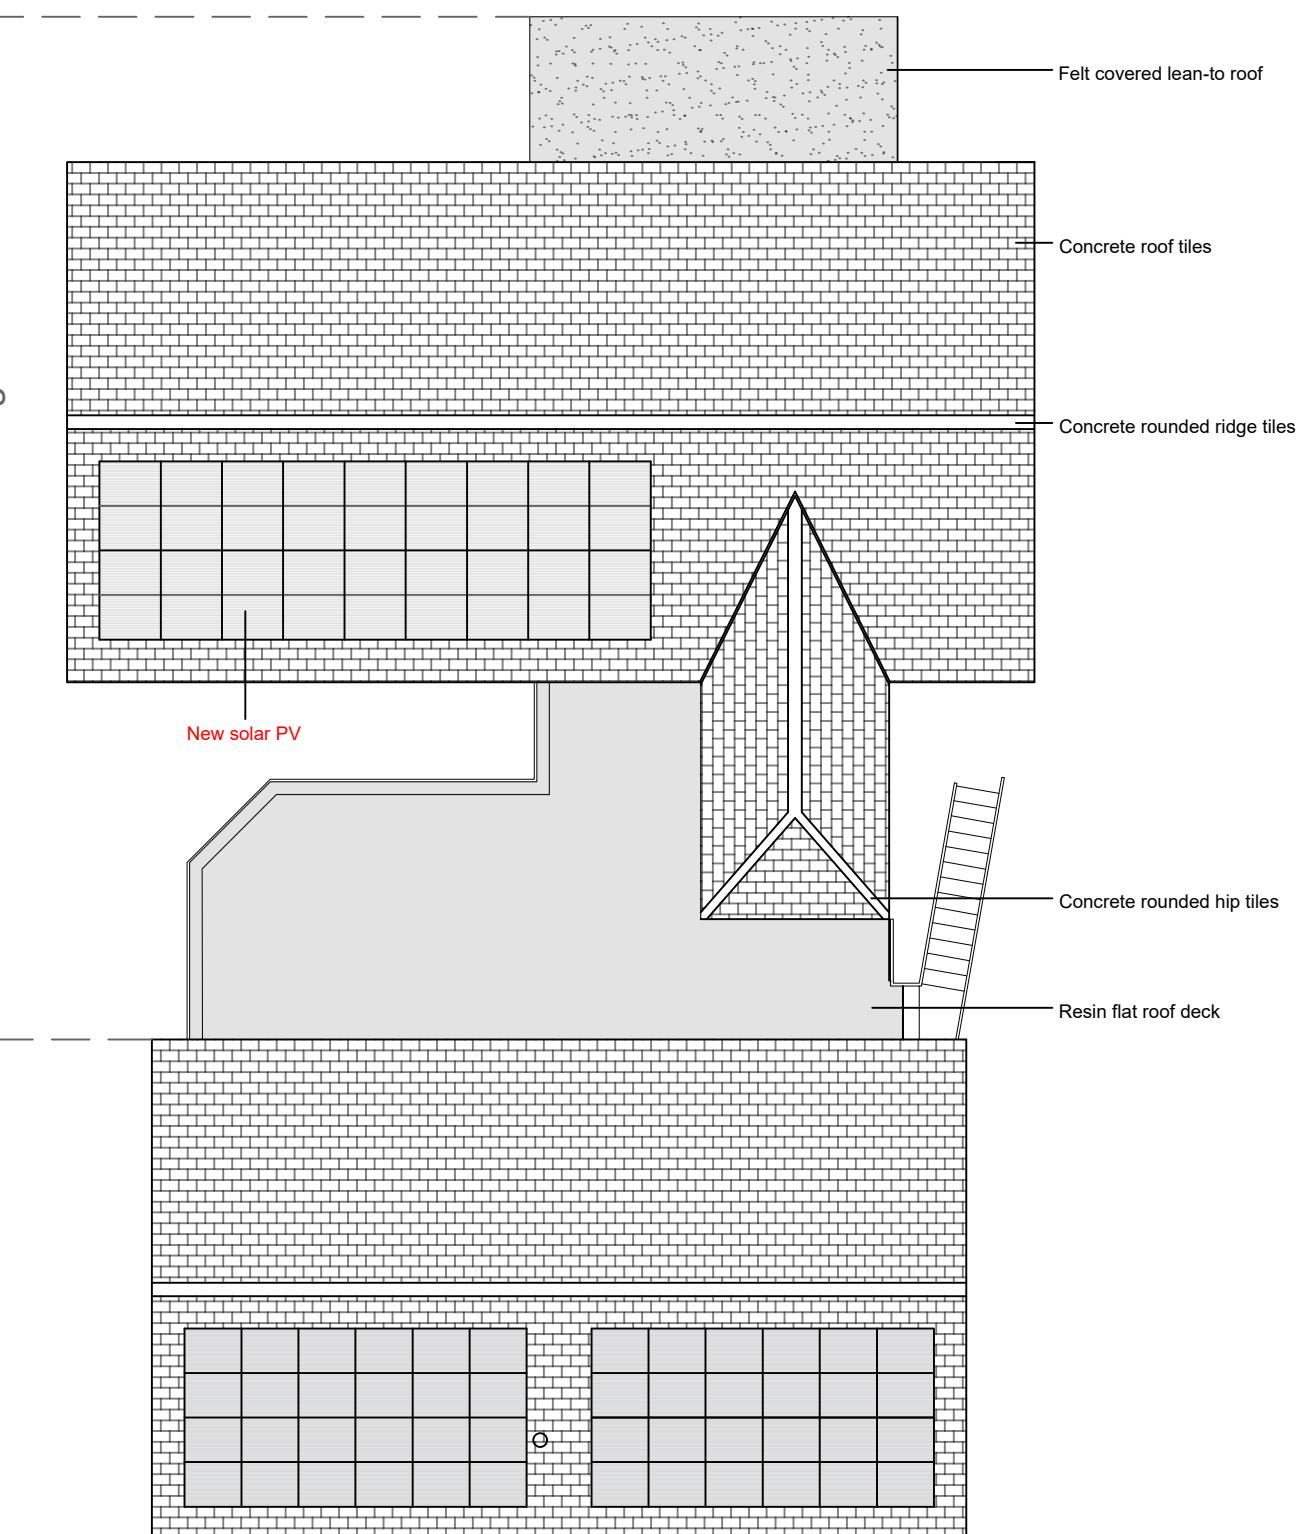

RECEIVED

By Liv Rickman at 2:50 pm, Sep 14, 2023

Solar PV Notes:

- New Solar PV array to be installed on Park House south facing roof elevation
- 10.8kW system
- Monocrystalline Photovoltaic Module MEPV 108 HALF-CUT ICON

Currie & Brown
Poseidon House, Neptune Park,
Maxwell Road, Plymouth, PL4 0SN
United Kingdom
Tel: 01752 273473, Fax: 01752 257755, www.curriebrown.com

Client
Council of the Isles of Scilly

Title
Project

Park House
Roof Plan - Existing and Proposed
Park House - Refurbishment Works

Date 14.09.2023	Drawn AH
Scale 1:140 @ A3	Checked KC
Drwg No. 4101565-PH-PL-03	Rev