



Ground and Upper Ground Floor

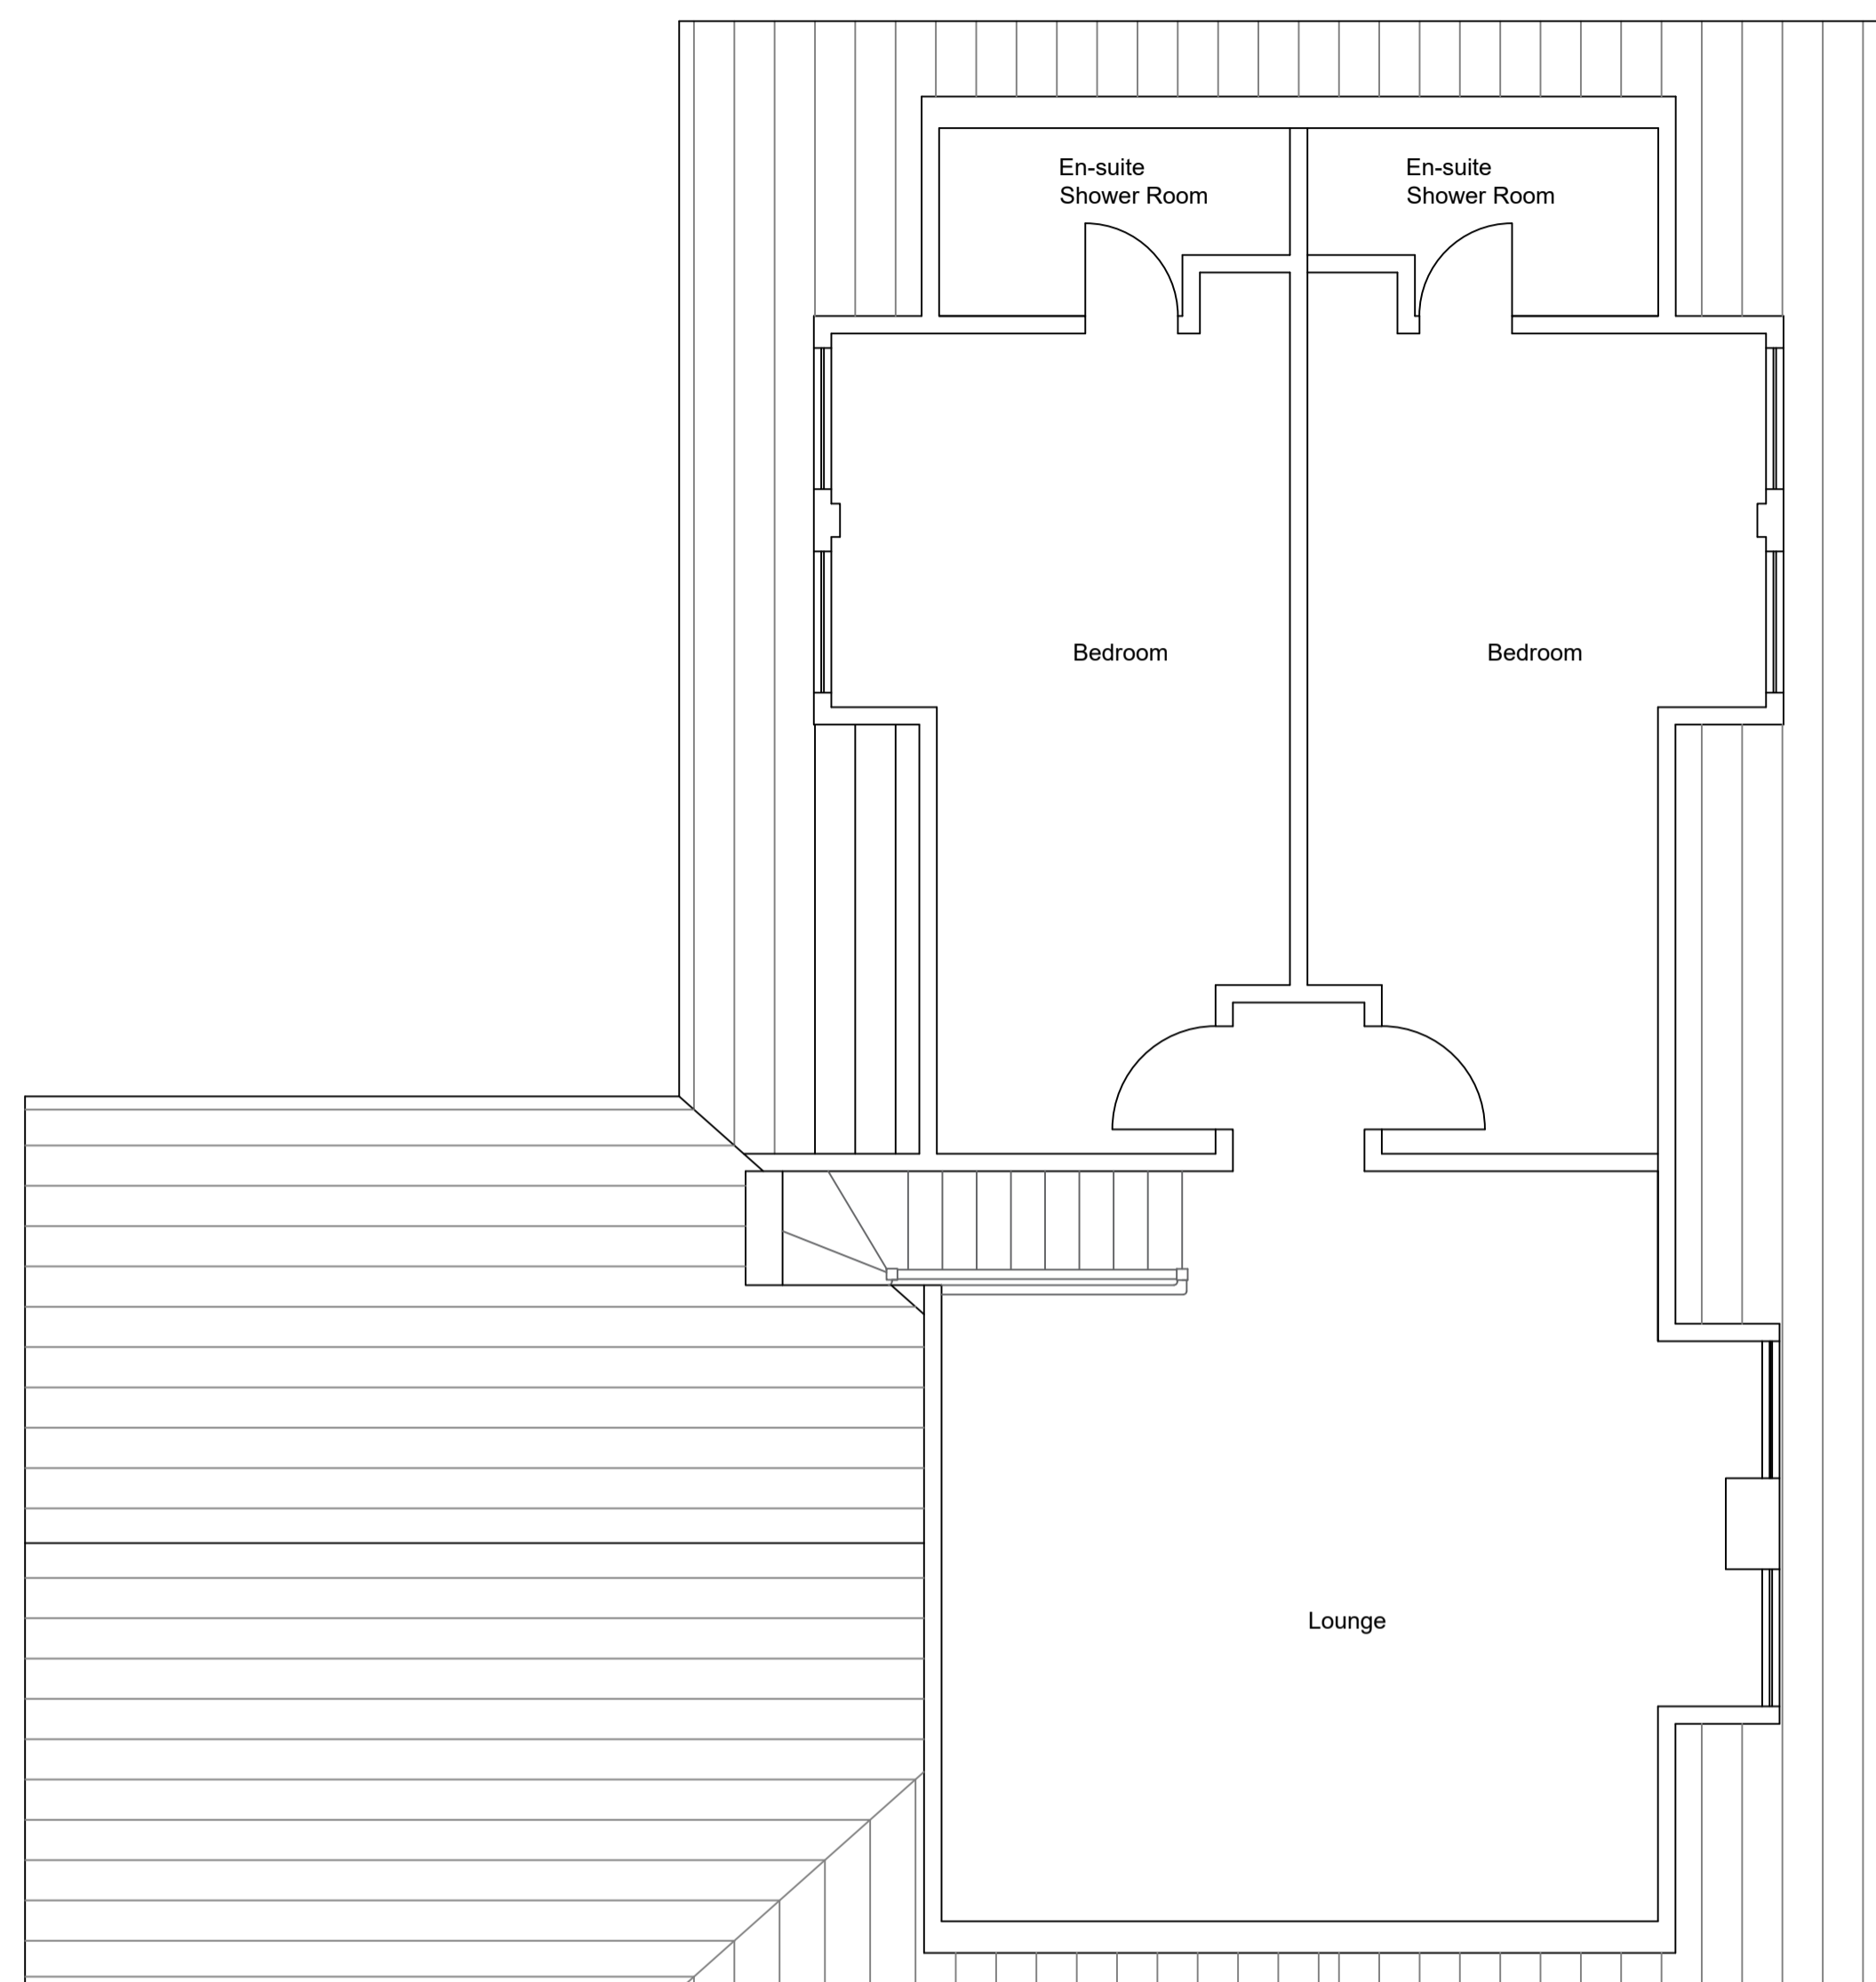

First Floor

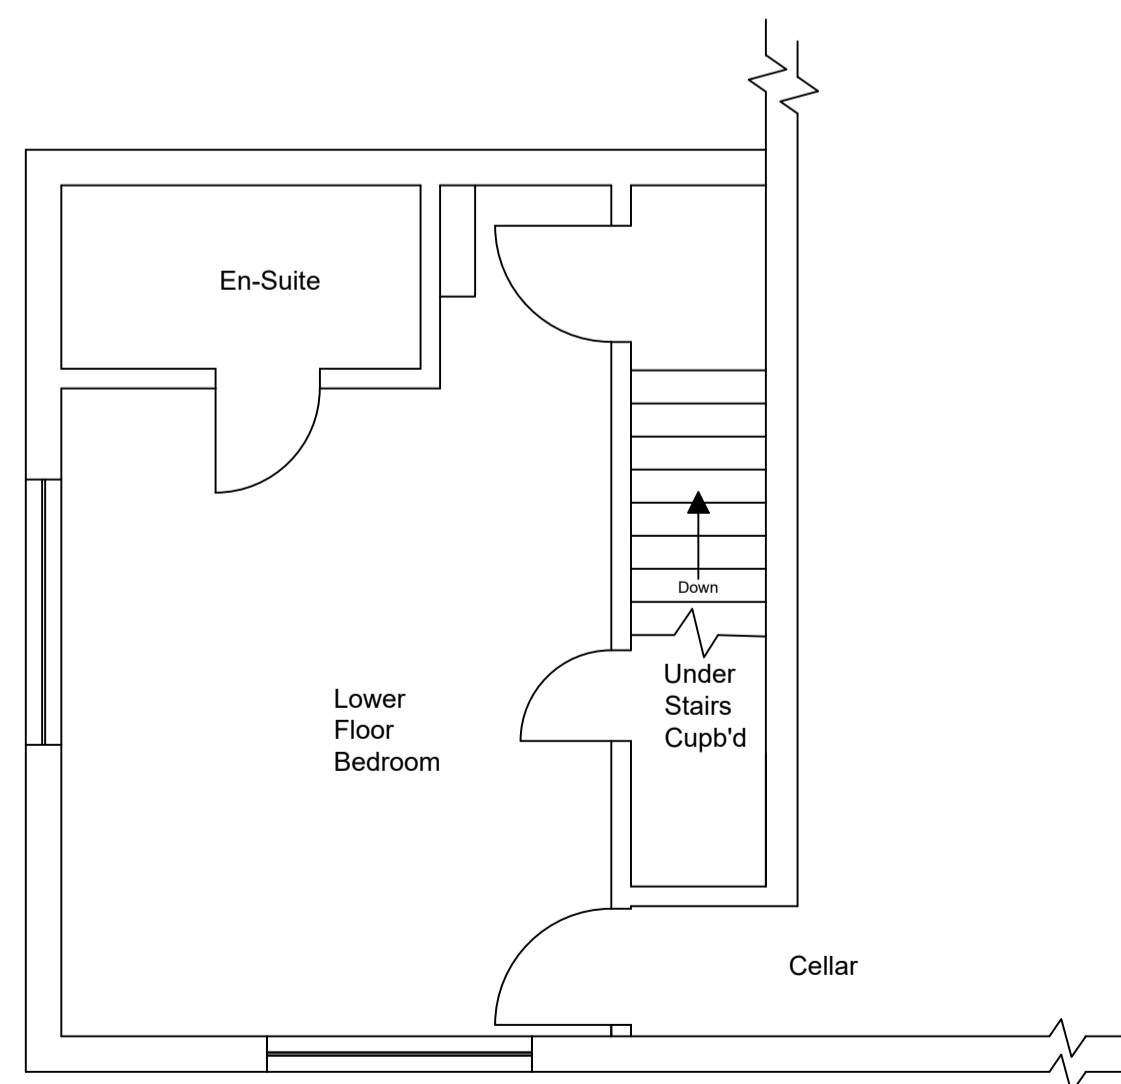

Lower Ground Floor



Rear Elevation

S:\DATA\ISLAND ARCHITECTS\Downloads\Logo.jpg

Contractors must check all dimensions on site. Only figured dimensions are to be worked from. Discrepancies are to be reported immediately.

Notes:

**RECEIVED**  
By Liv Rickman at 2:51 pm, Jan 18, 2024

No.	Date	Revision

Re-configuration of the accommodation to provide compliant means of escape from bedrooms for holiday letting purposes

Chy Carn  
St Marys  
Isles of Scilly

DRAWING TITLE  
Existing Floor Plans

CLIENT  
Mr & Mrs Marks

Dwg. No. 2401/01/A1 File No.

1:50 @ A1

Controlled by IS Designed by

Drawn by IS Checked by

17 Jan 2024 Office ISLES OF SCILLY

Crown Copyright Reserved O.S. LICENCE No. ES100015384. All Ordnance Survey Drawings on this sheet are reproduced with the sanction of the Controller of Her Majesty's Stationery Office.