


Scale 1:50

0 1 2 3 4 5

## A1 East Elevation

1:50

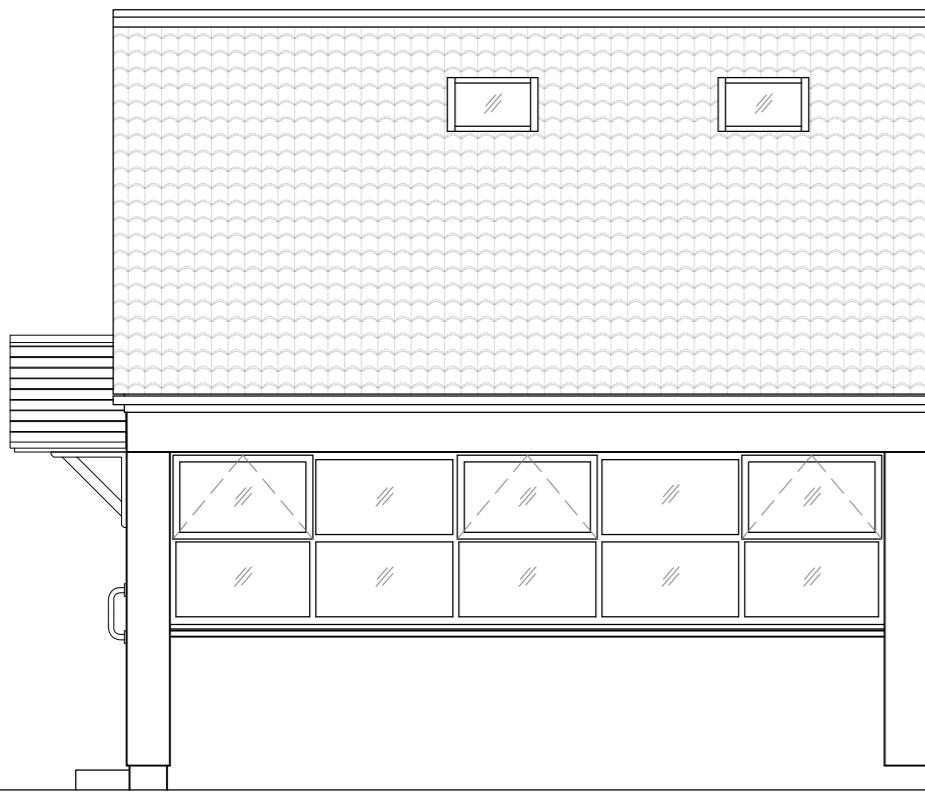


## A1 West Elevation

1:50



## A1 South Elevation

1:50

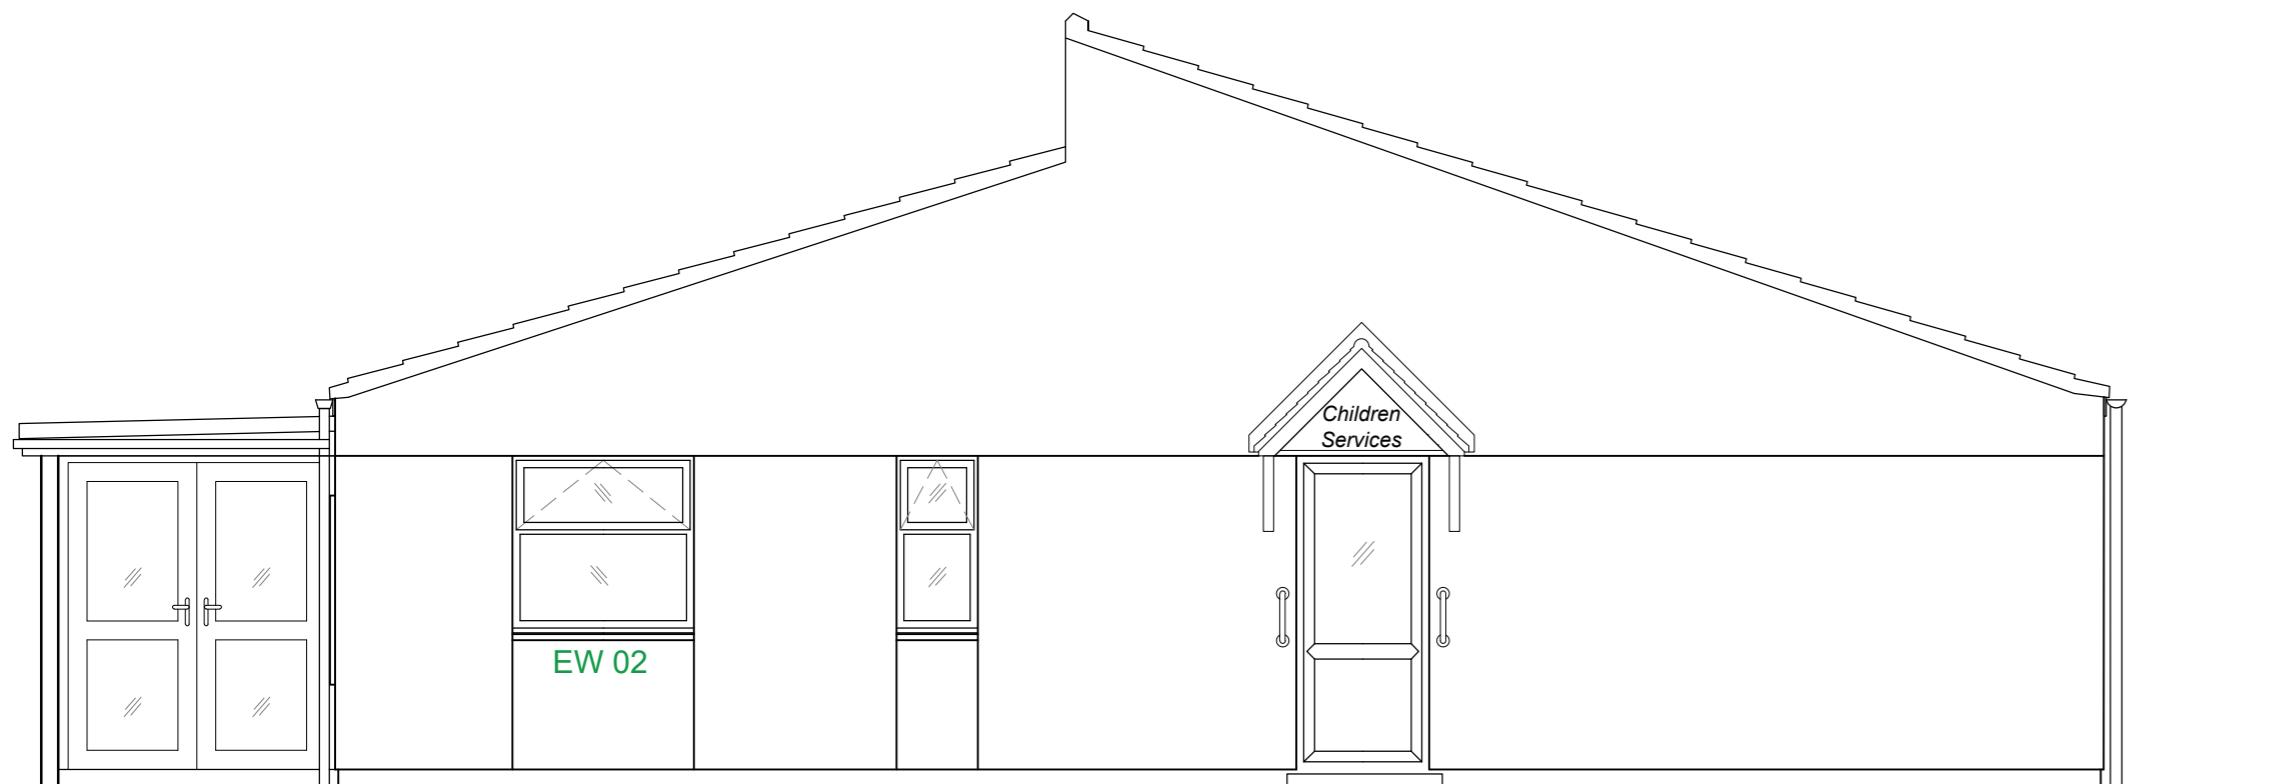

### NOTES ON FINISHES:

#### New windows:


- PVCU double glazed window.
- Colour:
  - Frame: White (RAL 9010).
  - Cill: Anthracite Grey Smooth (7016).
- Head and cill height, frame, glazing beads to match existing surrounding windows. Contractor to measure on site prior to order.
- Top-hung opening casement with lower fixed pane.

#### Render repairs and making good:

- Render repairs around new window opening and door replacement to match existing rendered finish.

#### New external canopy:

- GRP Apex door canopy with tile effect covering.
- Colour:
  - Frame/Facia/Gallow bracket: White (RAL 9016)
  - Covering: Tile effect, smooth red
- Signage to be installed on face of canopy denoting "Children Services" final signage design TBC.

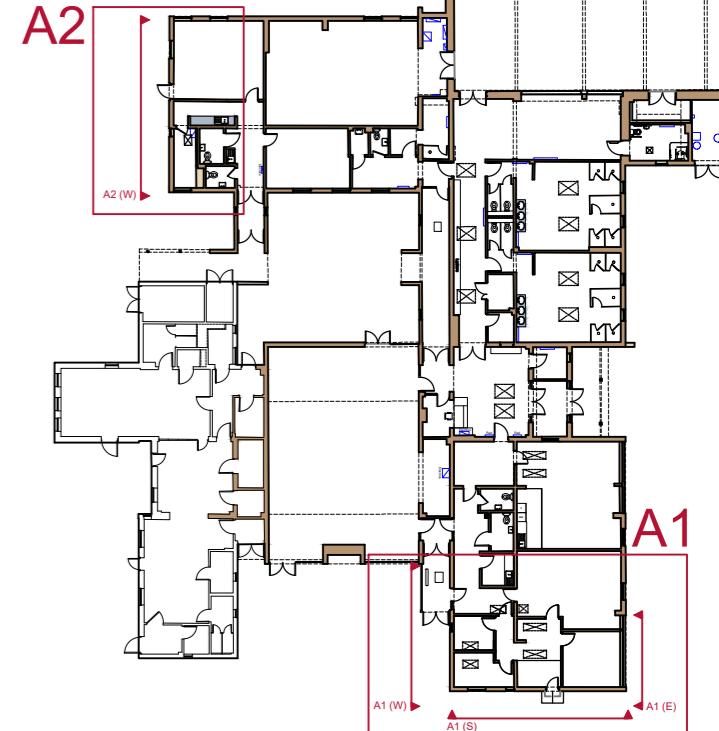

## Works Area Reference

1:50

RECEIVED  
By Tom.Anderton at 2:30 pm, Jul 31, 2025

Rev	Date	Description
CB	Currie & Brown	

Unit 6, Mills Bakery, Royal William Yard, Plymouth, Devon PL1 3GE  
Tel: 01752 278 100 Web: www.curriebrown.com

Project  
Carn Gwaval  
Space Reconfigurations

Title  
Proposed Elevations  
(Area 1)

Client  
Council of the Isles of Scilly

Date 29.04.25 Drawn AH

Scale 1:50 @ A2 Checked KC

Drwg No. PL\_4101565\_CG\_1\_02A1 Rev

EXTENT OF ELEVATIONS LIMITED TO WORKS AREAS ONLY