
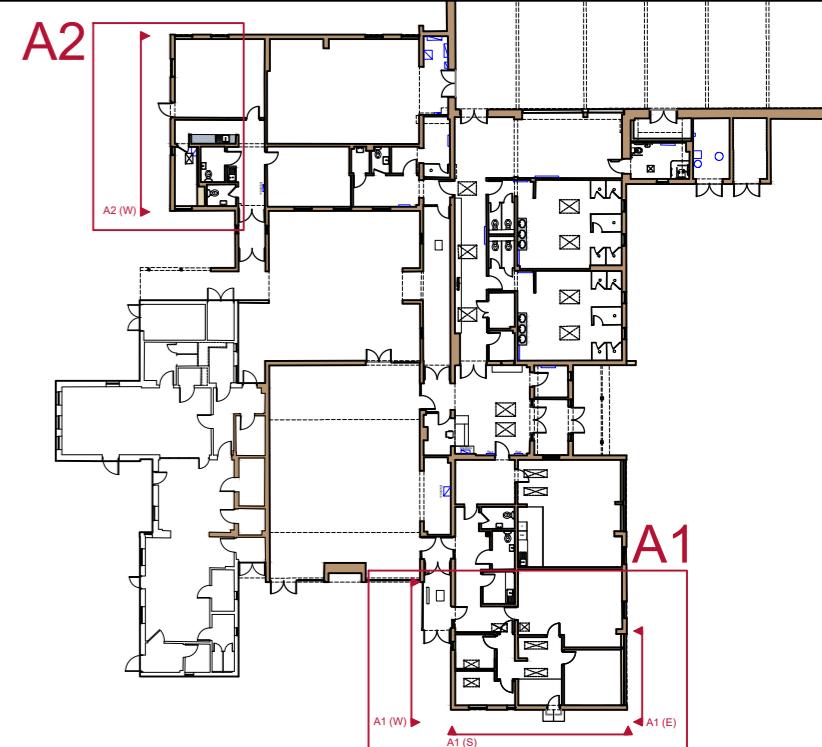


Scale 1:50

0 1 2 3 4 5

A2 West Elevation

1:50

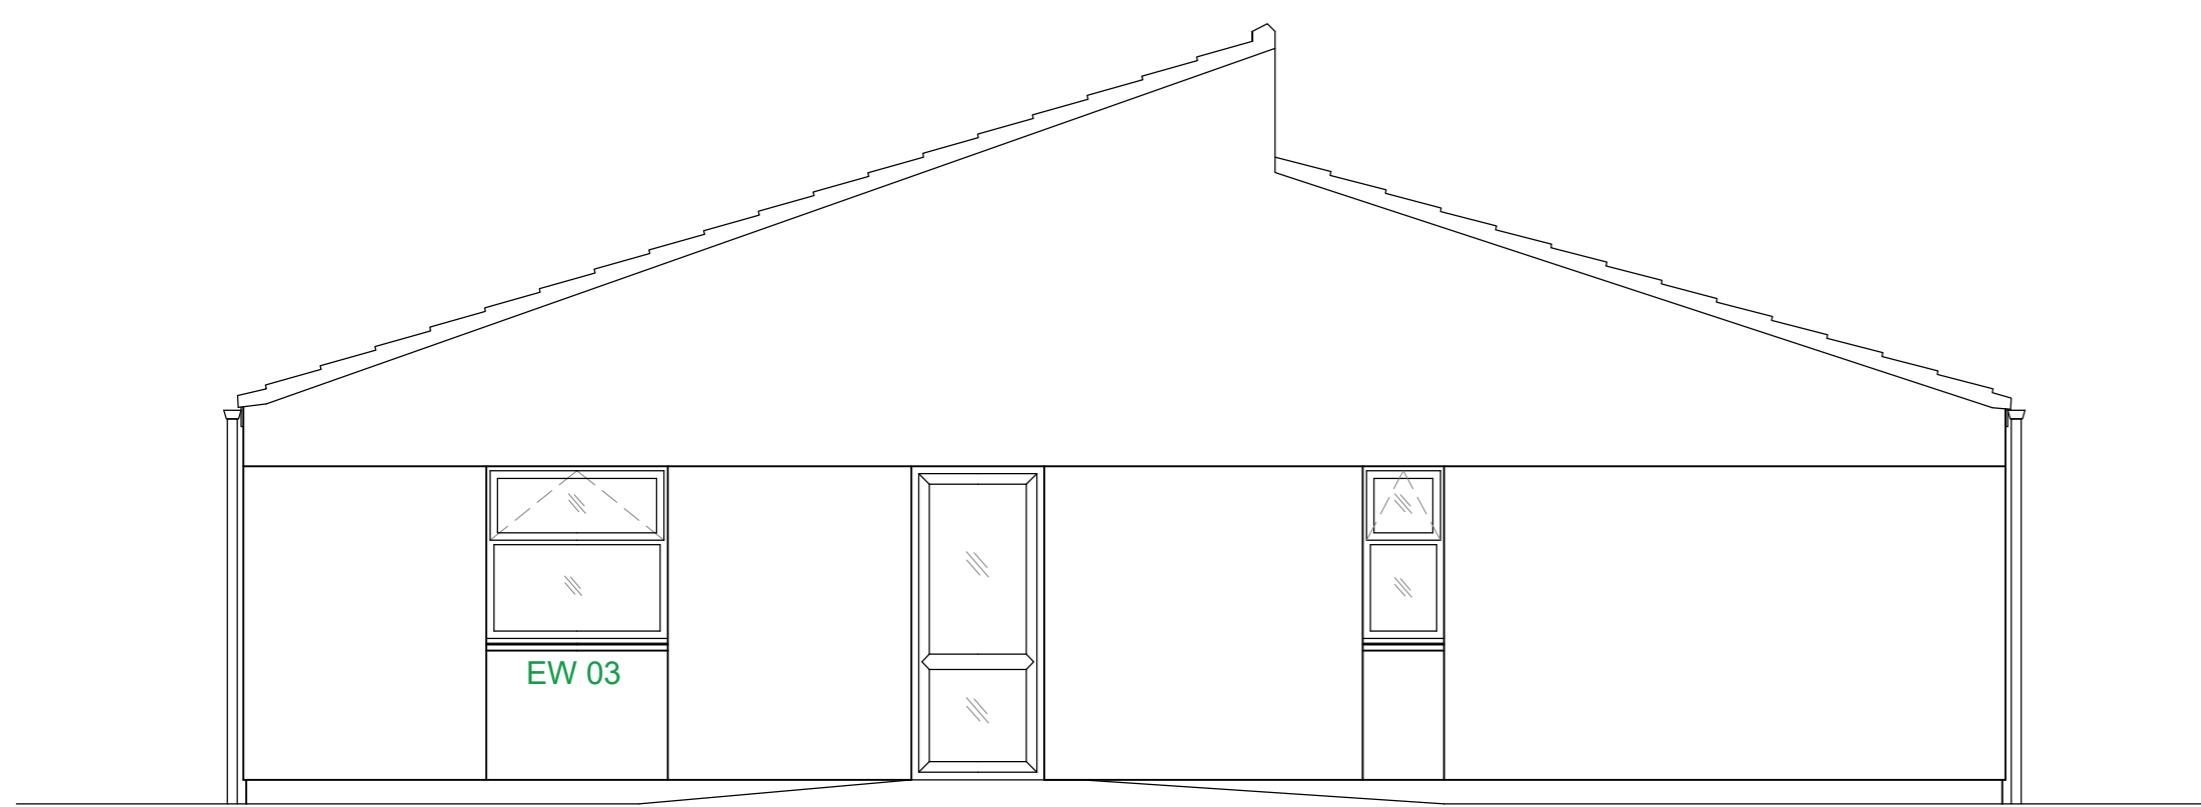

Works Area Reference

1:50

NOTES ON FINISHES:

New windows:

- PVCU double glazed window.
- Colour:
 - Frame: White (RAL 9010).
 - Cill: Anthracite Grey Smooth (7016).
- Head and cill height, frame, glazing beads to match existing surrounding windows. Contractor to measure on site prior to order.
- Top-hung opening casement with lower fixed pane.

Render repairs and making good:

- Render repairs around new window opening and door replacement to match existing rendered finish.

RECEIVED
By Tom.Anderton at 2:30 pm, Jul 31, 2025

Rev	Date	Description
		CB Currie & Brown

Unit 6, Mills Bakery, Royal William Yard,
Plymouth, Devon PL1 3GE
Tel: 01752 278 100 Web: www.curriebrown.com

Project
Carn Gwaval
Space Reconfigurations

Title
Proposed Elevations
(Area 2)

Client
Council of the Isles of Scilly

Date 29.04.25 Drawn AH
Scale 1:50 @ A2 Checked KC

Drwg No. PL_4101565(CG_1_02A2) Rev

EXTENT OF ELEVATIONS LIMITED TO WORKS AREAS ONLY