



RECEIVED  
By Liv Rickman at 12:55 pm, Aug 06, 2025



Contractors must check all dimensions on site. Only figured dimensions are to be worked from. Discrepancies are to be reported immediately.



Notes:

Proposed Ground Floor Plan

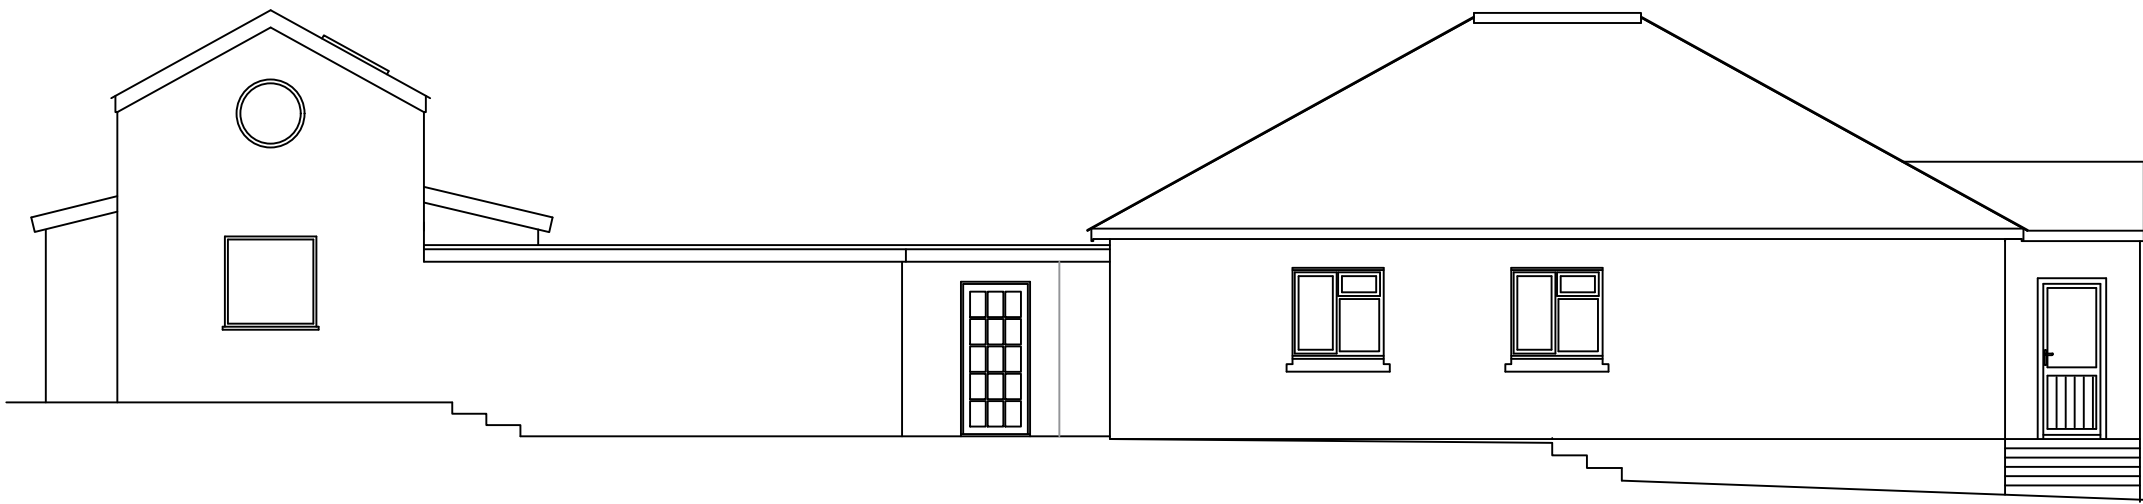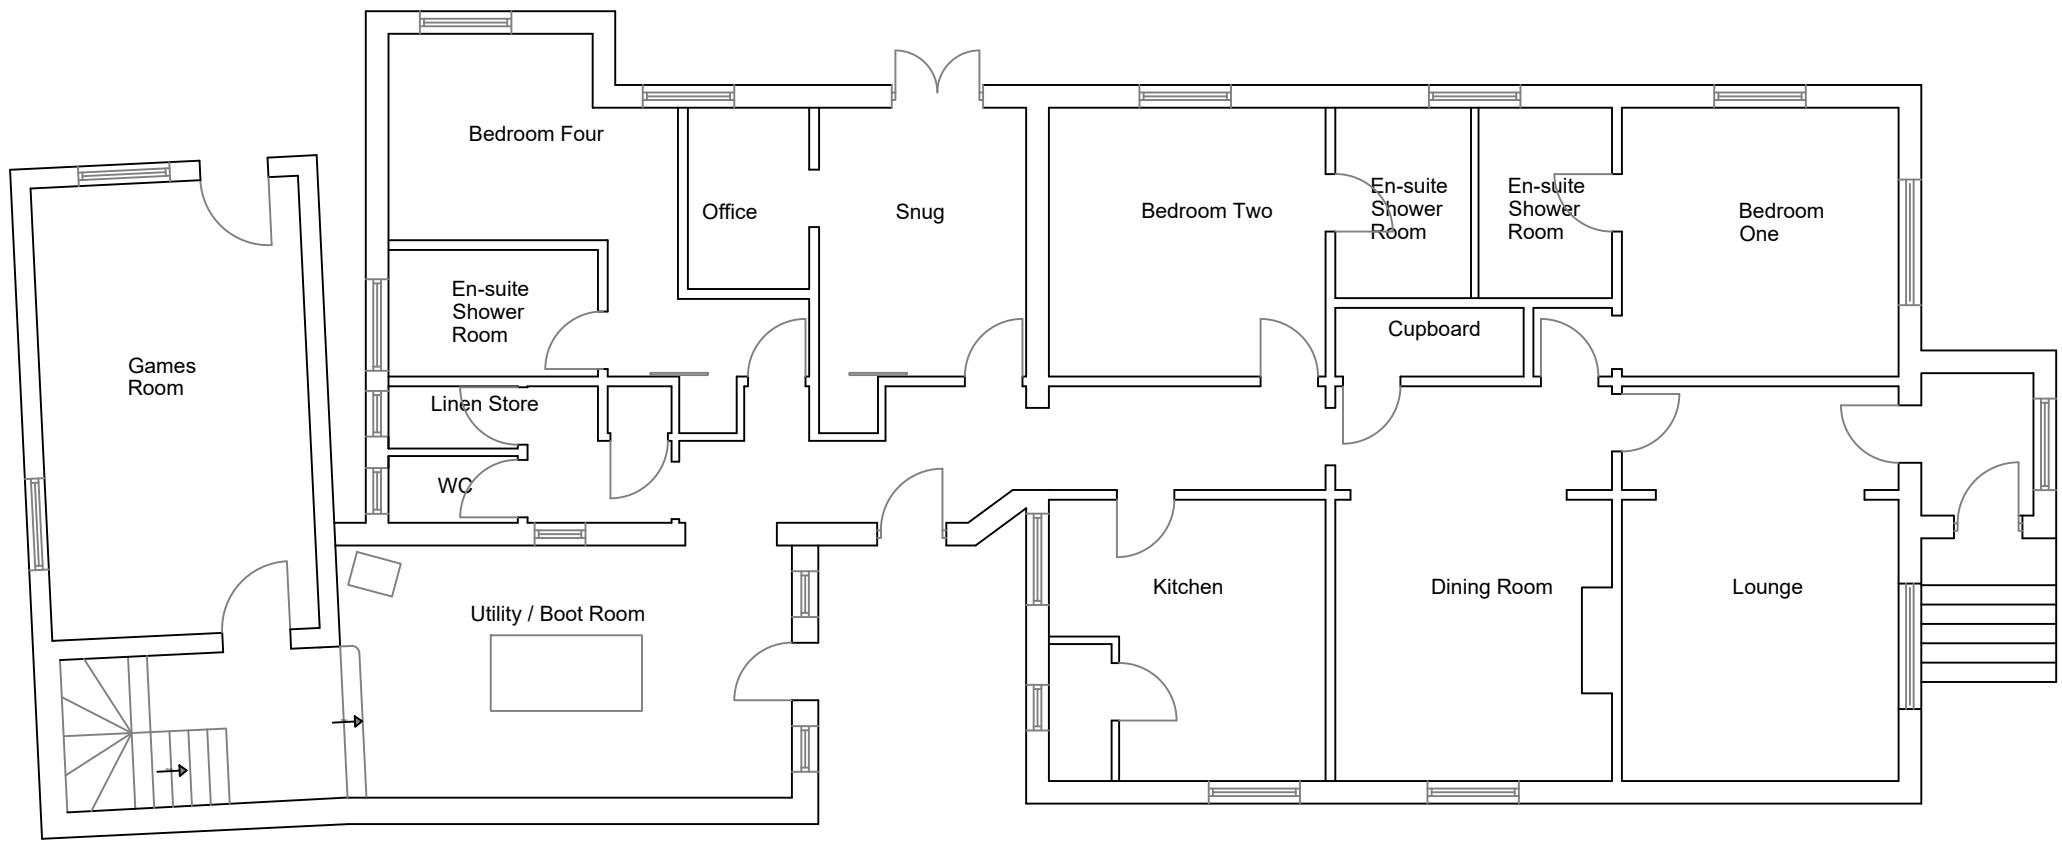

Proposed West Elevation

Proposed First Floor Plan

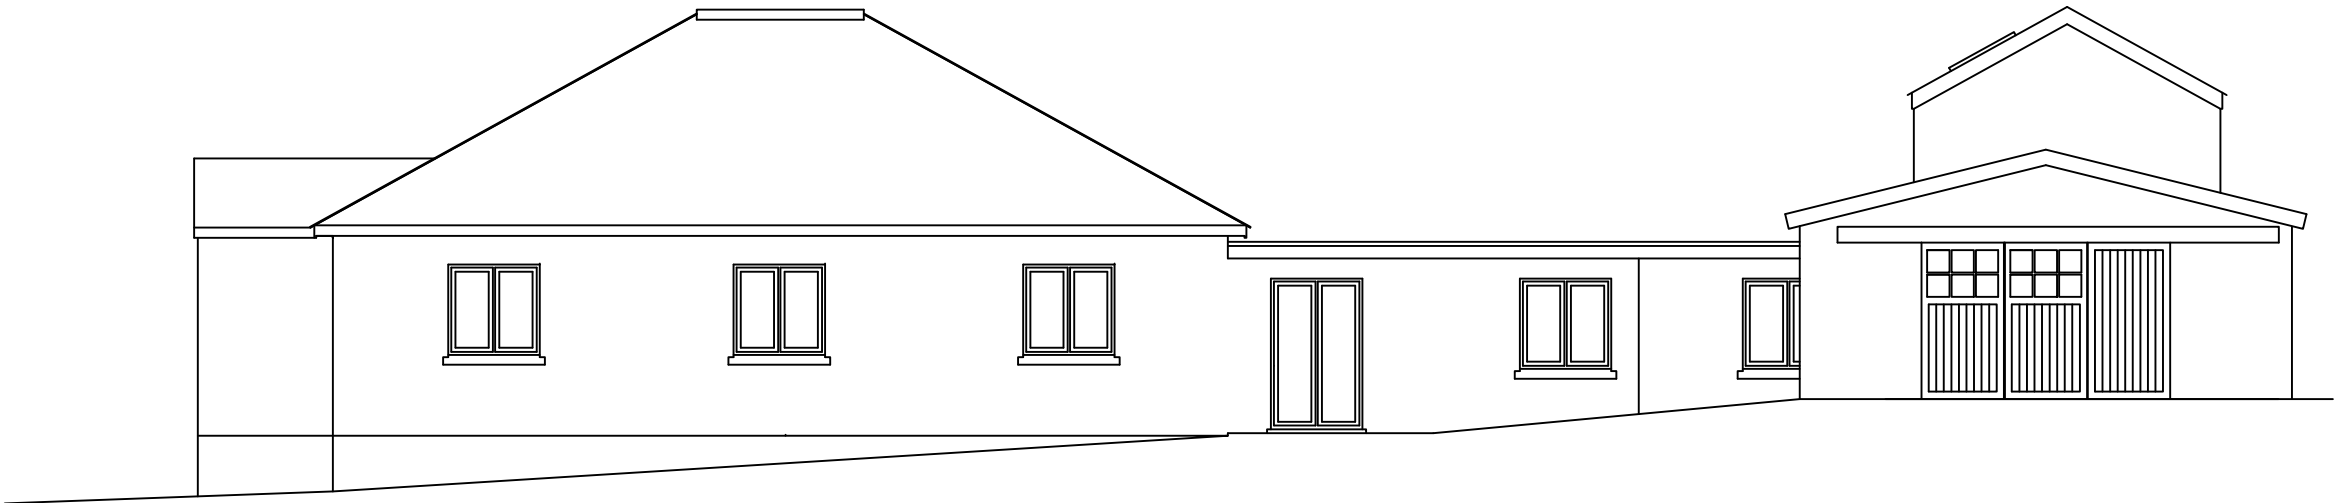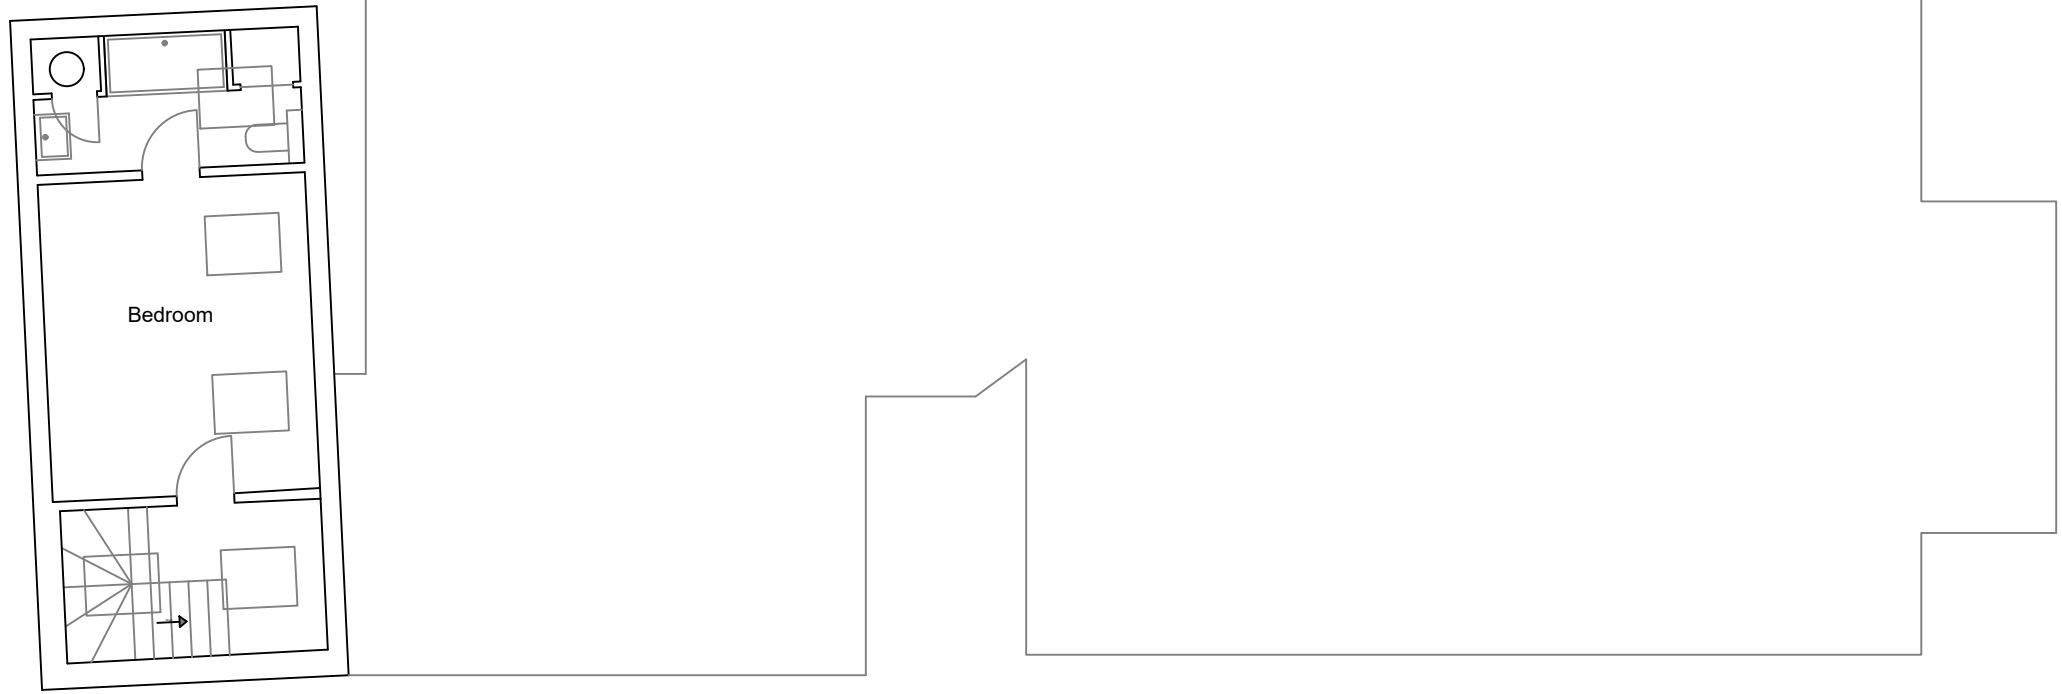

Proposed East Elevation

No.	Date	Revision

Ground floor extension to provide utility / boot room, incorporation of outbuilding to create games room and addition of "room in roof" floor to create en-suite guest bedroom



Hanjague  
St Marys  
Isles of Scilly

DRAWING TITLE  
Proposed Plans & Elevations

CLIENT  
Mrs Melanie King

Dwg. No. 25/05 002 File No.

1:100 @ A1

Controlled by IS Designed by

Drawn by IS Checked by .....

29 July 2025 Office ISLES OF SCILLY

Crown Copyright Reserved O.S. LICENCE No. ES100015384. All Ordnance Survey Drawings on this sheet are reproduced with the sanction of the Controller of Her Majesty's Stationery Office.