

RECEIVED

By Lisa Walton at 12:24 pm, Dec 16, 2025

natural slate roof



North Elevation

50.752 Prop Main Ridge
50.45 Extg Main Ridge
50.403 Garage Ridge

48.86 (2200) FF ceiling level

48.75 Nth Ridge

48.35 Sth Ridge

46.66 FF level

44.64 gf ceiling level (2250)


44.15 Prop GF level

local stone wall

rendered wall
anthracite grey windows and doors

local stone wall

East Elevation

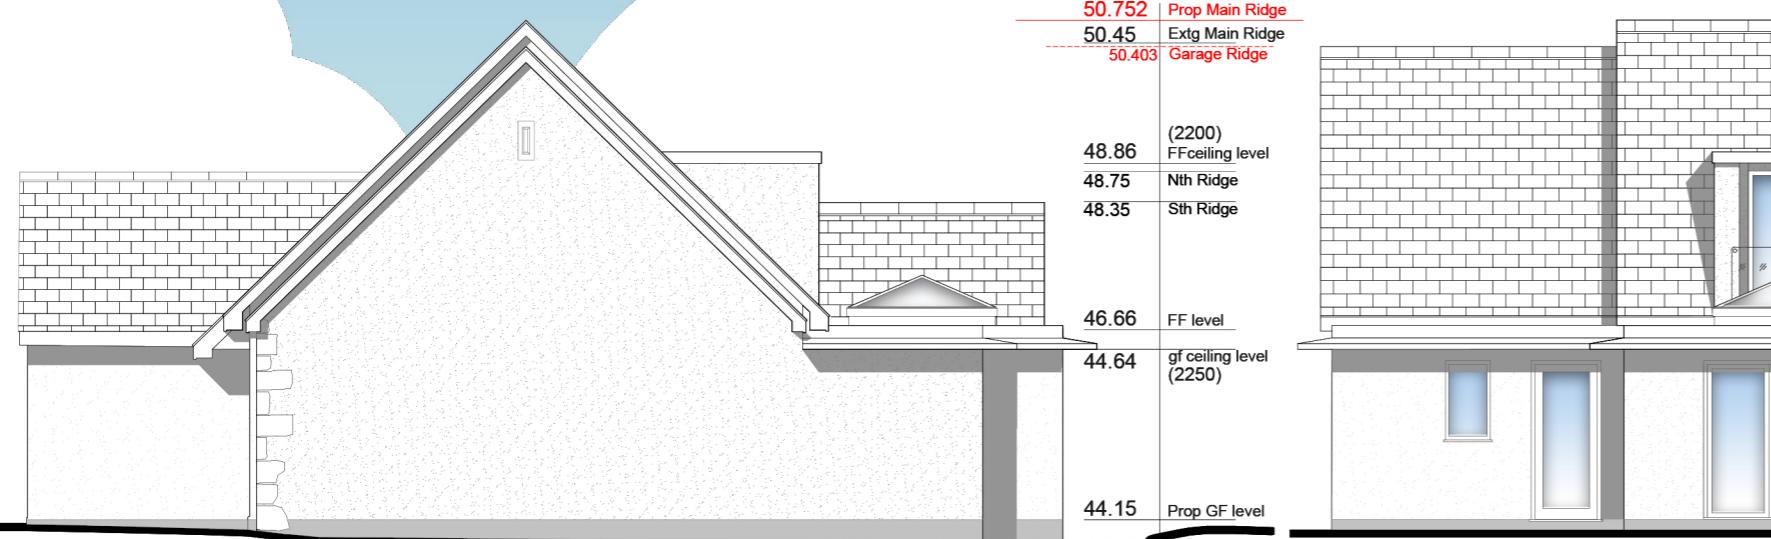

West Elevation

50.752 Prop Main Ridge
50.45 Extg Main Ridge
50.403 Garage Ridge

48.86 (2200) FF ceiling level


48.75 Nth Ridge

48.35 Sth Ridge

46.66 FF level

44.64 gf ceiling level (2250)

44.15 Prop GF level

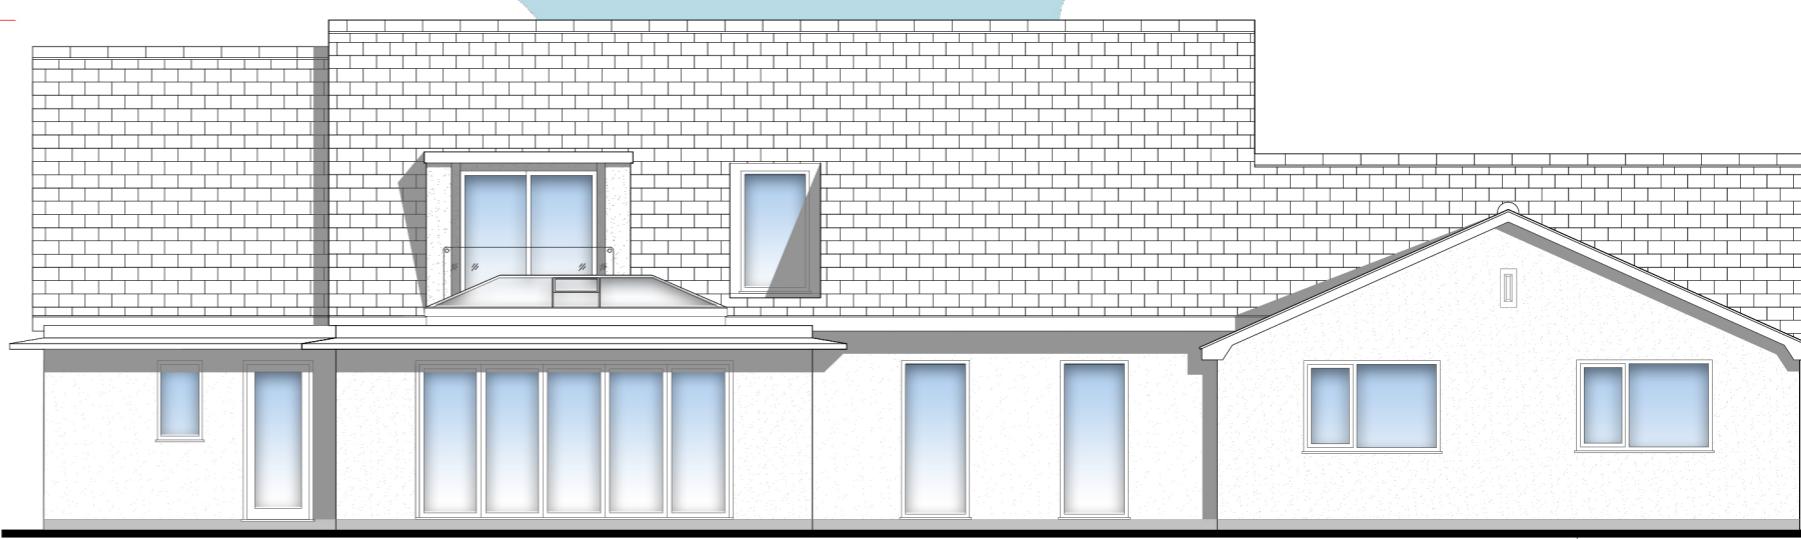

South Elevation

drawing title
proposed elevations

project
proposed alterations
Atlantic View
St Mary's, I.O.S.

client
Charlotte and Truan Hicks

date 14 December 2025
scale 1:100 sheet size A3

AVcth-P-03

A

Datum 40.00m A.O.D

40.00

Rev A:
14 December 2025
Proposed rebuilding of Eastern 'wing'
significantly reduced in length.
Levels/heights yardstick added
Dormers removed or altered

1:100 @ A3

0 1 2 3 4 5m