



1:500 Location Plan:

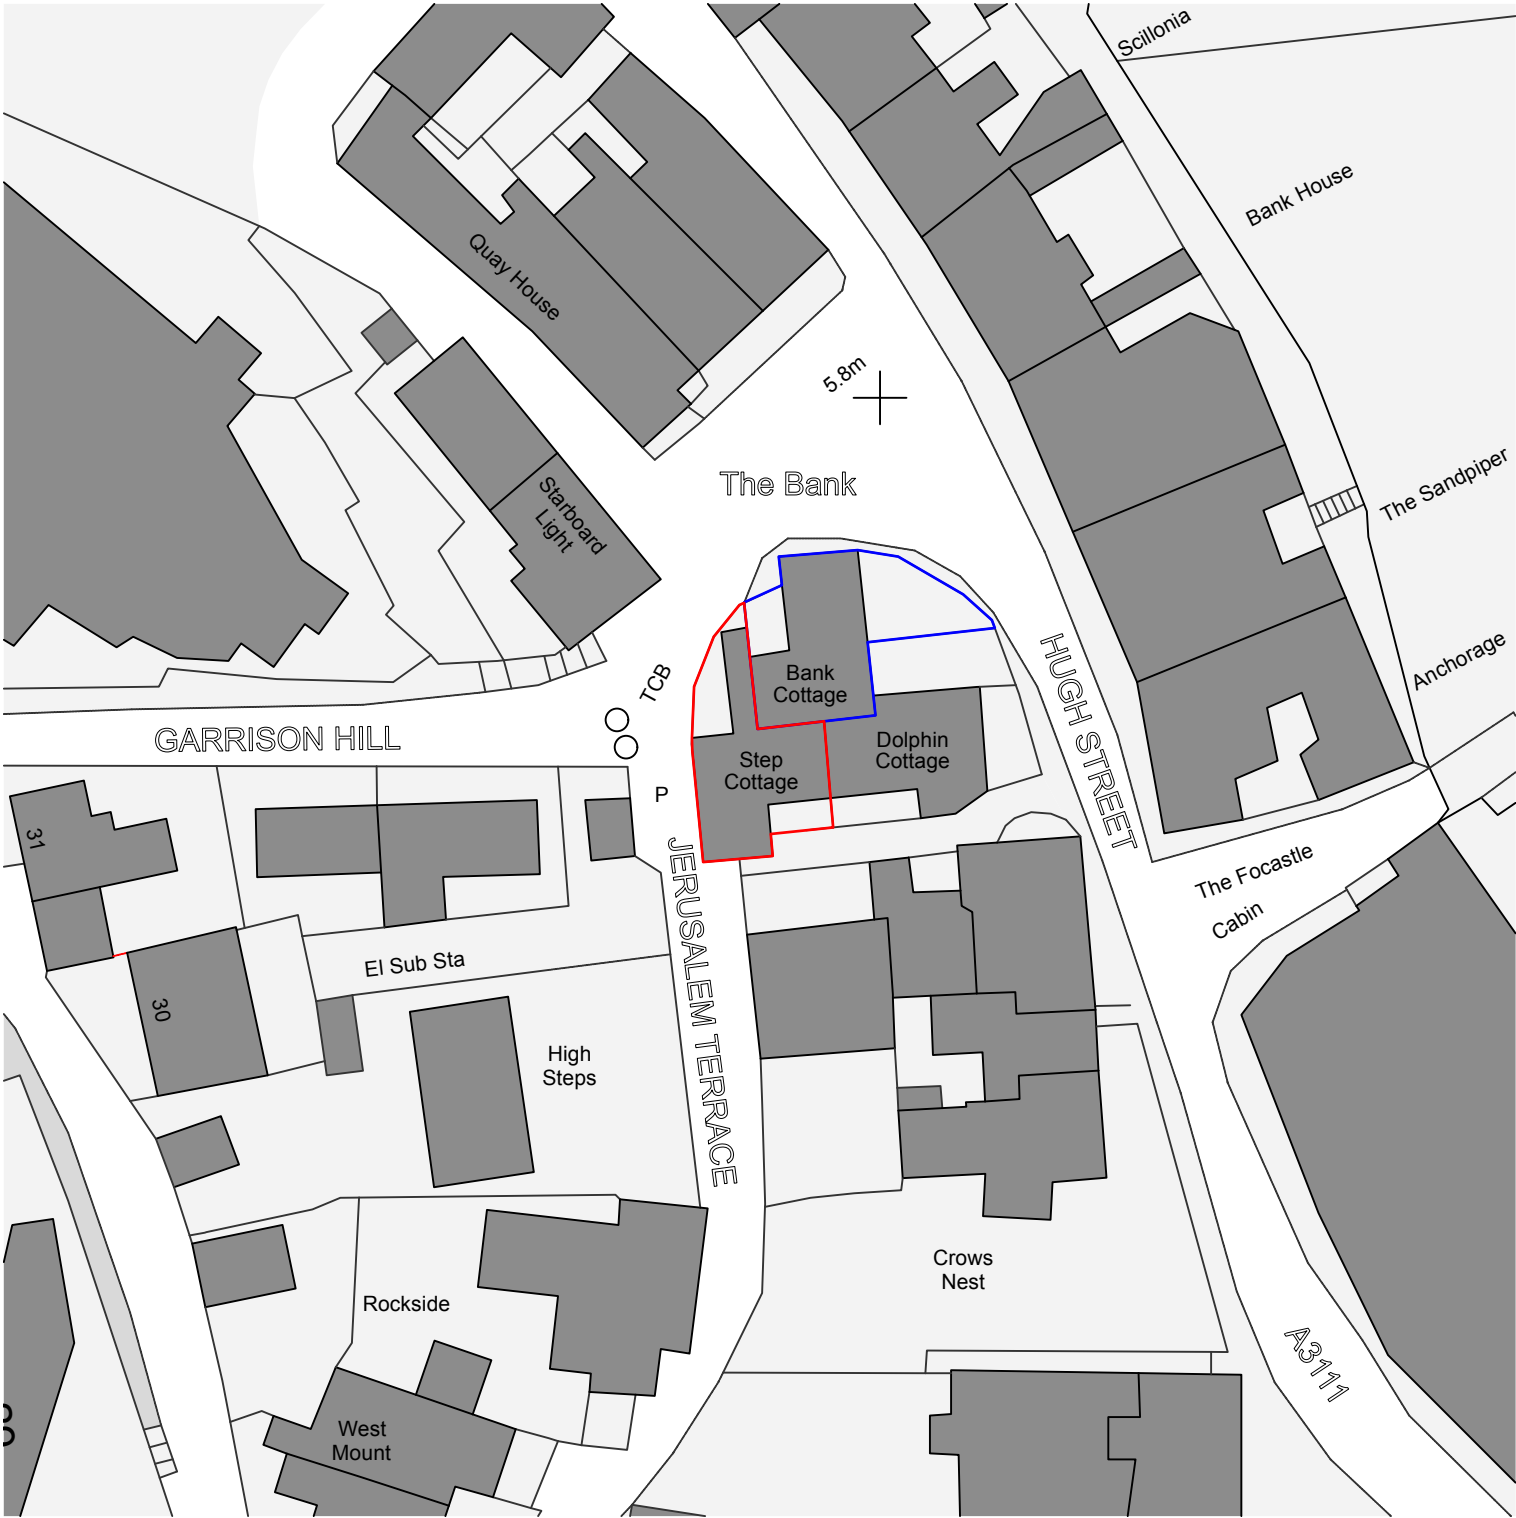

© Crown copyright and database rights 2025 Ordnance Survey AC0000824000.
Reproduction in whole or in part is prohibited without the permission of Ordnance Survey

Site boundary Land owned by the applicant

1:200 Site Plan:

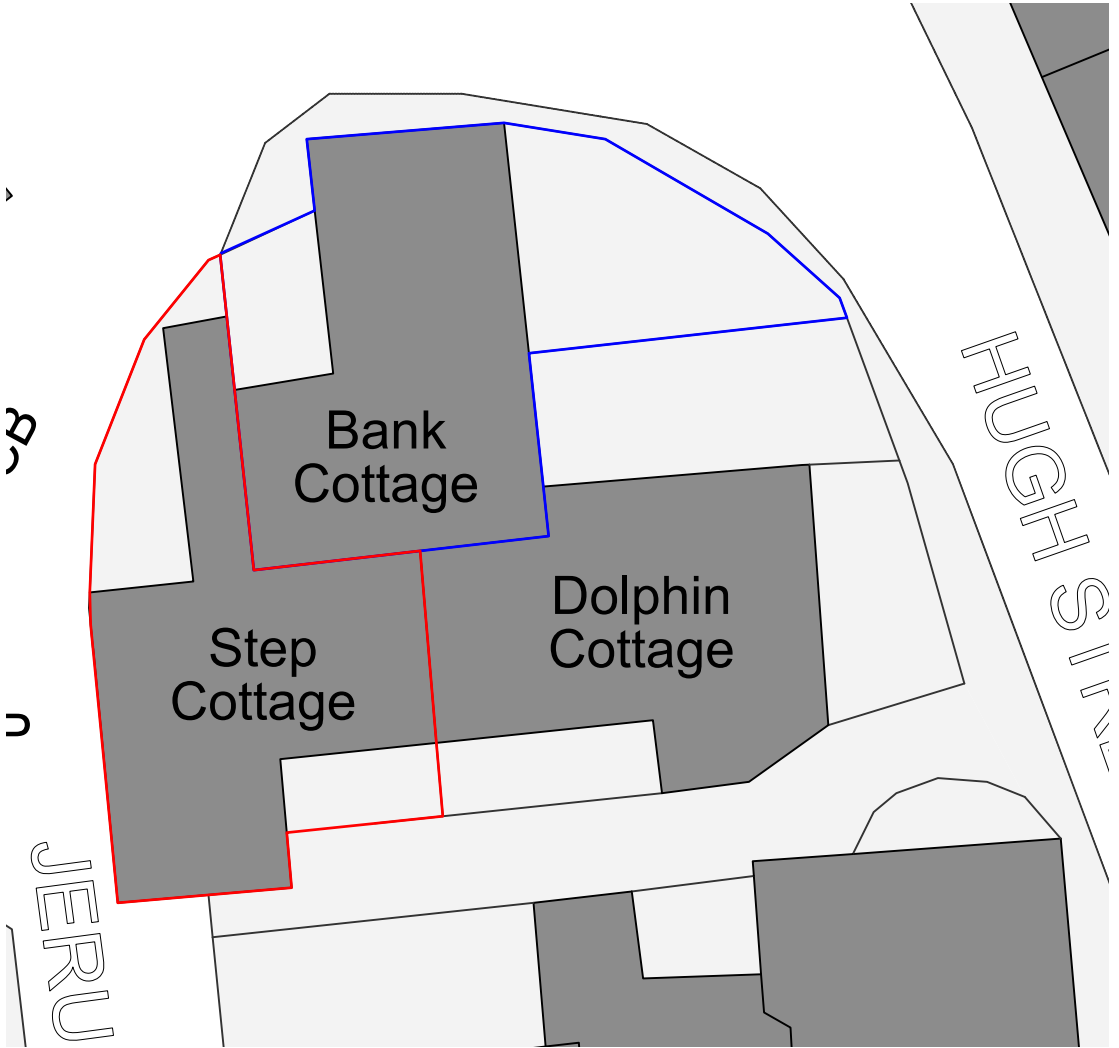

0 4 6 8 10 m



RECEIVED
By Tom.Anderton at 10:35 am, Dec 11, 2025

REVISION SUMMARY DATE REVISION



First Floor, 43-45 Park Street
Bristol
BS1 5NL
mail@shuarchitects.uk
0117 248 2688

Project number
2092
Project
Step Cottage
TR21 0HY

Status
PLANNING
Use figured dimensions only. Only build
from drawing marked for 'Construction'.

Drawing Title
Location and Site Plan

Drawn by
MP
Date
Nov 2025

Scale
1:500@A3
1:200@A3

Drawing number
100

Revision
P2