

#### Construction Materials

External walls: Horizontal timber weather-boarding on extension. Gable cladding to be removed and walls rendered to match bungalow  
 Roof: dark grey profiled metal roof sheeting to extension and all existing roofs. Solar panels to be removed and refitted  
 Doors and windows: Grey aluminium or Upvc  
 Rainwater goods: Black square section upvc


#### NOTES

- 1 THIS DRAWING IS THE COPYRIGHT OF THE ARCHITECT AND MAY NOT BE REPRODUCED WITHOUT LICENCE
- 2 ALL DIMENSIONS AND LEVELS ARE TO BE CHECKED ON SITE BY THE CONTRACTOR BEFORE COMMENCEMENT OF WORK AND ANY DISCREPANCIES REPORTED TO THE ARCHITECT
- 3 NO RESPONSIBILITY CAN BE ACCEPTED FOR ERRORS ARISING ON SITE DUE TO UNAUTHORISED VARIATIONS FROM THE ARCHITECT'S DRAWINGS.


#### AMENDMENTS

**RECEIVED**  
 By Tom.Anderton at 9:34 am, Feb 10, 2026

East (Front) Elevation

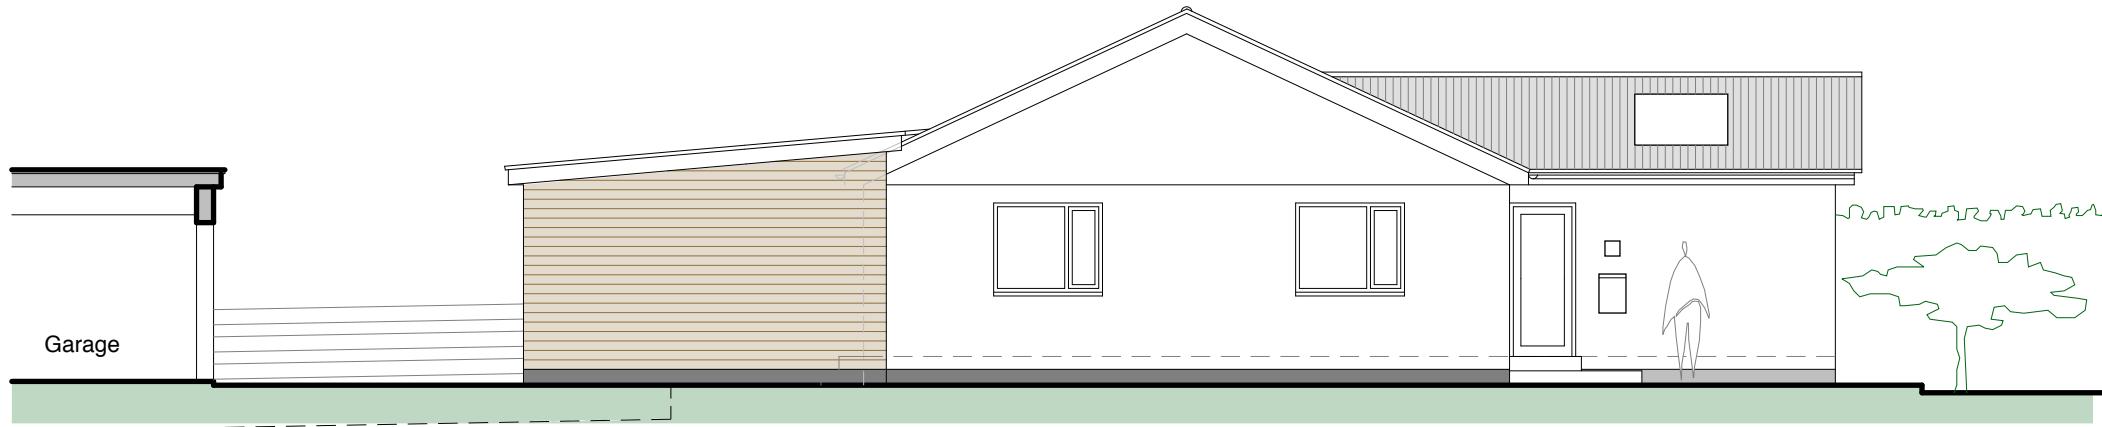

South Elevation

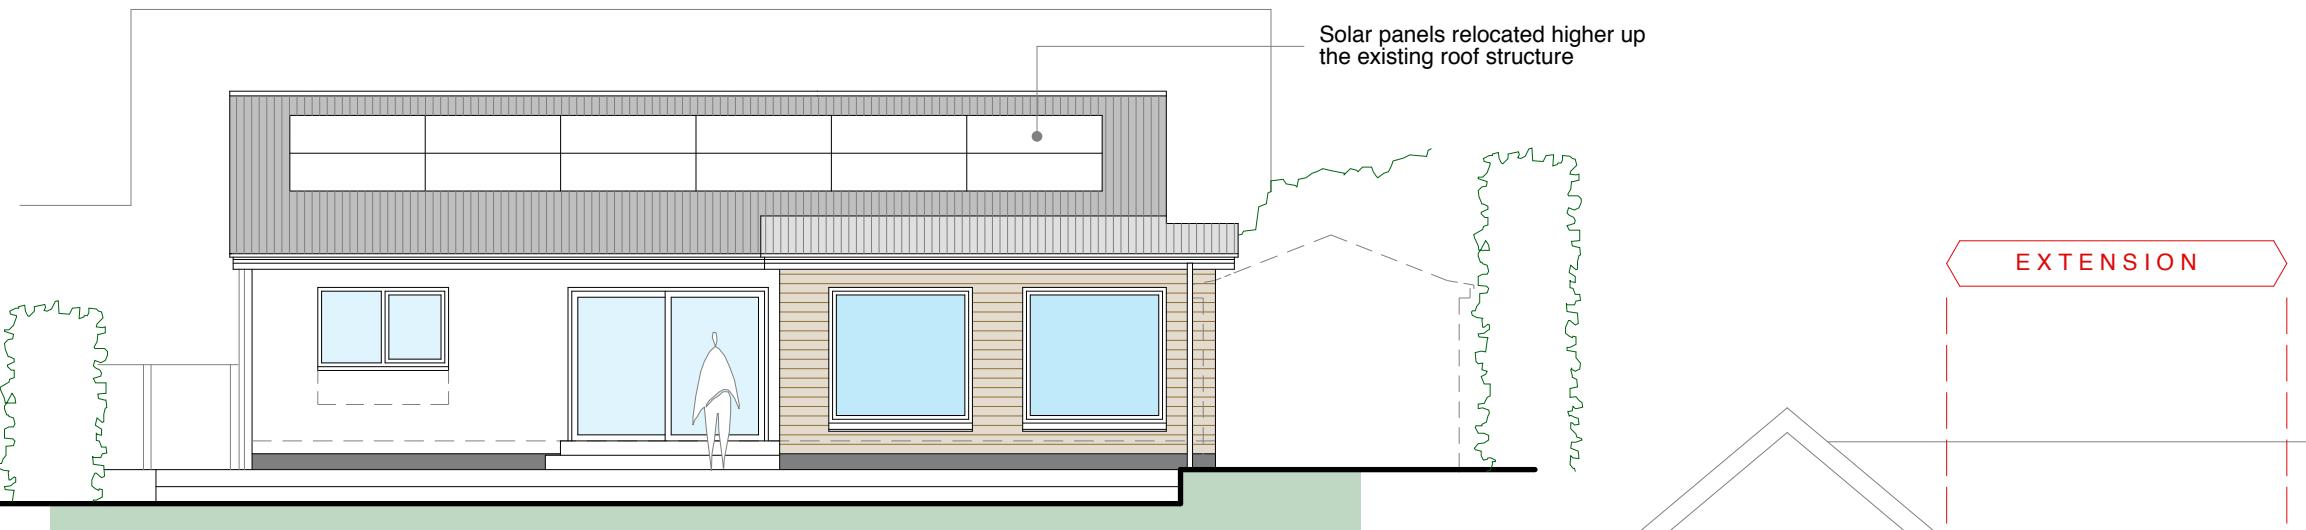

West Elevation

## PLANNING

Porthmeor View  
 Carthew Way  
 St Ives  
 TR26 1RJ  
 07968 824045

MIKE BRADBURY  
 DESIGN

JOB	
Extension and Alterations to Esperance McFarland's Down, St.Mary's Isles of Scilly, TR21 0NS for Matt and Abi Meaton	
TITLE	
Proposed Elevations	
DRNG. NO.	REVISION
2064-P04	
SCALE 1:50 @ A1	
1:100 @ A3	
DATE Oct 2025	
OFFICE USE / PRE-ISSUE	

0m 2m 5m

North Elevation

