


RECEIVED

By Kagiso.Mompoloki at 9:08 am, Feb 02, 2026

## PROPOSED PLAN

0m 2m 5m 10m

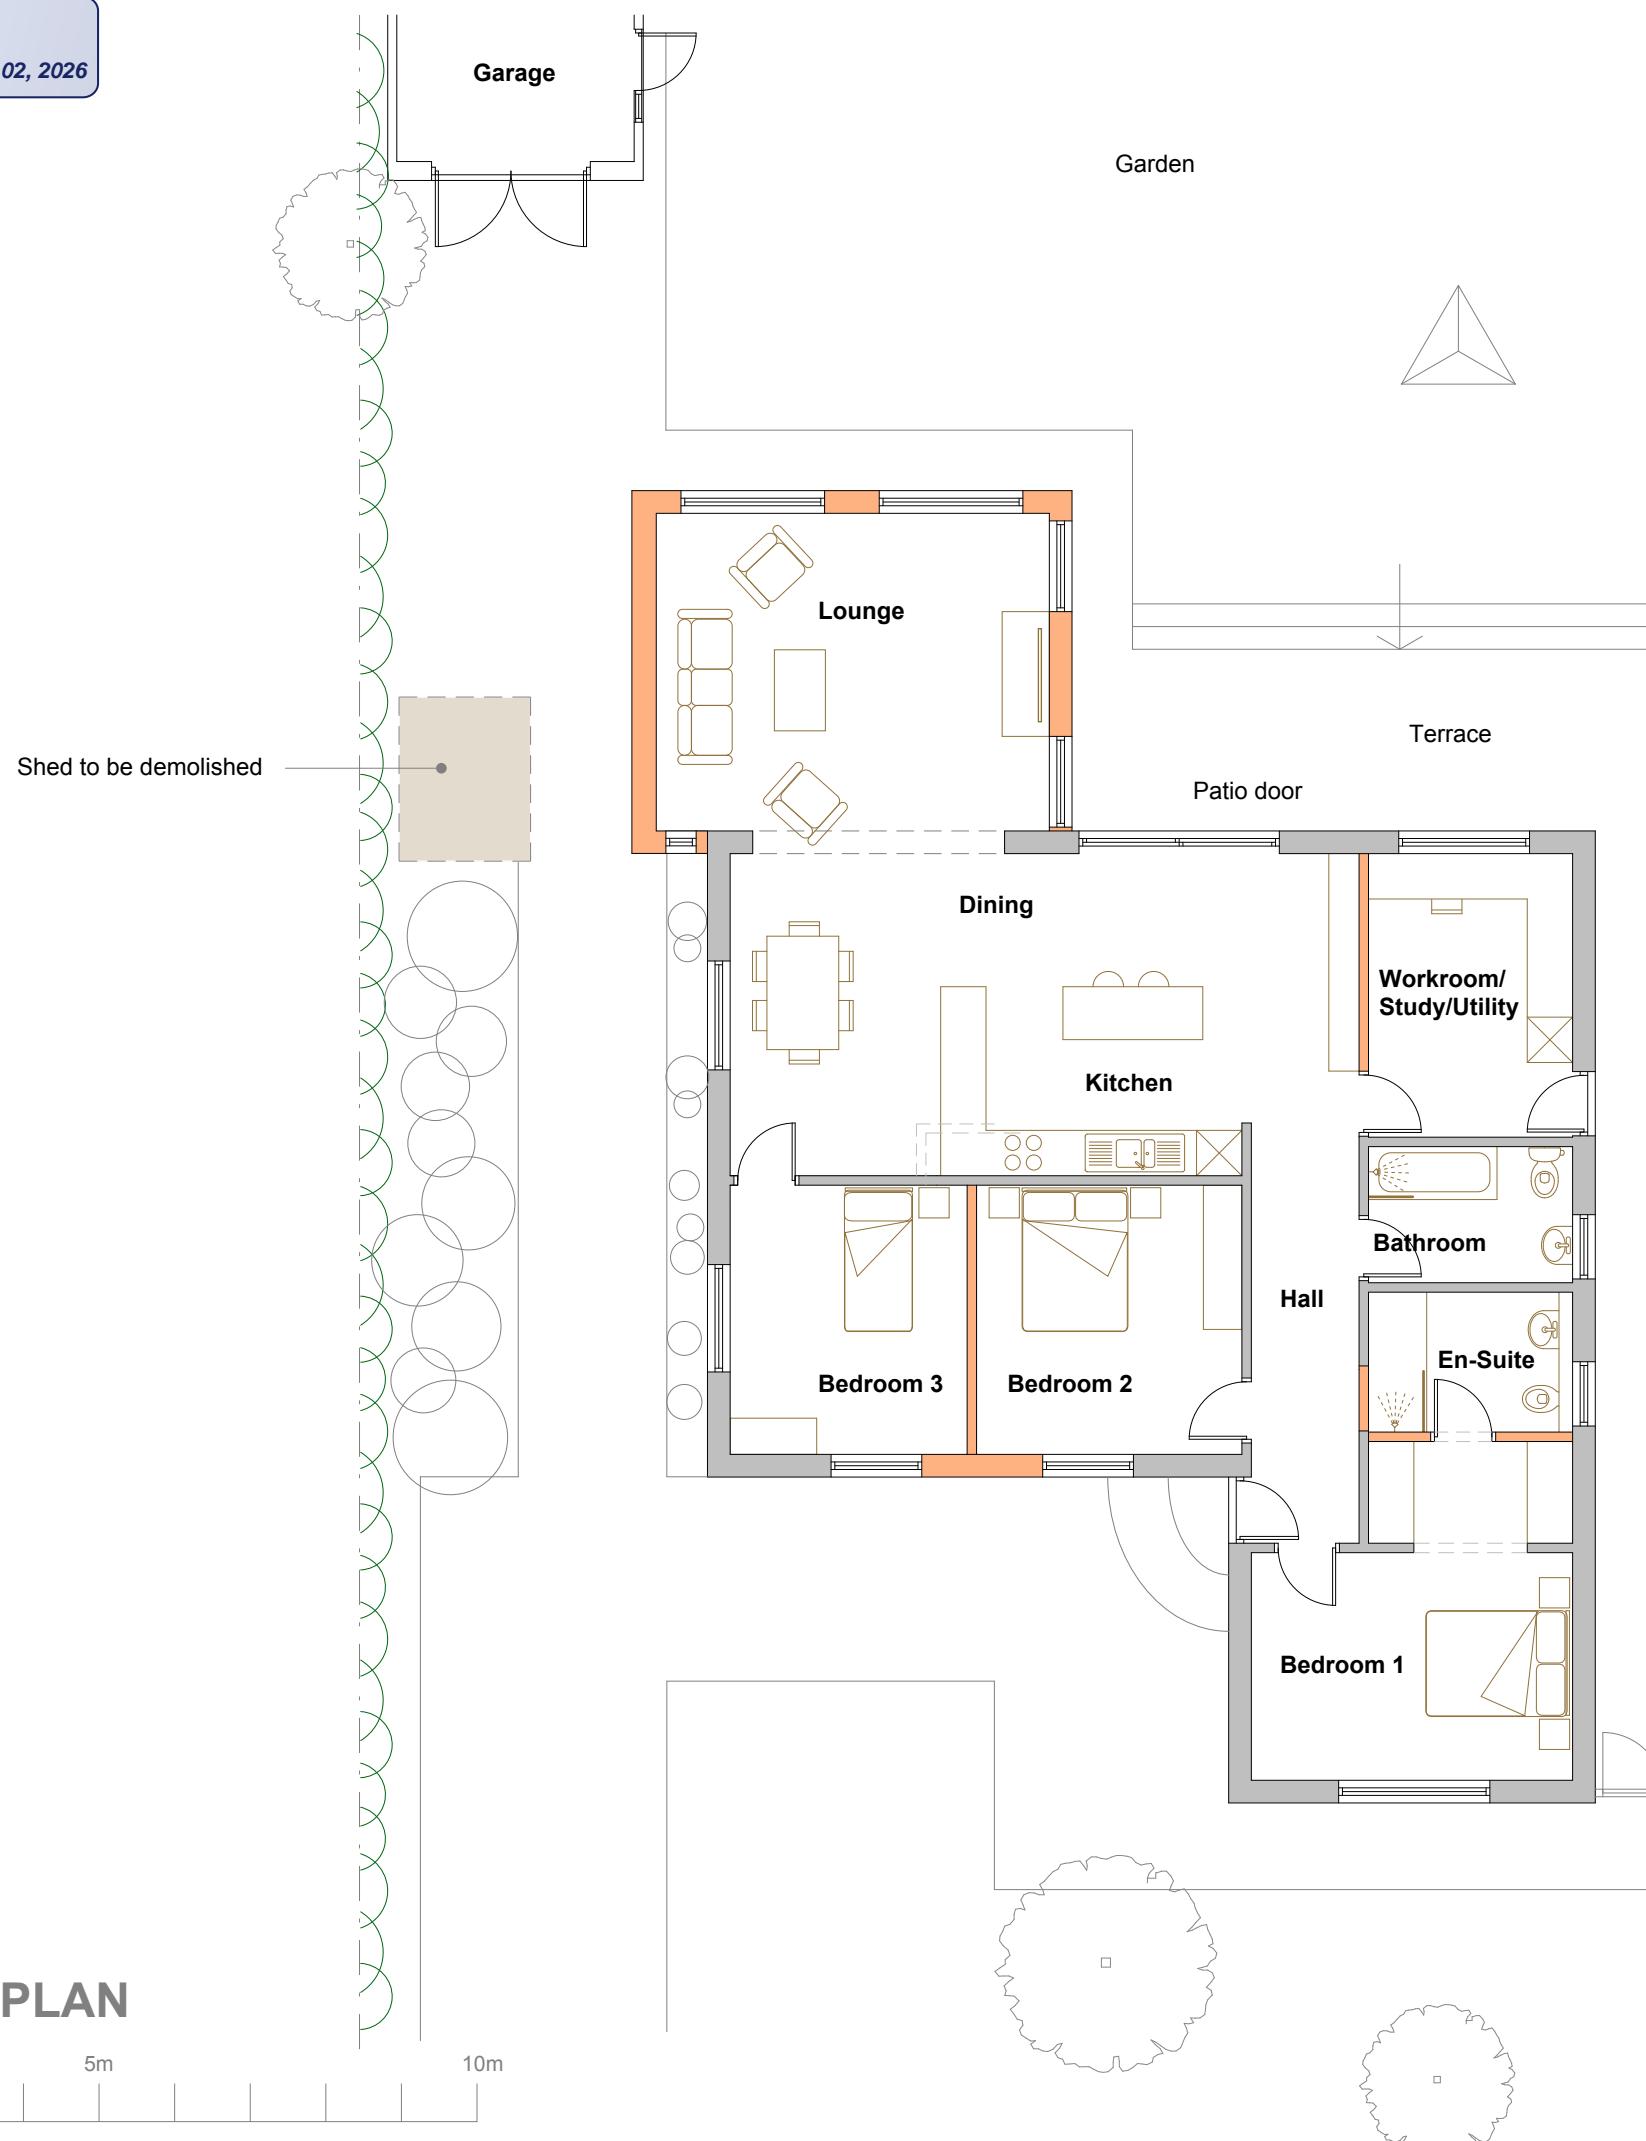

## FLOOR AREAS

Existing Bungalow: 106.87M2


Extension: 21.84M2

Total Floor Area: 128.71M2

## NOTES

- 1 THIS DRAWING IS THE COPYRIGHT OF THE ARCHITECT AND MAY NOT BE REPRODUCED WITHOUT LICENCE
- 2 ALL DIMENSIONS AND LEVELS ARE TO BE CHECKED ON SITE BY THE CONTRACTOR BEFORE COMMENCEMENT OF WORK AND ANY DISCREPANCIES REPORTED TO THE ARCHITECT
- 3 NO RESPONSIBILITY CAN BE ACCEPTED FOR ERRORS ARISING ON SITE DUE TO UNAUTHORISED VARIATIONS FROM THE ARCHITECT'S DRAWINGS.

## AMENDMENTS

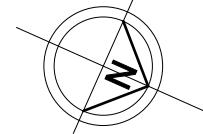

## PLANNING

Porthmeor View  
Carthew Way  
St Ives  
TR26 1RJ  
07968 824045

MIKE BRADBURY DESIGN

JOB  
Extension and Alterations  
to Esperance  
McFarland's Down, St.Mary's  
Isles of Scilly, TR21 0NS  
for  
Matt and Abi Meaton

TITLE  
Proposed Floor Plan

DRNG. NO. 2064-P03 REVISION

SCALE 1:50 @ A1 1:100 @ A3 DATE Nov 2025

OFFICE USE / PRE-ISSUE