



Proposed Hotel and Garden Cottages Waterside Elevation

Material Key

Roof

Garden cottages - slate

Walls

Garden cottages - white render with granite detailing and granite quoins

Windows and Doors

Garden cottages - painted timber

Hotel refurbishments - powder coated aluminium


External Features

Flagpole - 8'x4' flag and 10m high replacement flagpole with aluminium mast

Terrace balustrade - 1.5m glass balustrade

External decking - treated timber

Facade lettering - painted (to match existing) and downlit from above

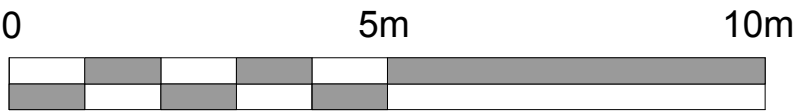

Rev	Date	Description	Author
-	20.04.18	planning issue.	le
A	01.05.18	Window changed to reflect client comments. Hipped roof demolished and ridge line extended.	le



Proposed Hotel and Garden Cottages Elevation

PLANNING

Tregarthen Hotel
Isles of Scilly

Garden Cottages &
Hotel Refurbishment
Proposed Elevations 2 of 3

Scale: 1:100 @ A1 (1:200 @ A3)

Drawing No: 1156 / PIII rev. A

The Boat Shed, Michael Browning Way
Exeter EX2 8DD
01392 438051 mail@g-a.uk.com