




Proposed Elevation A_South
1 : 100

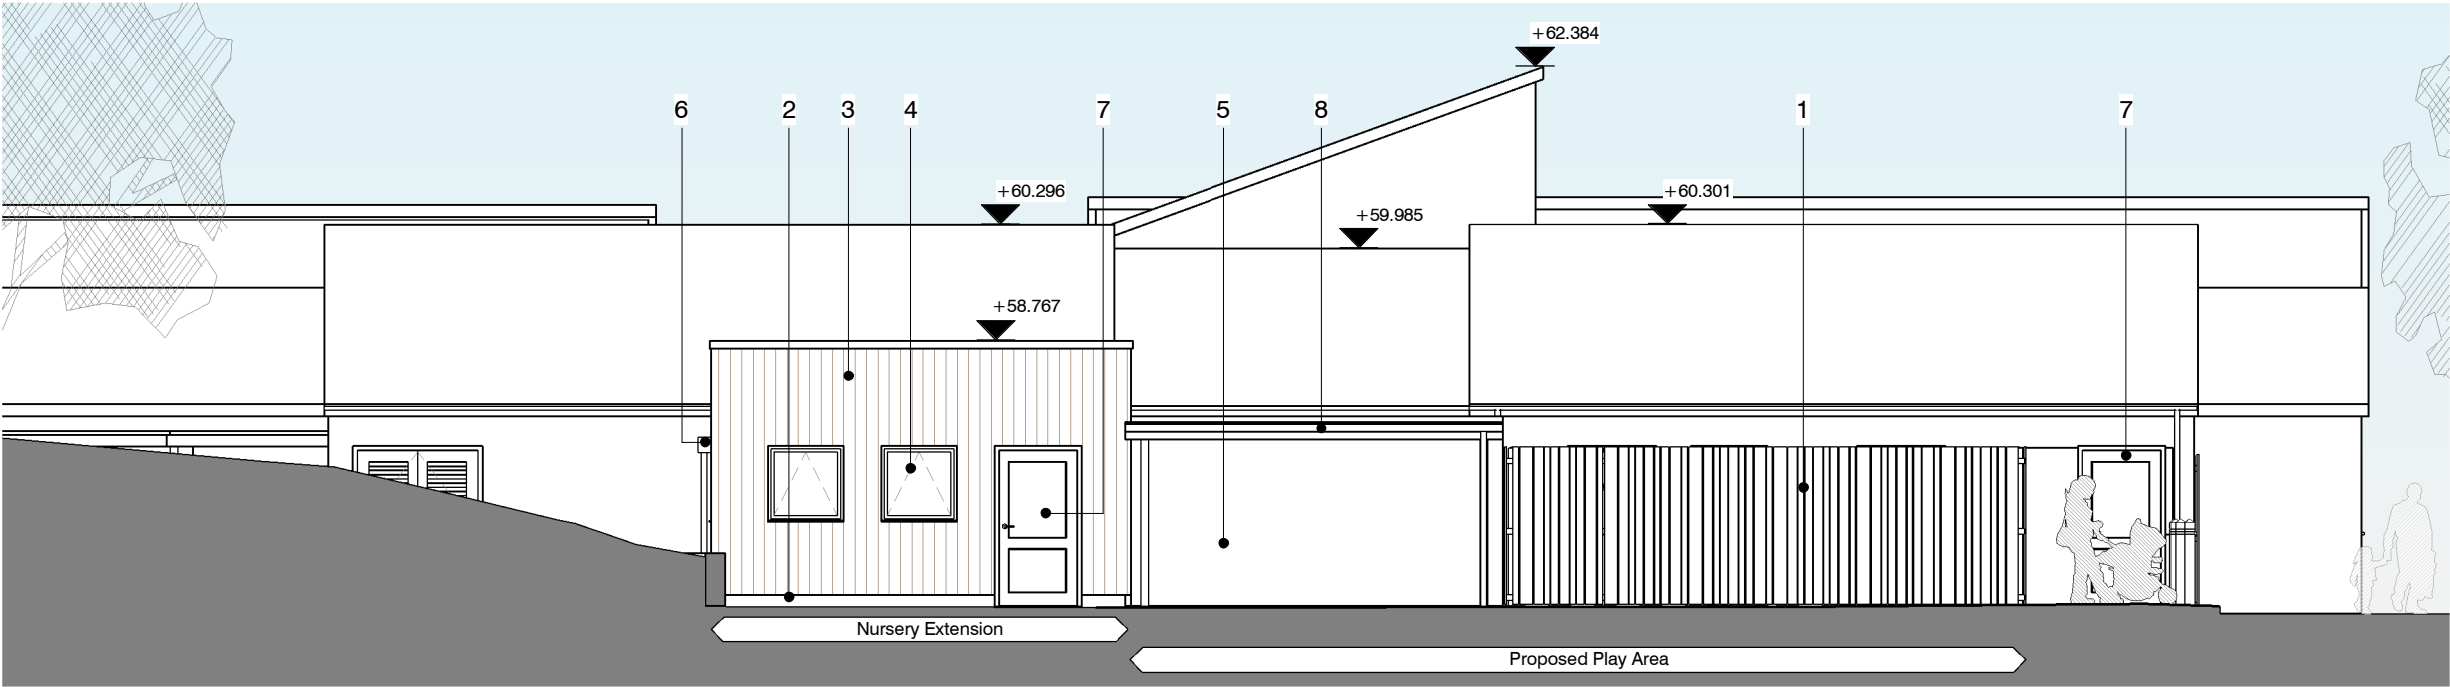


Proposed Elevation B_West
1 : 100

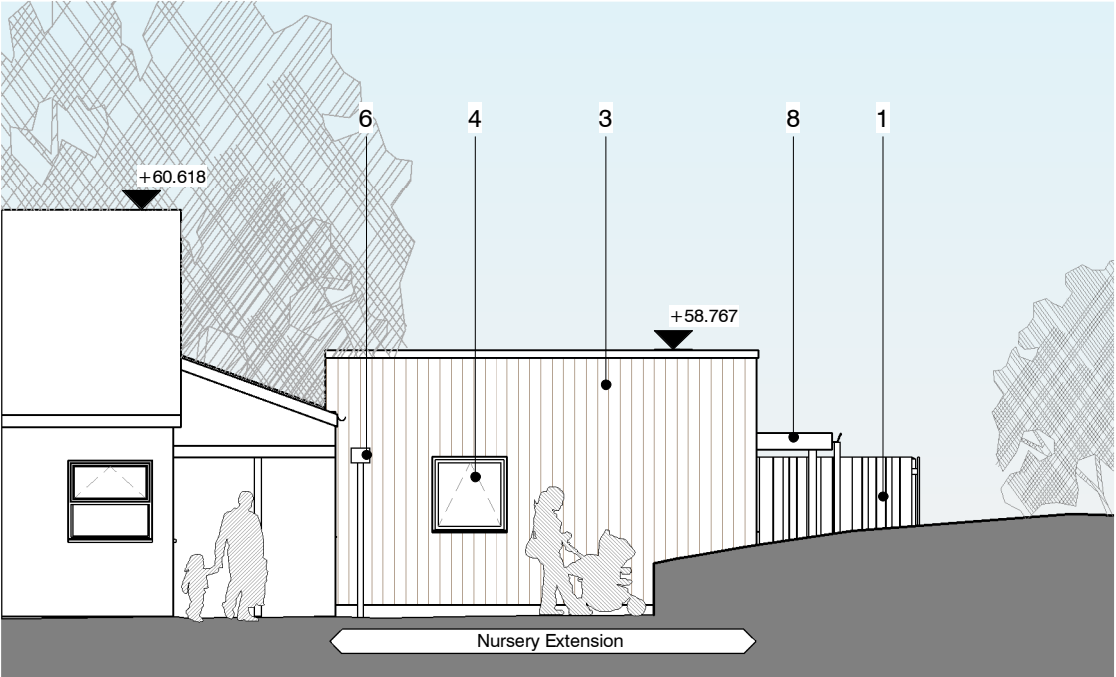

Proposed Elevation C_North
1 : 100

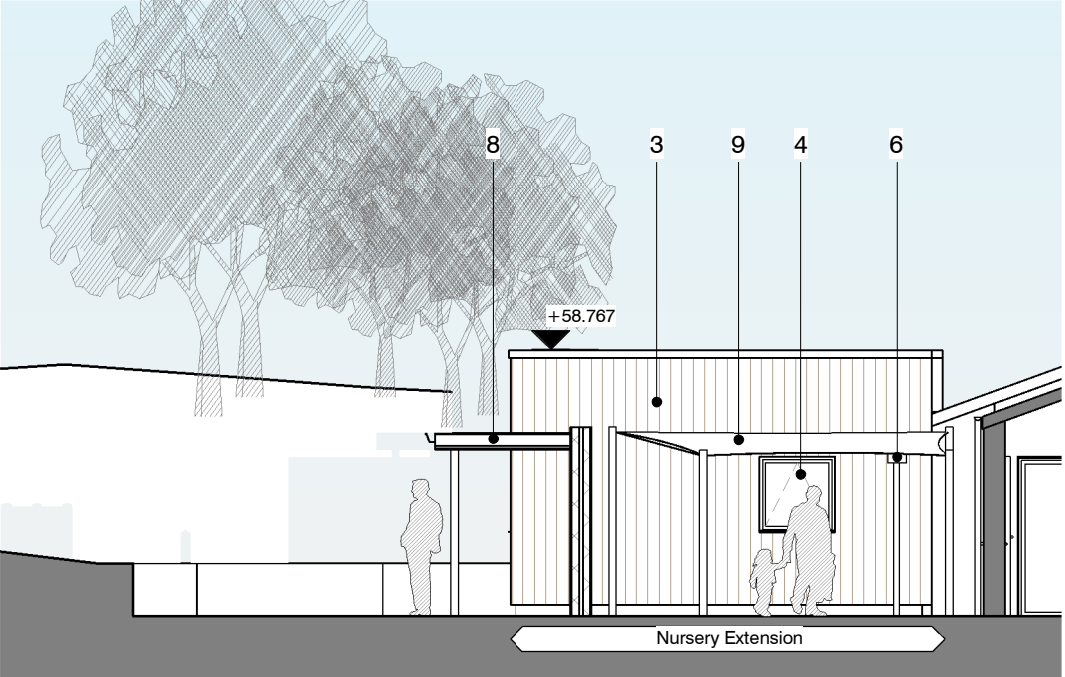

Proposed Elevation D_South
1 : 100

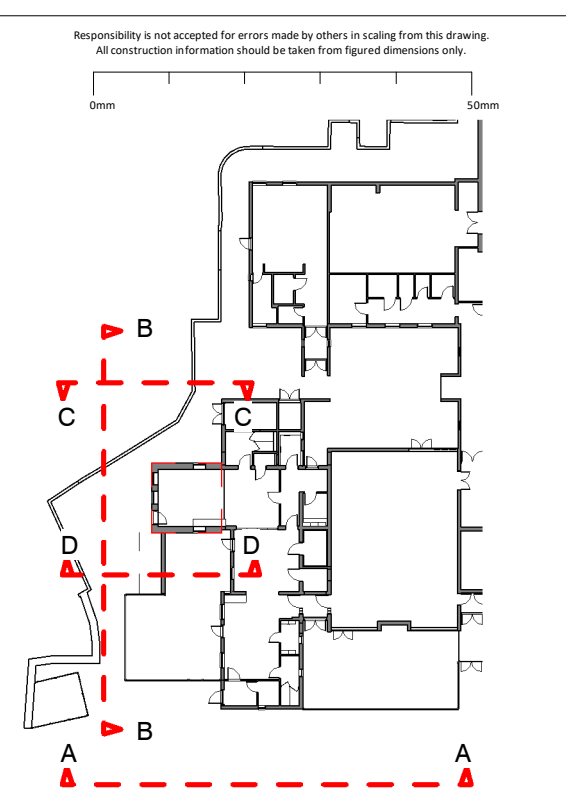

- 1 Proposed timber fence
- 2 Lime plaster plinth
- 3 Western red cedar vertical cladding
- 4 PVCu windows
- 5 Rendered wall finish
- 6 Rainwater hopper and downpipe
- 7 PVCu door
- 8 Canopy roof to Buggy/ Bike Store
- 9 Fabric Canopy

PL	P31	26.04.2018	Revised Planning Issue
PL	P28	10.01.18	NMA Issue
PL	P08	04.08.2017	Planning Issue
PL	P07	24.07.2017	Planning Issue

STATUS	REV	DATE	DESCRIPTION	REVISED BY
CLIENT				Jamie Dewdney
Council of the Isles of Scilly				Gareth Freathy
ORIGINATOR NO				150457

CONSULTANT
STRIDE TREGLOWN
www.stridetreglow.com © Stride Treglow Limited 2016

PROJECT
Carn Gwavel
Church Road
St Mary's
Isles of Scilly
TR21 ONA

DRAWING TITLE
Proposed Elevations

SUITABILITY STATUS	SCALE
PL : PLANNING	As indicated @ A3

PROJECT ORIGINATOR ZONE LEVEL TYPE ROLE CLASSIFICATION NUMBER	REVISION
150457-STL-XX-XX-DR-A-XXXX-02002	P31