


Proposed Section 1
1 : 100

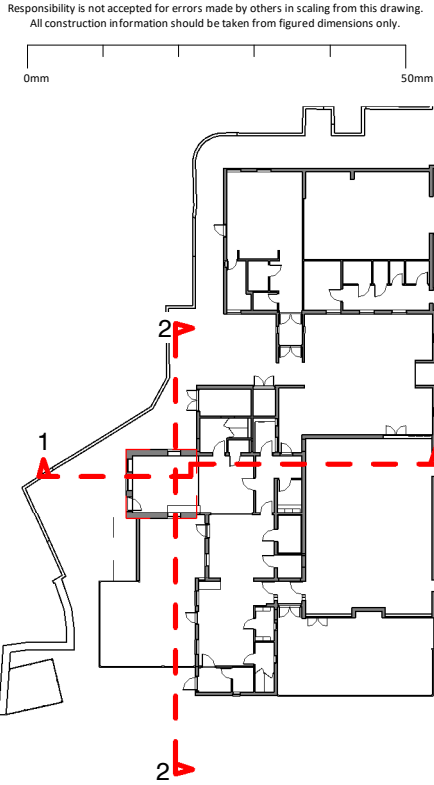

Proposed Section 2
1 : 100

PL	P31	26.04.2018	Revised Planning Issue
PL	P28	10.01.18	NMA Issue
PL	P08	04.08.2017	Planning Issue
PL	P07	24.07.2017	Planning Issue

STATUS	REV	DATE	DESCRIPTION	REVISED BY
CLIENT				Jamie Dewdney
Council of the Isles of Scilly				
CHECKED BY				Gareth Freathy
ORIGINATOR NO				150457

CONSULTANT
STRIDE TREGLOWN
www.stridetreglown.com © Stride Treglown Limited 2016

PROJECT
Carn Gwavel
Church Road
St Mary's
Isles of Scilly
TR21 0NA

DRAWING TITLE
Proposed Sections

SUITABILITY STATUS PL : PLANNING	SCALE As indicated @ A3
-------------------------------------	----------------------------

PROJECT ORIGINATOR ZONE LEVEL TYPE ROLE CLASSIFICATION NUMBER	REVISION
150457-STL-XX-ZZ-DR-A-XXXX-03001	P31