


- Colour Key:**
- Site boundary (964m²)
 - Ownership boundary

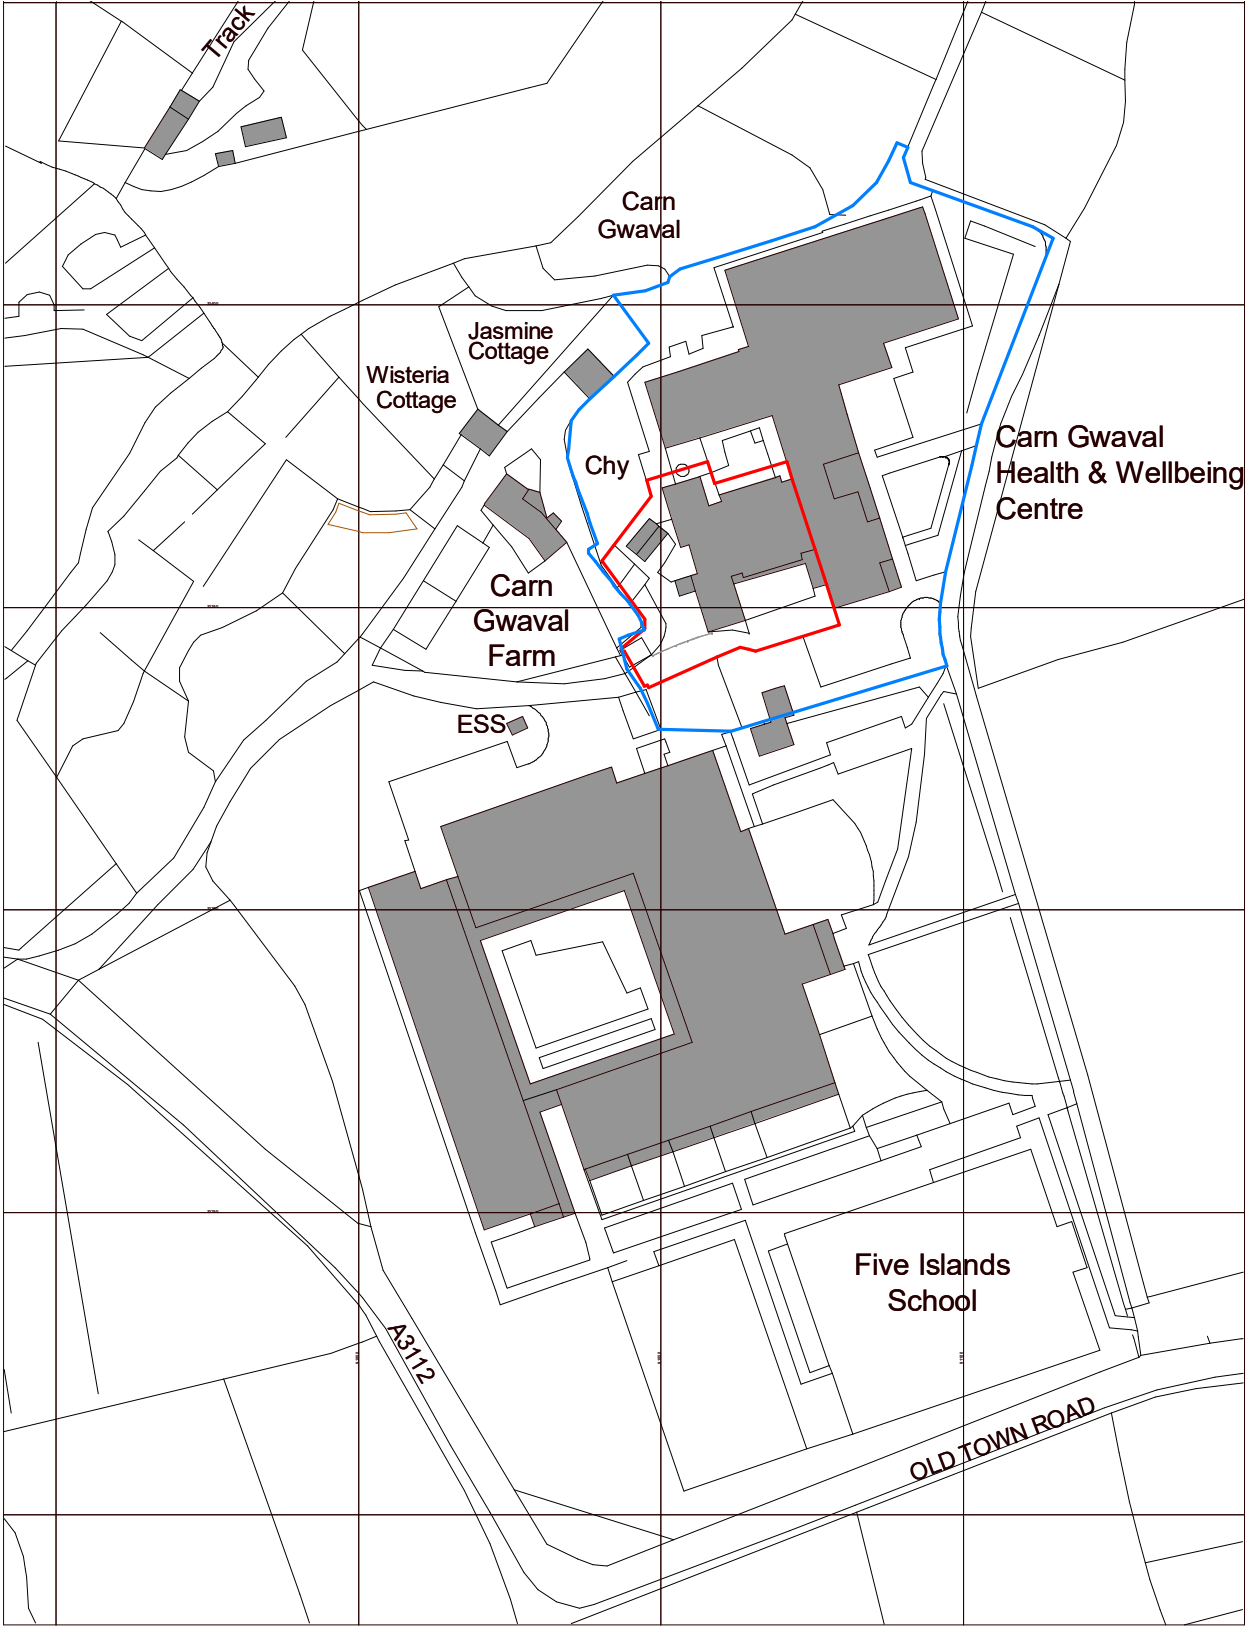

Ordnance Survey, (c) Crown Copyright 2017. All rights reserved. Licence number 100022432

Location Plan
1 : 1250

PL	P31	26.04.2018	Revised Planning Issue
PL	P28	10.01.18	NMA Issue
PL	P08	04.08.2017	Planning Issue
PL	P07	24.07.2017	Planning Issue

STATUS	REV	DATE	DESCRIPTION	REVISED BY
CLIENT				Jamie Dewdney
Council of the Isles of Scilly				
CHECKED BY				Gareth Freathy
ORIGINATOR NO				150457

CONSULTANT

STRIDE TREGLOWN

www.stridetreglown.com

© Stride Treglown Limited 2016

PROJECT

Carn Gwavel
Church Road
St Mary's
Isles of Scilly
TR21 0NA

DRAWING TITLE

Site Location Plan

SUITABILITY STATUS		SCALE
PL : PLANNING		As indicated @ A3
PROJECT ORIGINATOR ZONE LEVEL TYPE ROLE CLASSIFICATION NUMBER		REVISION
150457-STL-XX-ZZ-DR-A-XXXX-09001		P31