


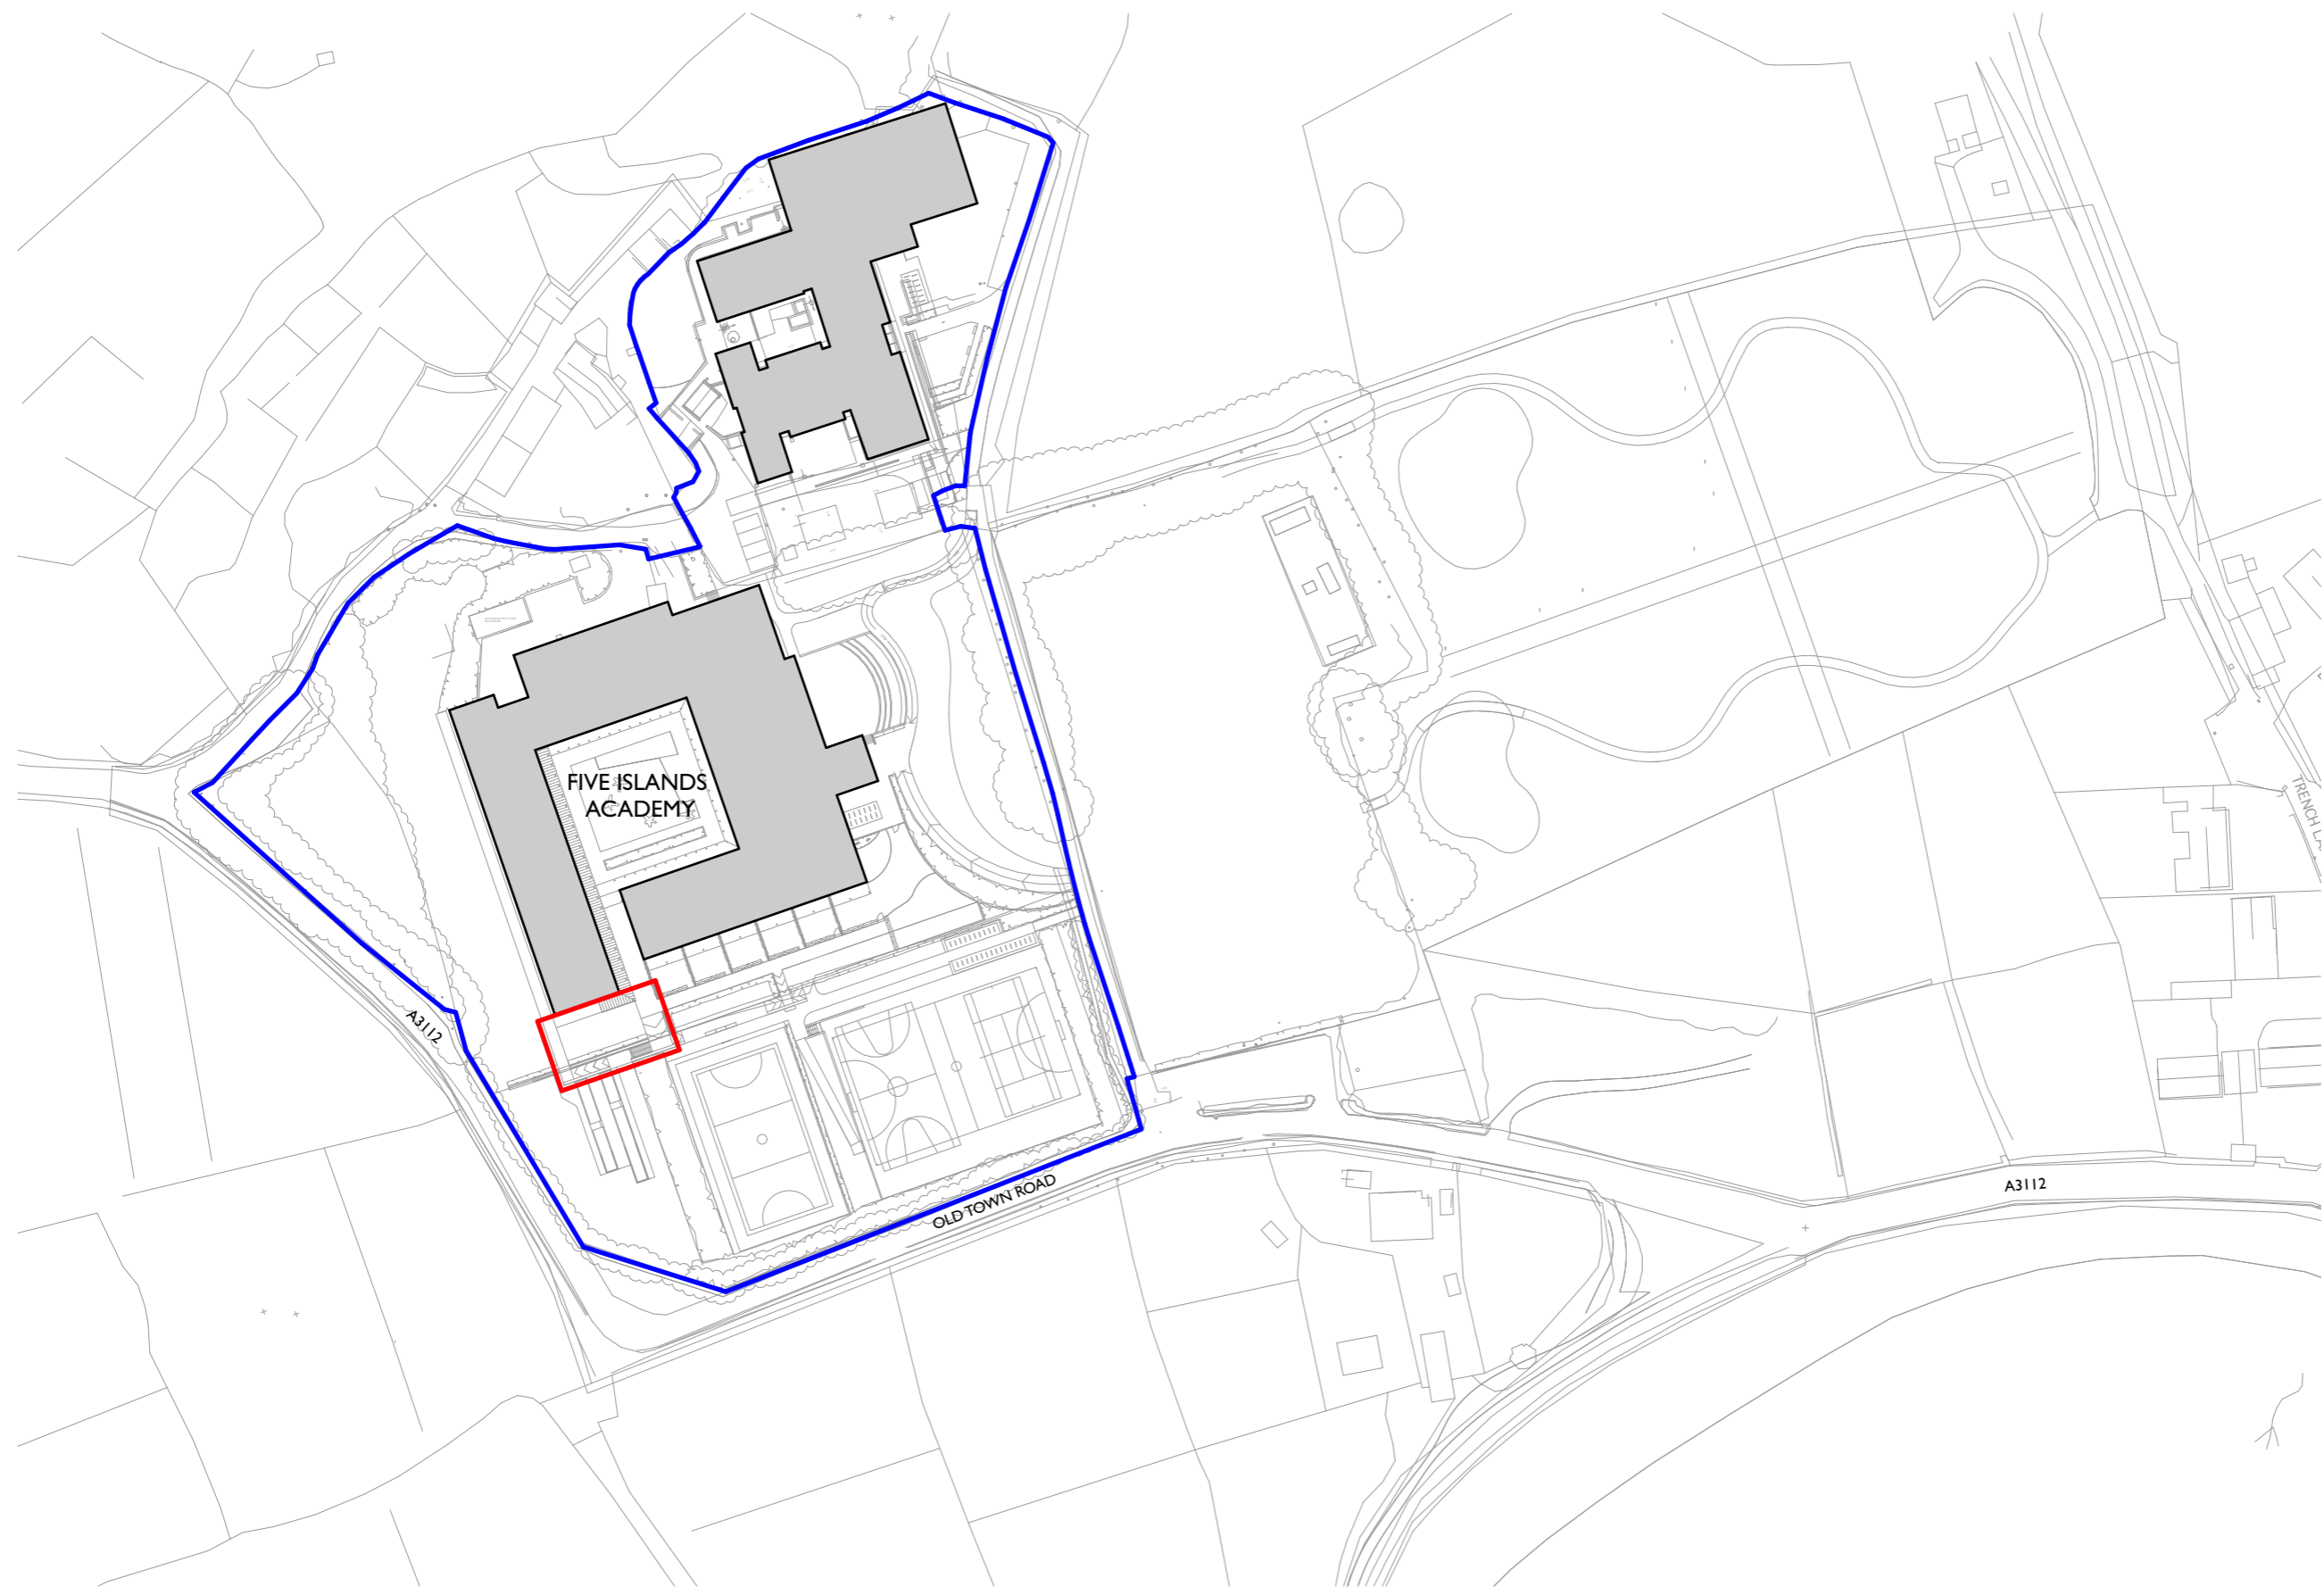


Dimensions are not to be scaled from this drawing

Rev	Date	Description	Author
/	05 Apr 19	Issued for comment.	aw
A	10 May 19	Issued for Planning	aw



Key

-  Extent of Five Islands Academy ownership boundary.
-  Site of proposed new classroom.

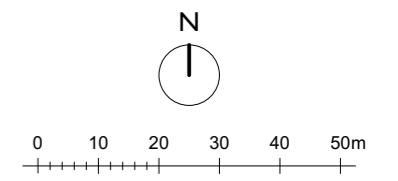

PLANNING

New Classroom  
for  
Five Islands Academy,  
Isles of Scilly

Location Plan

Scale: 1:1250 @ A3  
Drawing No: 1348 / PLO1 rev A  
The Boat Shed, Michael Browning Way  
Exeter EX2 8DD  
01392 438051 mail@g-a.uk.com

grainge architects

FIVE ISLANDS ACADEMY - NEW CLASSROOM