


Serving the Midlands, South West and Wales

PLEASE NOTE: This plan ONLY shows assets owned by Western Power Distribution.
Electricity assets owned by IDNO's (Independent Network Operators)
MAY be present in this area.

Information is given as a guide only
and it's accuracy cannot be guaranteed.

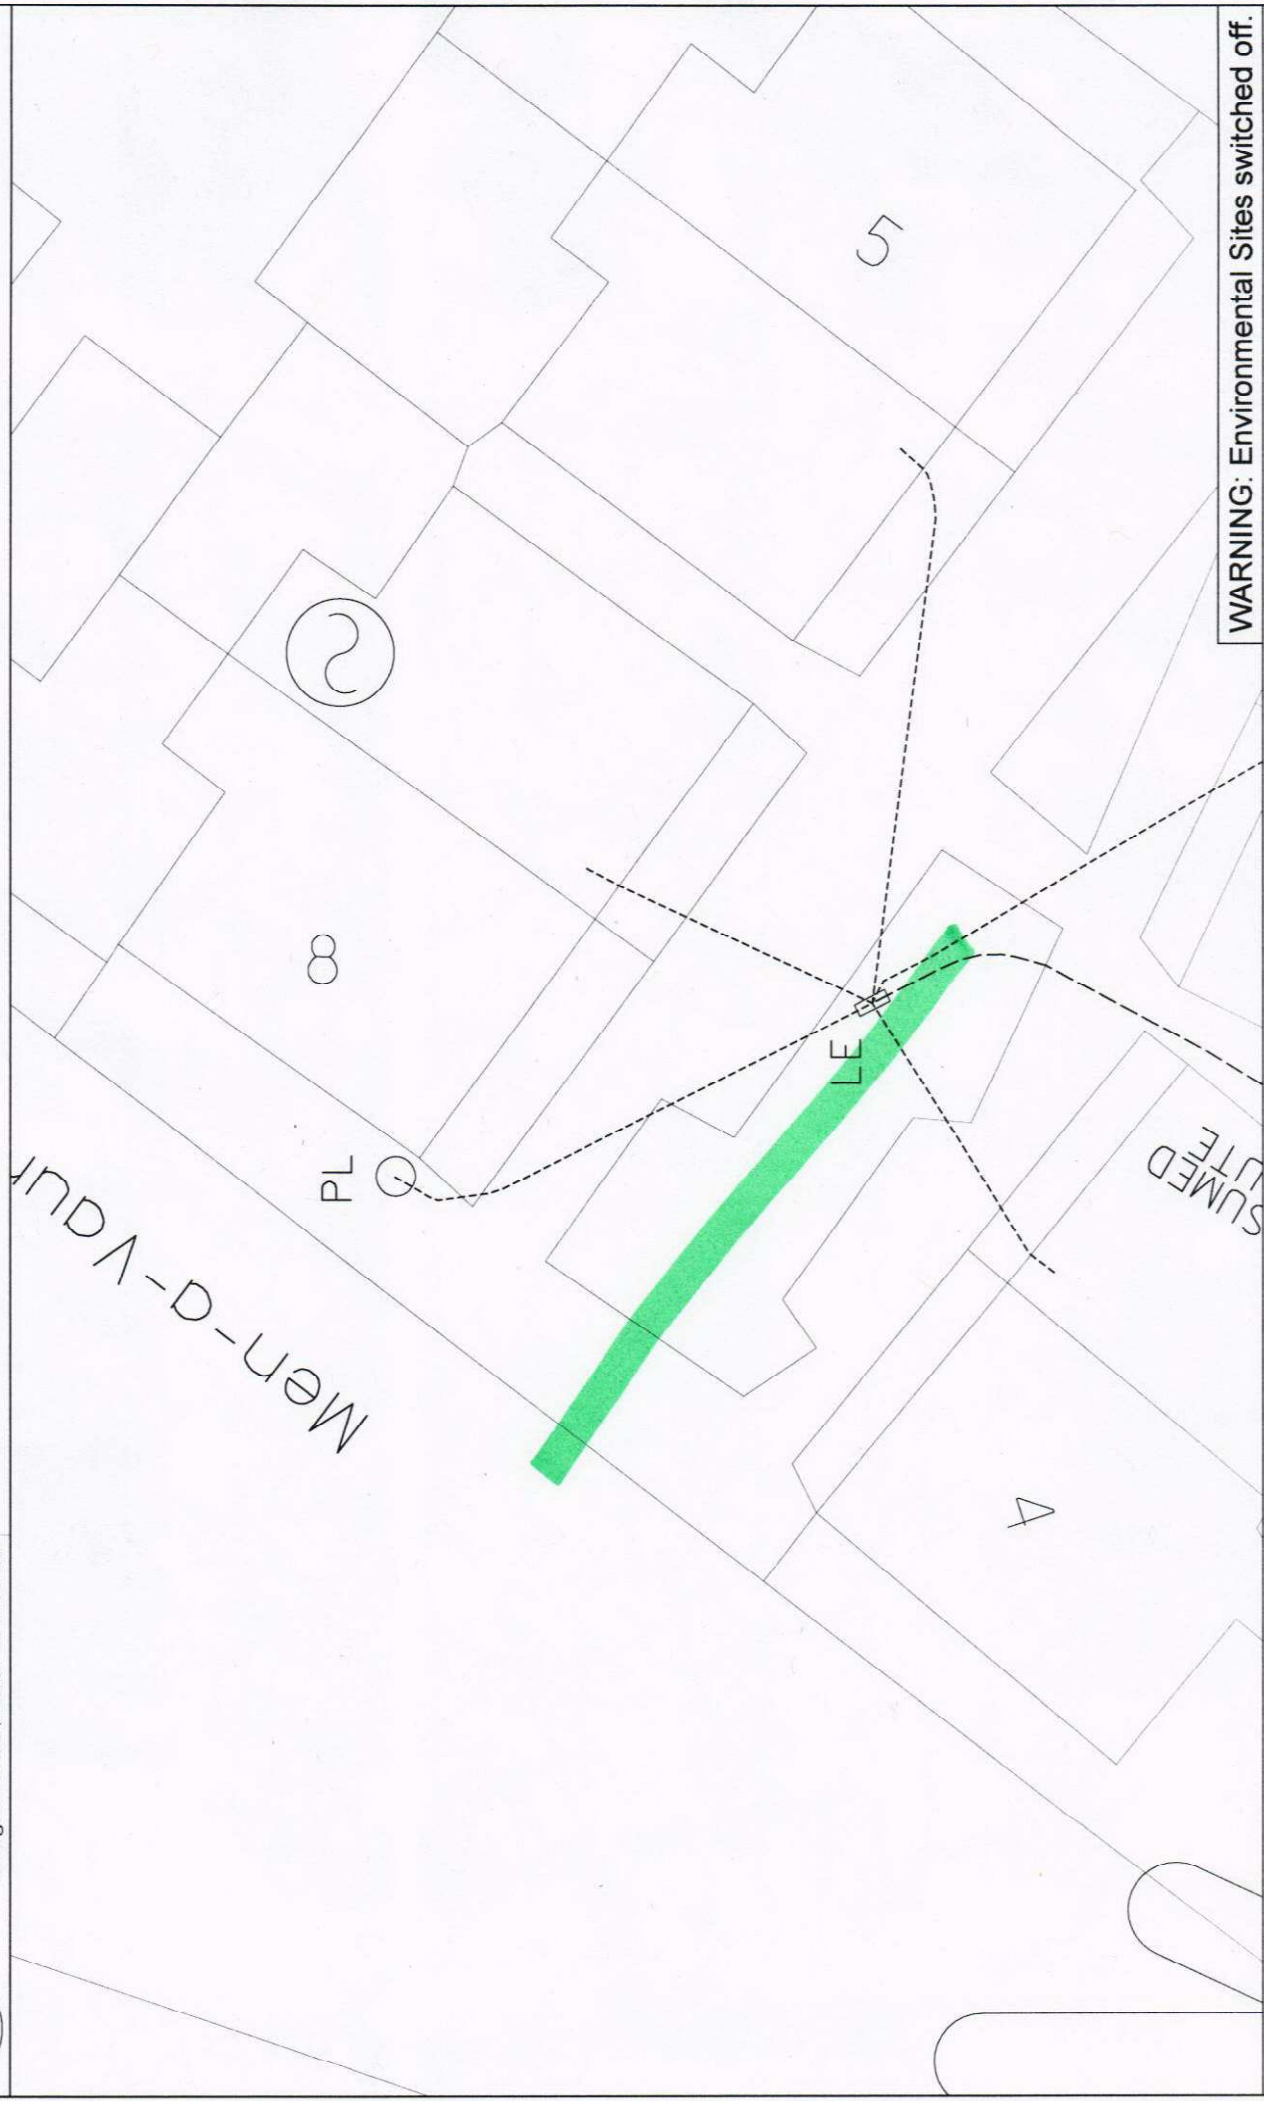

WARNING: Environmental Sites switched off.

PLOT CENTRE: 090683.570.010479.629

FOR INTERNAL USE ONLY

DRAWN BY:

SCALE 1:155

@ A4