


2 Existing Elevation_North
1 : 100

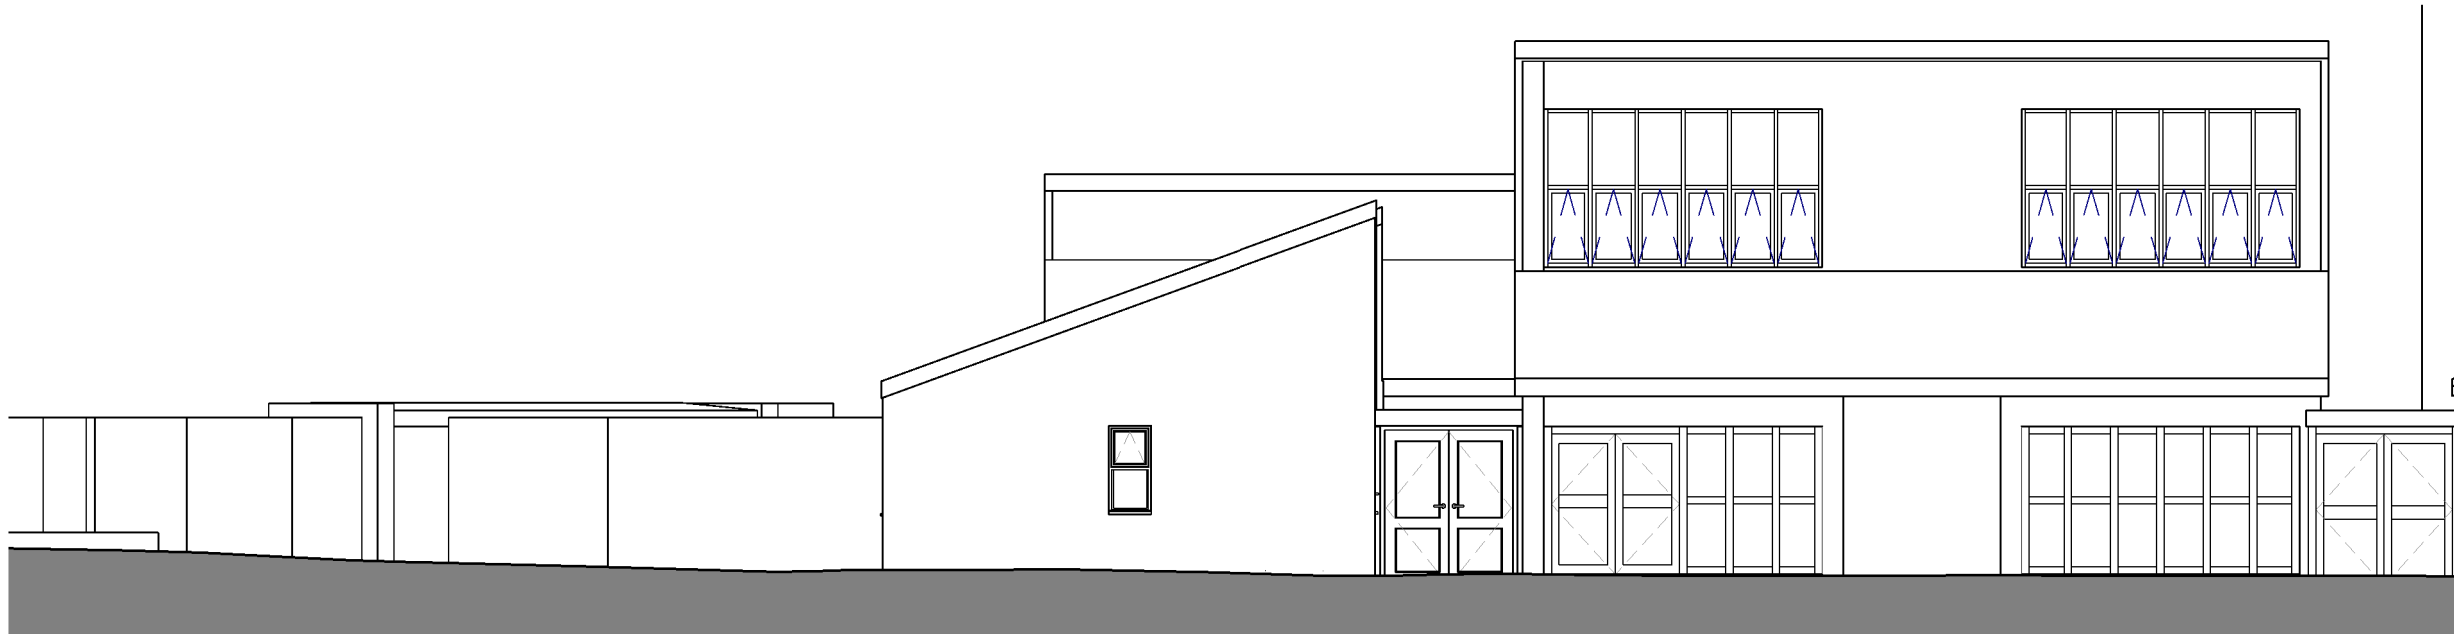

3 Existing Elevation_West
1 : 100



4 Existing Elevation_South
1 : 100

Responsibility is not accepted for errors made by others in scaling from this drawing.
All construction information should be taken from figured dimensions only.

STATUS	REV	DATE	DESCRIPTION
D2	P26	15.11.2017	REISSUE FOR TENDER
D2	P24	13.11.2017	BUILDING CONTROL ISSUE
D2	P20	09.11.2017	TENDER ISSUE
S3	P16	10.10.2017	First issue - For client comment and review

CLIENT	REVISOR
Council of the Isles of Scilly	KS
CHECKED BY	ORIGINATOR NO
GF	150457

CONSULTANT
STRIDE TREGLOWN
www.stridetreglow.com © Stride Treglow Limited 2016
PROJECT
Carn Gwavel
Church Road
St Mary's
Isles of Scilly
TR21 0NA

DRAWING TITLE
GA Existing Plan & Elevations

1 00 Ground Floor Level_Existing
1 : 50

4
E1001

SUITABILITY STATUS	SCALE
D2 : SUITABLE FOR TENDER	As indicated @ A1
PROJECT ORIGINATOR ZONE LEVEL TYPE ROLE CLASSIFICATION NUMBER	REVISION
150457-STL-XX-00-DR-A-XXXX-E1001	P26