




1 Elevation A
1 : 50

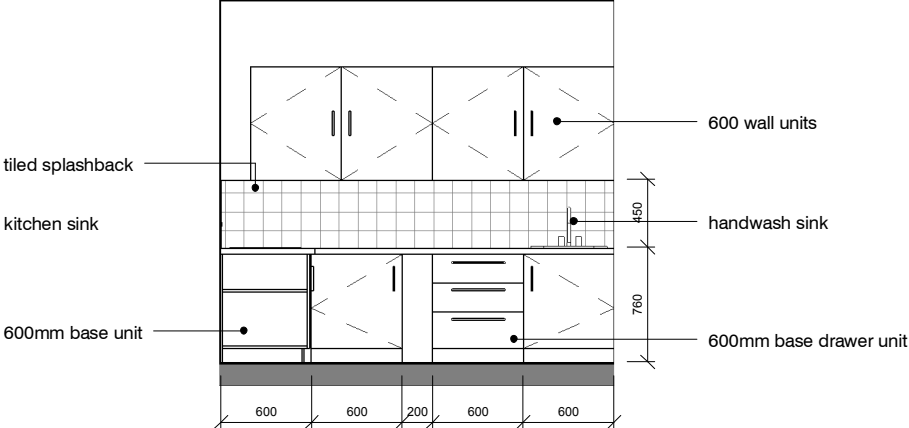


2 Elevation B
1 : 50

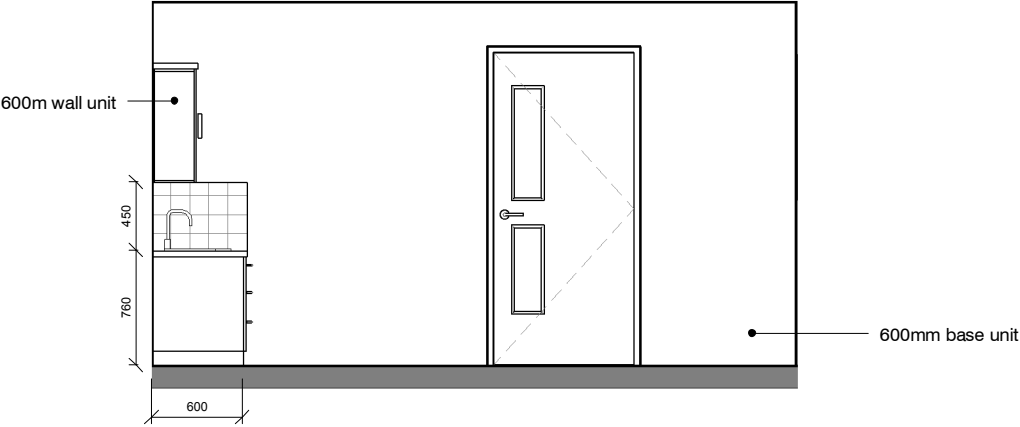


3 Elevation C
1 : 50

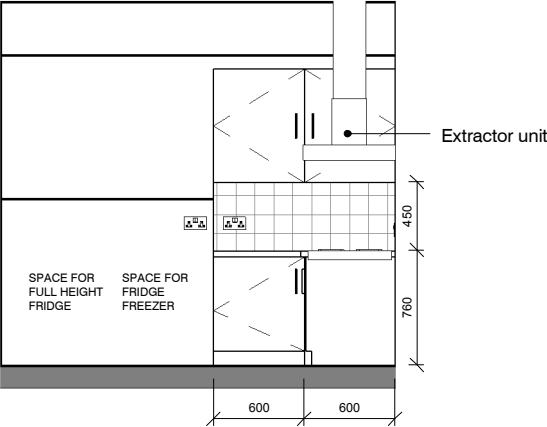

4 Elevation D
1 : 50

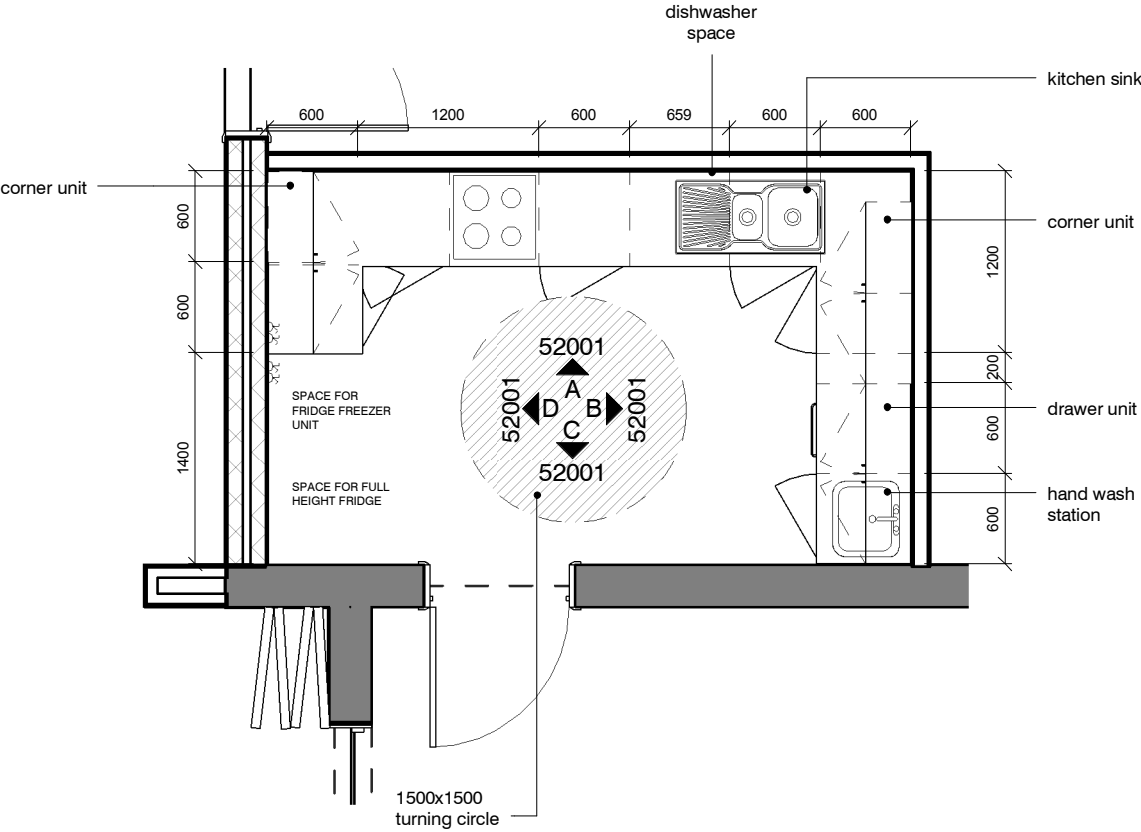

5 00 Ground Floor
1 : 50

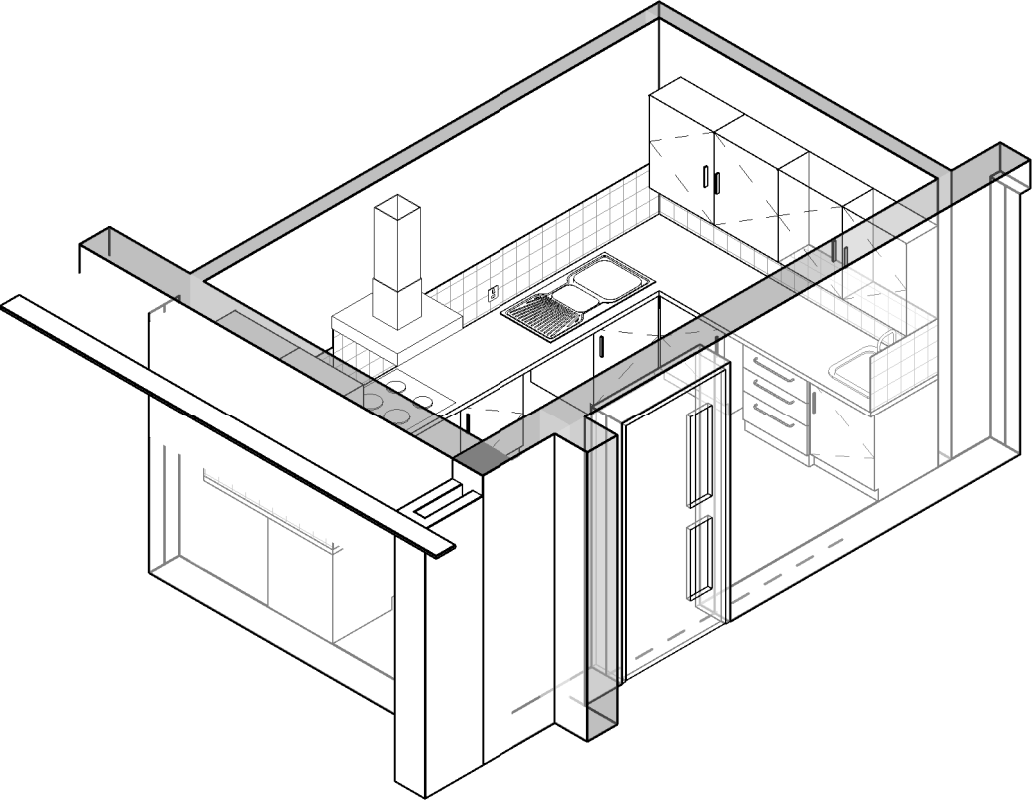

6 Kitchen Layout

Responsibility is not accepted for errors made by others in scaling from this drawing.
All construction information should be taken from figured dimensions only.



NOTE:

1. CONTRACTOR TO PROVIDE INSTALLATION DRAWINGS FOR APPROVAL PRIOR TO INSTALLATION OF KITCHEN.
2. ALL WHITE GOODS TO BE SUPPLIED BY CLIENT.
3. KITCHEN TO BE DDA ACCESSIBLE
4. DRAWING TO BE READ IN CONJUNCTION WITH THE NBS SPEC SECTION N11
5. CONTRACTOR TO ALLOW FOR REFITTING EXISTING FITTINGS SETASIDE FROM THE STRIP OUT - FIANL POSITION TO BE AGREED ON SITE WITH CLIENT

D2	P26	15.11.2017	REISSUE FOR TENDER
D2	P20	09.11.2017	TENDER ISSUE
S3	P16	10.10.2017	First issue - For client comment and review
S0	P13	09.10.2017	WIP Issue for Co-ordination
S0	P11	28.09.2017	Indicative Proposal - For Review

STATUS	REV	DATE	DESCRIPTION	REVISED BY
CLIENT				KS
Council of the Isles of Scilly				CHECKED BY
				GF
				ORIGINATOR NO
				150457

CONSULTANT
STRIDE TREGLOWN
www.stridetreglown.com © Stride Treglown Limited 2016

PROJECT
Carn Gwavel
Church Road
St Mary's
Isles of Scilly
TR21 0NA

DRAWING TITLE
Kitchen Room Loading

SUITABILITY STATUS D2 : SUITABLE FOR TENDER	SCALE 1 : 50 @ A3
------------------------------------------------	----------------------

PROJECT ORIGINATOR ZONE LEVEL TYPE ROLE CLASSIFICATION NUMBER 150457-STL-XX-XX-DR-A-XXXX-52001	REVISION P26
---	-----------------